


FOR ILLUSTRATIVE  
PURPOSES ONLY.  
NOT FOR CONSTRUCTION.

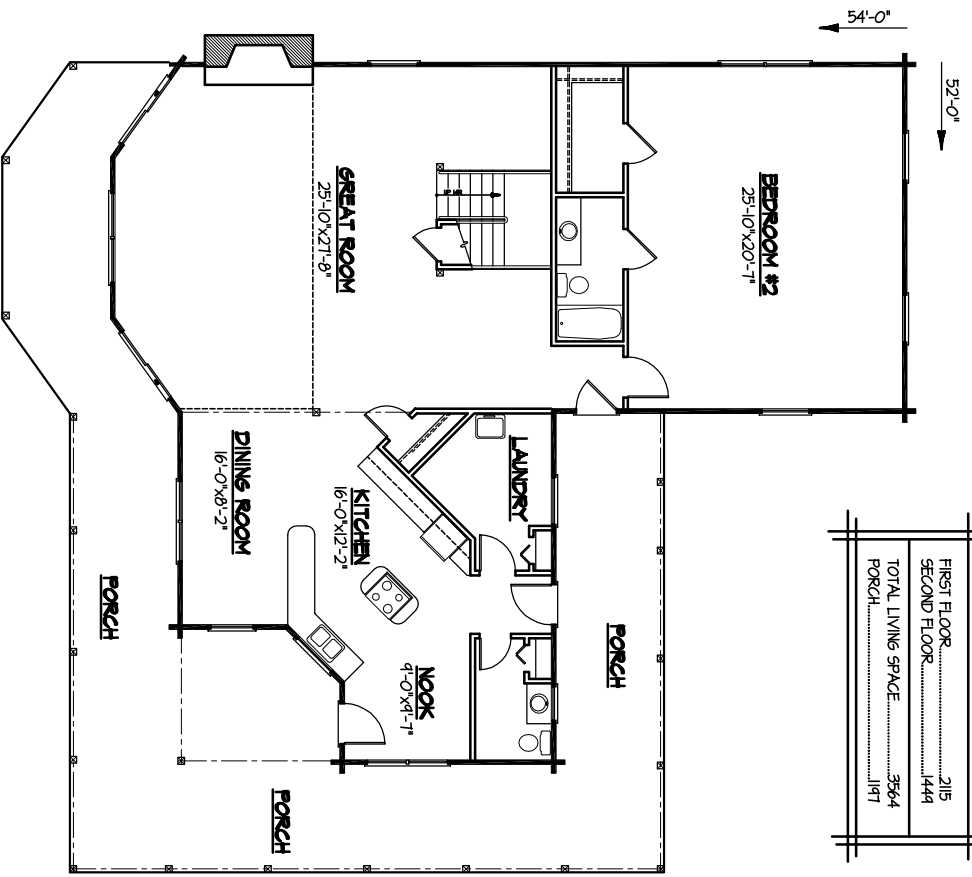

# *The Beacon*


FIRST FLOOR PLAN



**SQUARE FOOTAGE:**

FIRST FLOOR.....	2115
SECOND FLOOR.....	1449
TOTAL LIVING SPACE.....	3564
PORCH.....	1197


SECOND FLOOR PLAN

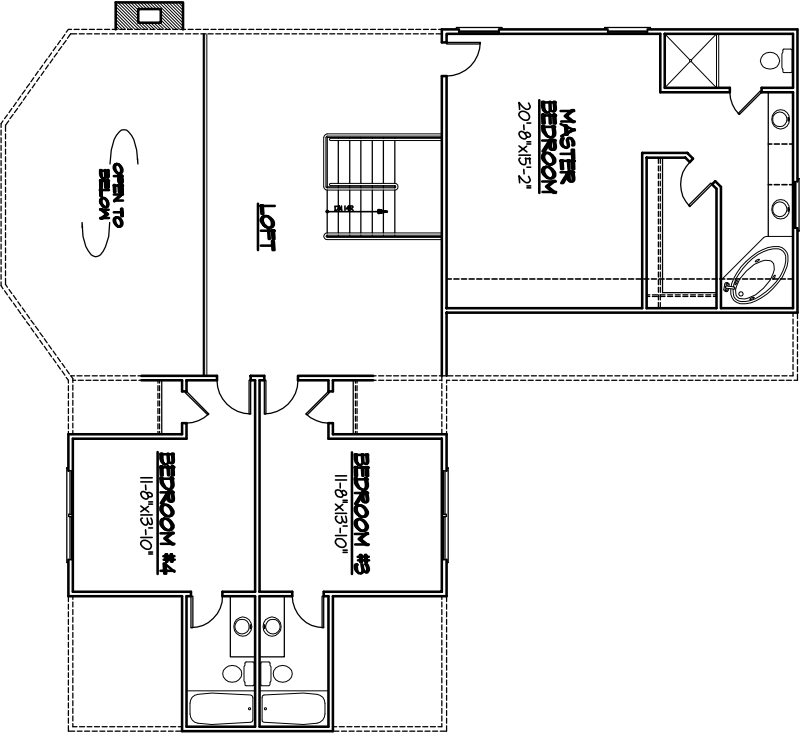


FOR ILLUSTRATIVE PURPOSES ONLY.  
NOT FOR CONSTRUCTION.



*The Beacon*

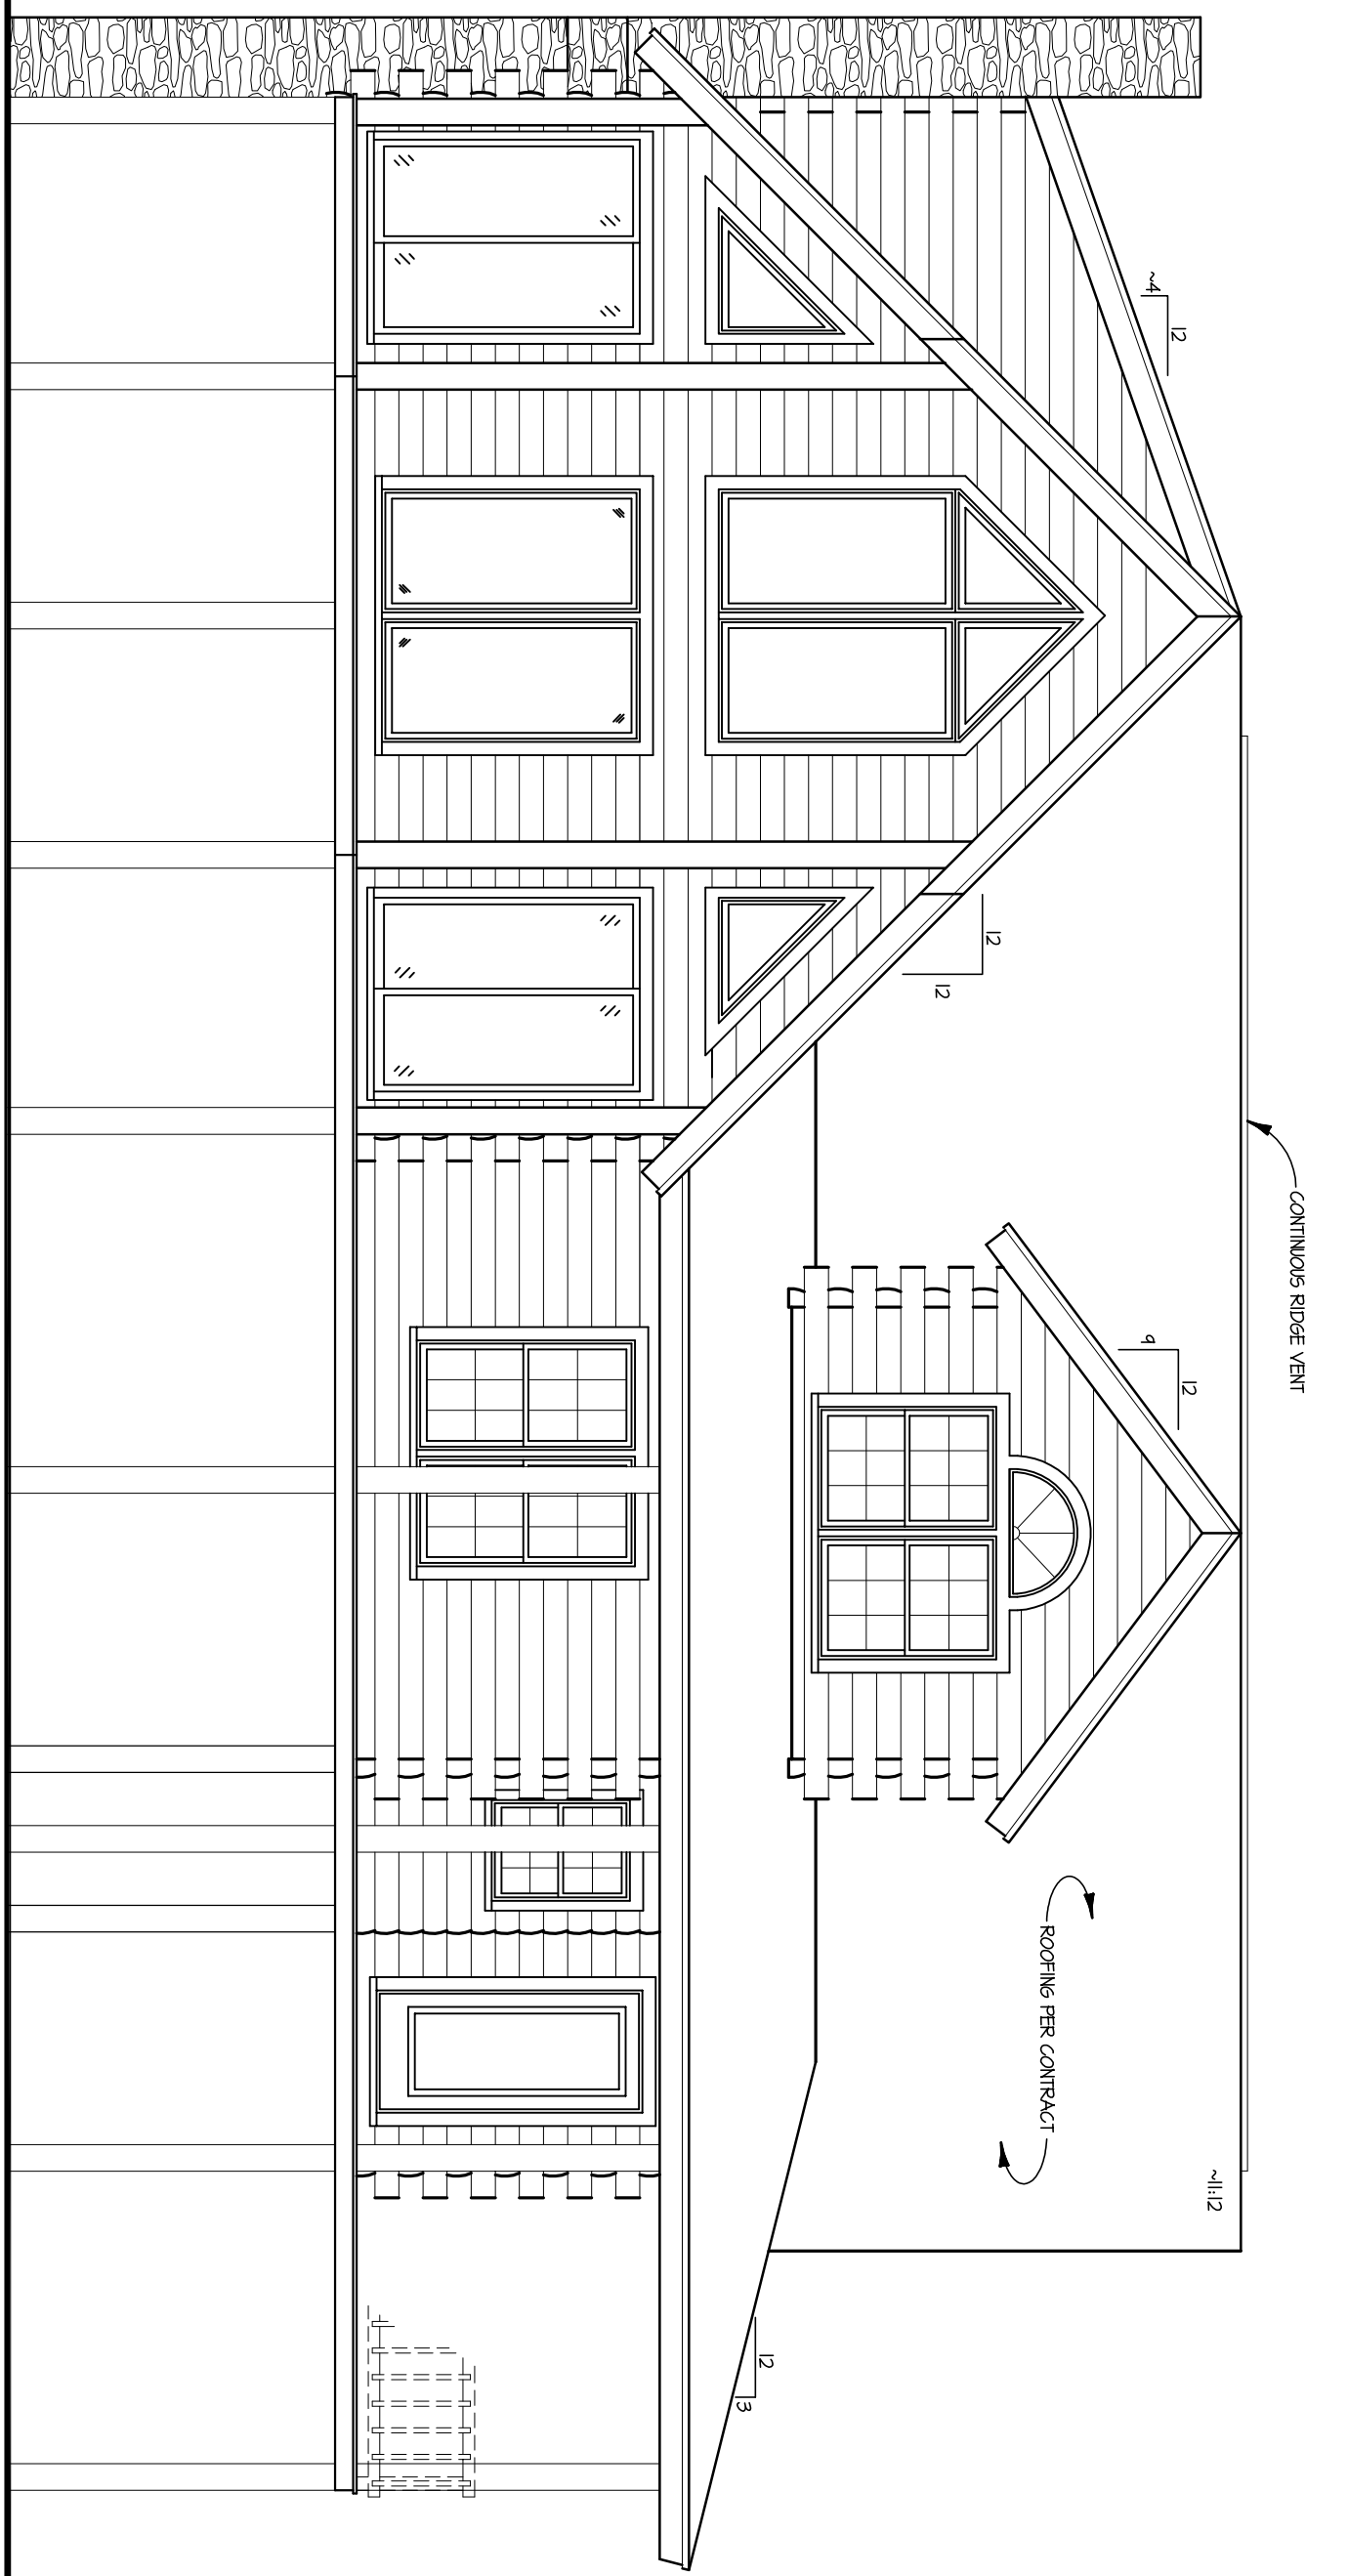

**FRONT ELEVATION**  
SCALE: 3/16" = 1'-0"

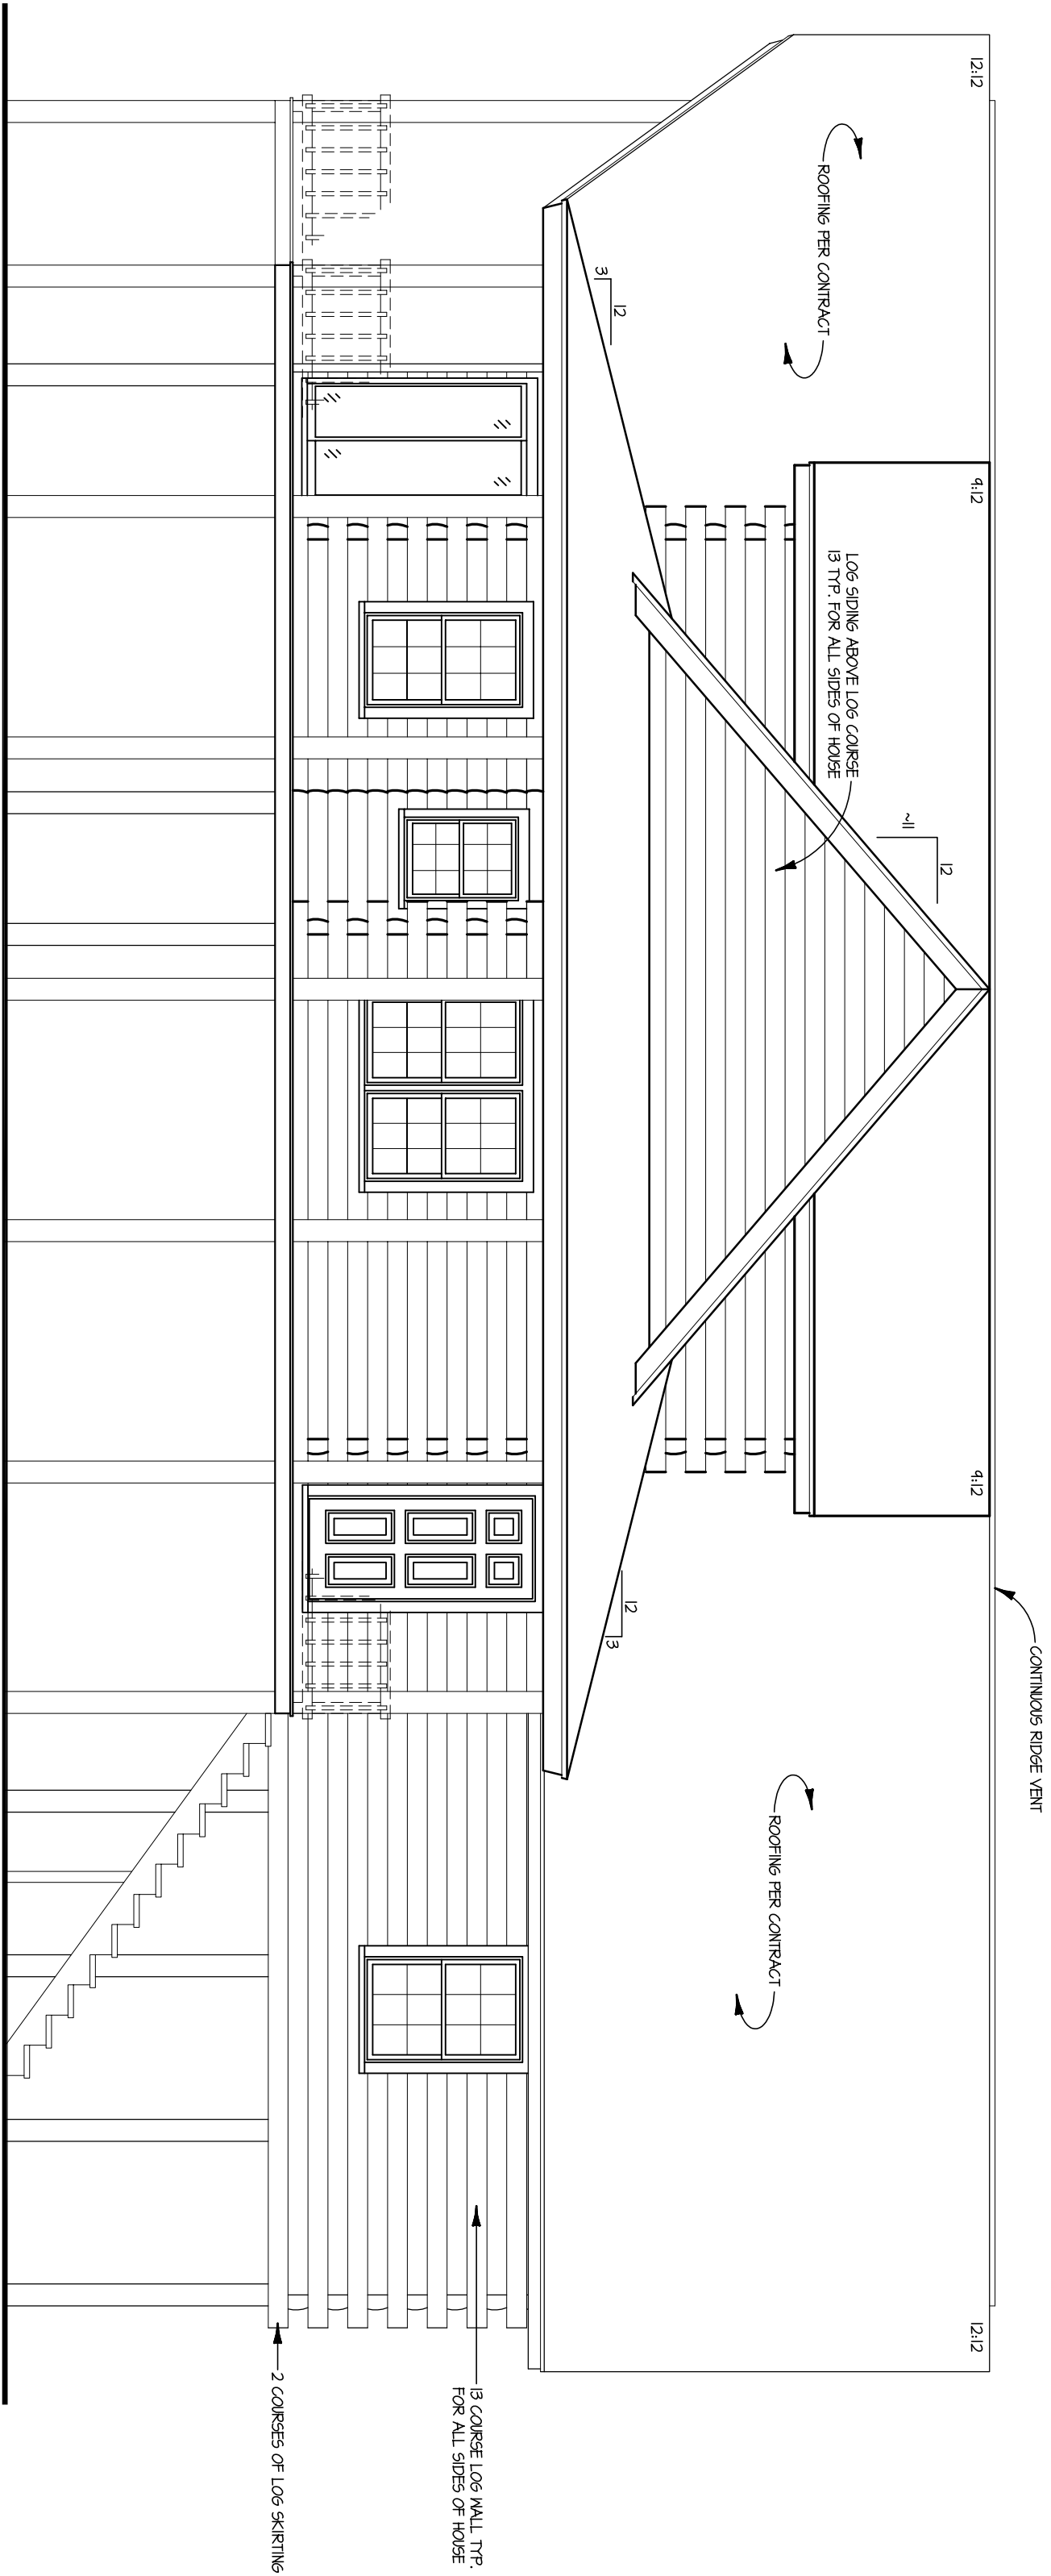

**RIGHT ELEVATION**  
SCALE: 3/16" = 1'-0"

FOR ILLUSTRATIVE  
PURPOSES ONLY.  
NOT FOR CONSTRUCTION.



*The Beacon*