


FOR ILLUSTRATIVE  
PURPOSES ONLY.  
NOT FOR CONSTRUCTION.



# *The Black Bear*

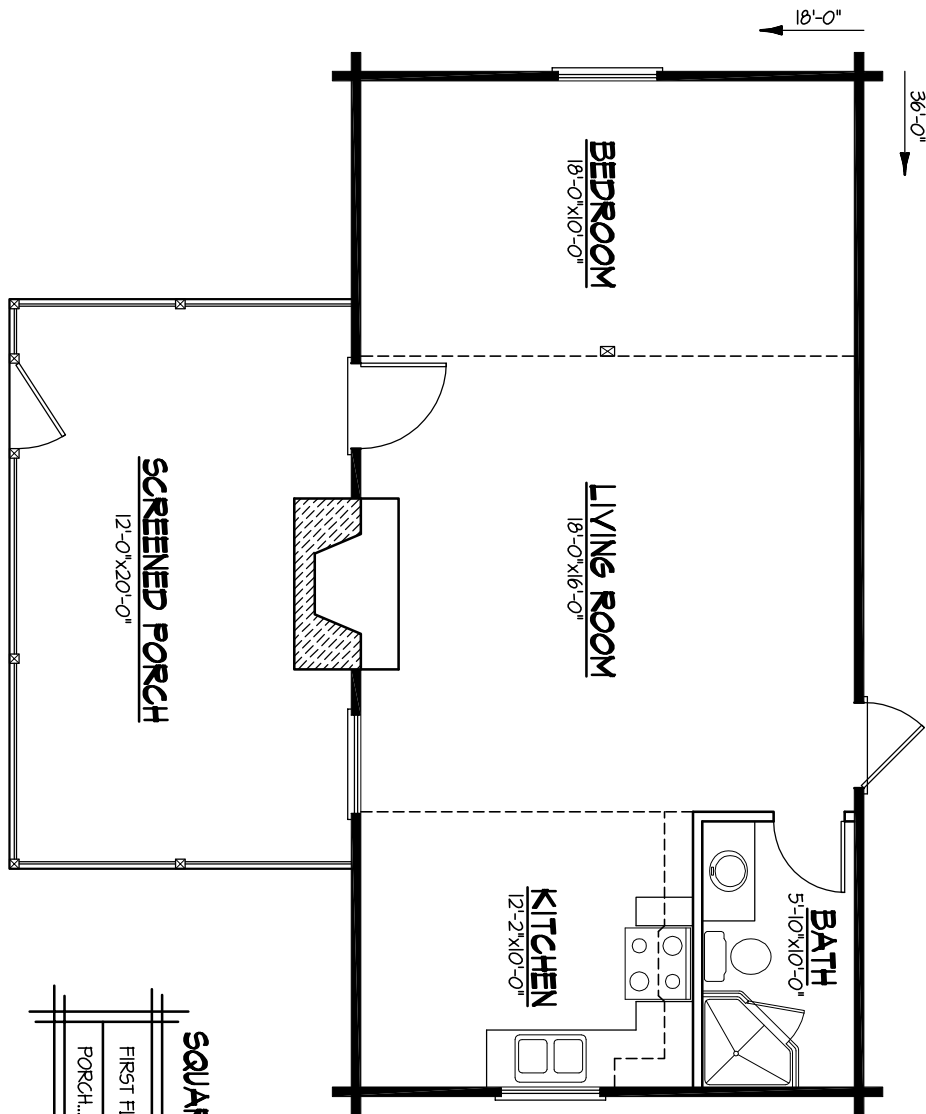


**SQUARE FOOTAGE:**

FIRST FLOOR.....	648
PORCH.....	240

FOR ILLUSTRATIVE  
PURPOSES ONLY.  
NOT FOR CONSTRUCTION.




# The Black Bear

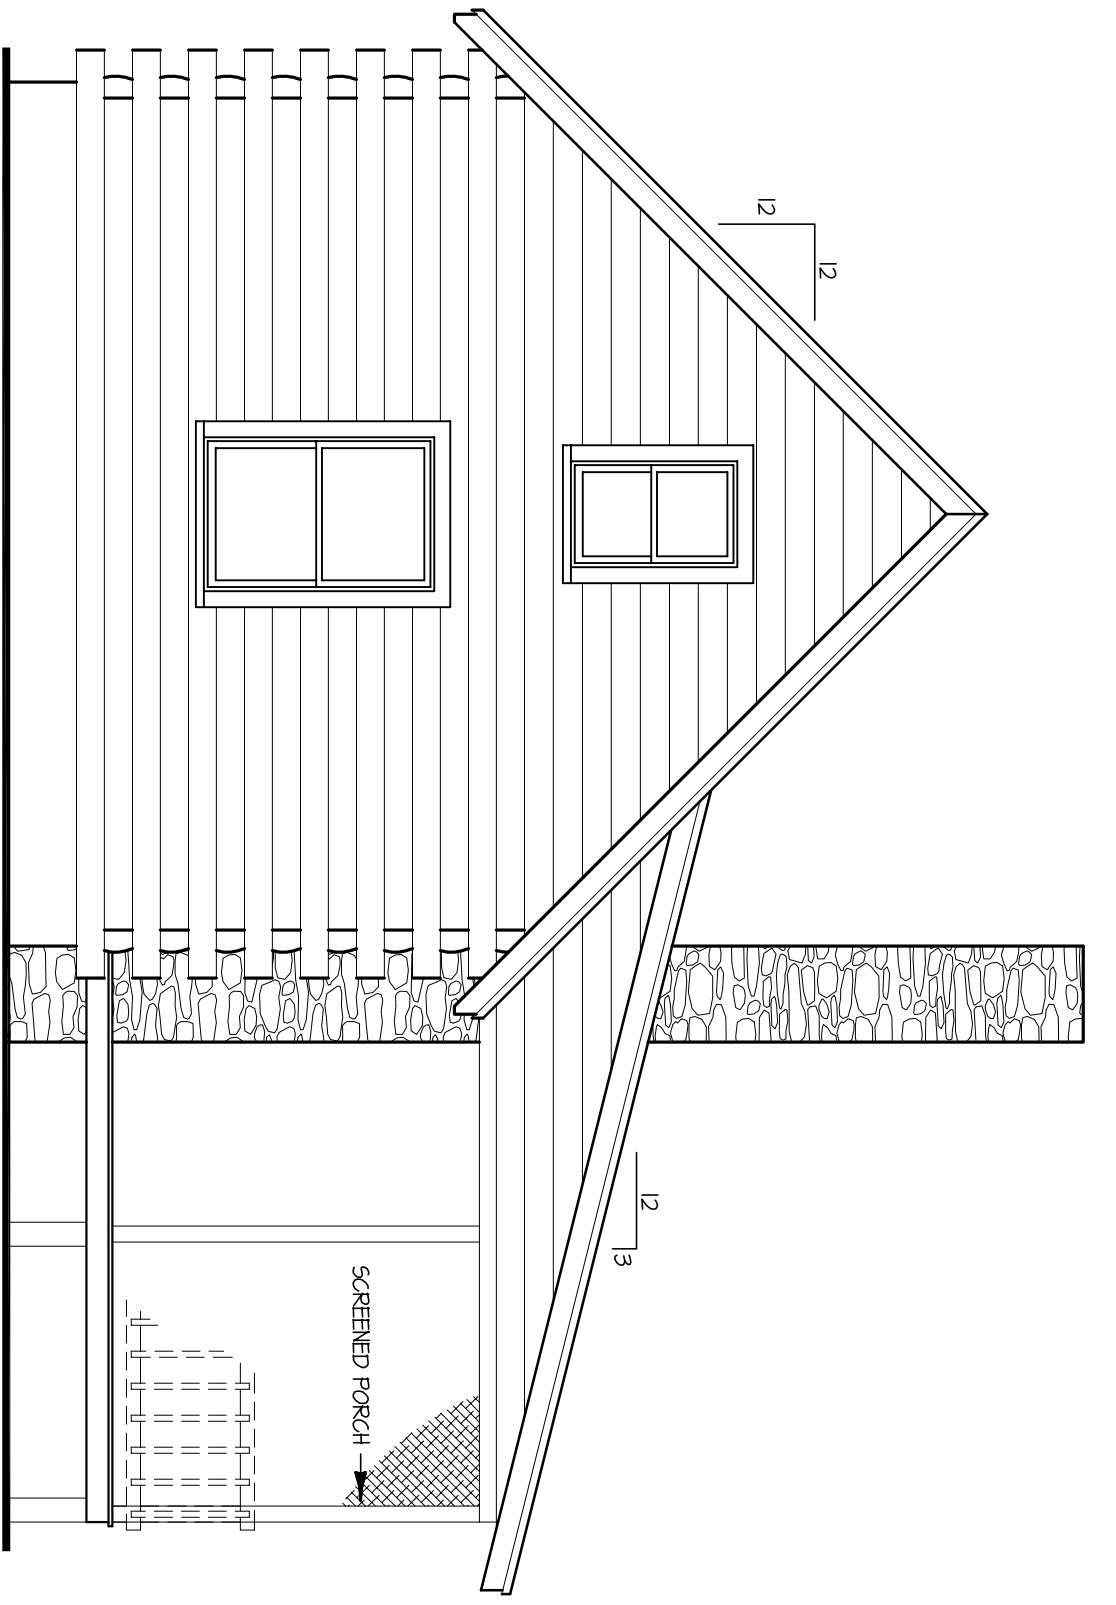


**LEFT ELEVATION**

SCALE: 1/4" = 1'-0"

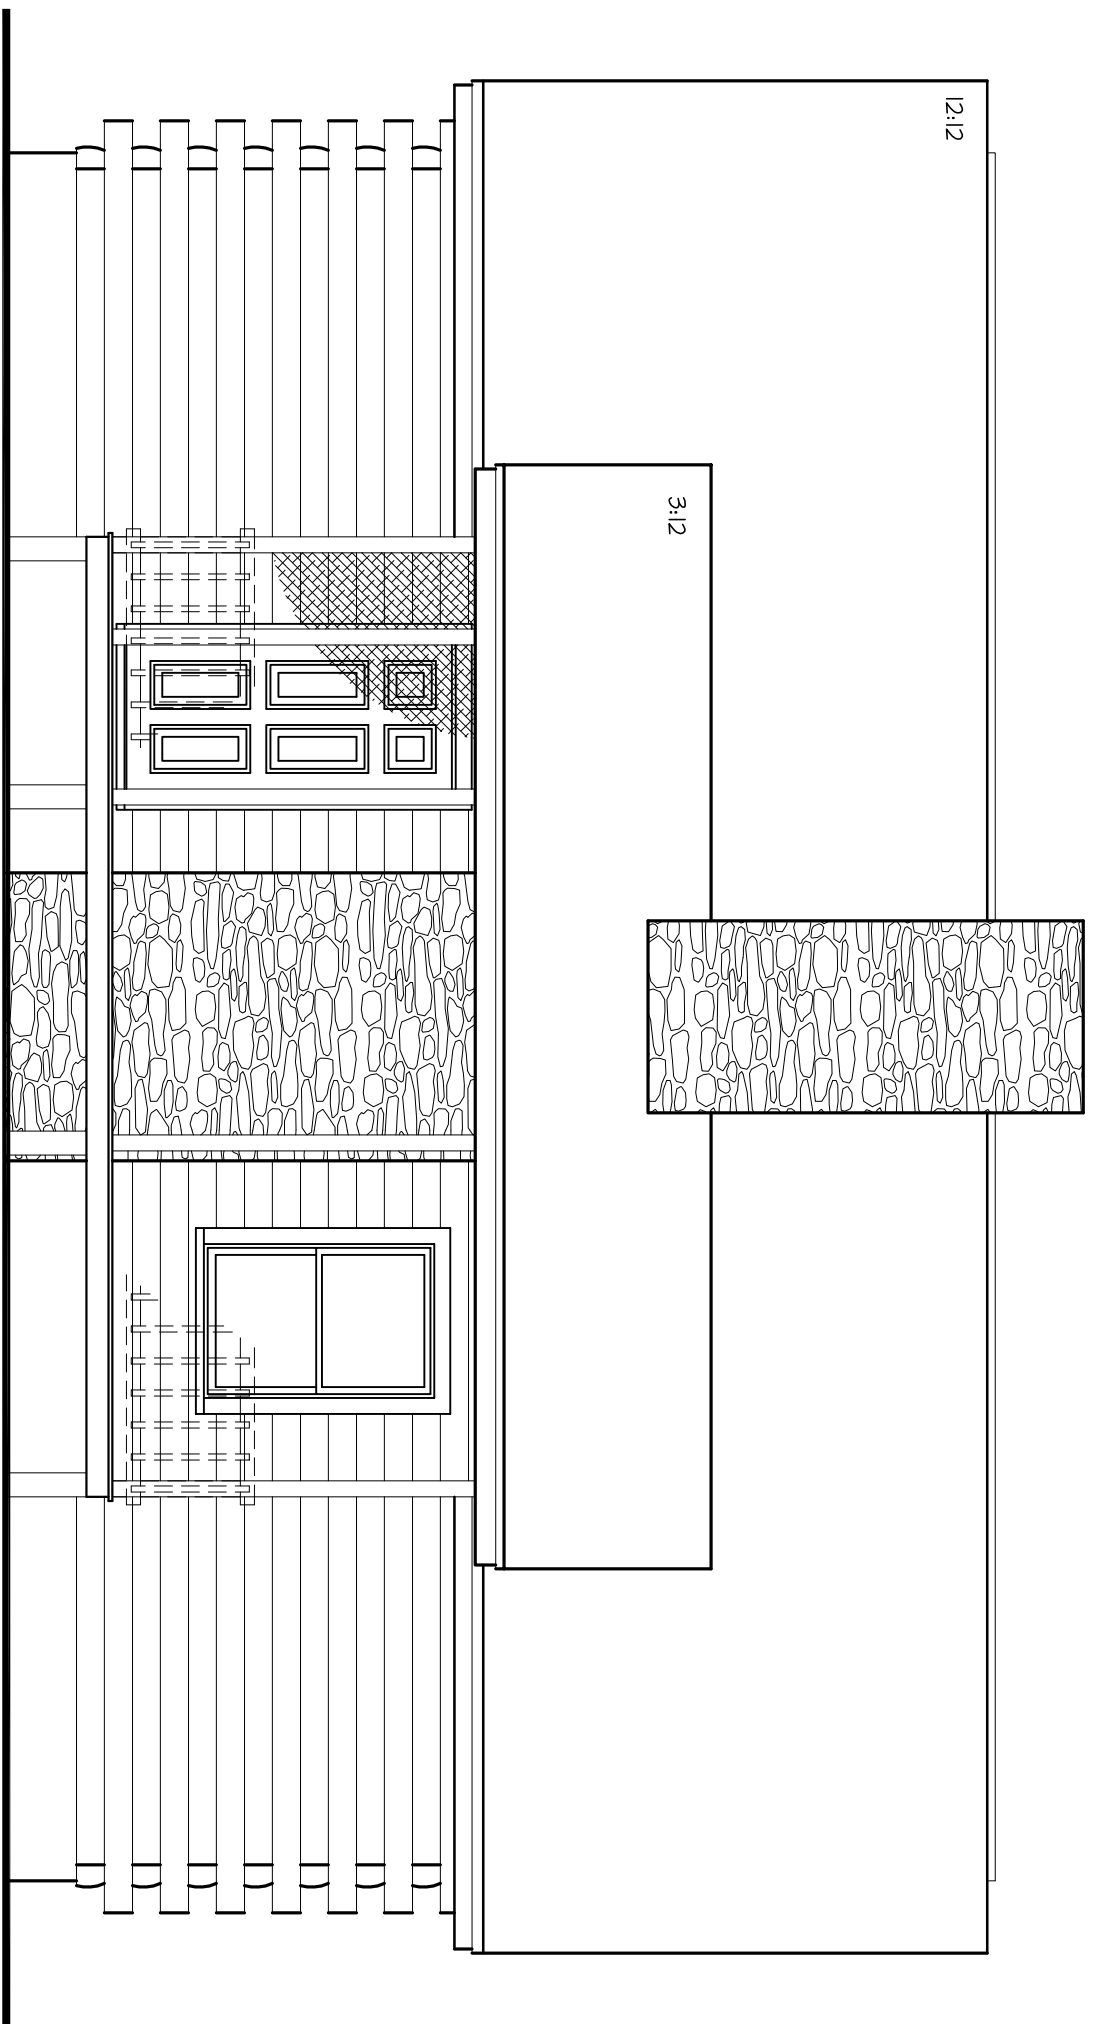


**FRONT ELEVATION**

SCALE: 1/4" = 1'-0"

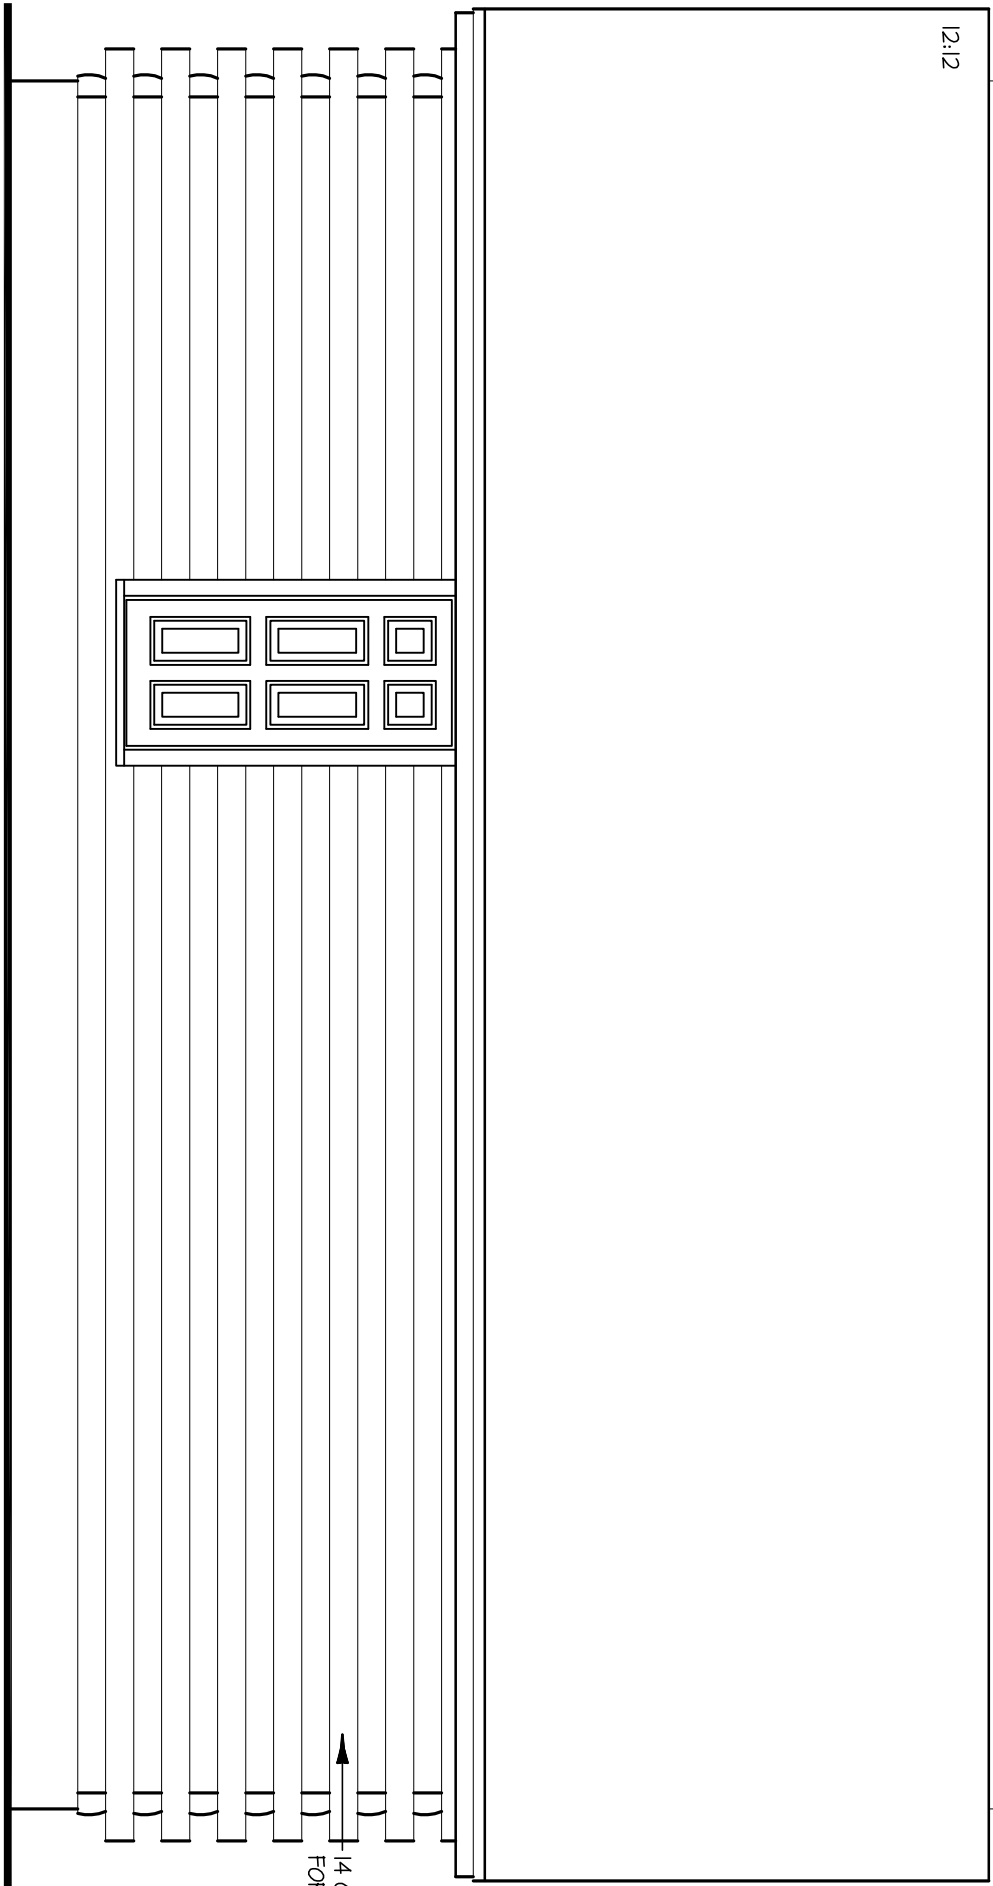

**REAR ELEVATION**

SCALE: 1/4" = 1'-0"

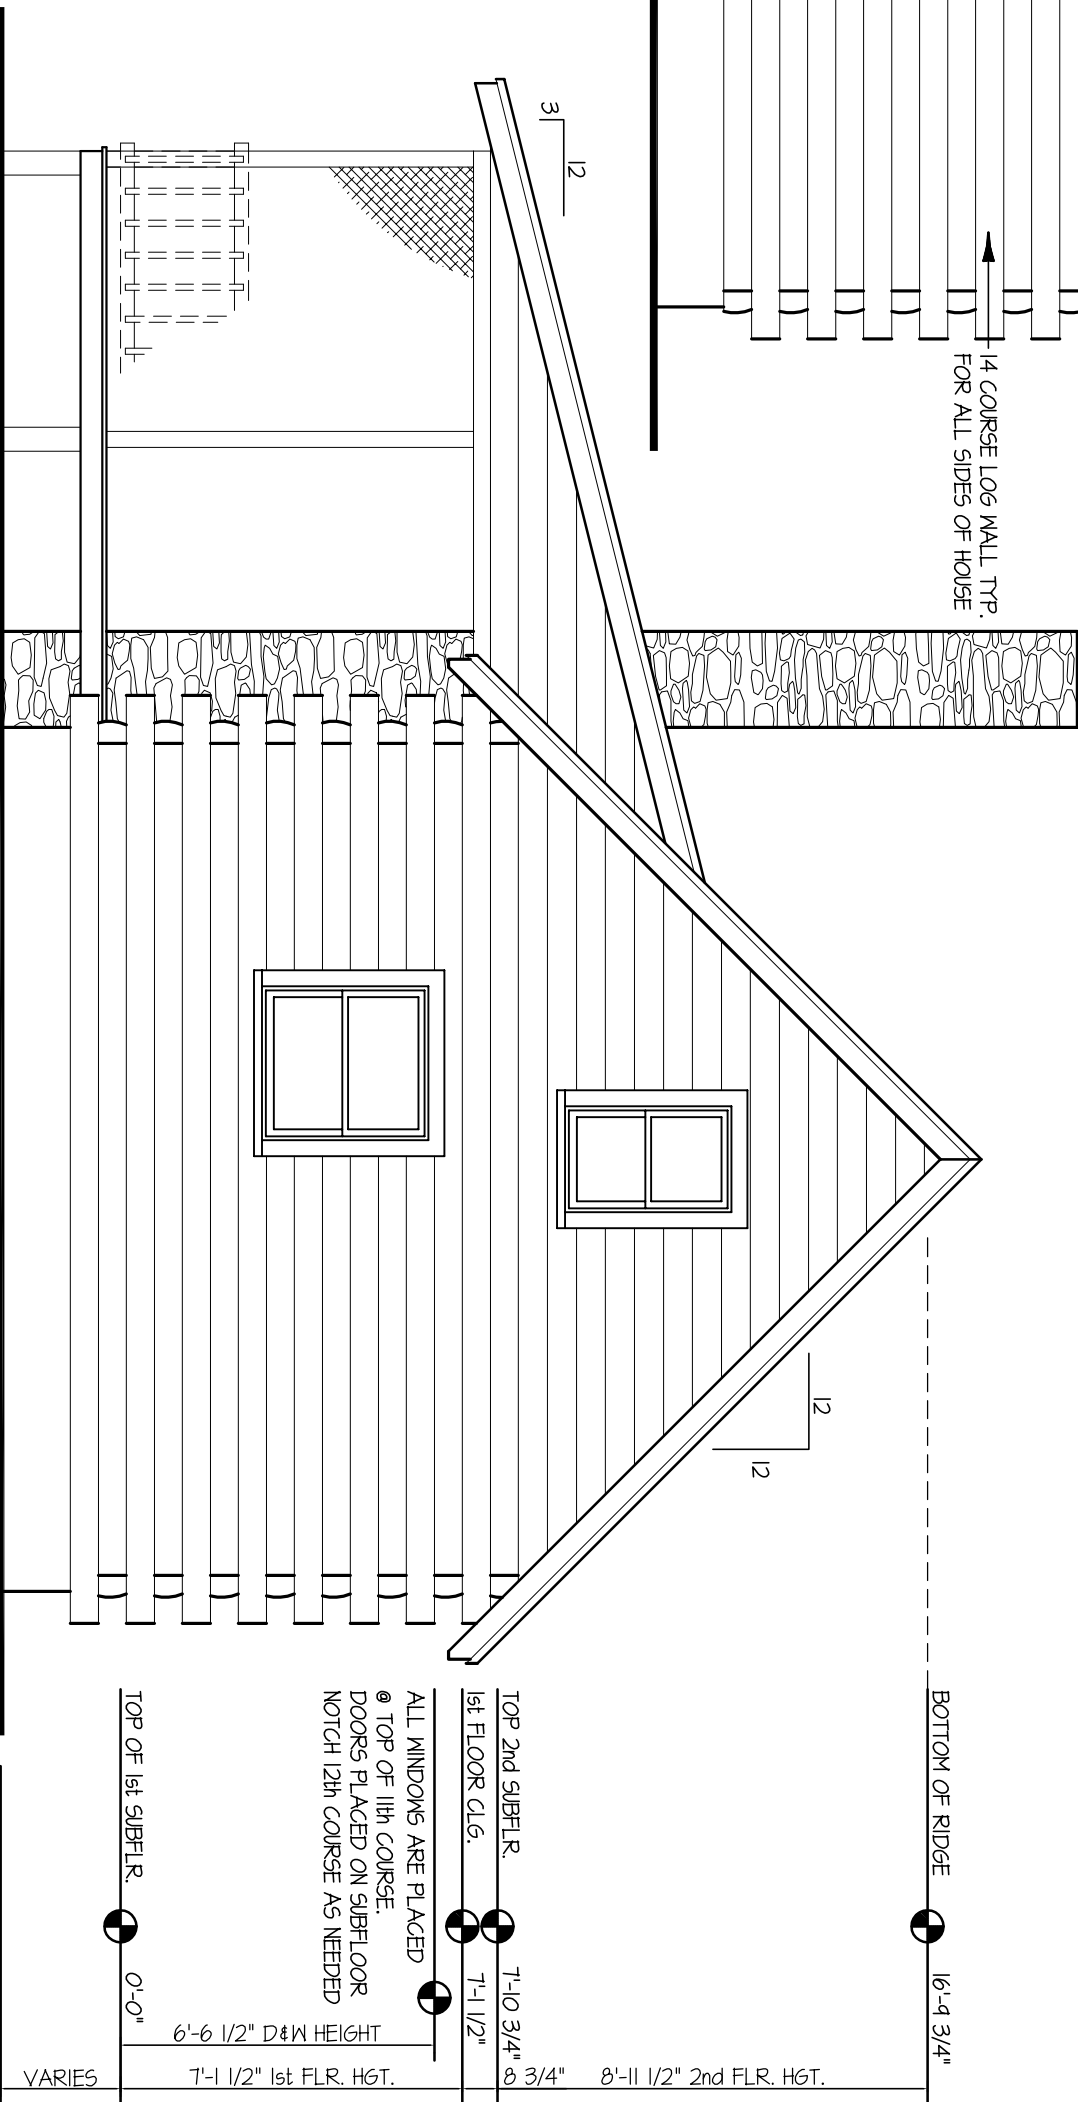

**RIGHT ELEVATION**

SCALE: 1/4" = 1'-0"

1/4 COURSE LOG WALL TOP,  
FOR ALL SIDES OF HOUSE

TOP OF 2ND SIBFLR. 12'-11 3/4"  
1st FLOOR CLG. 7'-11 1/2"  
ALL WINDOWS ARE PLACED @ TOP OF 11th COURSE  
DOORS PLACED ON SIBFLOOR NOTCH 12th COURSE AS NEEDED

TOP OF 1st SIBFLR. 0'-0"  
VARIES

6'-6 1/2" D4W HEIGHT  
7'-1 1/2" 1st FLR. HGT.  
8' 3/4" 8'-11 1/2" 2nd FLR. HGT.

BOTTOM OF RIDGE 16'-4 3/4"

FOR ILLUSTRATIVE PURPOSES ONLY.  
NOT FOR CONSTRUCTION.



*The Black Bear*