


FOR ILLUSTRATIVE
PURPOSES ONLY.
NOT FOR CONSTRUCTION.




The Harris

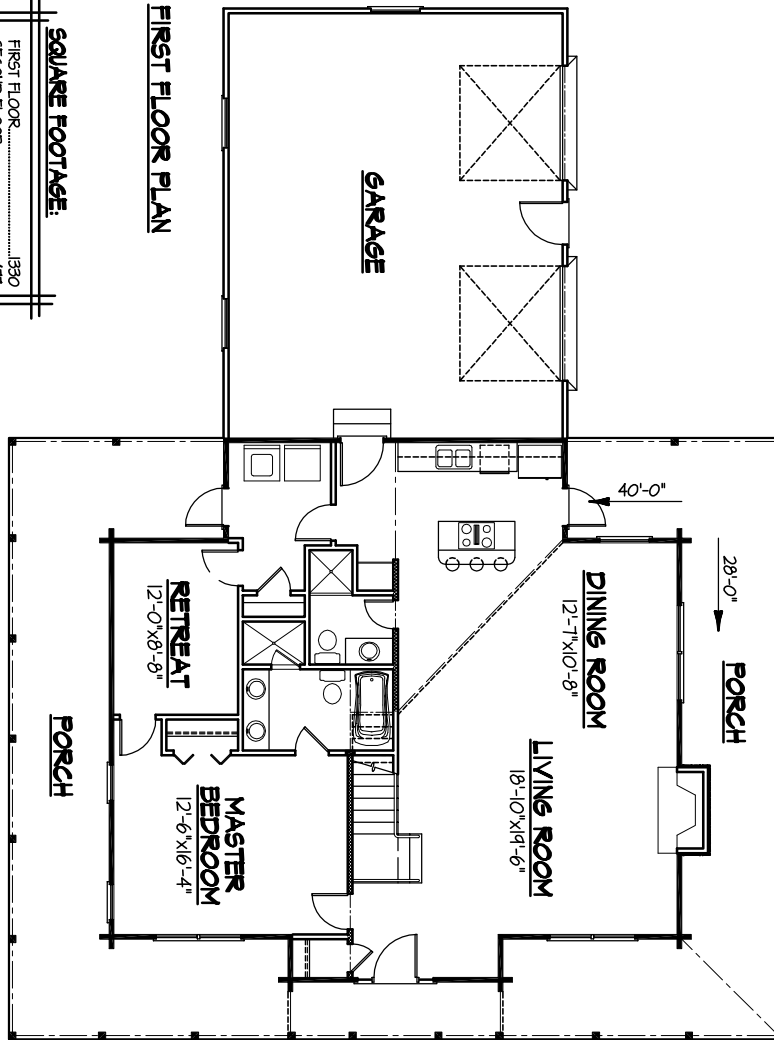

SQUARE FOOTAGE:


FIRST FLOOR.....	1330
SECOND FLOOR.....	477
TOTAL LIVING SPACE.....	1801
GARAGE.....	120
PORCH.....	435

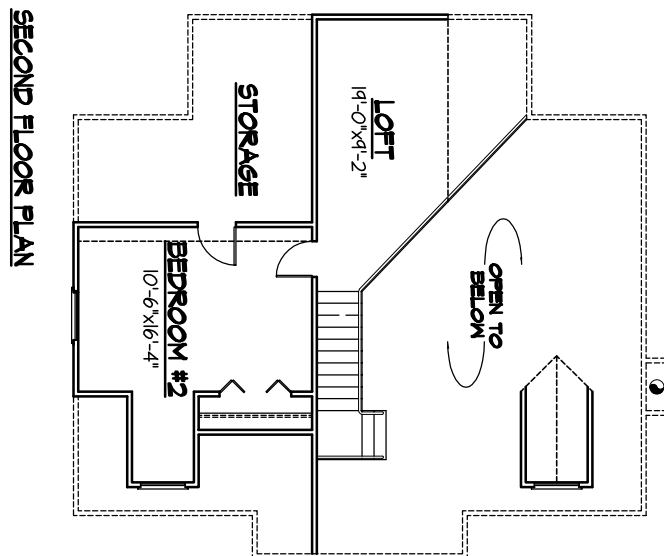

FOR ILLUSTRATIVE
PURPOSES ONLY.
NOT FOR CONSTRUCTION.




The Harris

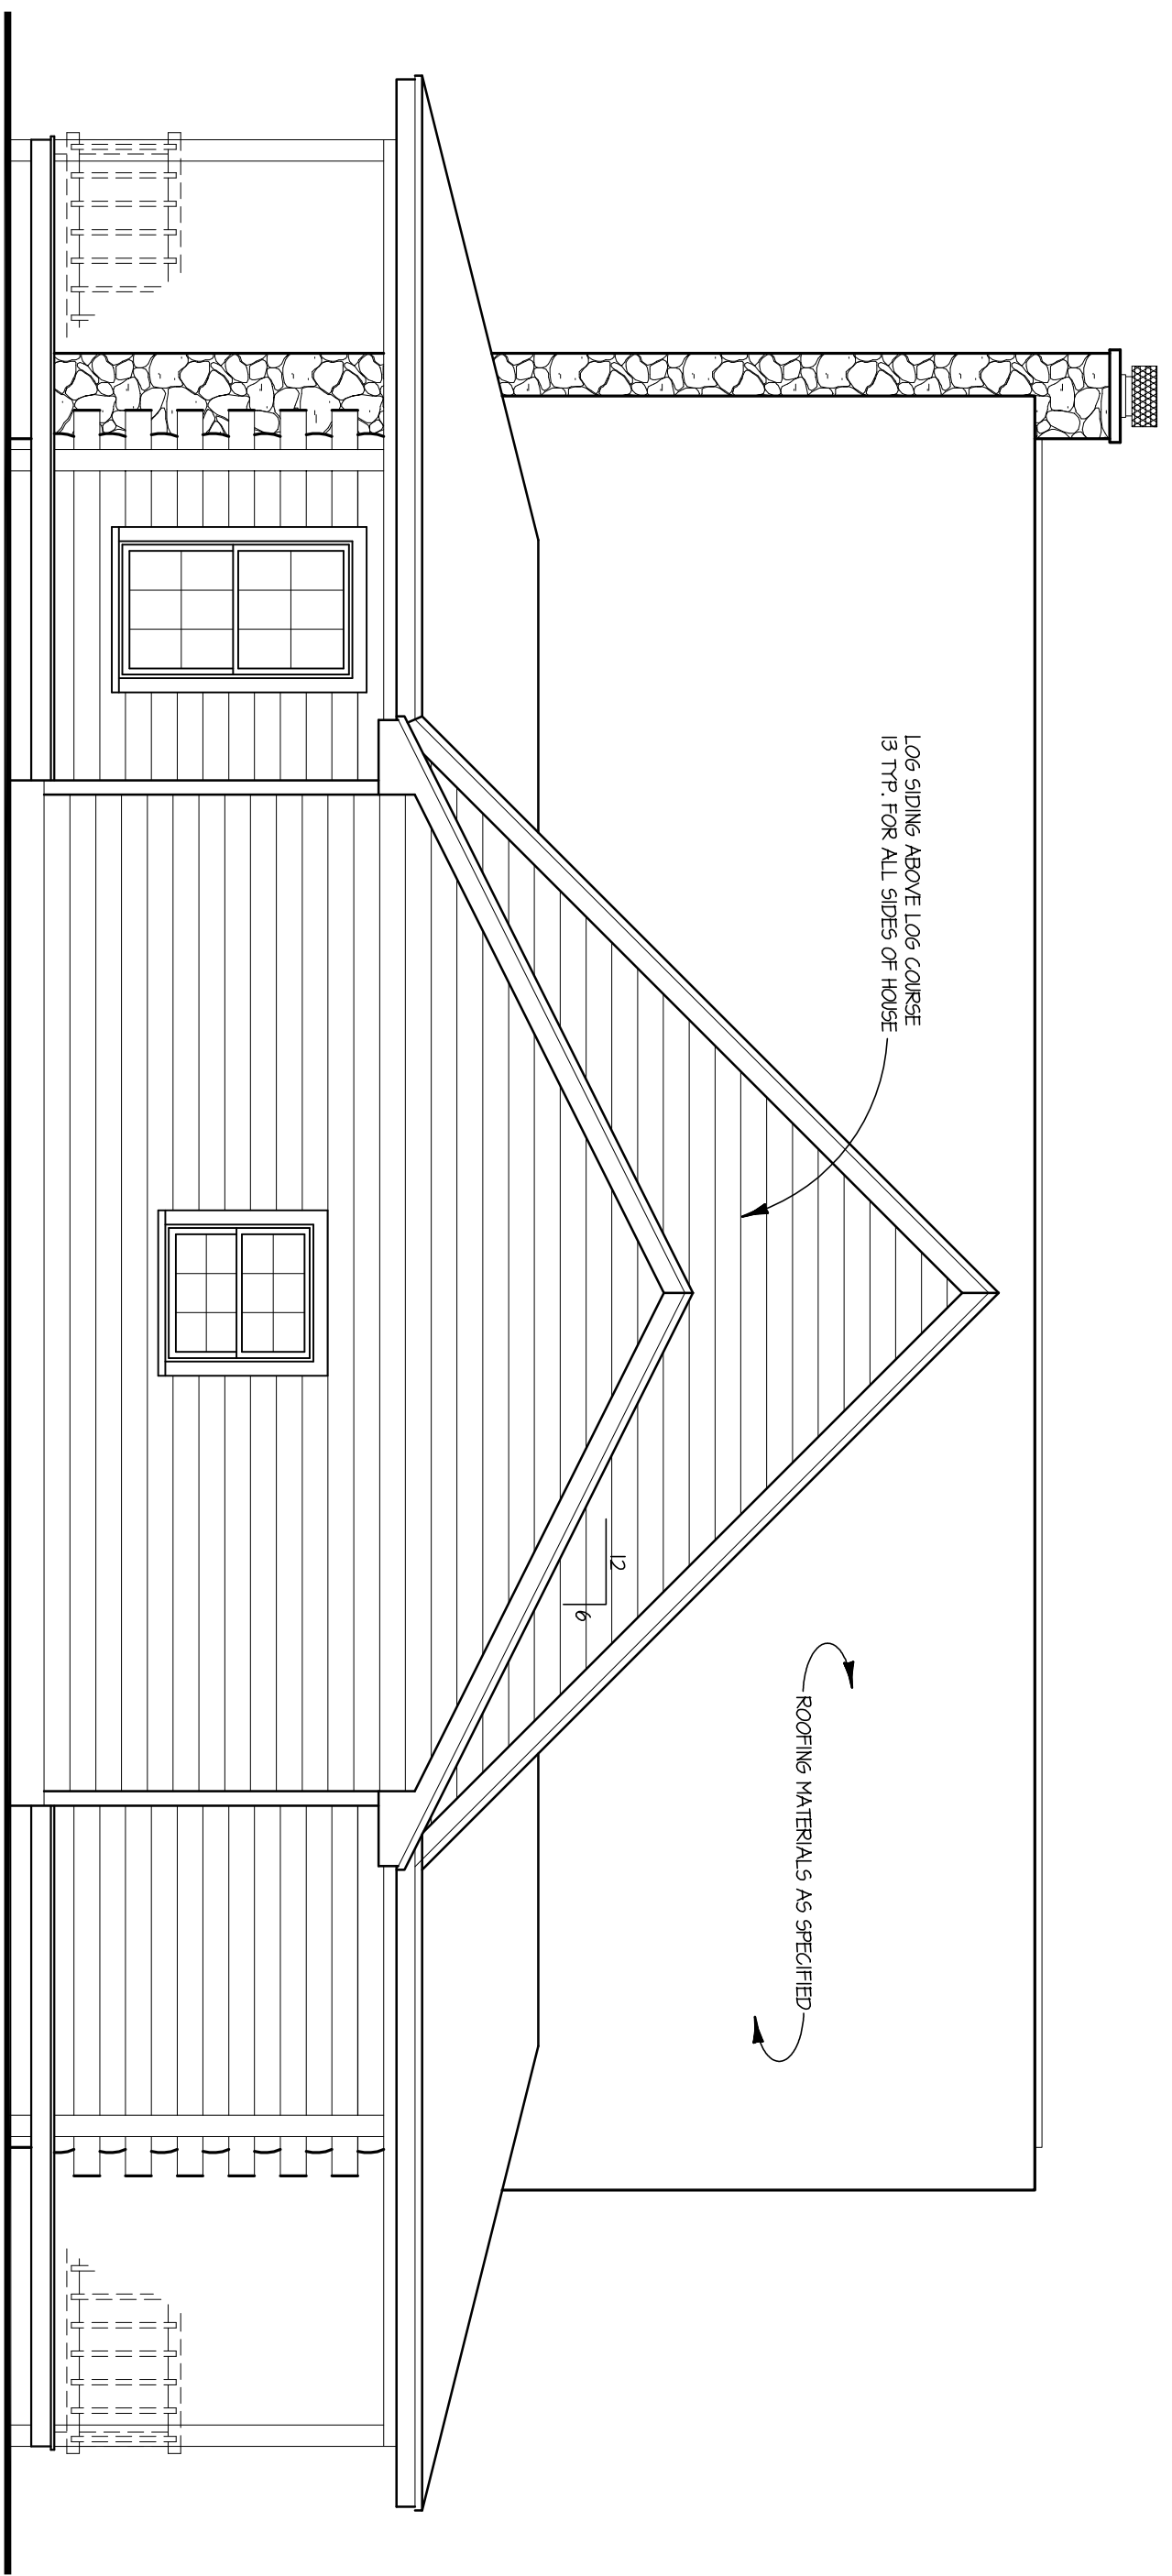

REAR ELEVATION

SCALE: 1/4" = 1'-0"

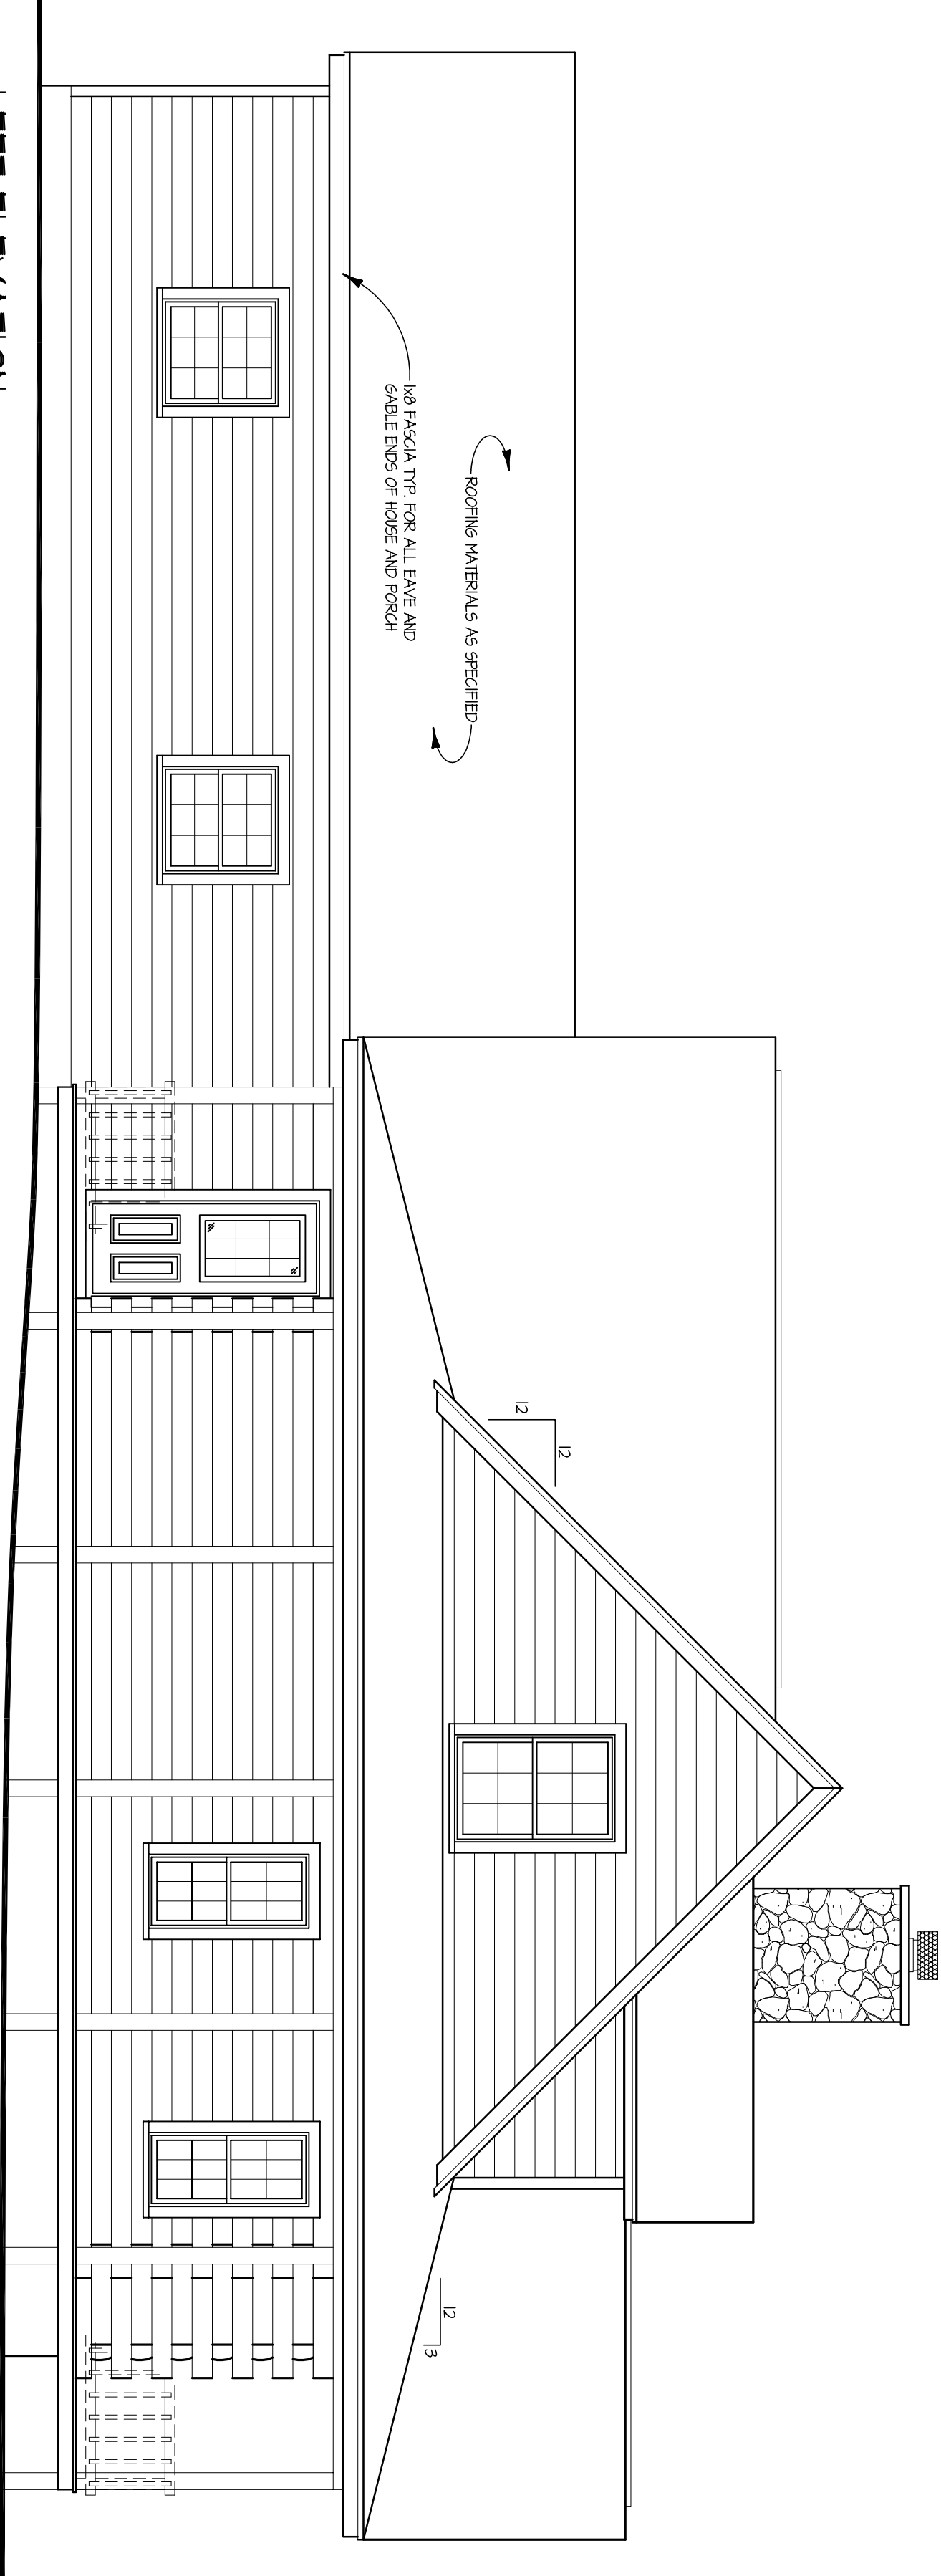

LEFT ELEVATION

SCALE: 1/4" = 1'-0"

FOR ILLUSTRATIVE PURPOSES ONLY.
NOT FOR CONSTRUCTION.



The Harris