


FOR ILLUSTRATIVE
PURPOSES ONLY.
NOT FOR CONSTRUCTION.




The Heritage

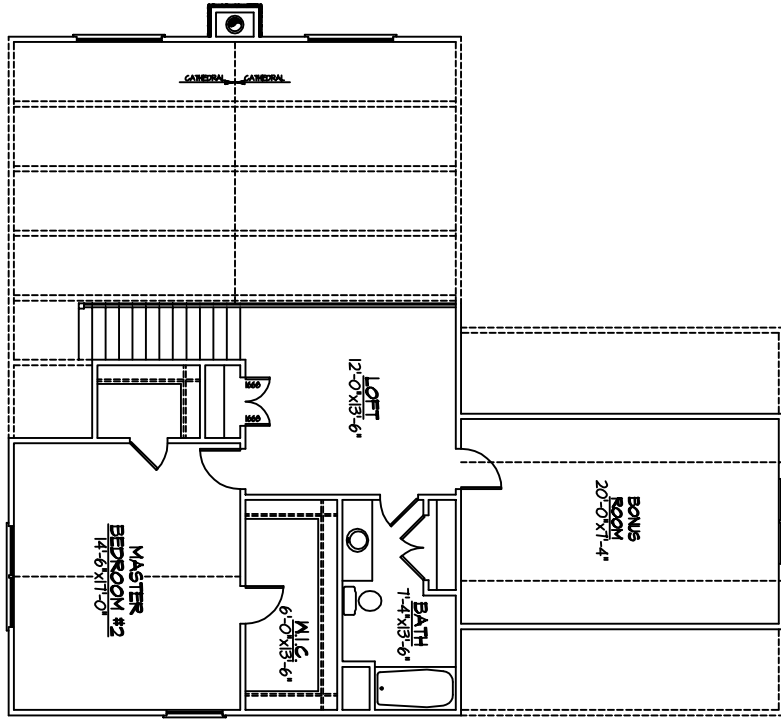

SECOND FLOOR PLAN

SQUARE FOOTAGE:

FIRST FLOOR	1176
SECOND FLOOR	637
TOTAL LIVING SPACE	1813
UNFINISHED BONUS ROOM	267
PORCH	524

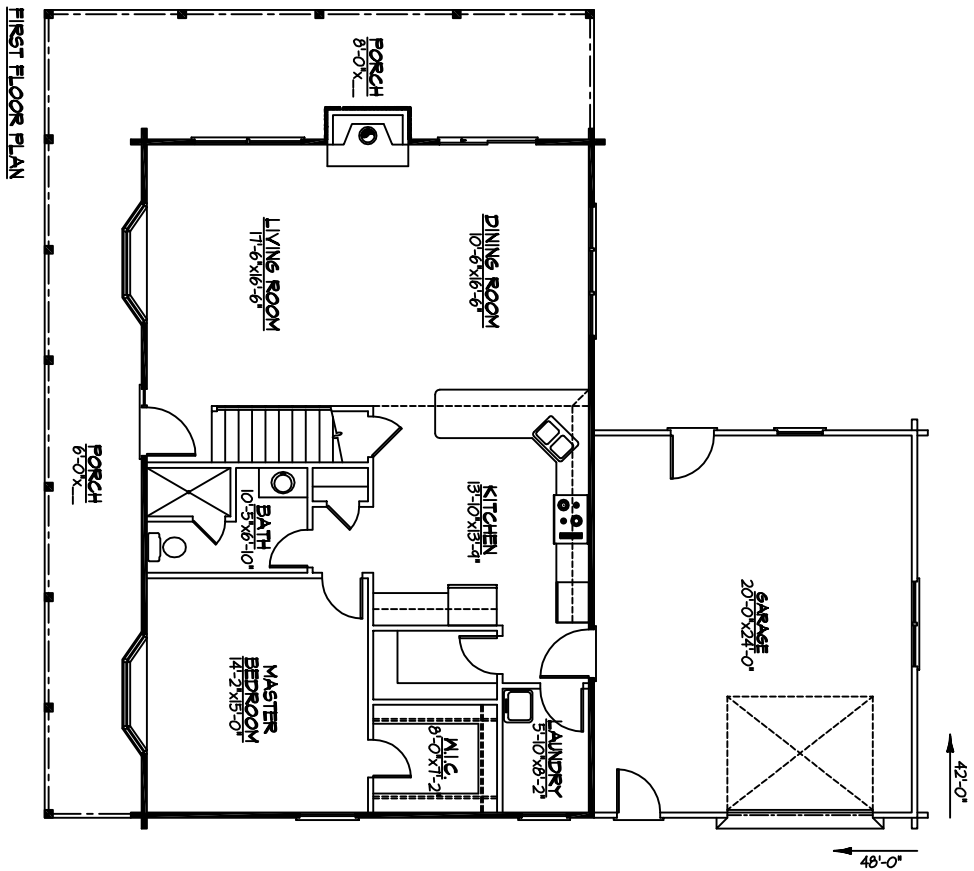


FIRST FLOOR PLAN


FOR ILLUSTRATIVE
PURPOSES ONLY.
NOT FOR CONSTRUCTION.




The Heritage

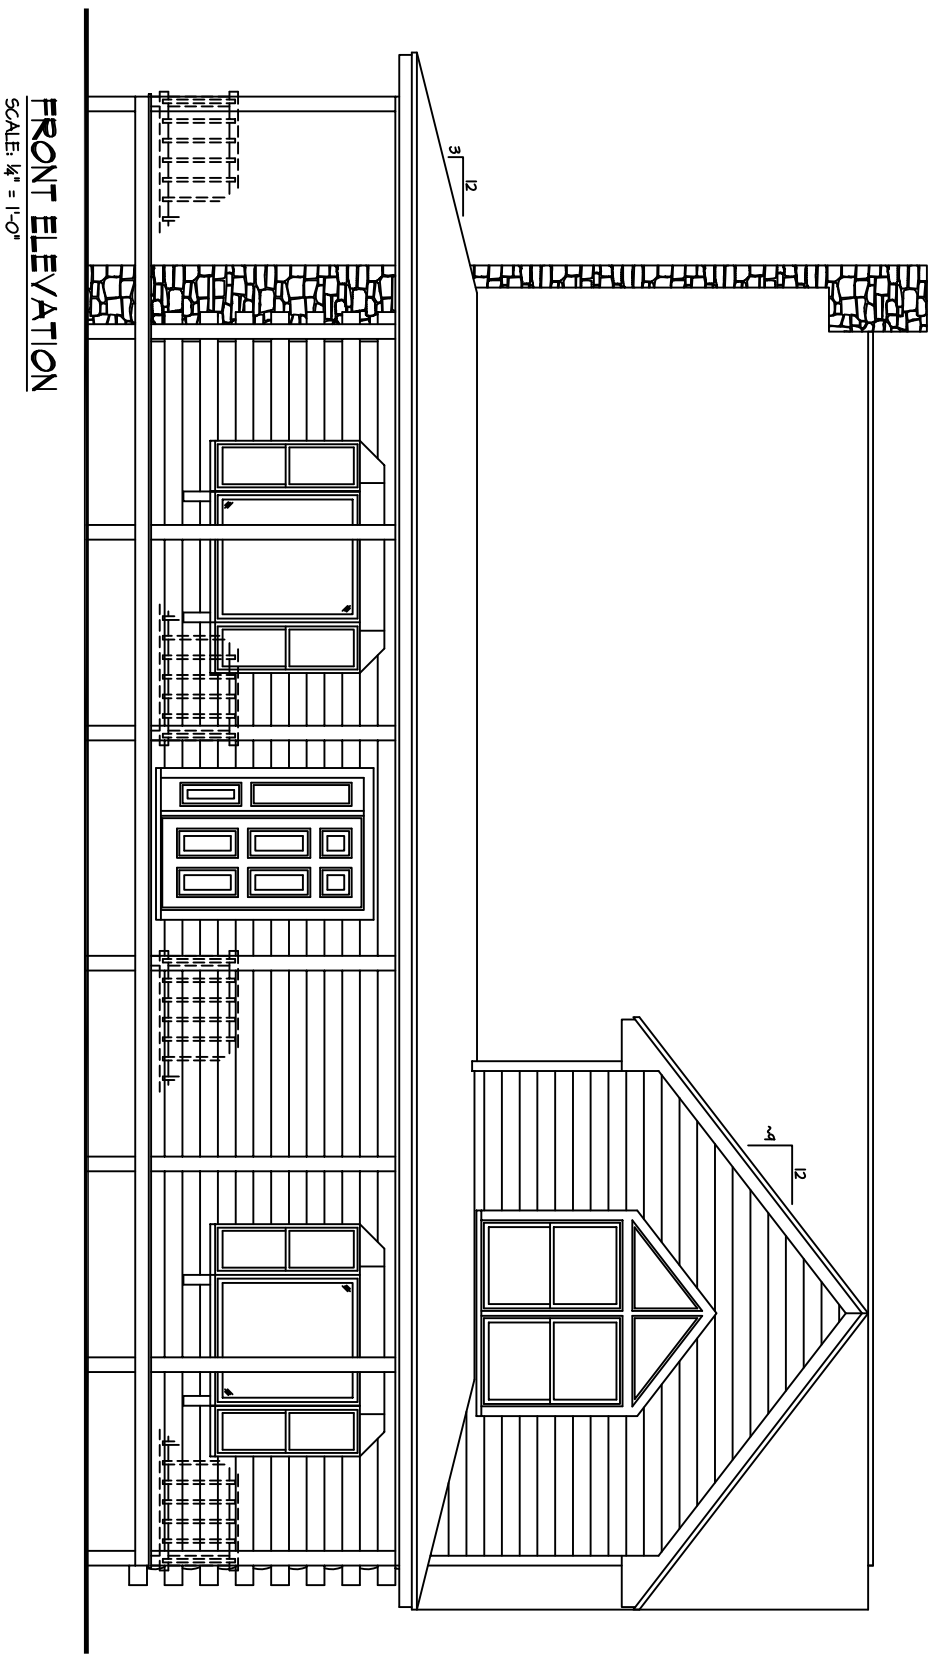


FRONT ELEVATION
SCALE: 1/4" = 1'-0"

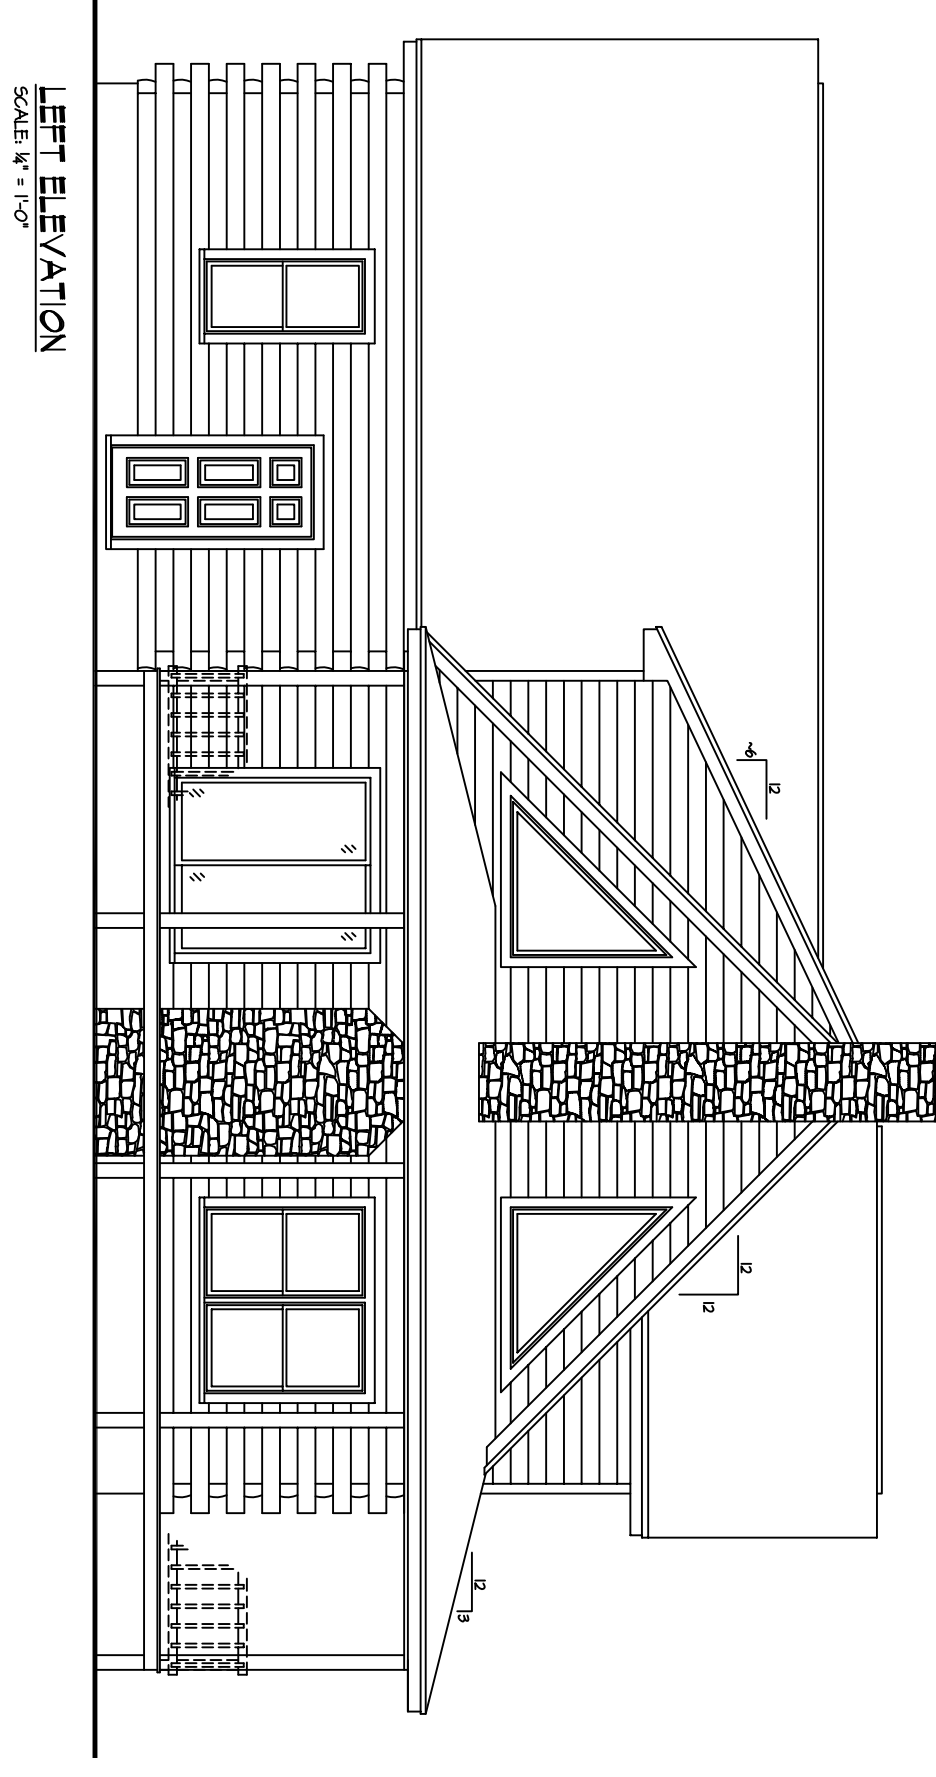

LEFT ELEVATION
SCALE: 1/4" = 1'-0"

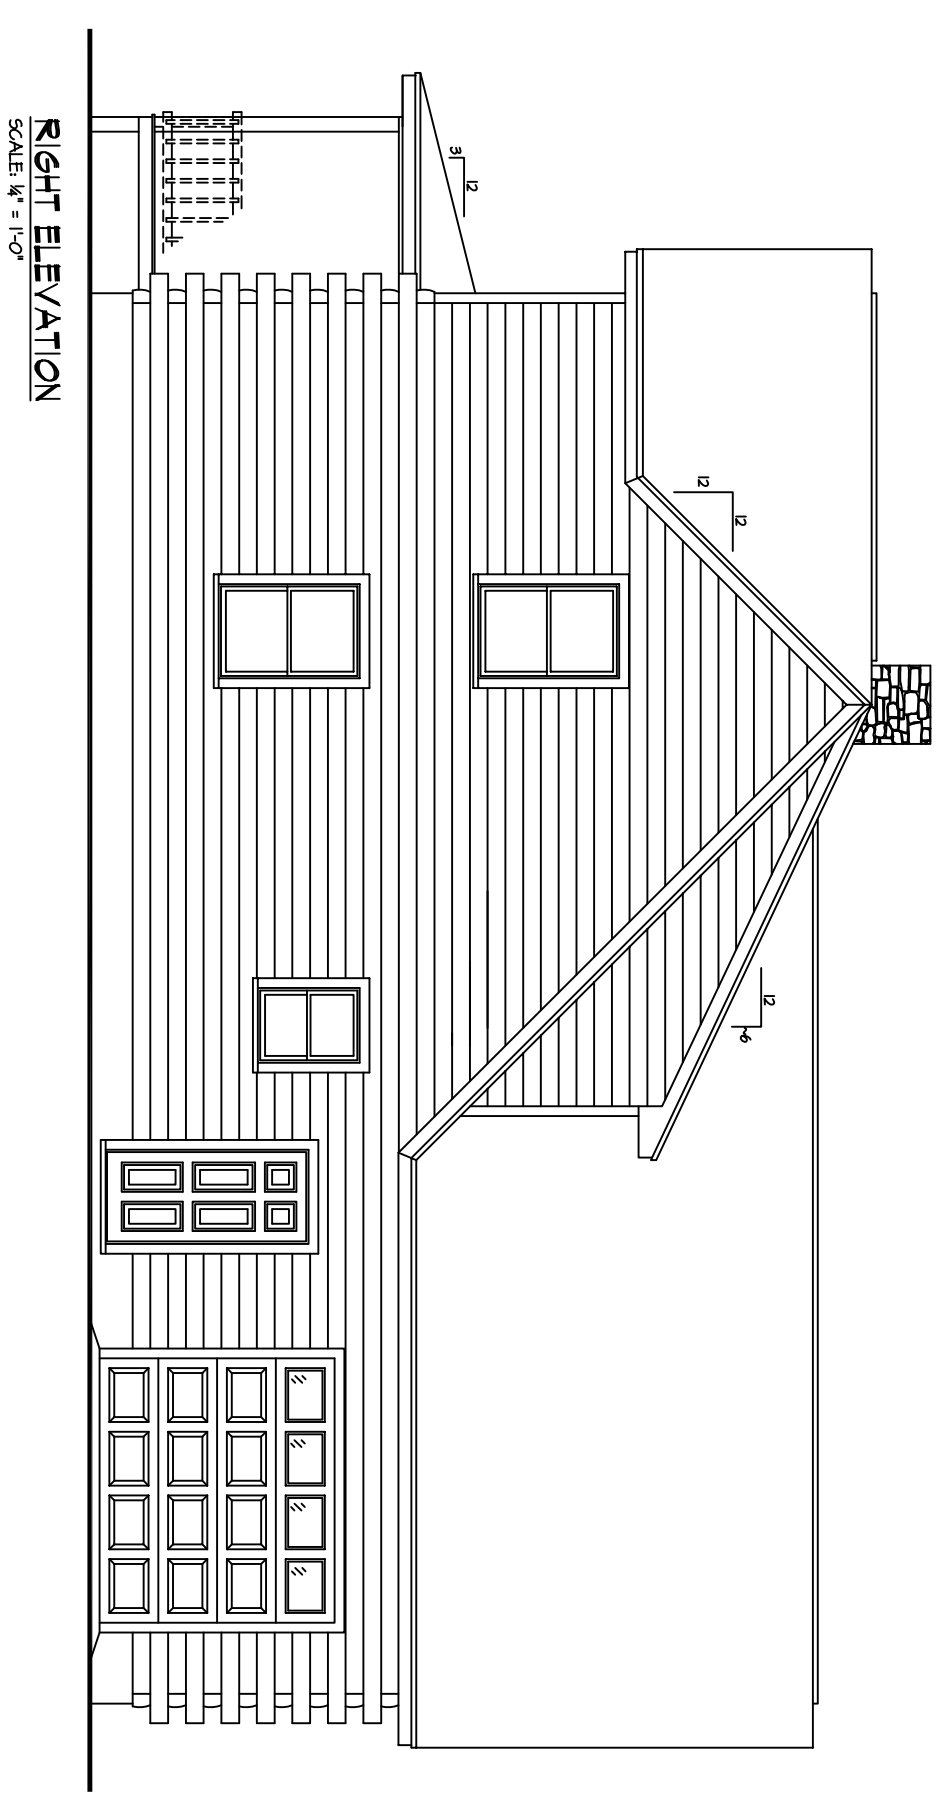

RIGHT ELEVATION
SCALE: 1/4" = 1'-0"

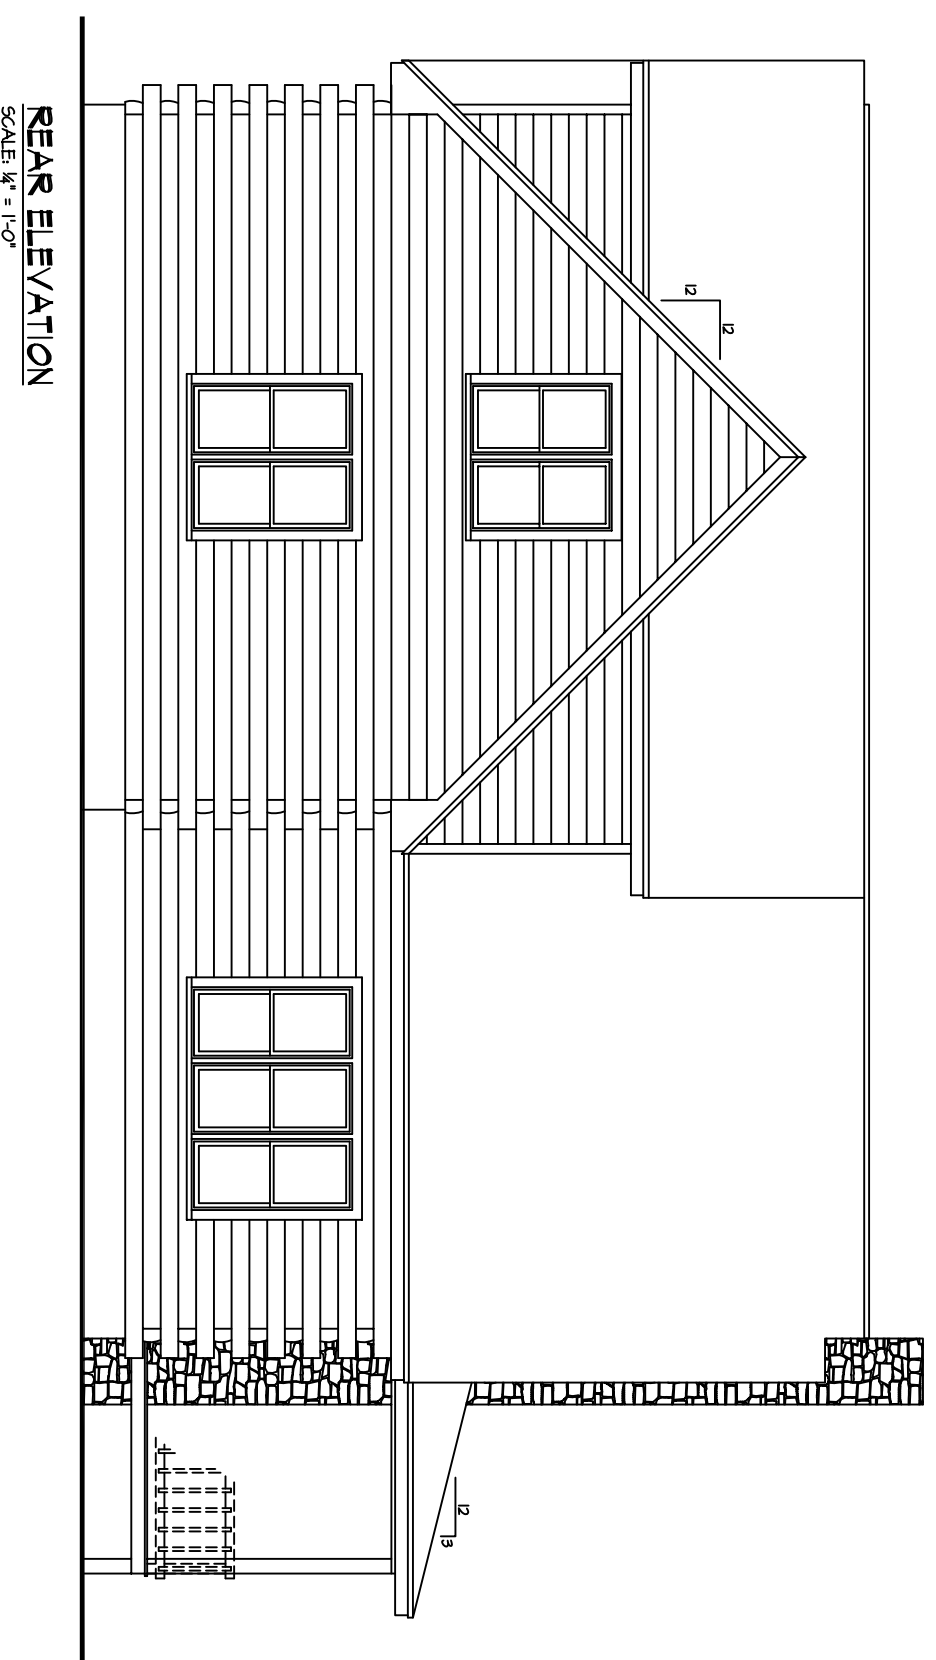

REAR ELEVATION
SCALE: 1/4" = 1'-0"

FOR ILLUSTRATIVE
PURPOSES ONLY.
NOT FOR CONSTRUCTION.



The Heritage