


FOR ILLUSTRATIVE
PURPOSES ONLY.
NOT FOR CONSTRUCTION.




The Hermitage

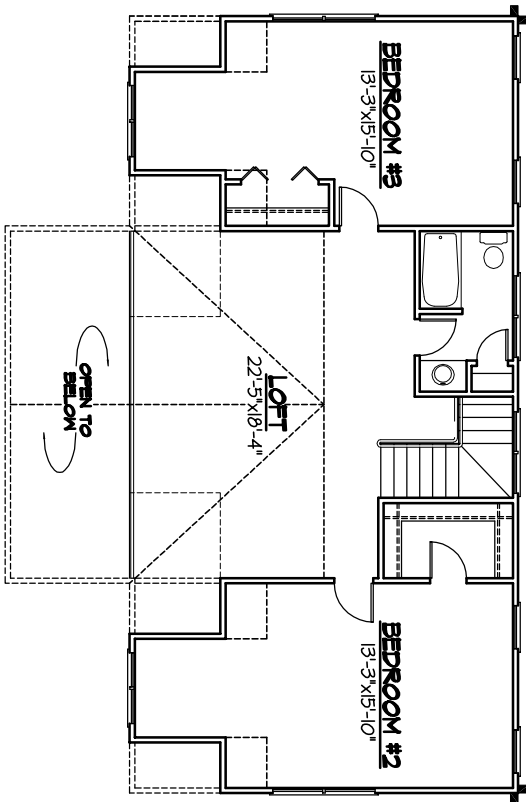

SECOND FLOOR PLAN

SQUARE FOOTAGE:

FIRST FLOOR.....	1434
SECOND FLOOR.....	1170
PORCHES.....	608
DECK.....	336
TOTAL LIVING SPACE.....	2604

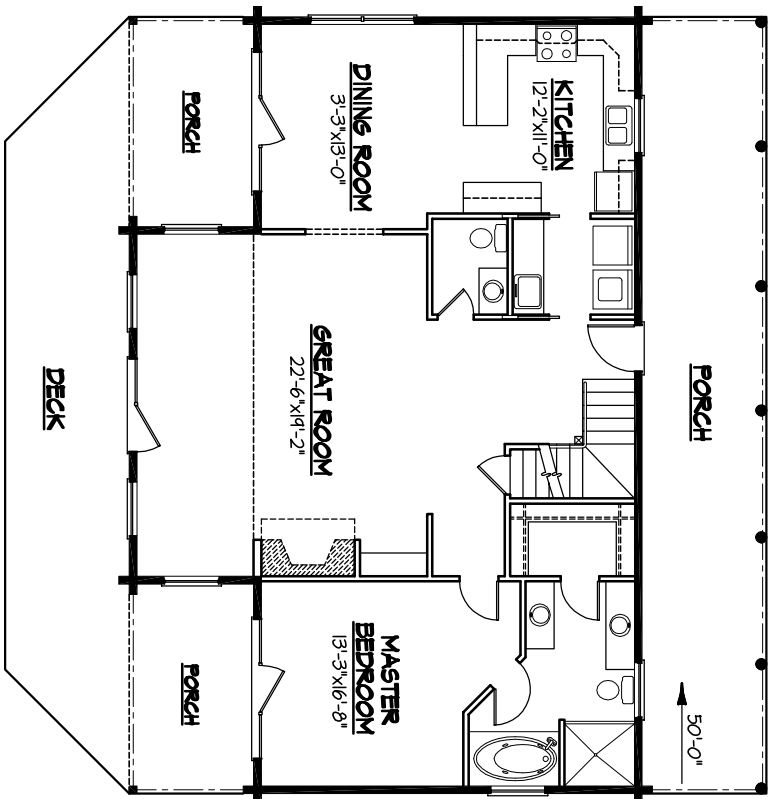


FIRST FLOOR PLAN


FOR ILLUSTRATIVE PURPOSES ONLY.
NOT FOR CONSTRUCTION.




The Hermitage

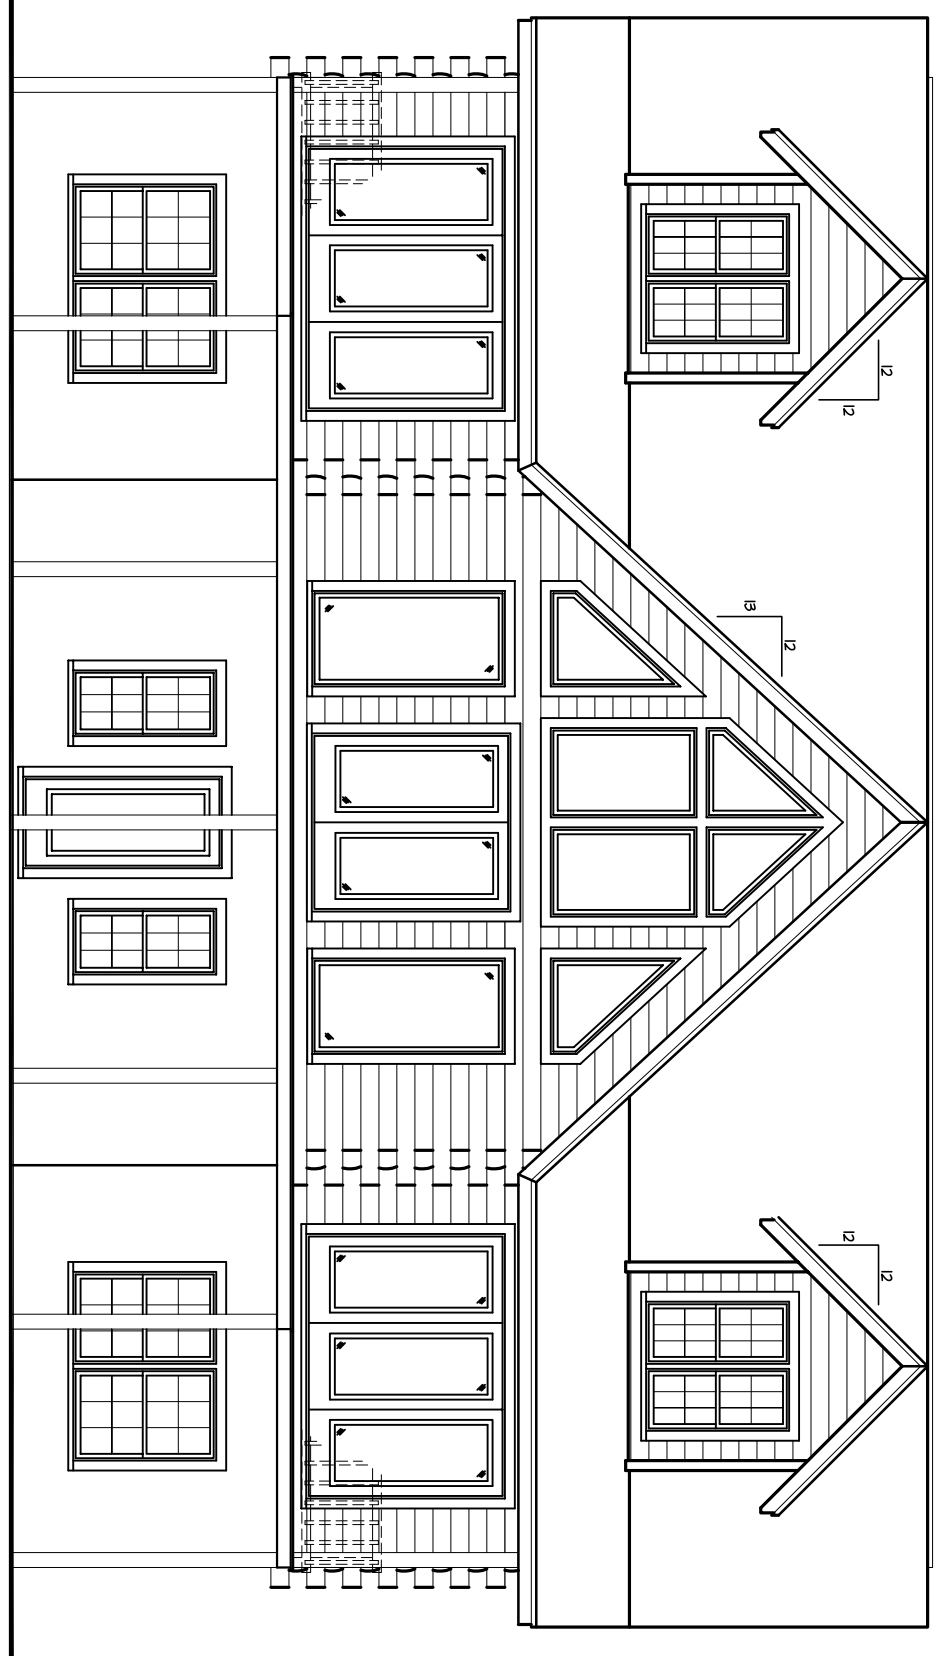


FRONT ELEVATION
SCALE: 1/4" = 1'-0"

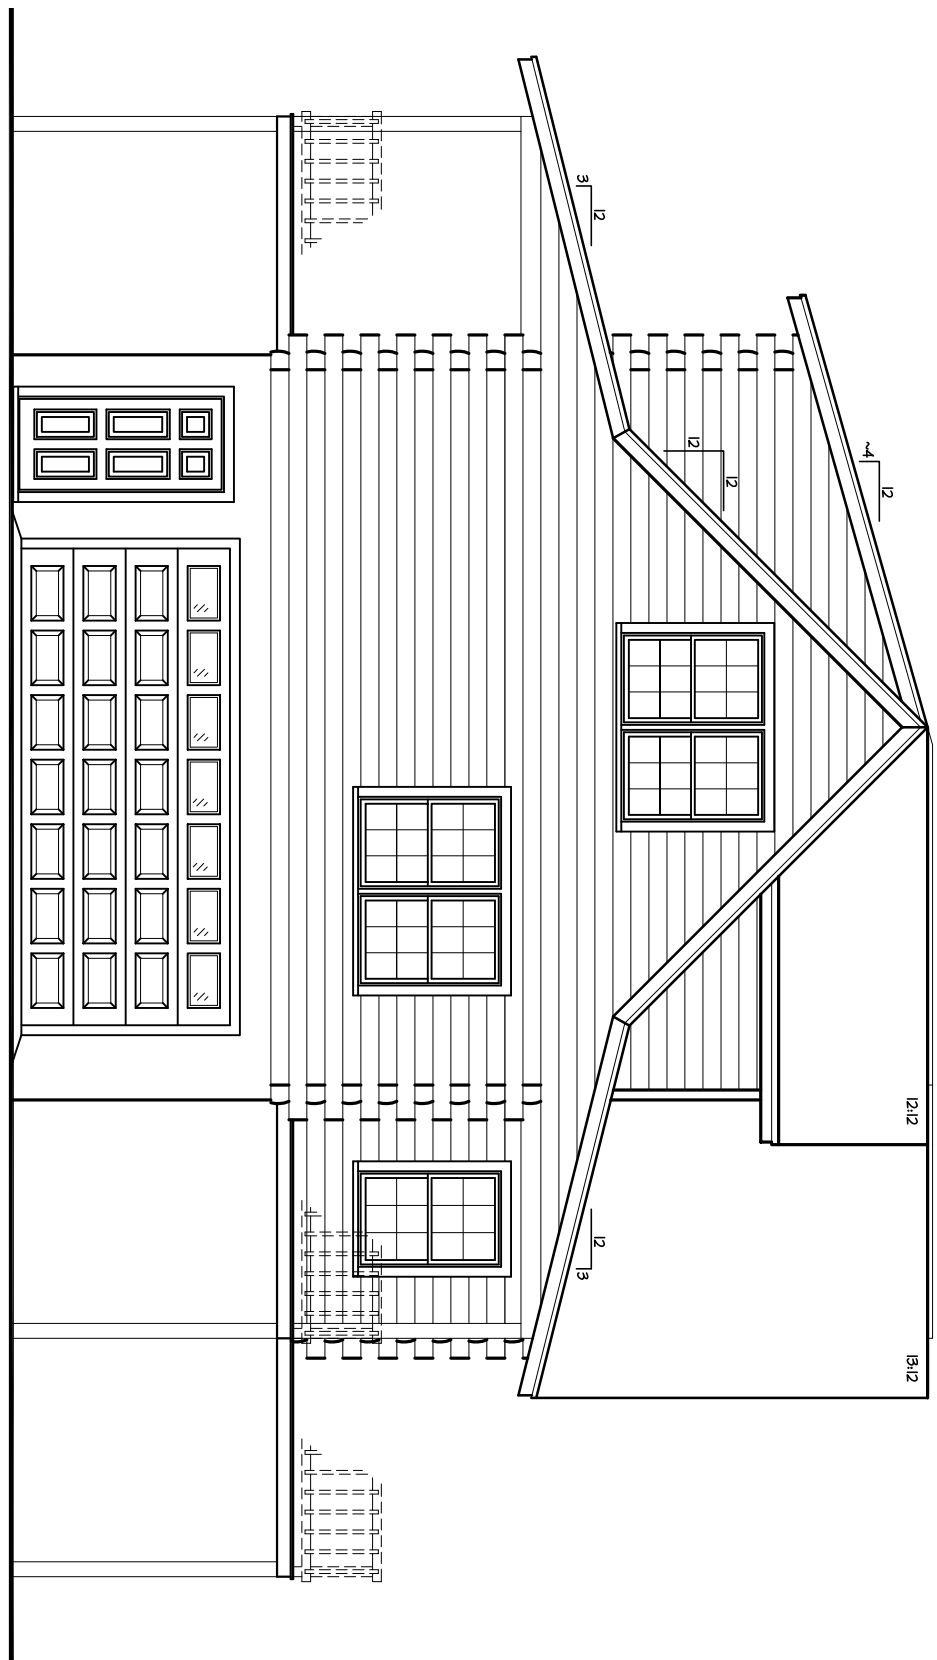

LEFT ELEVATION
SCALE: 1/4" = 1'-0"

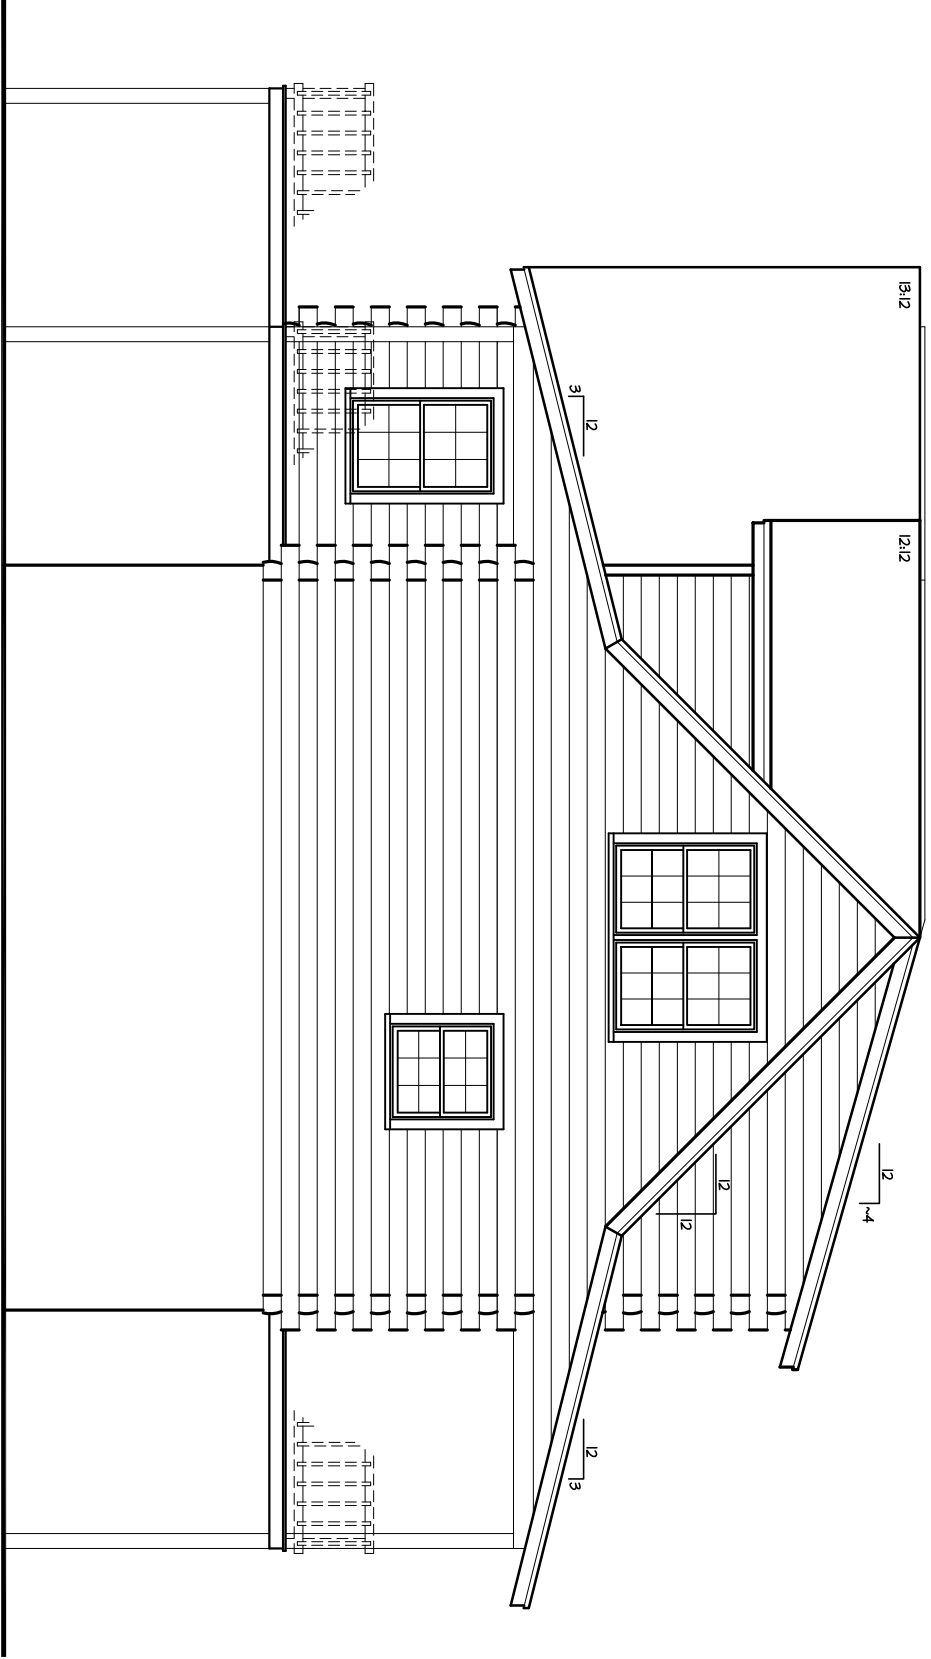

RIGHT ELEVATION
SCALE: 1/4" = 1'-0"

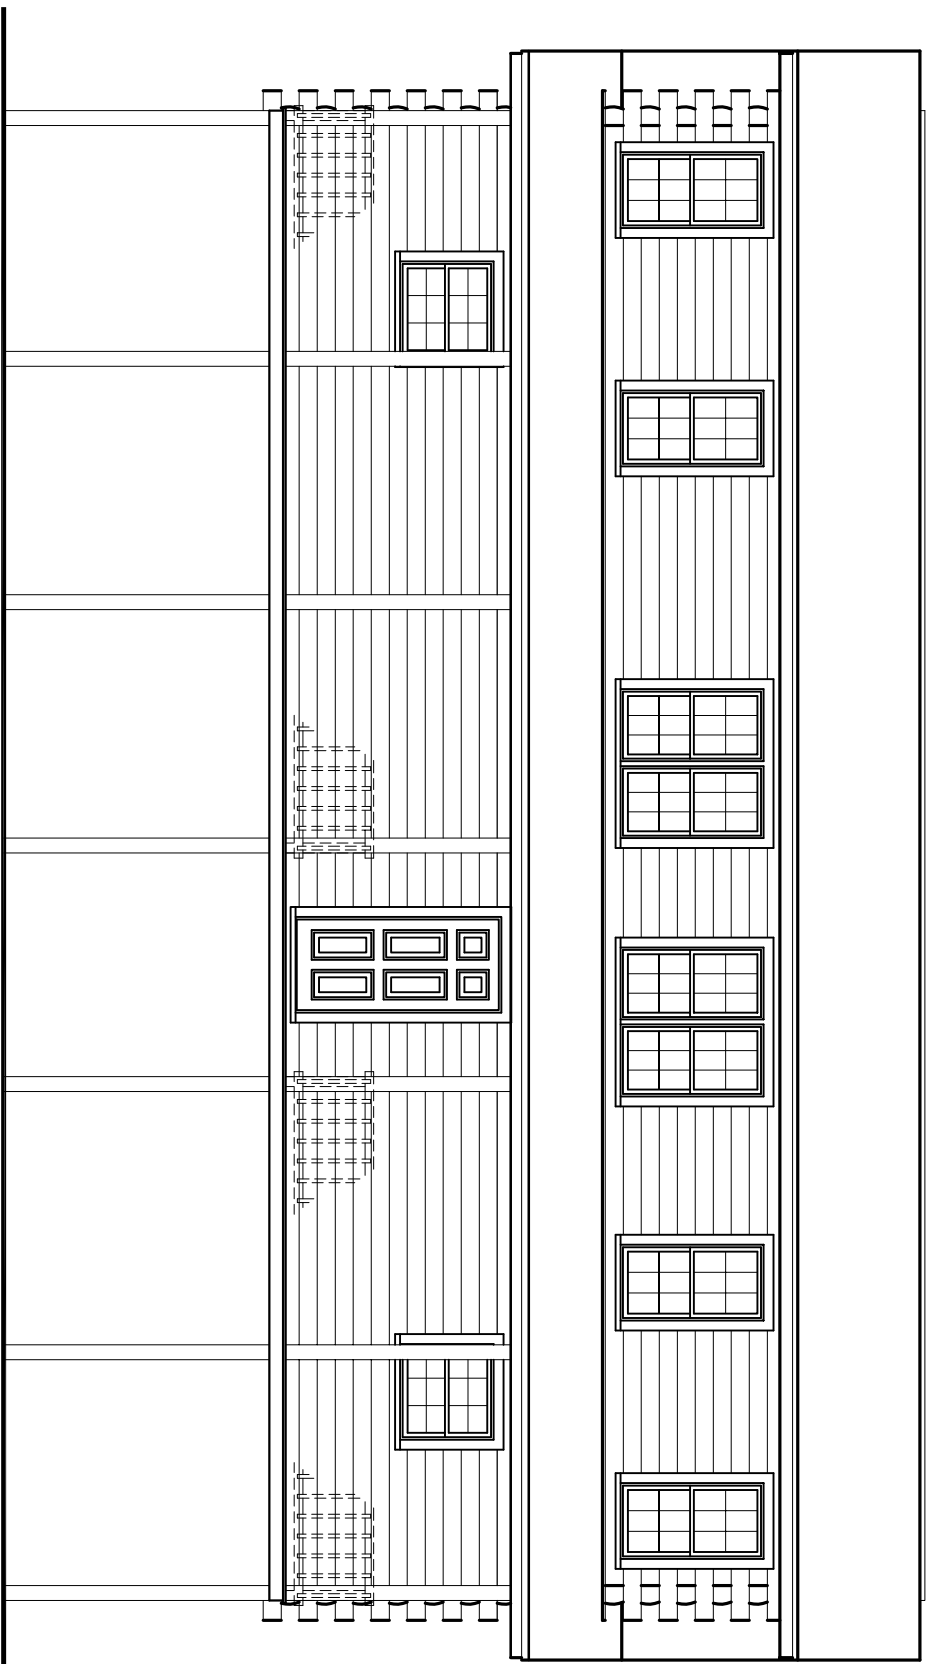

REAR ELEVATION
SCALE: 1/4" = 1'-0"

FOR ILLUSTRATIVE
PURPOSES ONLY.
NOT FOR CONSTRUCTION.



The Hermitage