



FOR ILLUSTRATIVE  
PURPOSES ONLY.  
NOT FOR CONSTRUCTION.




*The Jamestown*

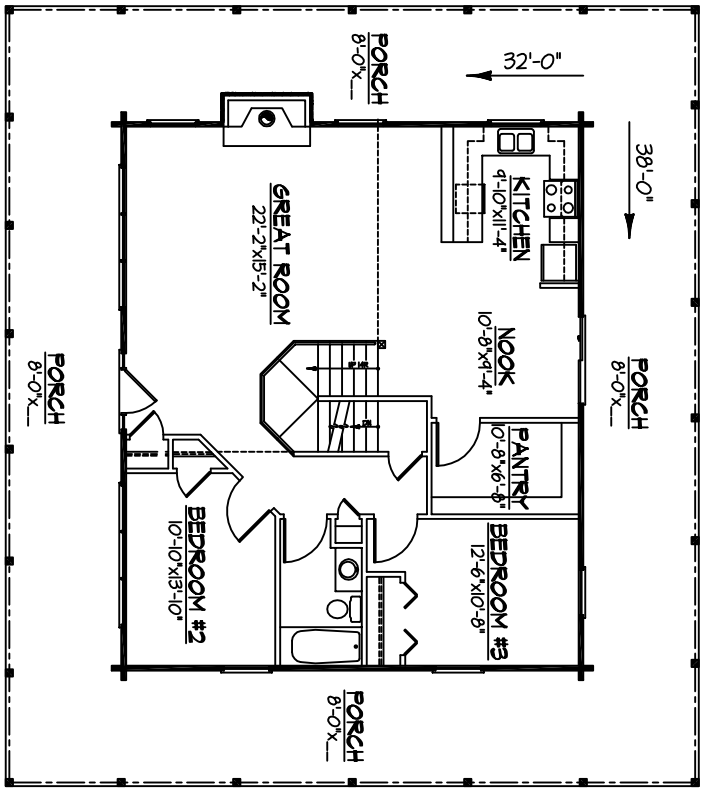

FIRST FLOOR PLAN

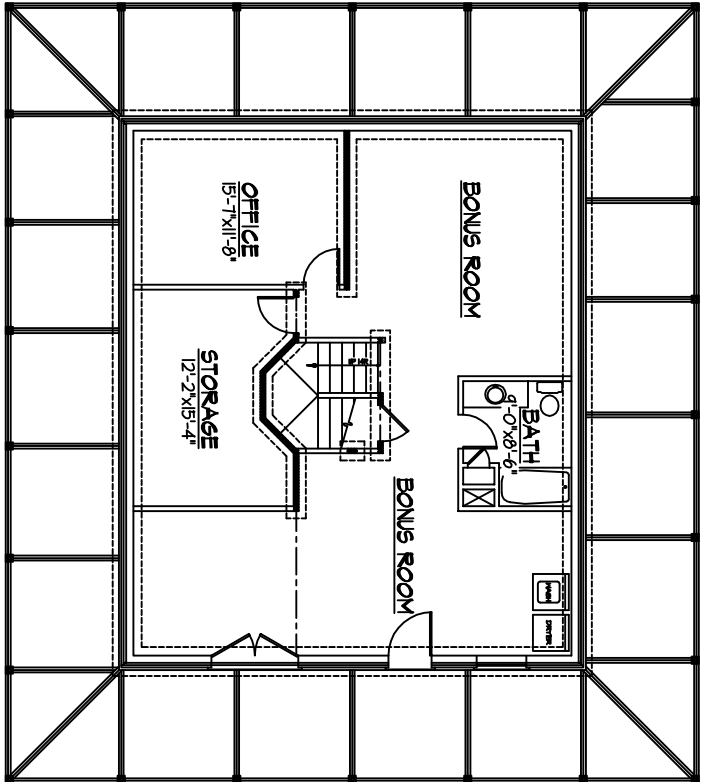

FOUNDATION PLAN

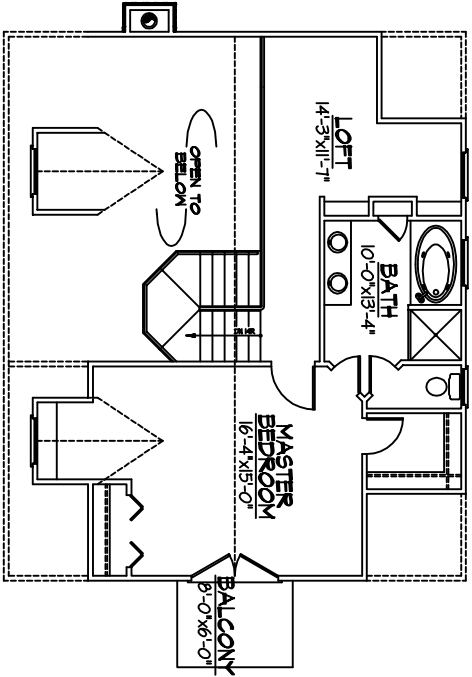

SECOND FLOOR PLAN


**SQUARE FOOTAGE:**

FIRST FLOOR	1216
SECOND FLOOR	664
BASEMENT	1216
TOTAL LIVING SPACE	3101
PORCH	1576

FOR ILLUSTRATIVE PURPOSES ONLY.  
NOT FOR CONSTRUCTION.




# The Jamestown

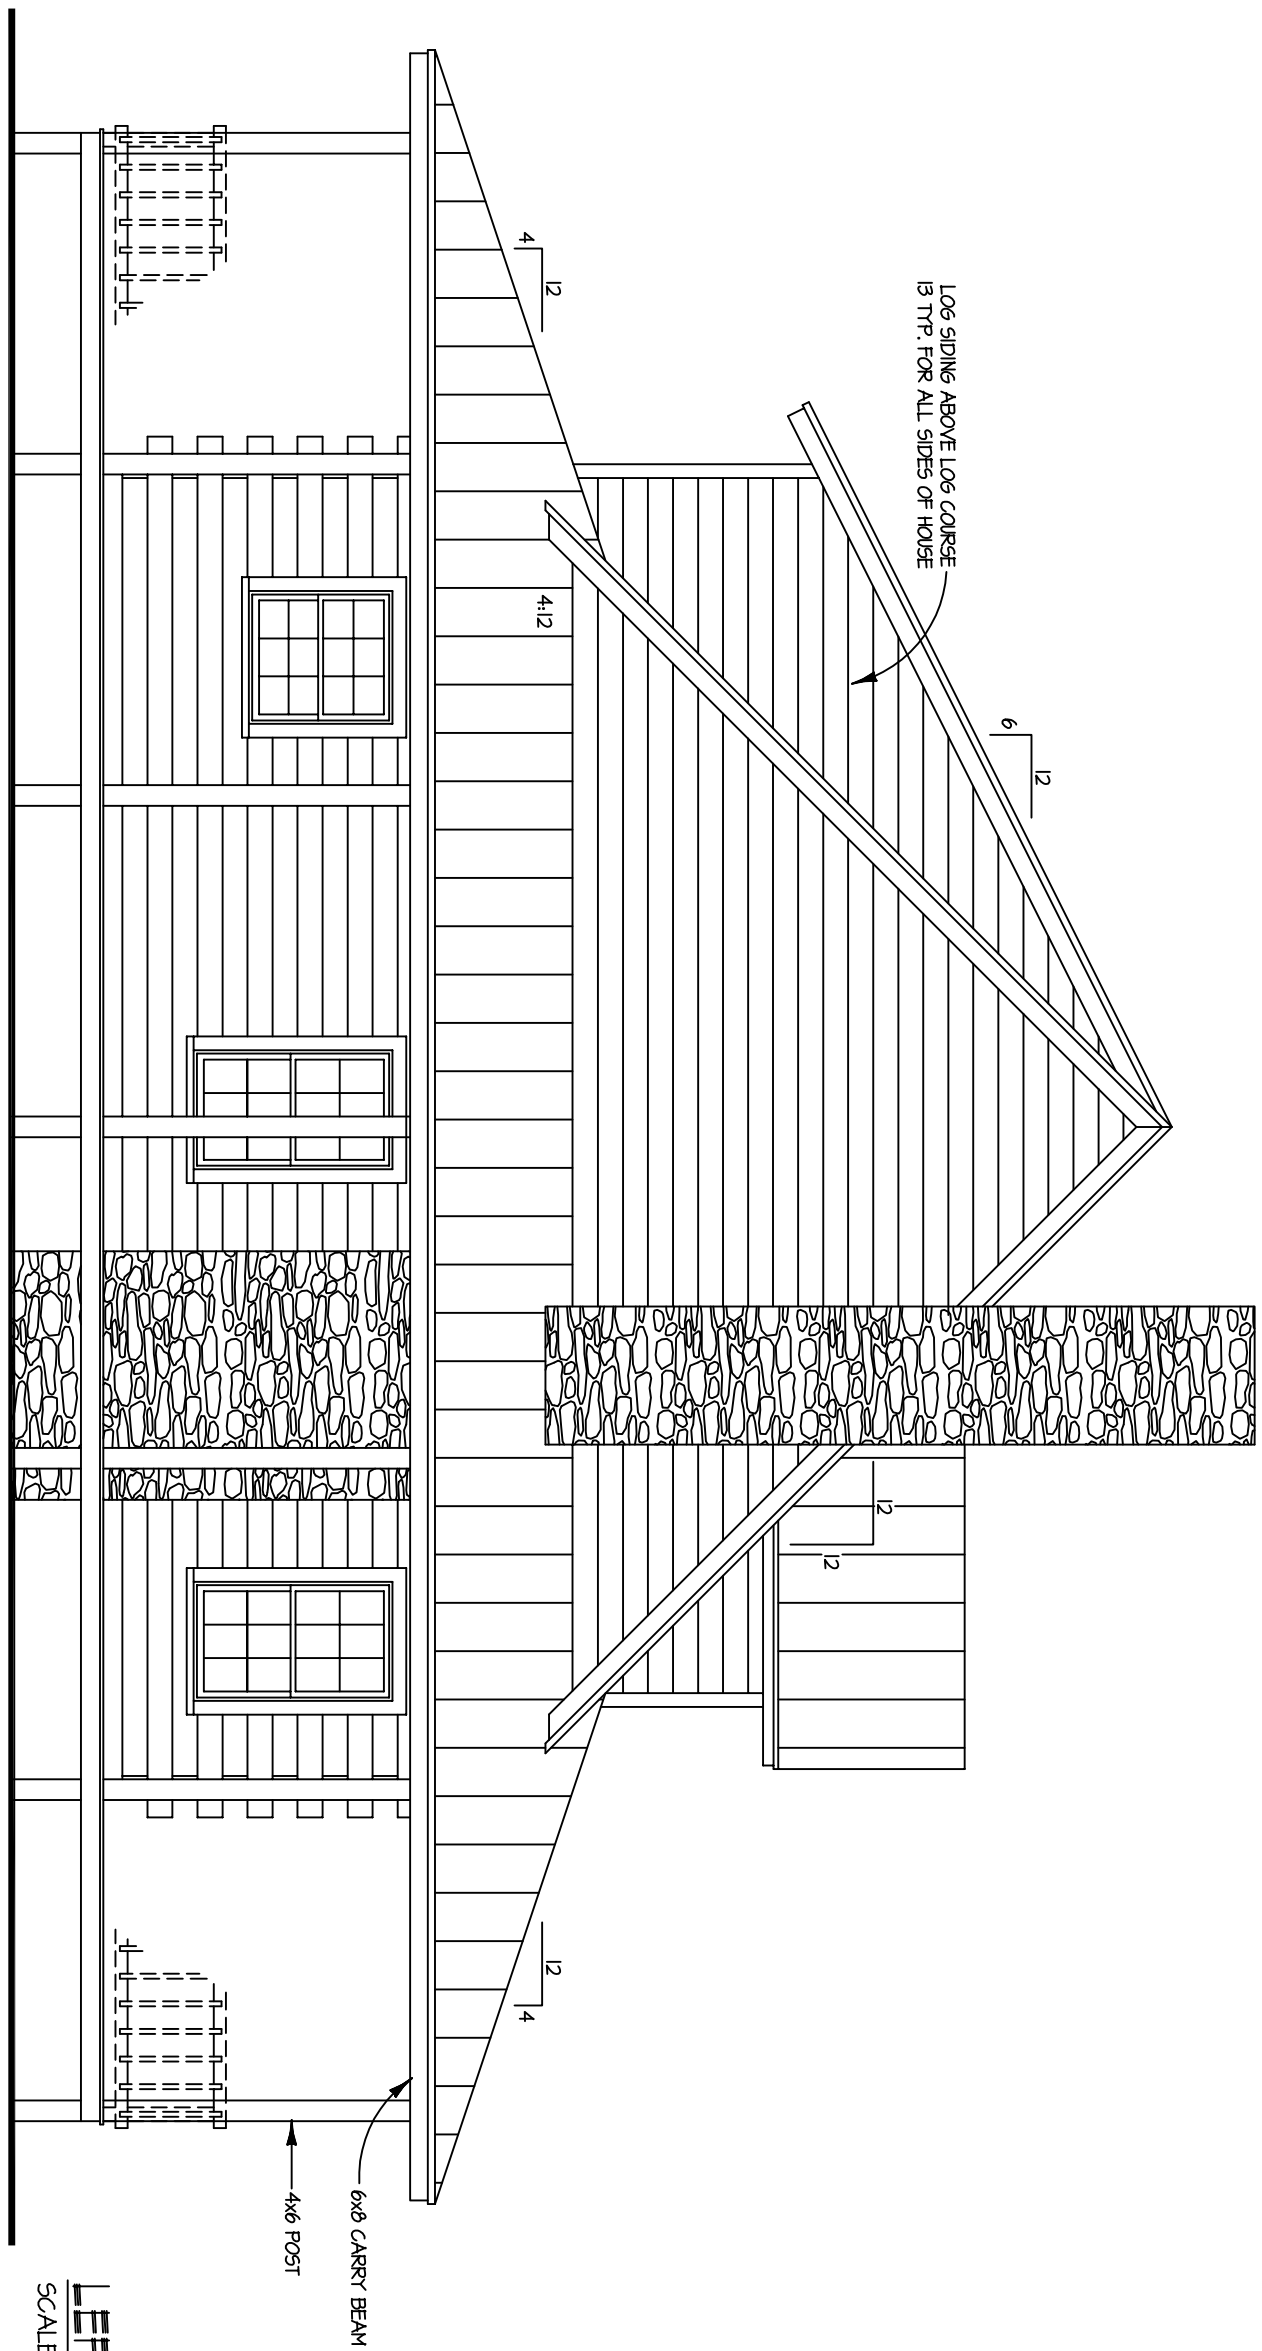

**LEFT ELEVATION**  
SCALE: 1/4" = 1'-0"

**FRONT ELEVATION**  
SCALE: 1/4" = 1'-0"

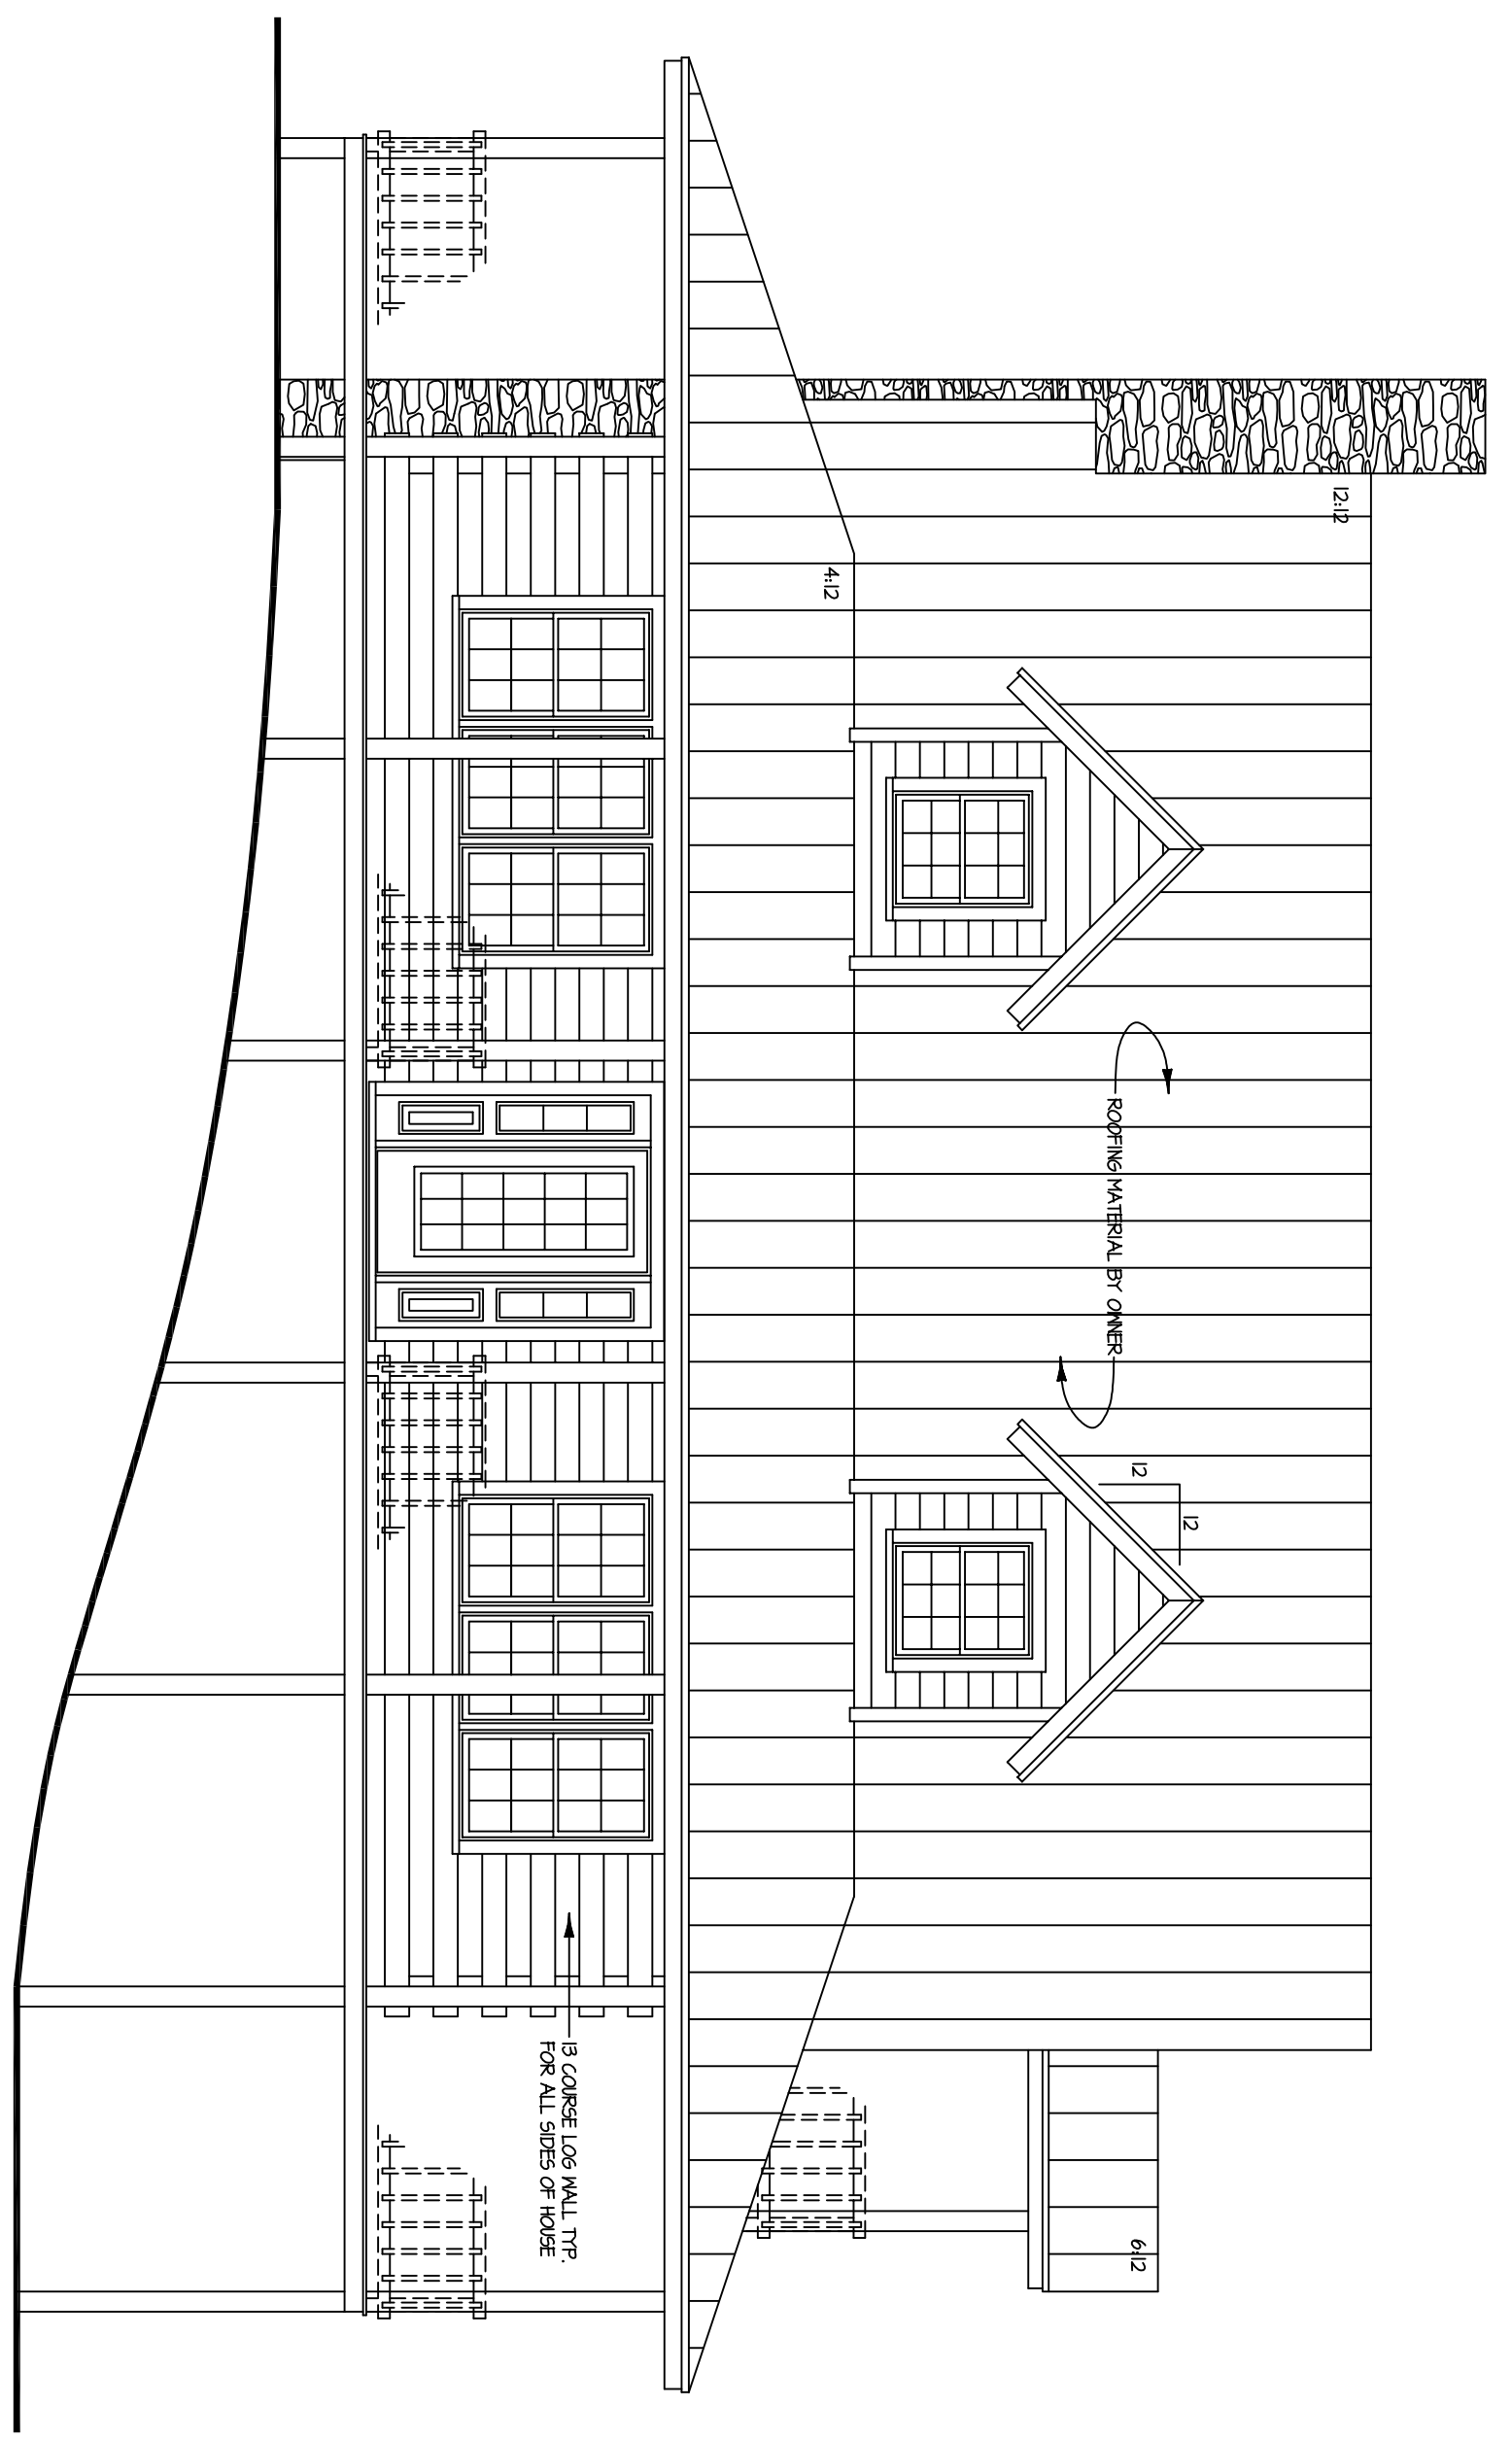


FOR ILLUSTRATIVE  
PURPOSES ONLY.  
NOT FOR CONSTRUCTION.



# The Jamestown


**RIGHT ELEVATION**

SCALE: 1/4" = 1'-0"

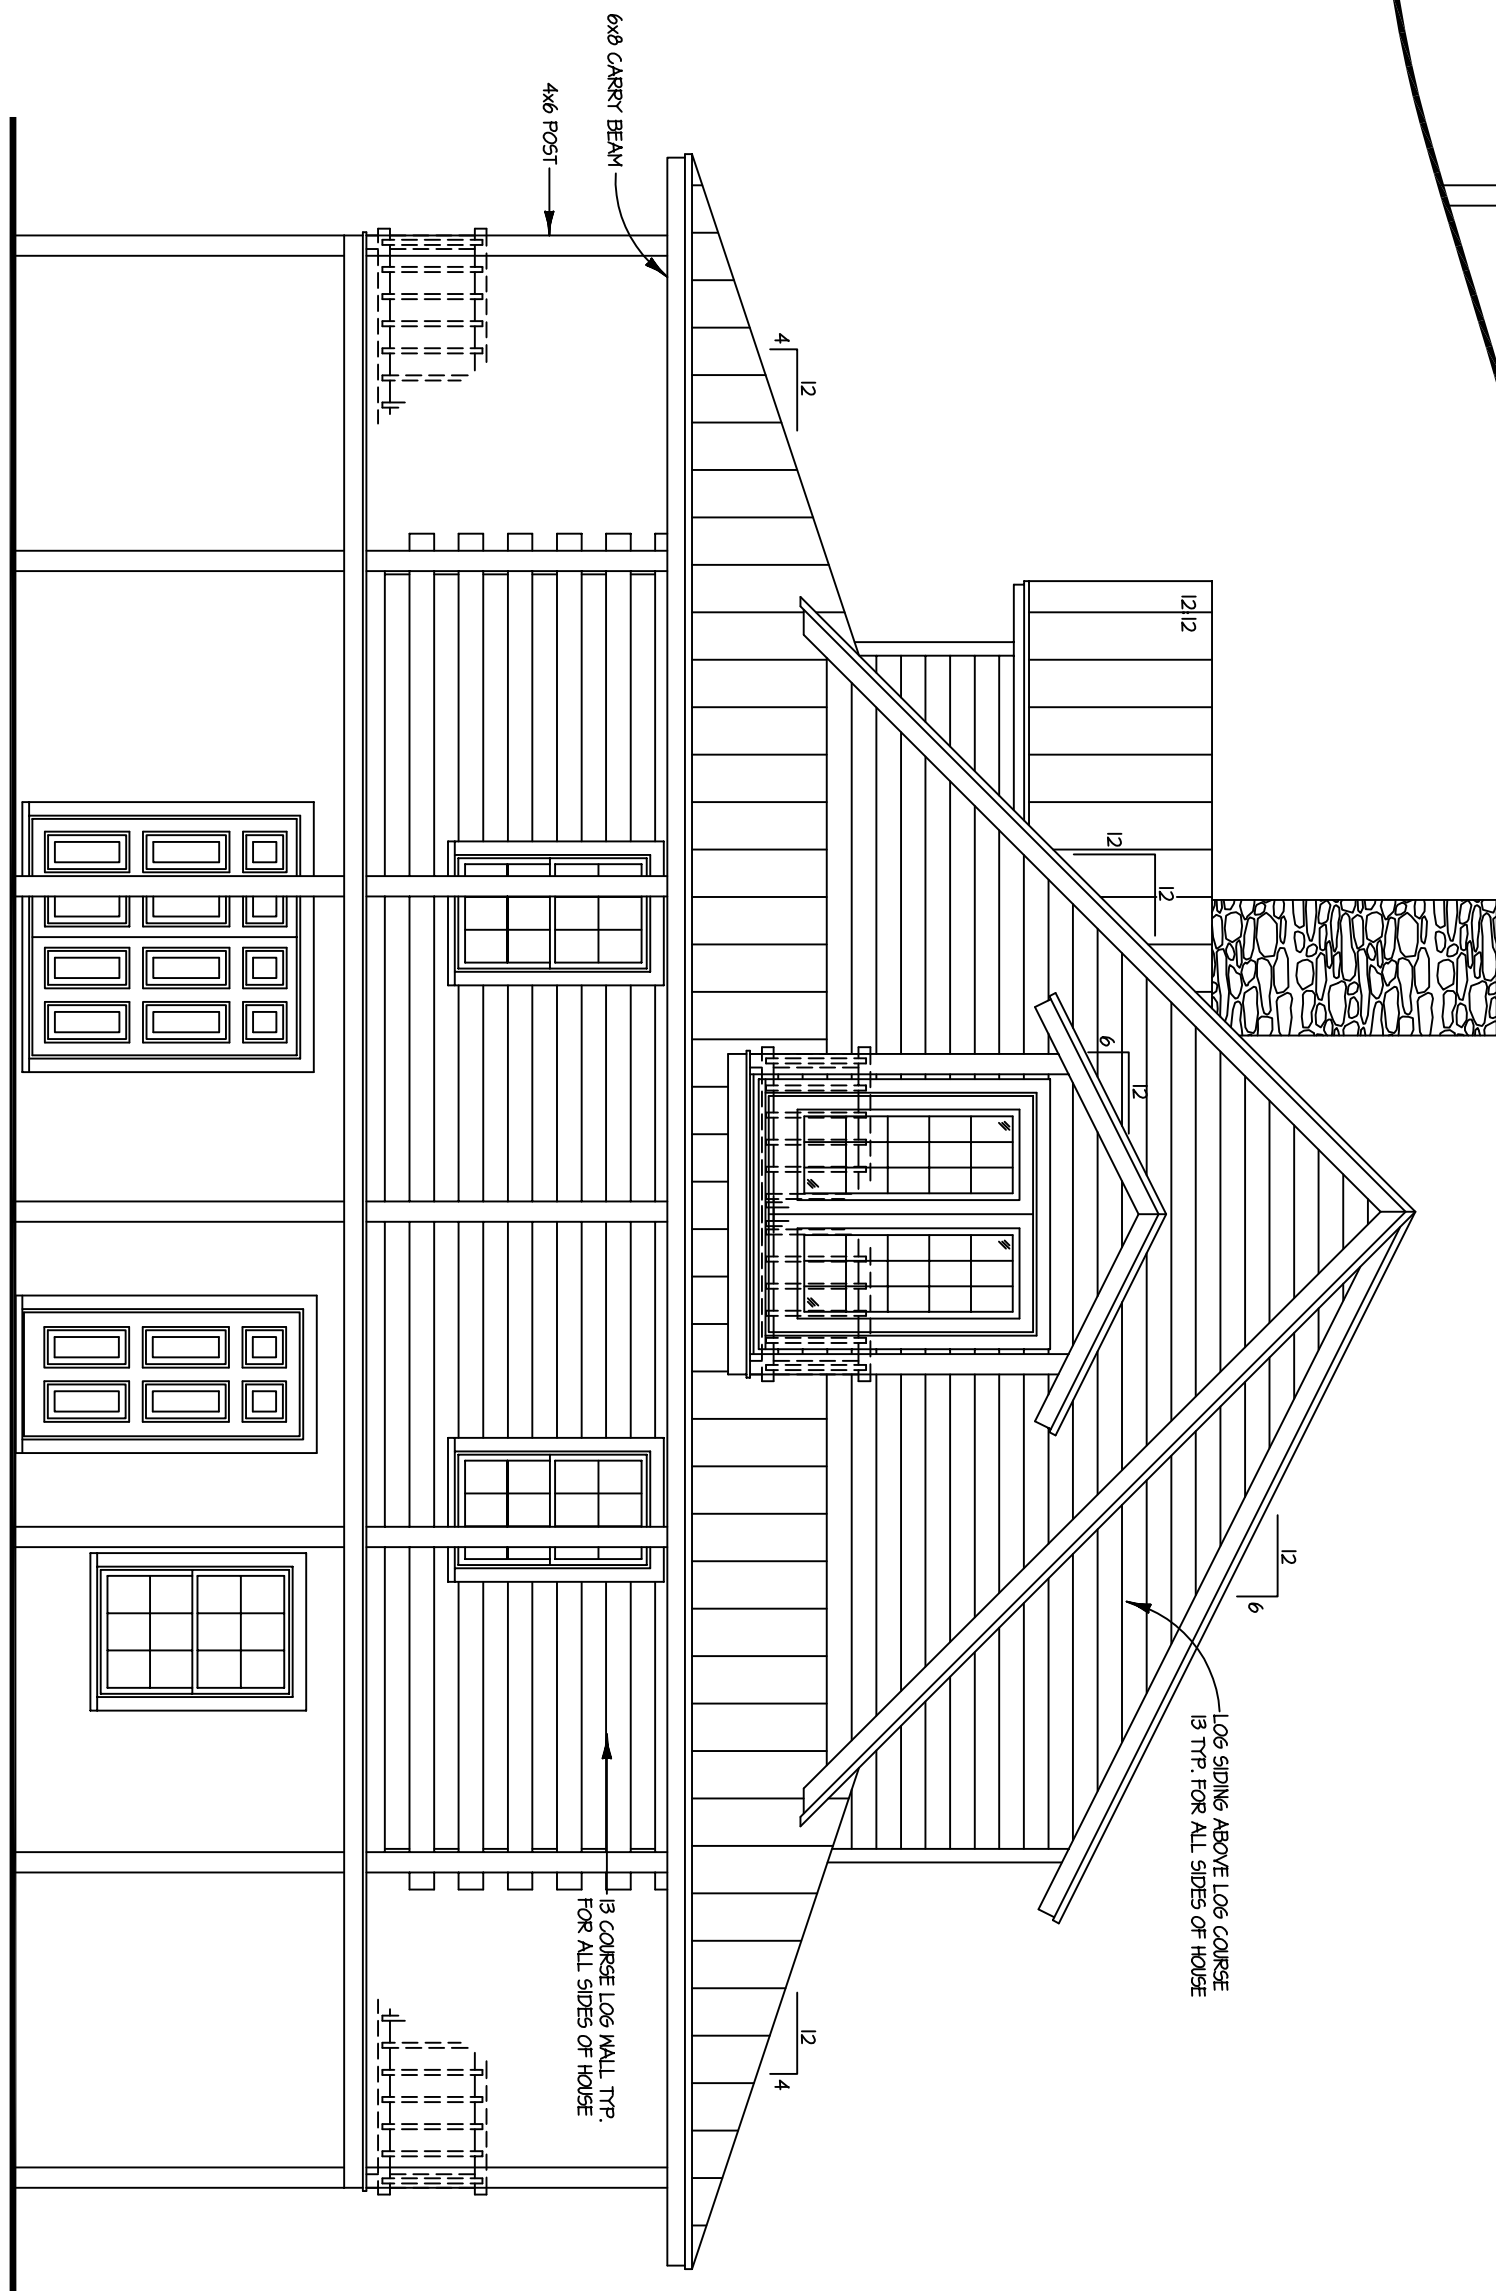

**REAR ELEVATION**

SCALE: 1/4" = 1'-0"

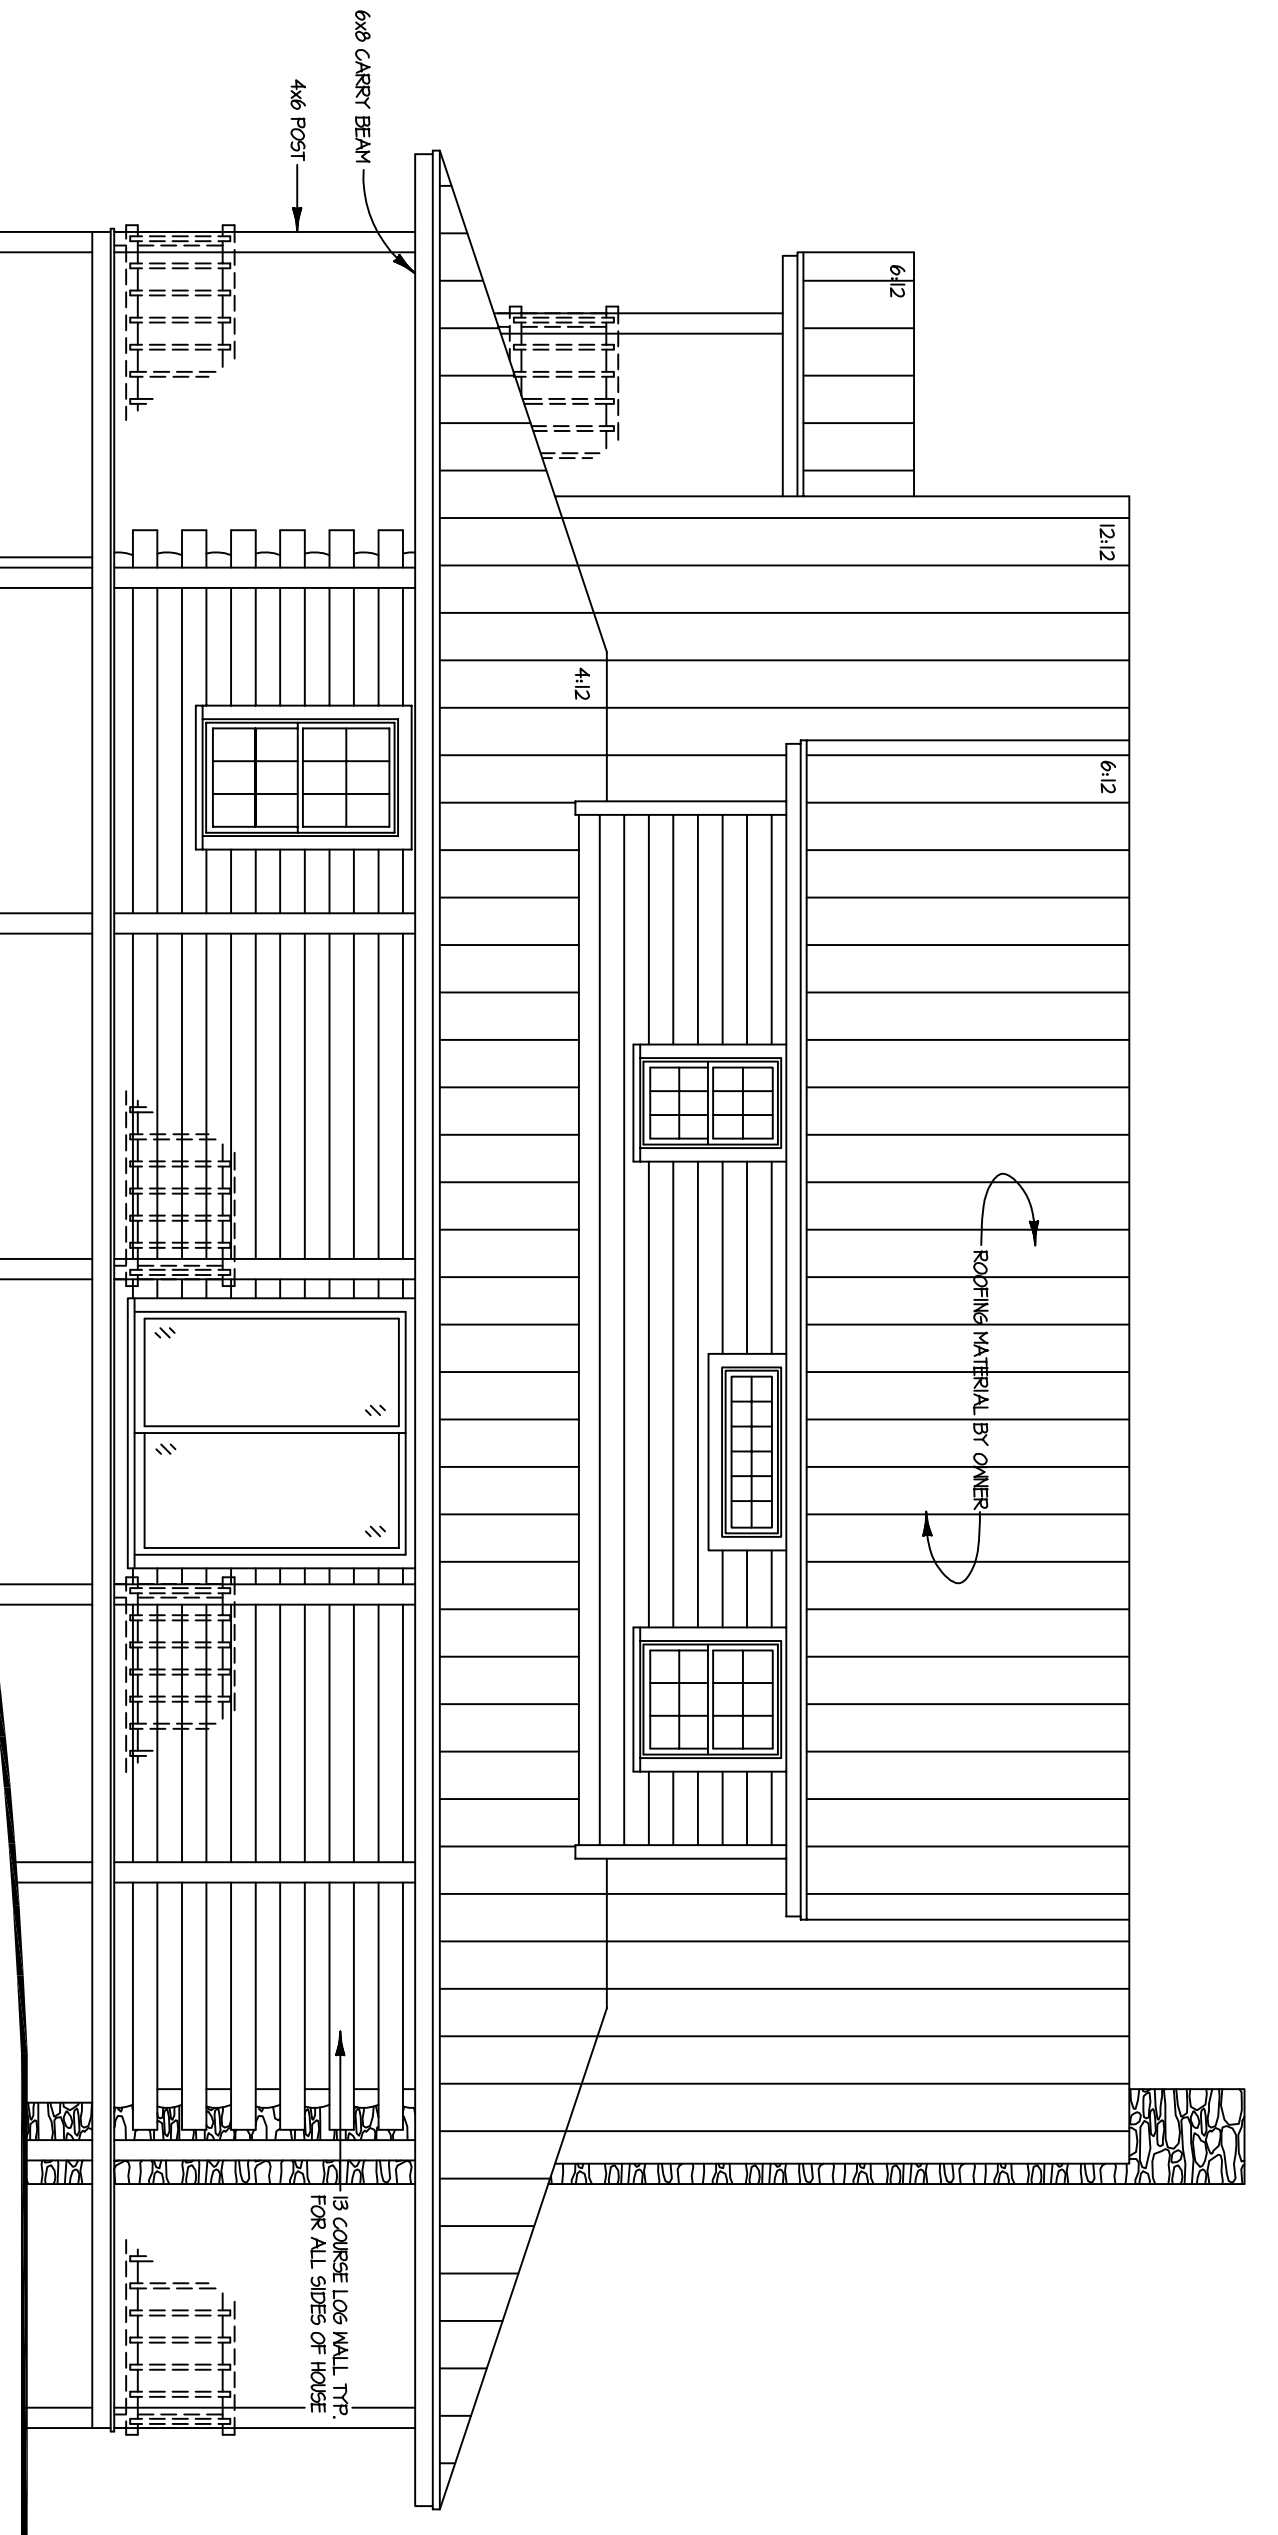

FOR ILLUSTRATIVE  
PURPOSES ONLY.  
NOT FOR CONSTRUCTION.



*The Jamestown*