


FOR ILLUSTRATIVE
PURPOSES ONLY.
NOT FOR CONSTRUCTION.




The Lawrence

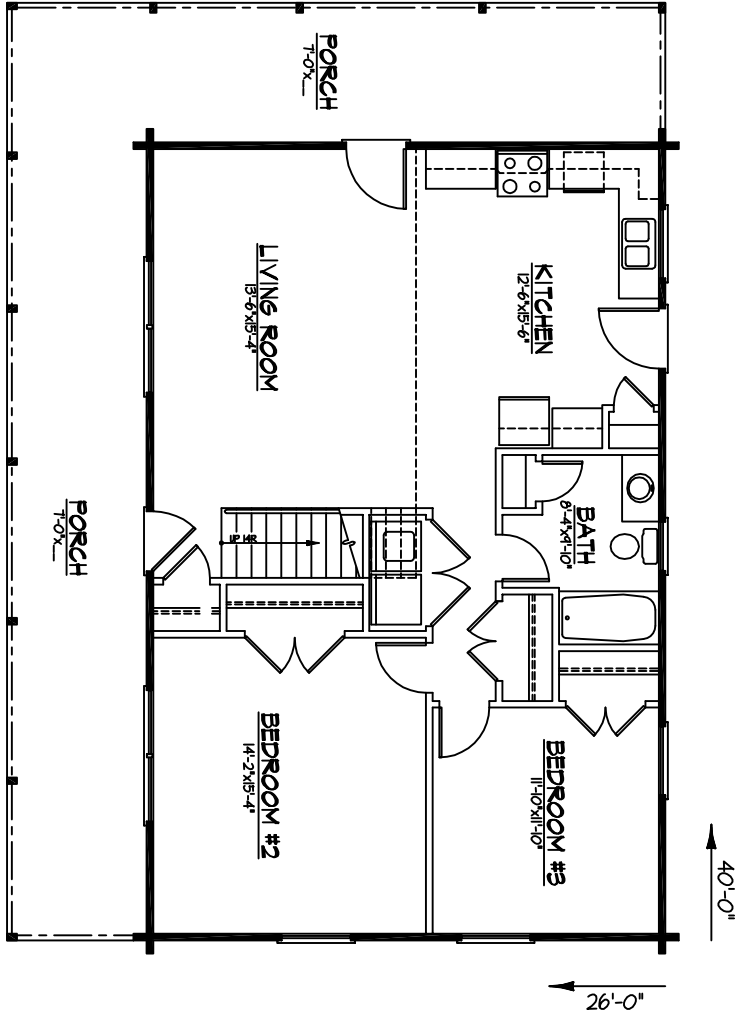

FIRST FLOOR PLAN

SQUARE FOOTAGE:

FIRST FLOOR.....	1040
SECOND FLOOR.....	614
PORCH.....	52
TOTAL LIVING SPACE.....	1654

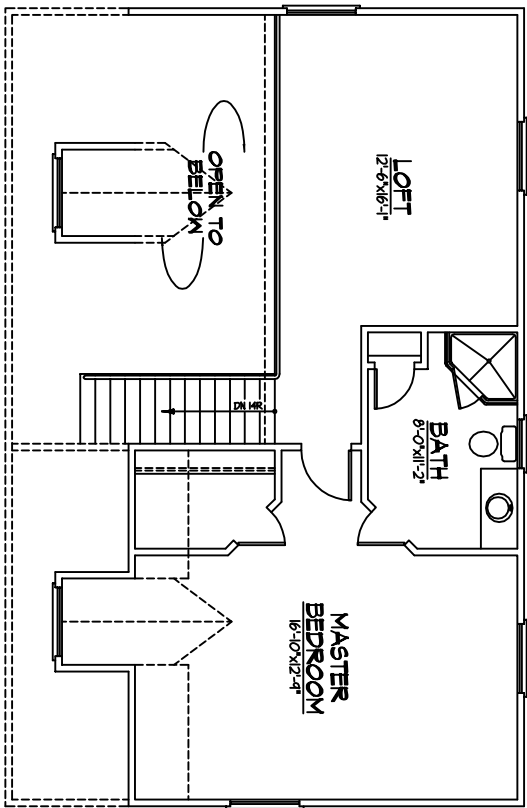


SECOND FLOOR PLAN


FOR ILLUSTRATIVE
PURPOSES ONLY.
NOT FOR CONSTRUCTION.




The Lawrence

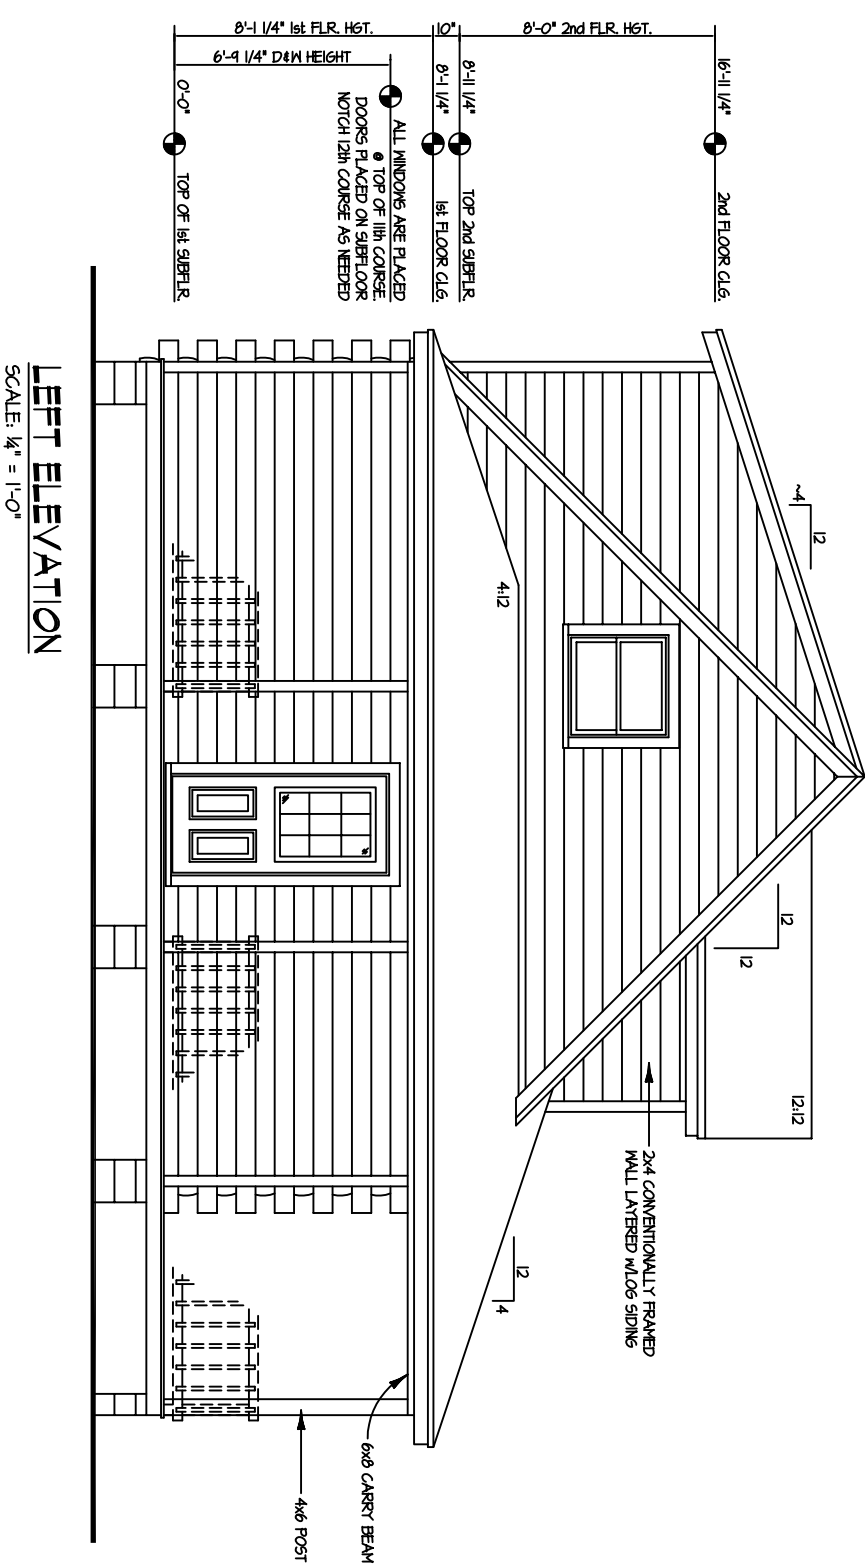


LEFT ELEVATION
SCALE: 1/4" = 1'-0"

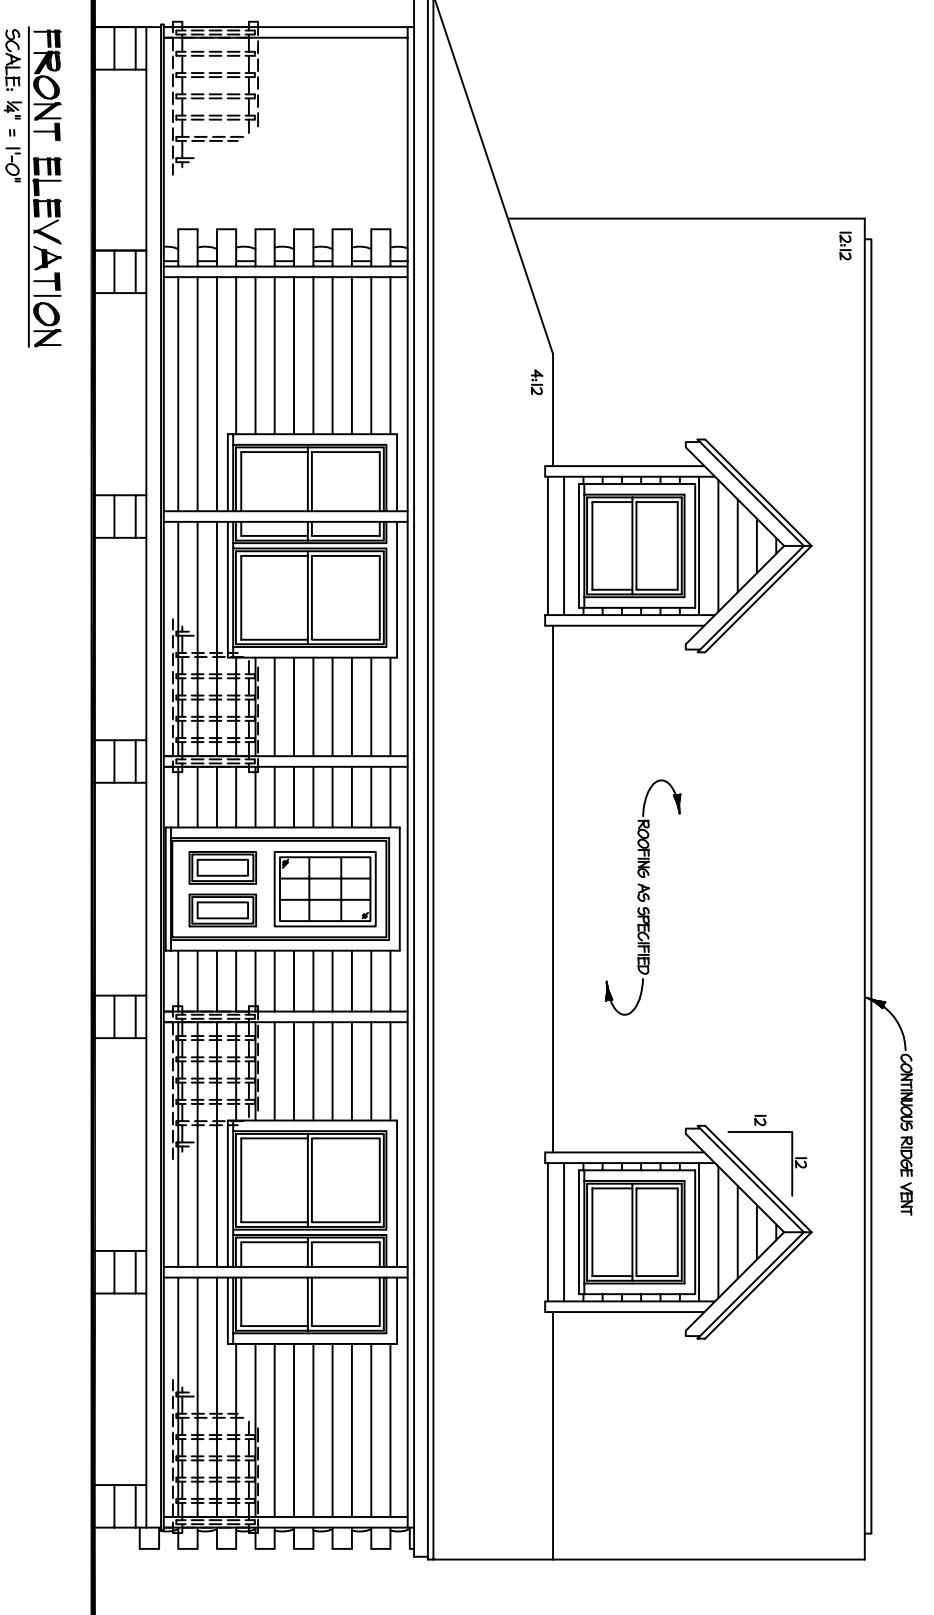

FRONT ELEVATION
SCALE: 1/4" = 1'-0"

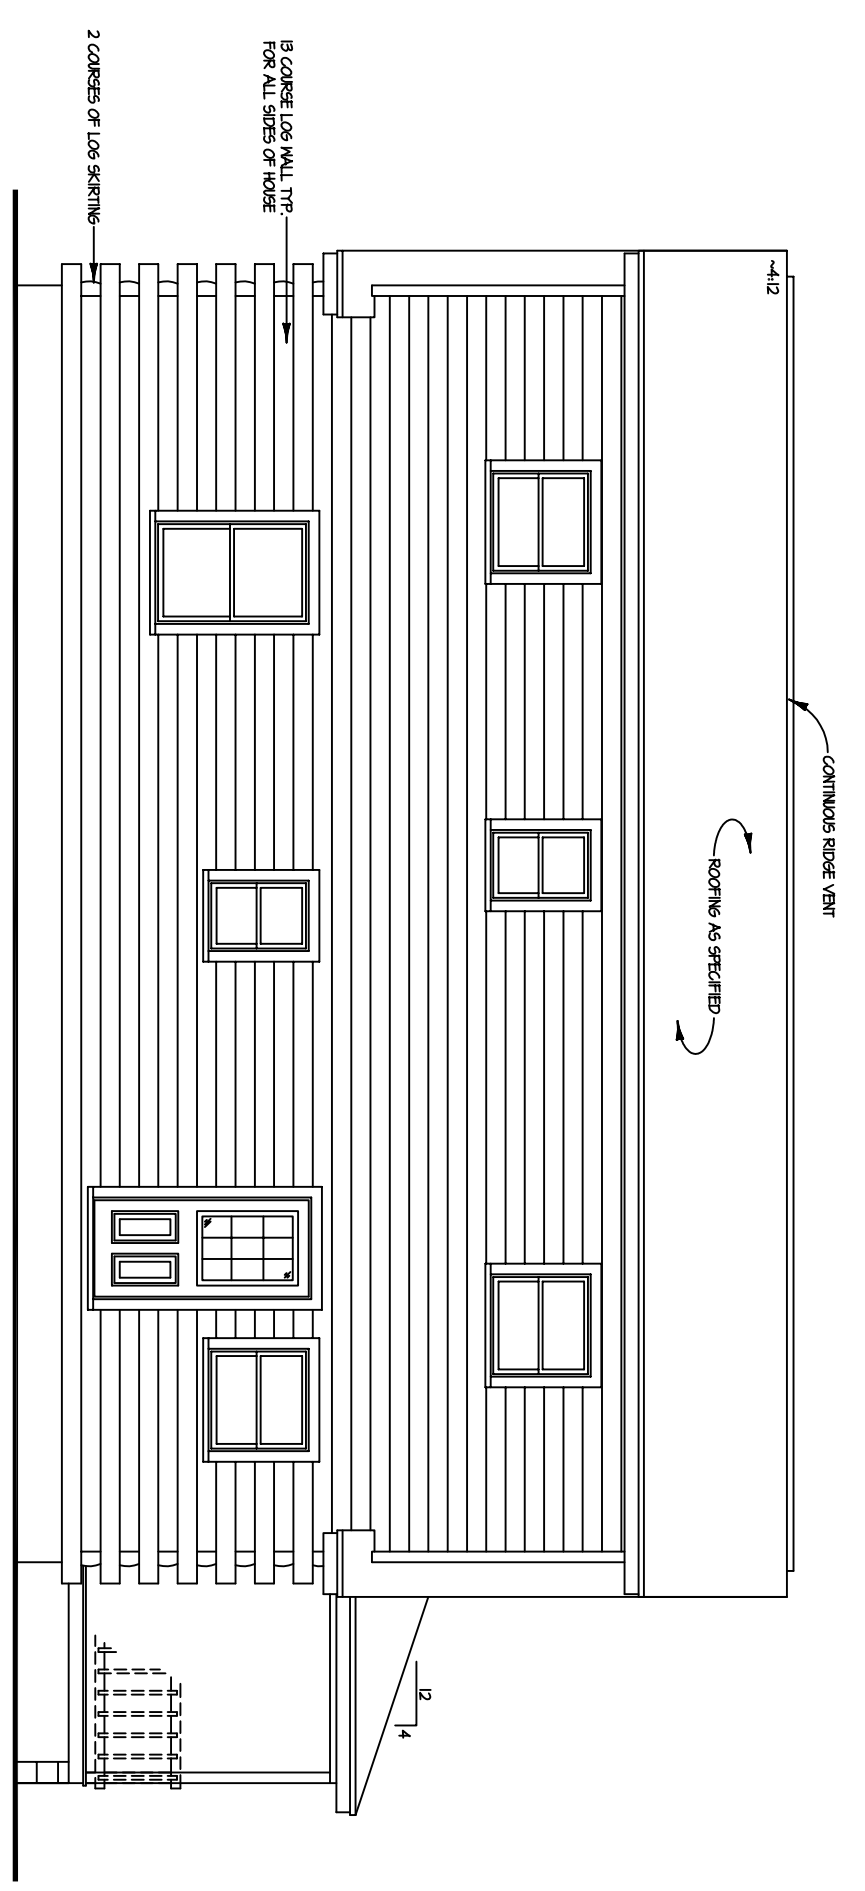

REAR ELEVATION
SCALE: 1/4" = 1'-0"

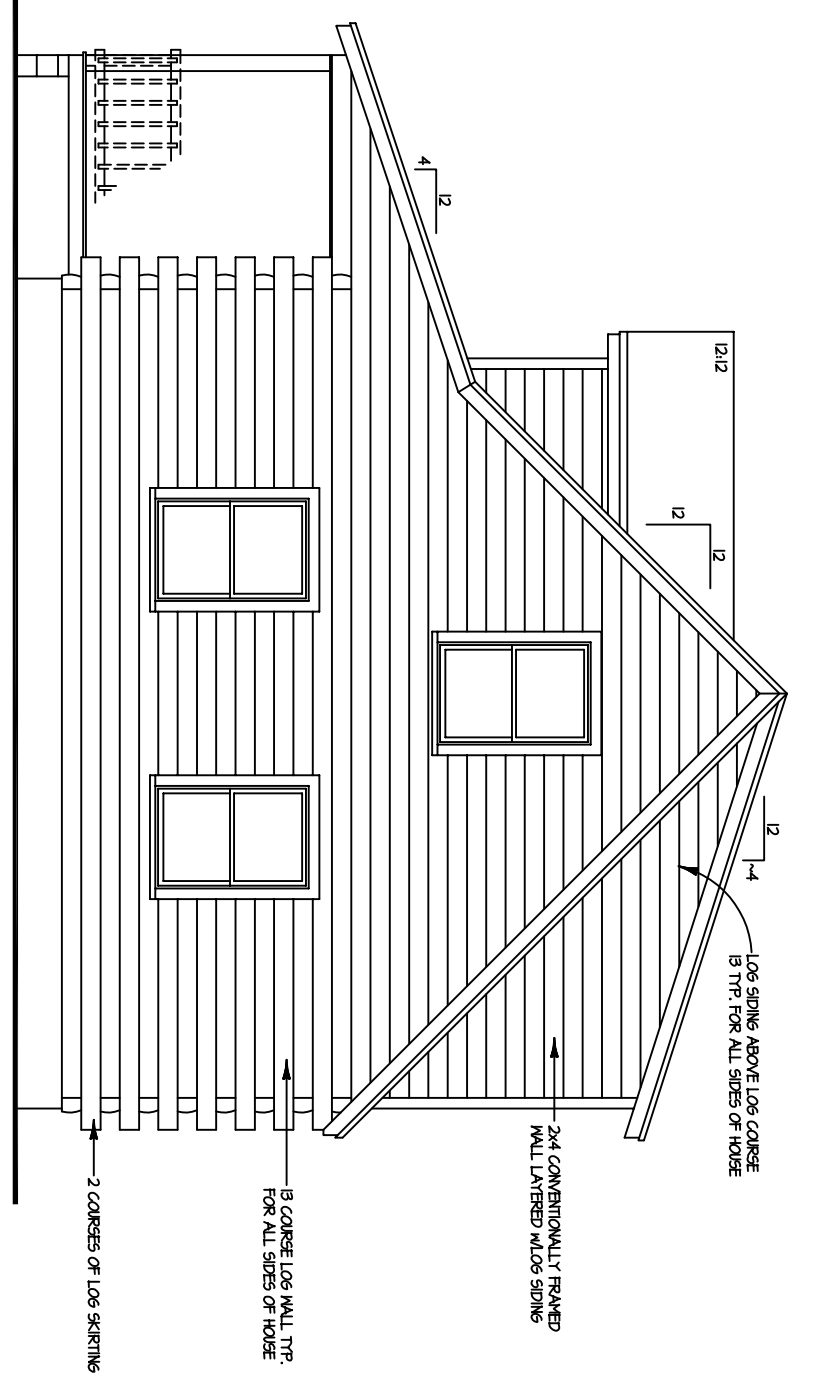

RIGHT ELEVATION
SCALE: 1/4" = 1'-0"

FOR ILLUSTRATIVE
PURPOSES ONLY.
NOT FOR CONSTRUCTION.



The Lawrence