


FOR ILLUSTRATIVE  
PURPOSES ONLY.  
NOT FOR CONSTRUCTION.




*The Lee*

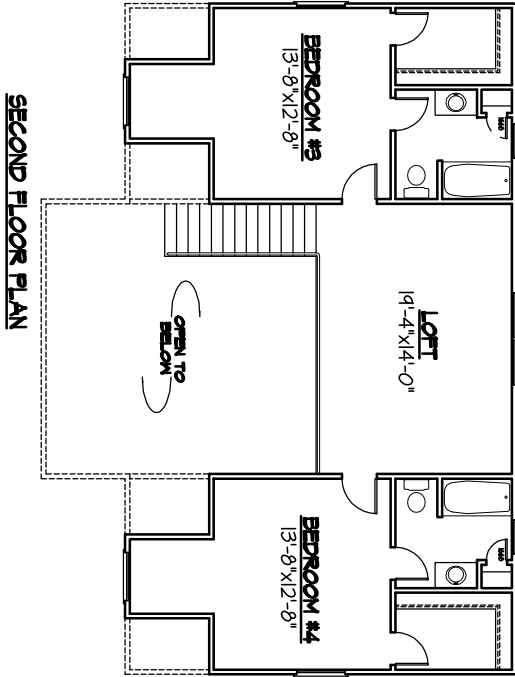

**SQUARE FOOTAGE:**


FIRST FLOOR.....	1504
SECOND FLOOR.....	979
TOTAL LIVING SPACE.....	2483
PORCH.....	1312

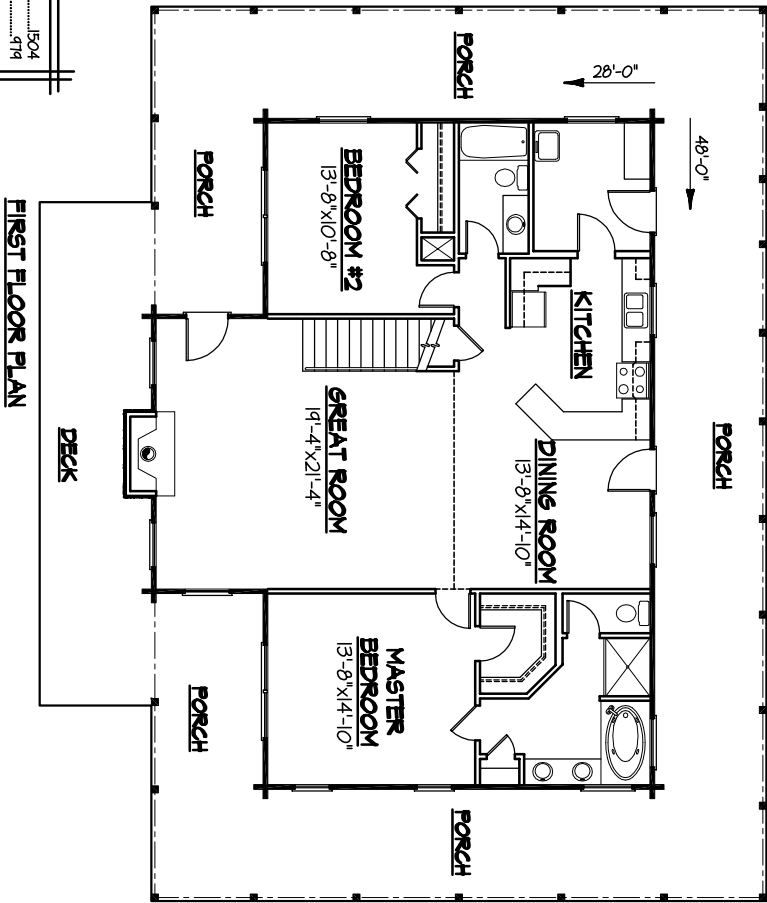


FOR ILLUSTRATIVE PURPOSES ONLY.  
NOT FOR CONSTRUCTION.



*The Lee*

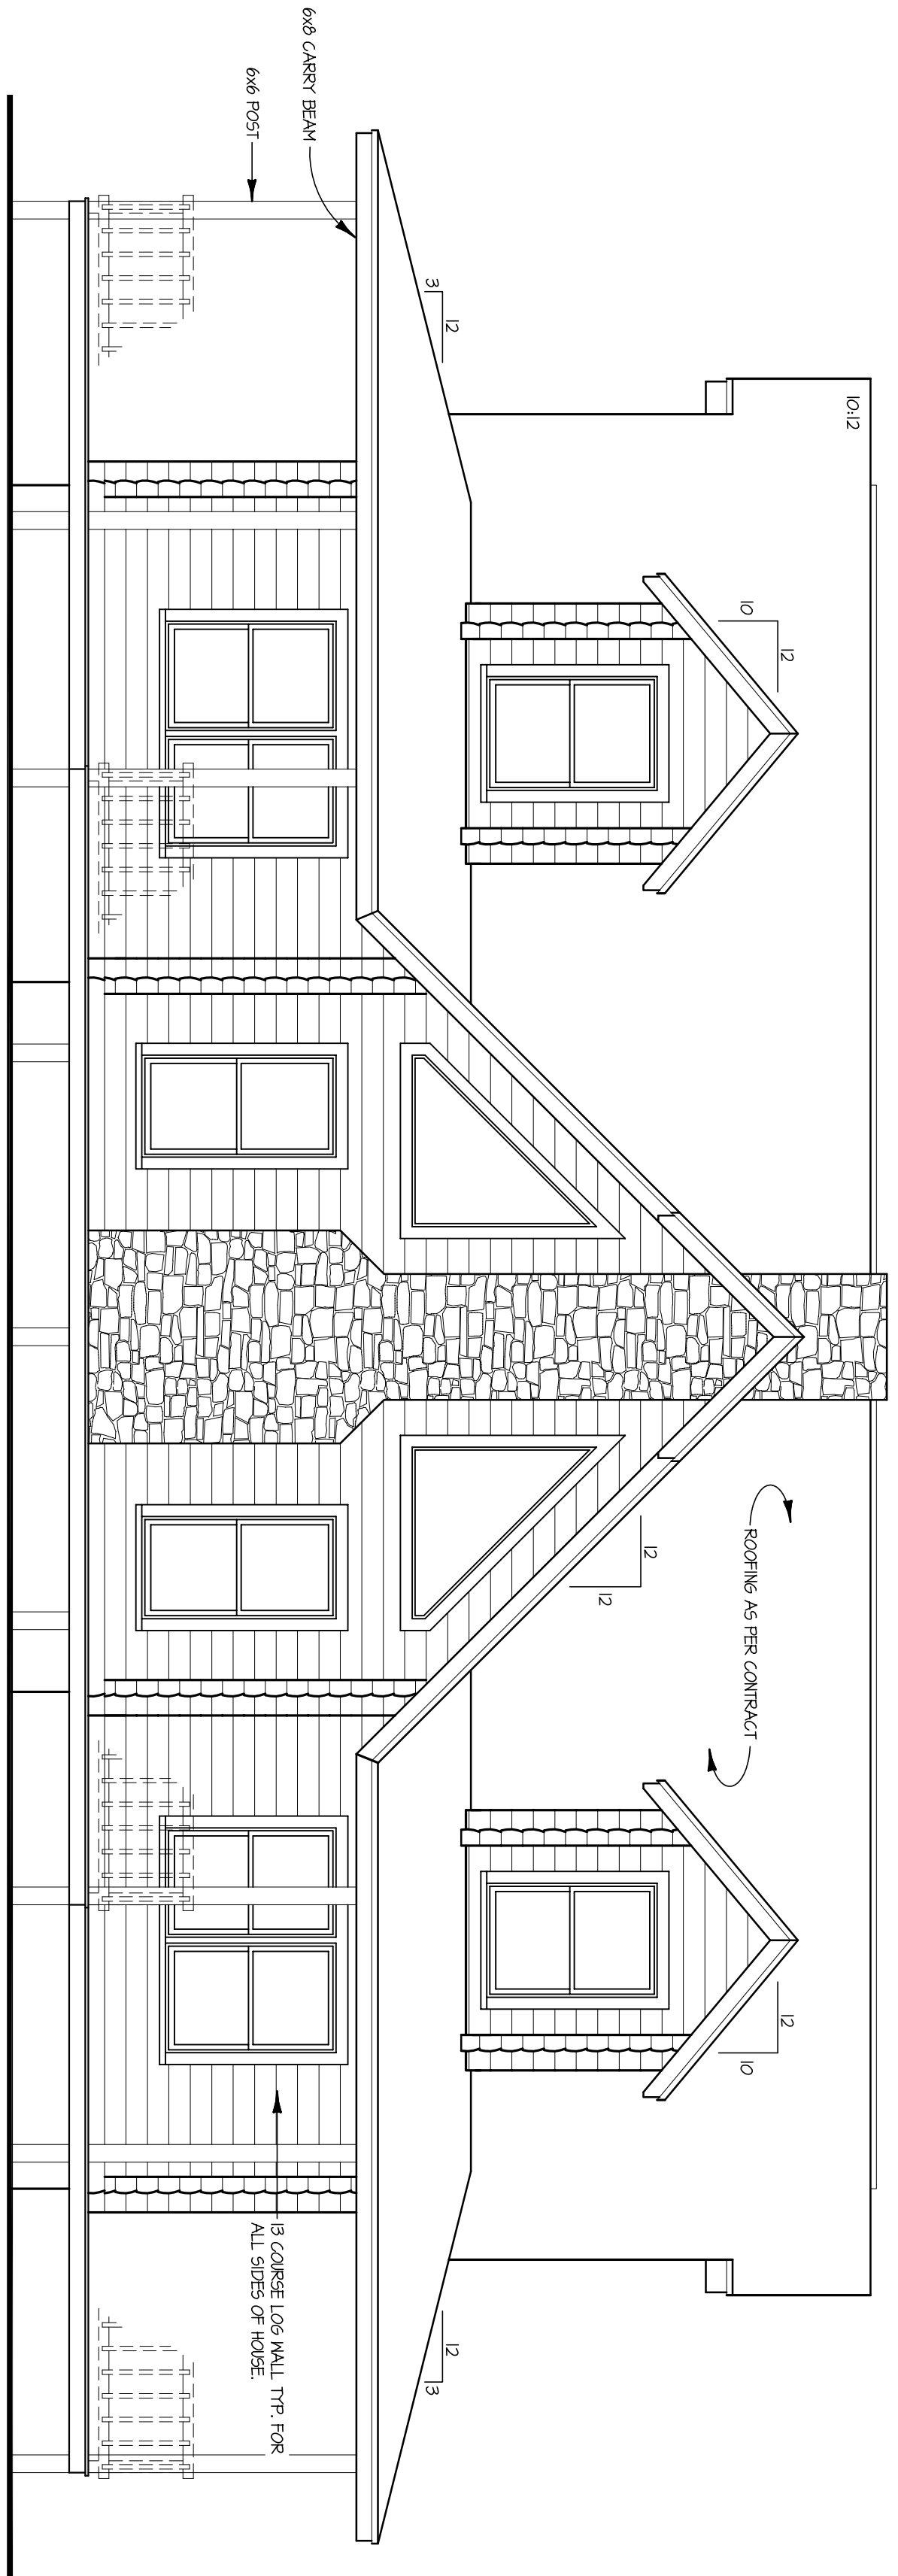

**FRONT ELEVATION**  
SCALE: 1/4" = 1'-0"

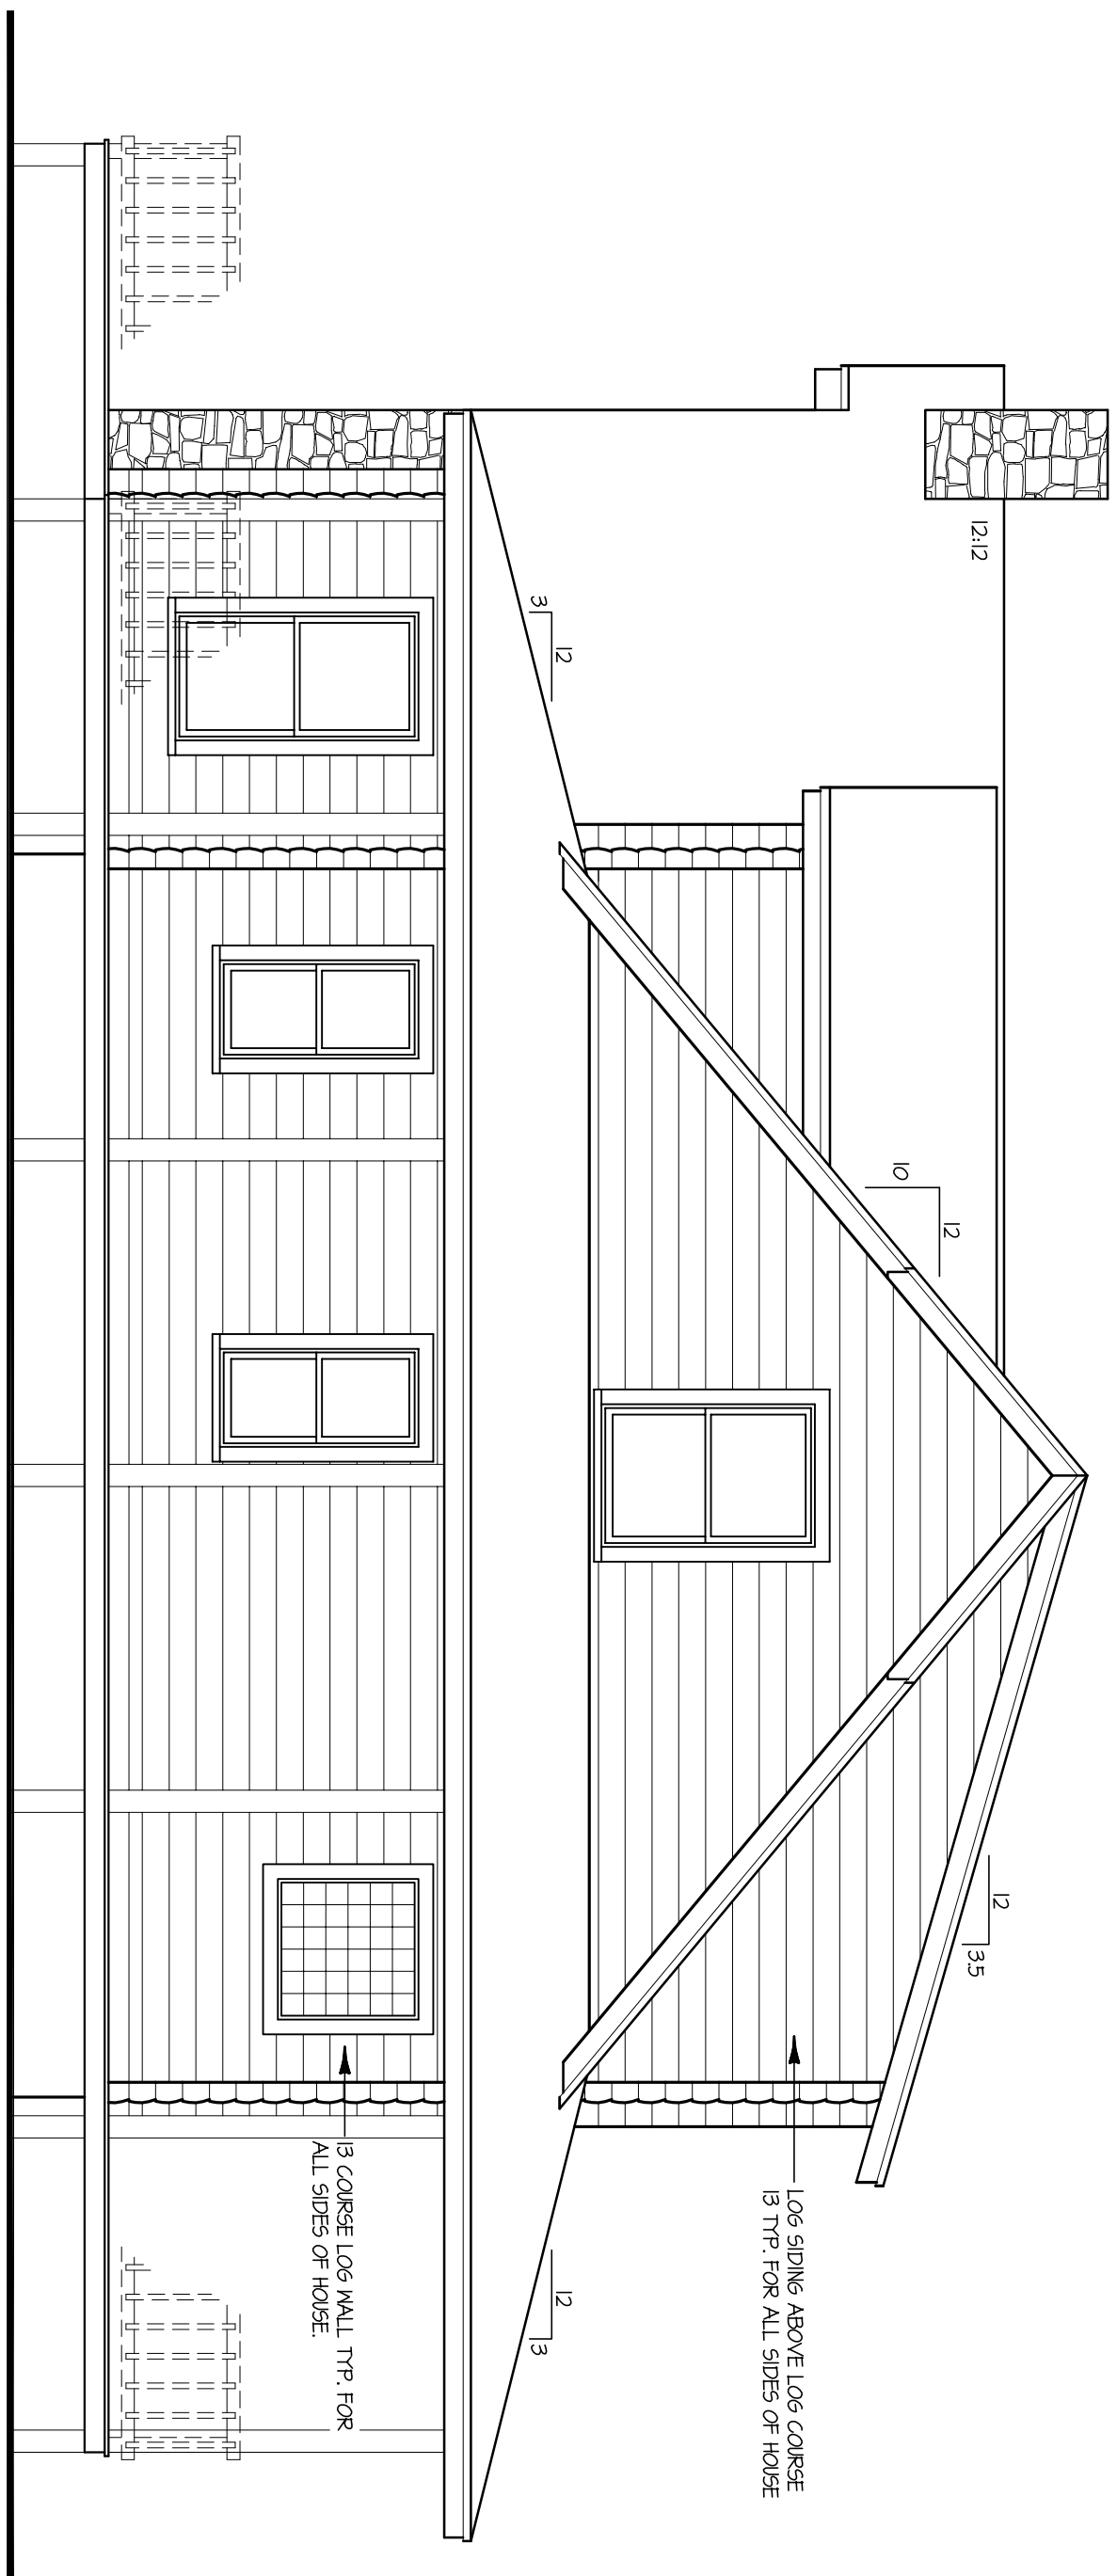


**RIGHT ELEVATION**  
SCALE: 1/4" = 1'-0"

FOR ILLUSTRATIVE  
PURPOSES ONLY.  
NOT FOR CONSTRUCTION.




*The Lee*

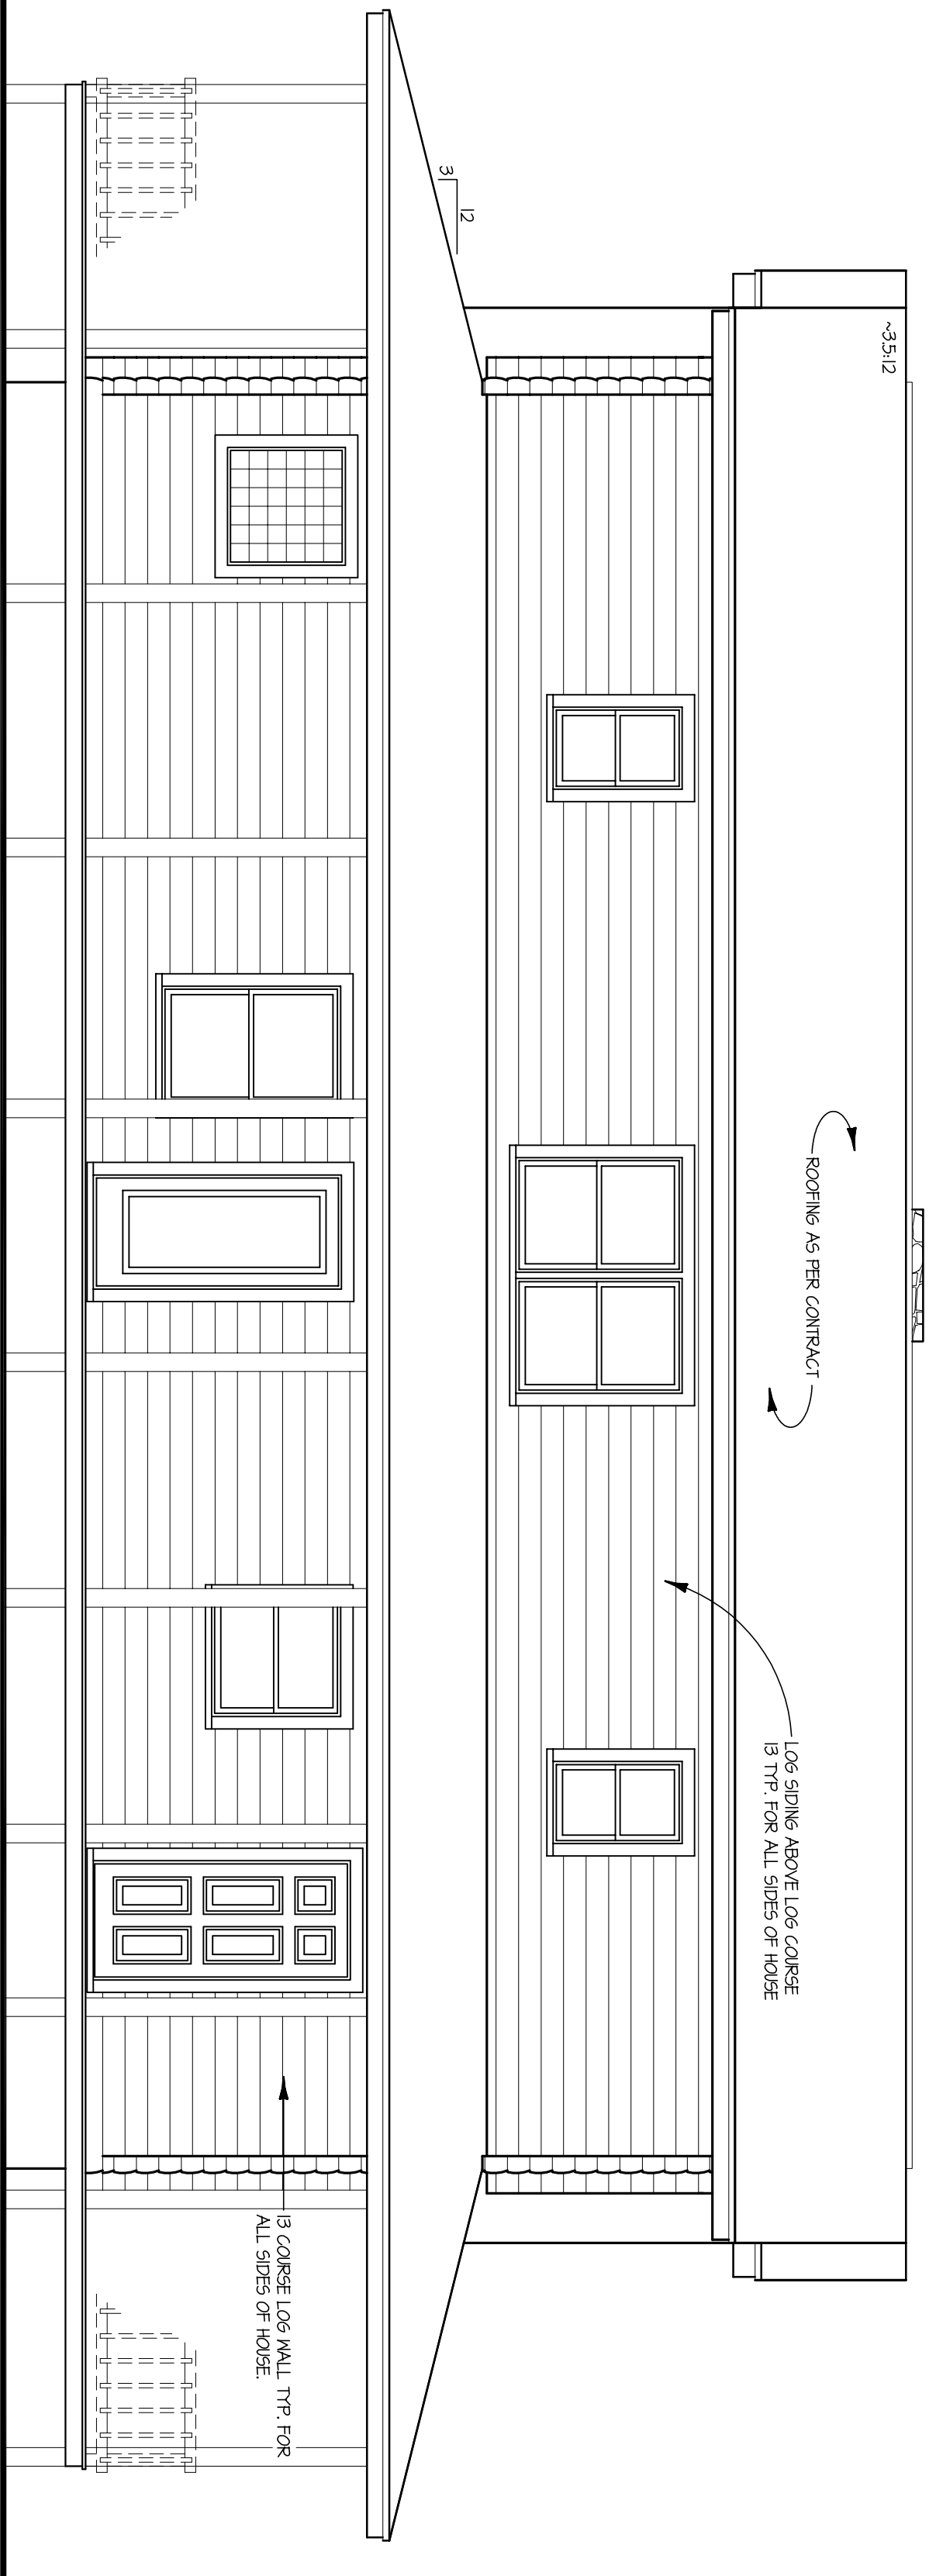

**REAR ELEVATION**

SCALE: 1/4" = 1'-0"

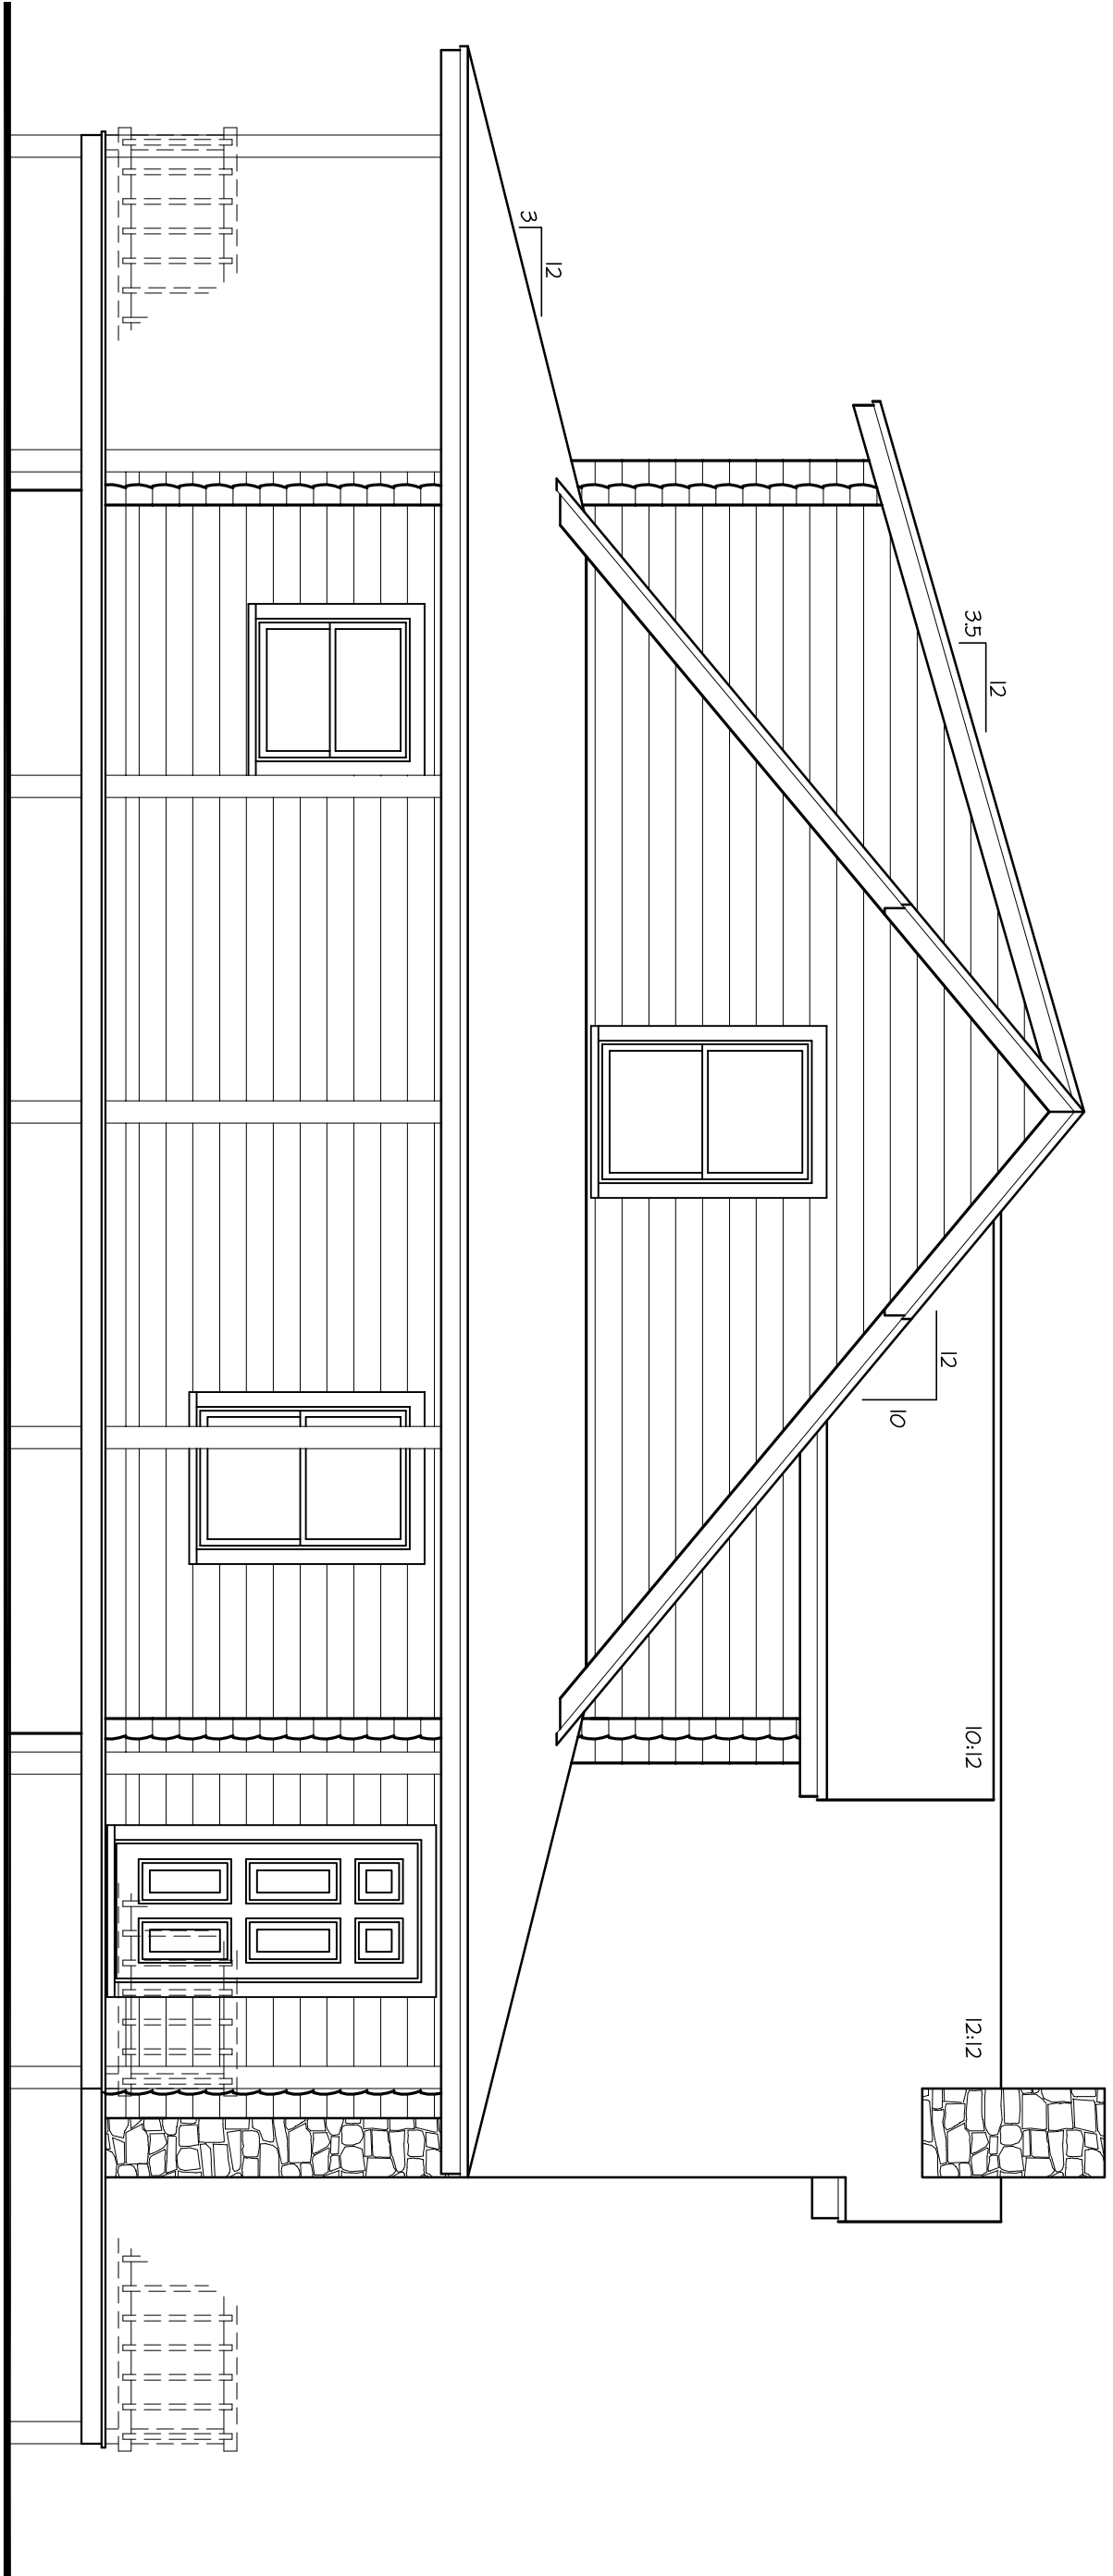

**LEFT ELEVATION**

SCALE: 1/4" = 1'-0"

FOR ILLUSTRATIVE  
PURPOSES ONLY.  
NOT FOR CONSTRUCTION.



*The Lee*