


FOR ILLUSTRATIVE
PURPOSES ONLY.
NOT FOR CONSTRUCTION.




The Lexington

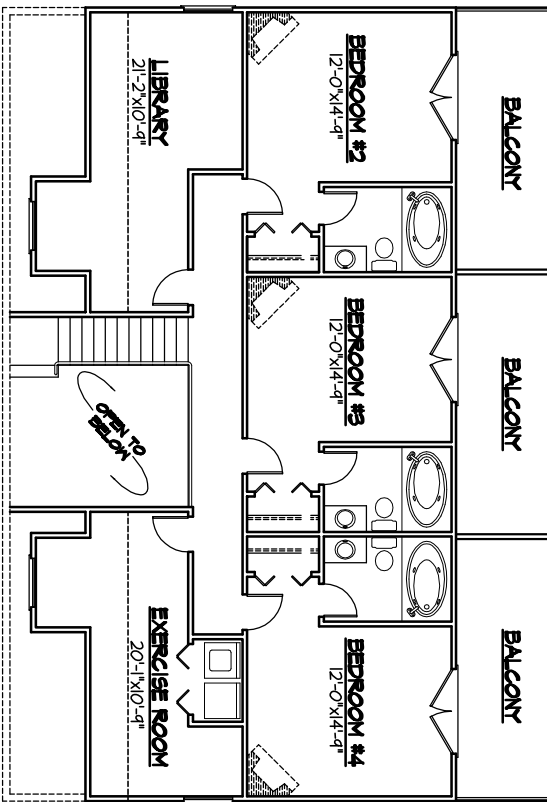

SQUARE FOOTAGE:


FIRST FLOOR.....	1792
SECOND FLOOR.....	1421
TOTAL LIVING SPACE.....	3213
Porch.....	392
OPEN / COVERED DECKS.....	794

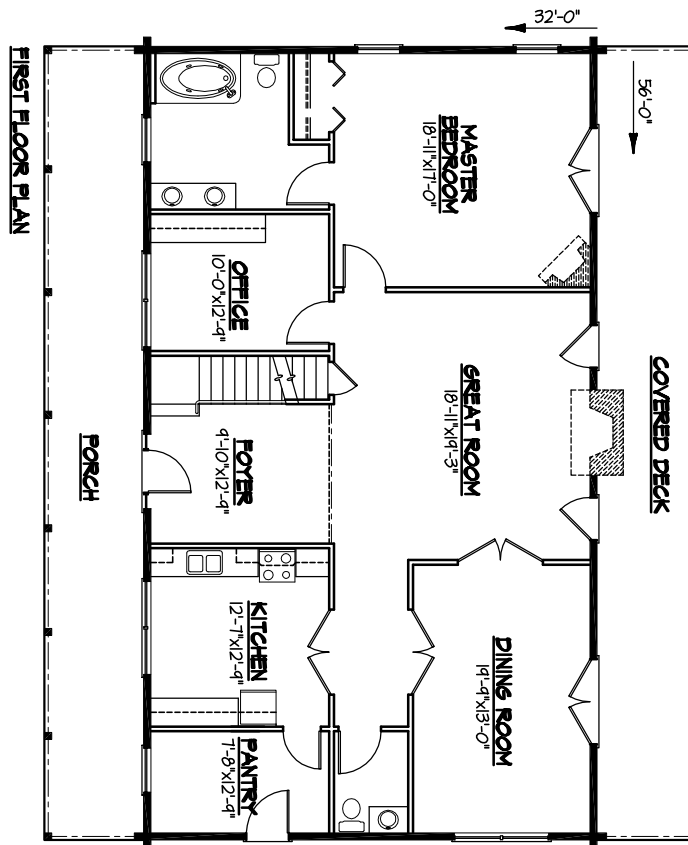


FOR ILLUSTRATIVE
PURPOSES ONLY.
NOT FOR CONSTRUCTION.



The Lexington

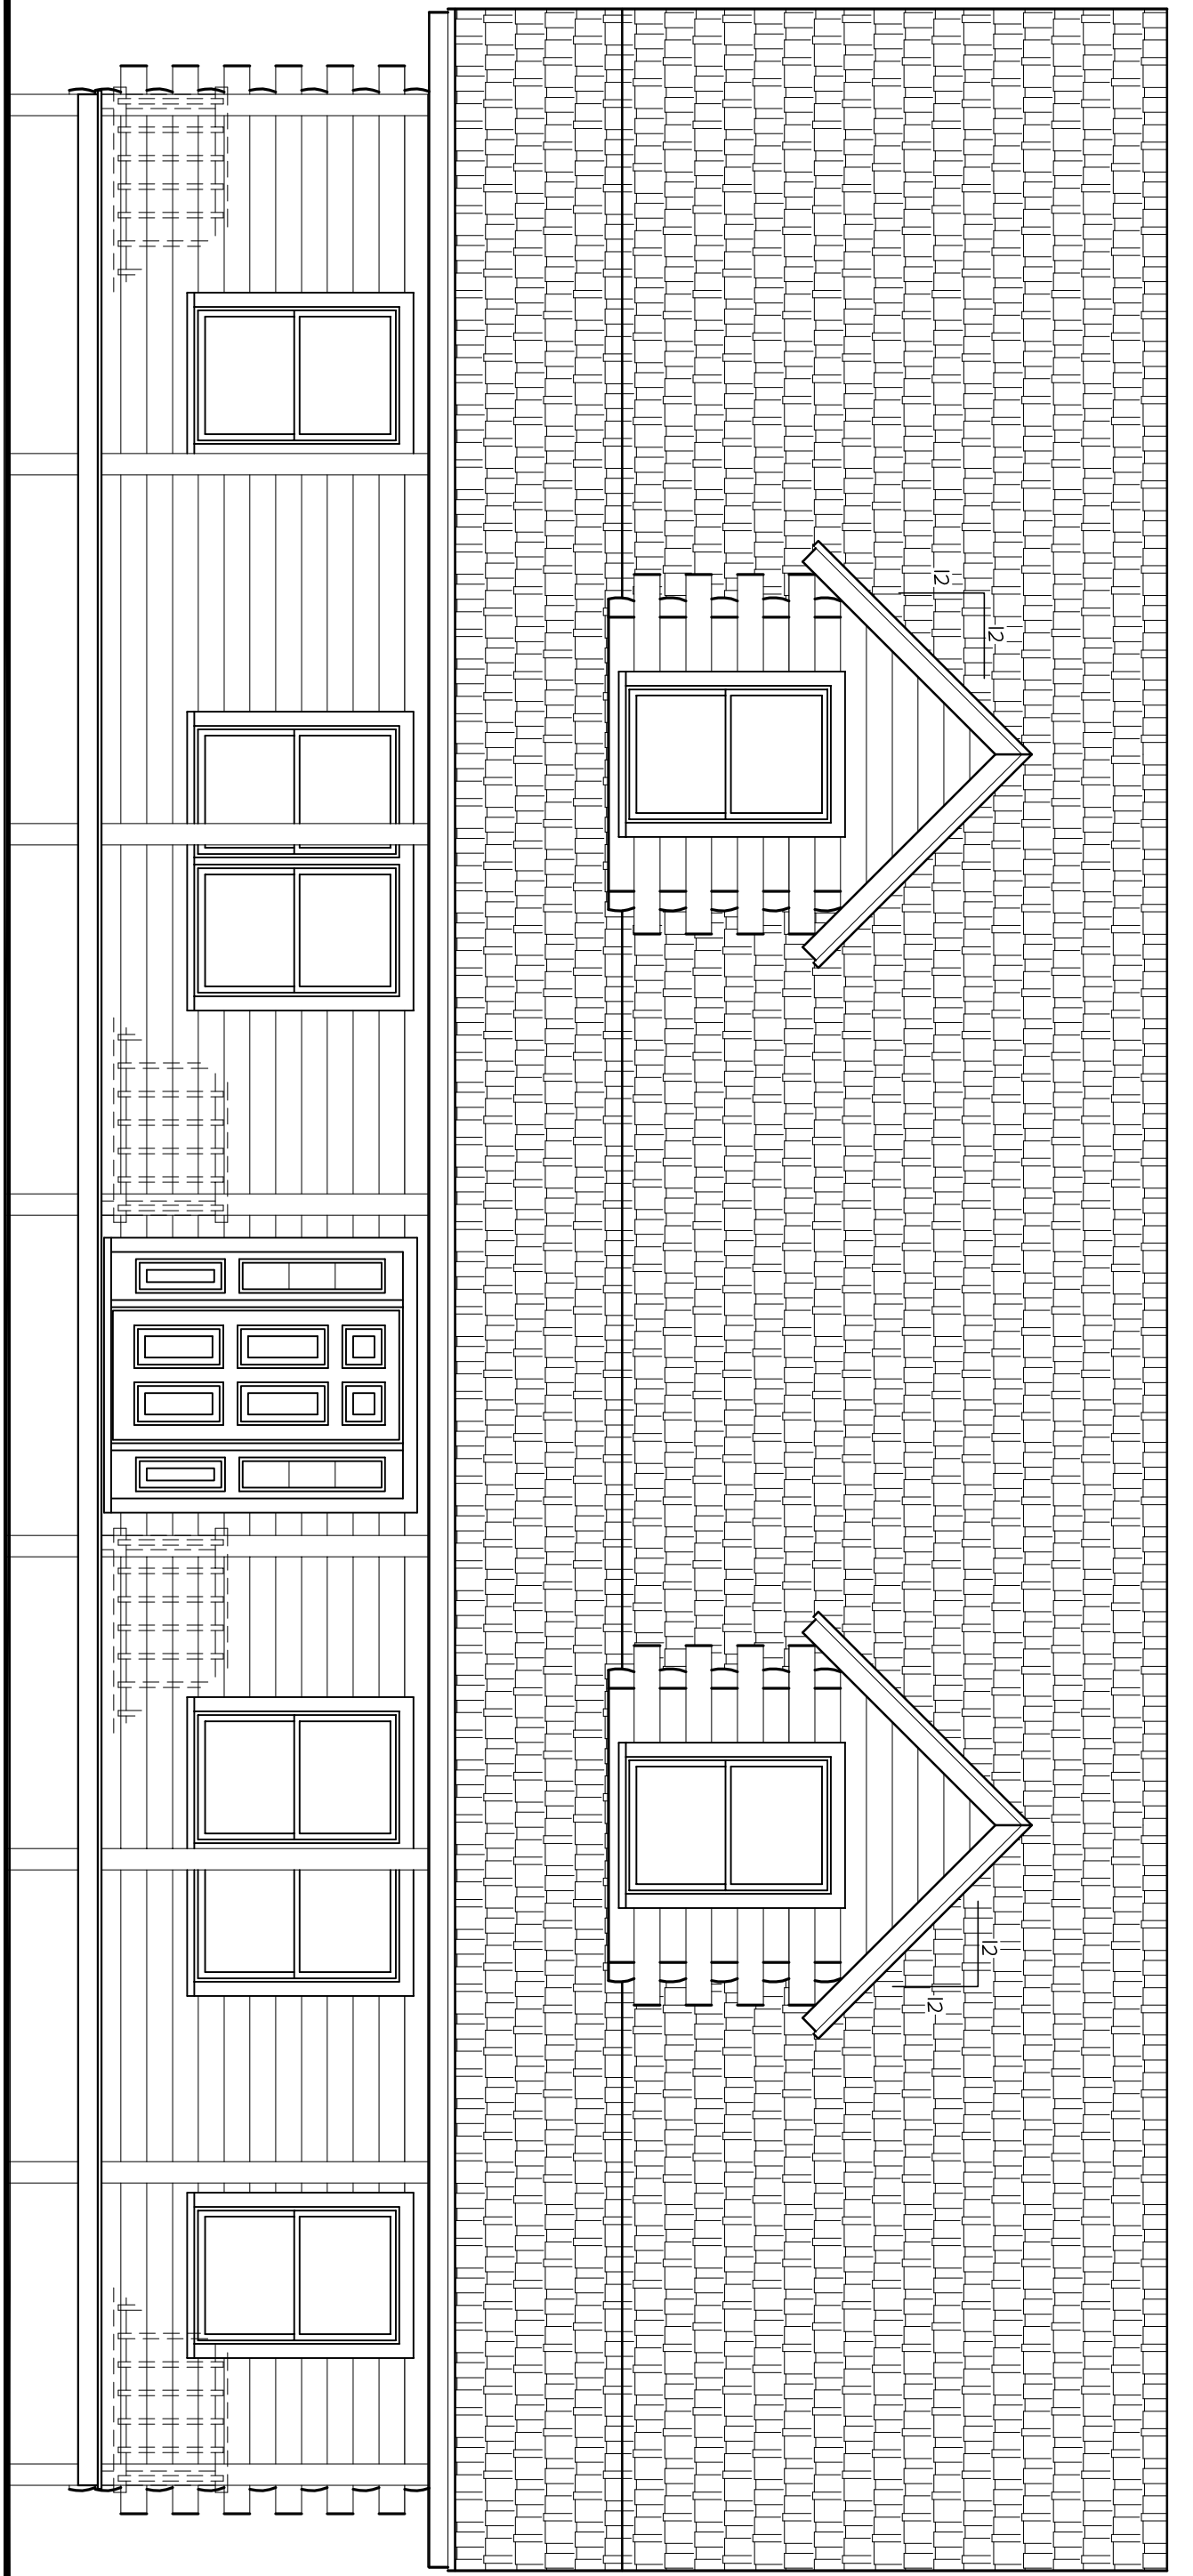

FRONT ELEVATION
SCALE: 1/4" = 1'-0"

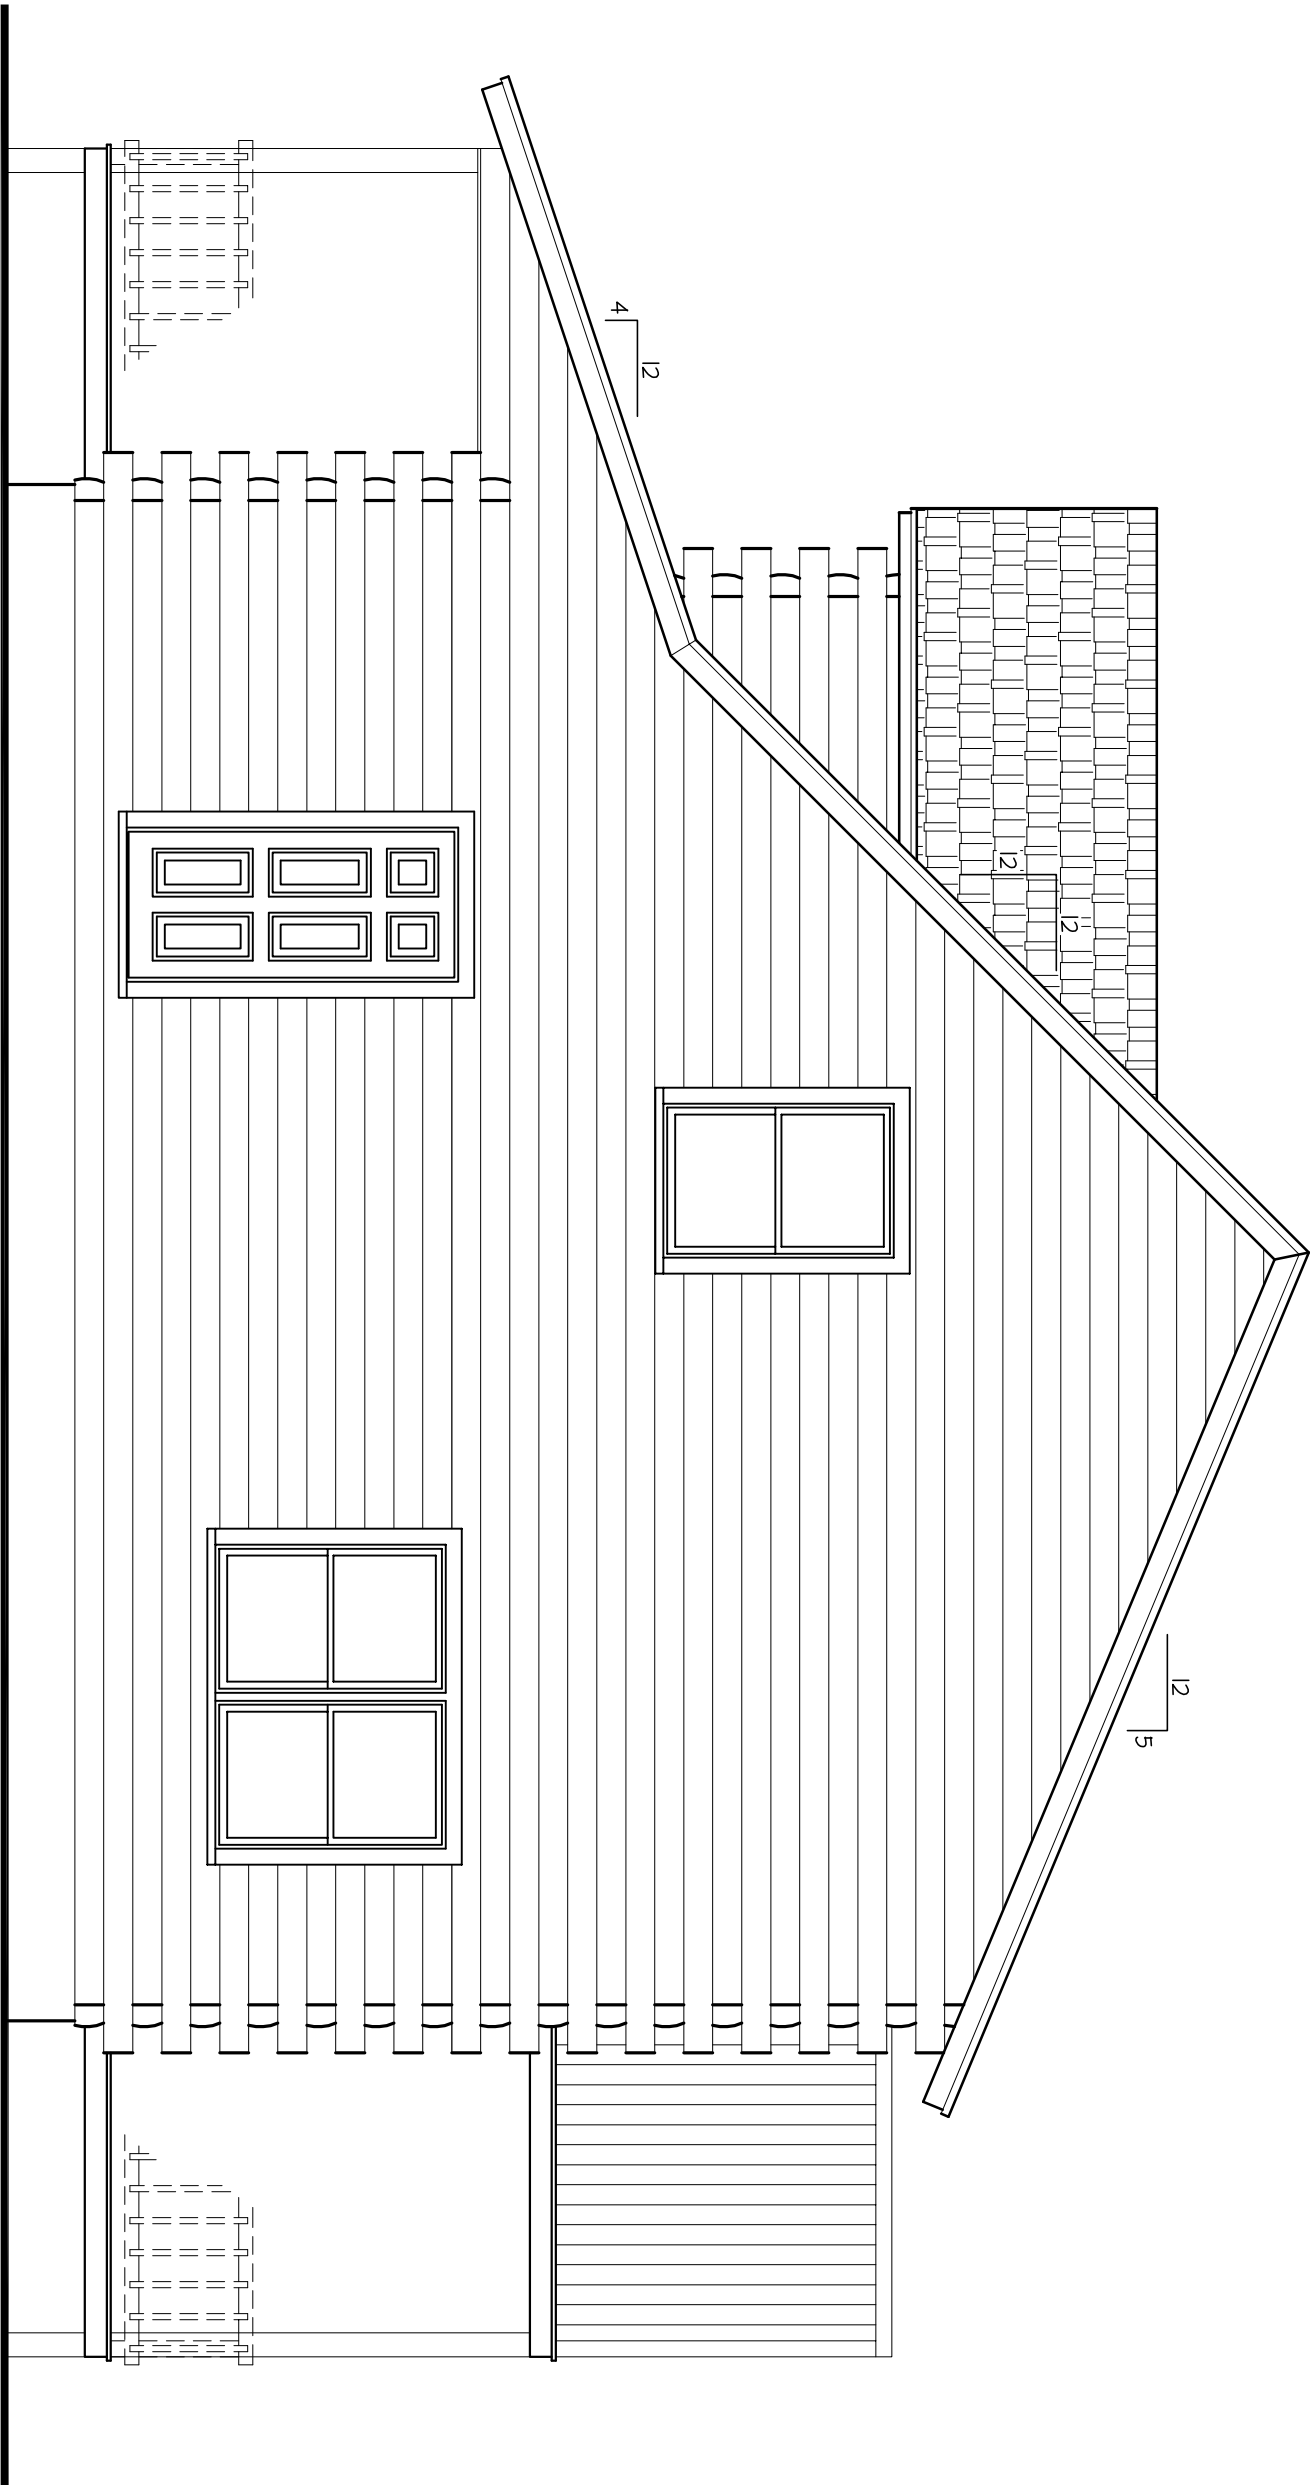

RIGHT ELEVATION
SCALE: 1/4" = 1'-0"

FOR ILLUSTRATIVE
PURPOSES ONLY.
NOT FOR CONSTRUCTION.



The Lexington