




FOR ILLUSTRATIVE  
PURPOSES ONLY.  
NOT FOR CONSTRUCTION.

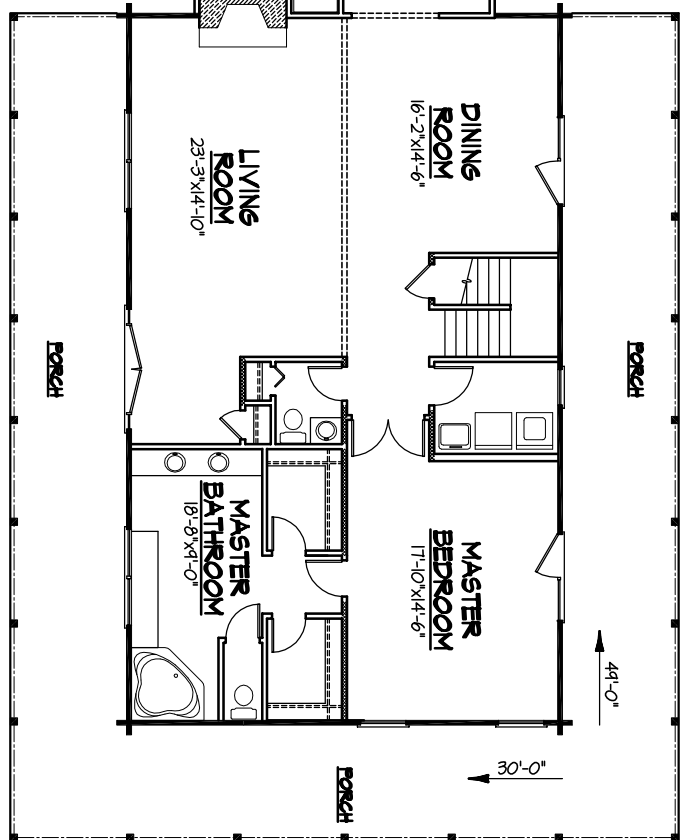

# *The Locklear*

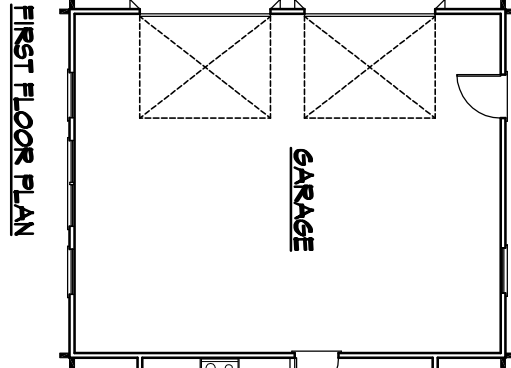

**SECOND FLOOR PLAN**

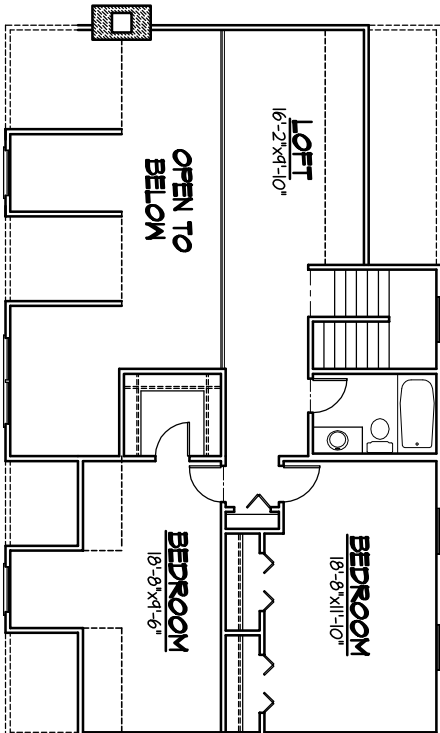


FOR ILLUSTRATIVE PURPOSES ONLY.  
NOT FOR CONSTRUCTION.




*The Locklear*


FRONT ELEVATION  
SCALE: 1/4" = 1'-0"

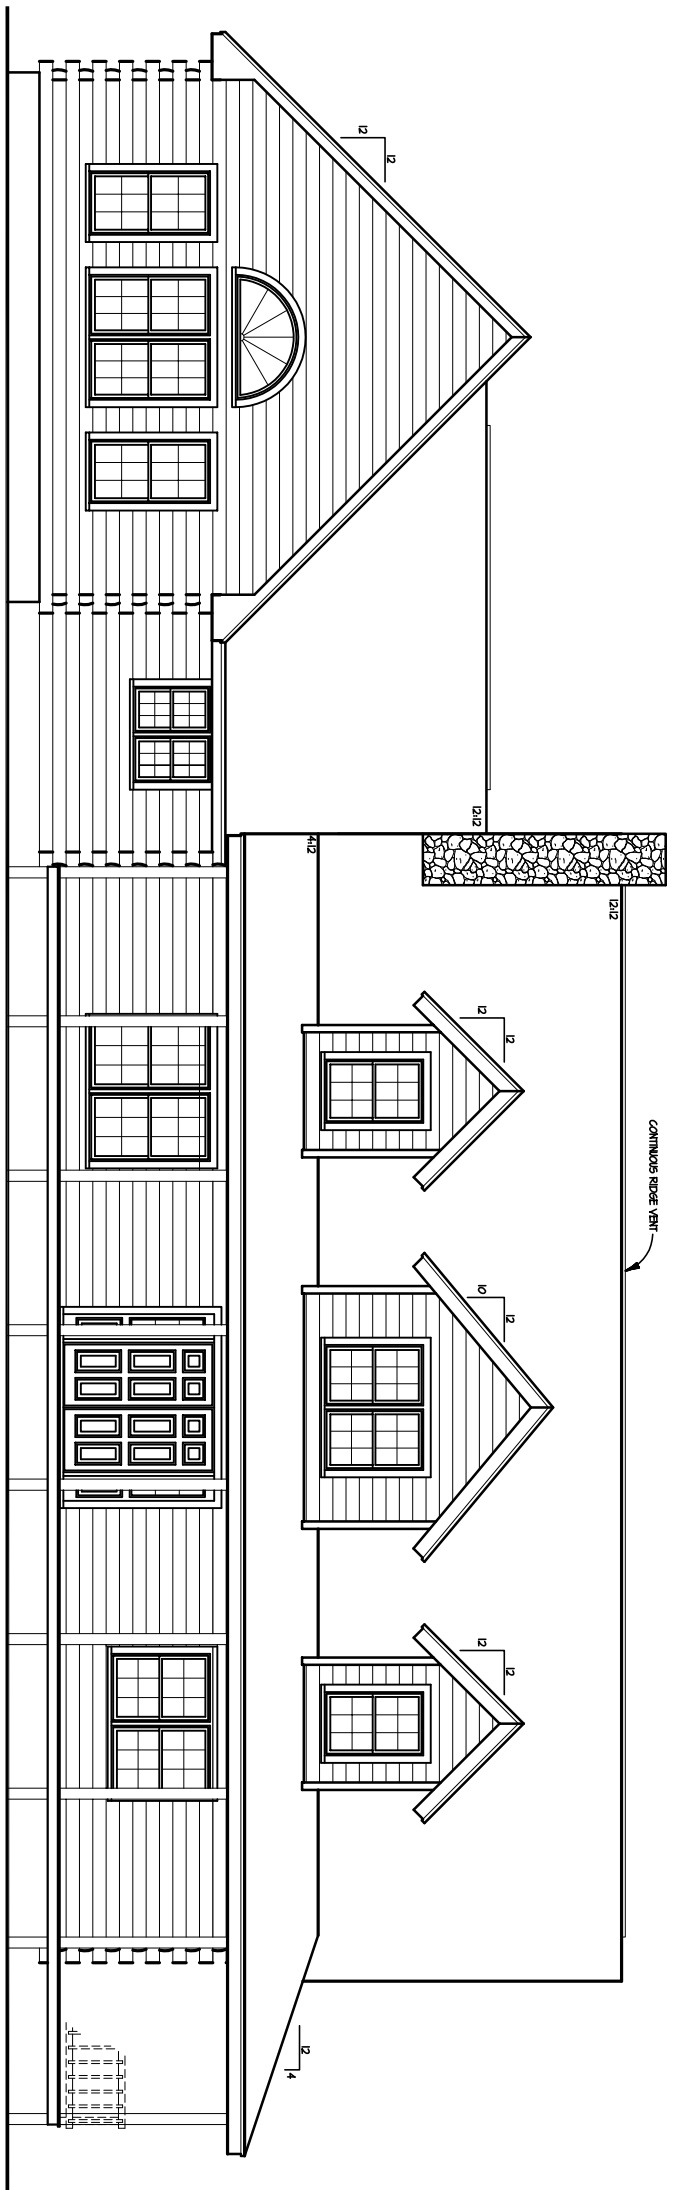


RIGHT ELEVATION  
SCALE: 1/4" = 1'-0"

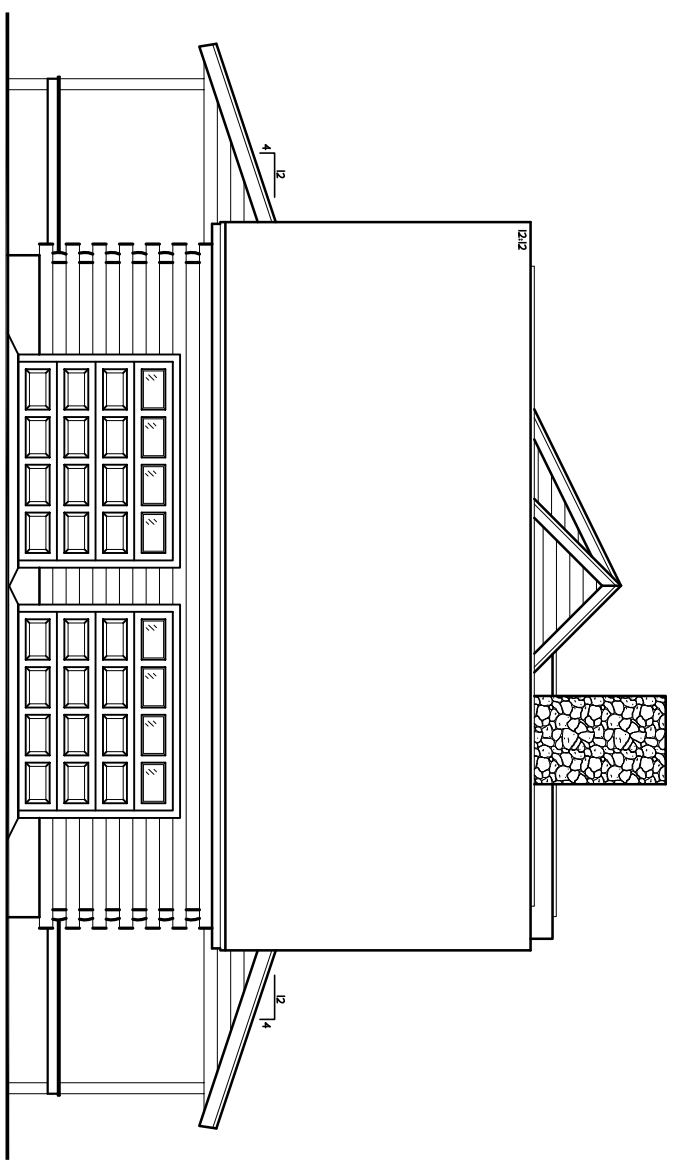

LEFT ELEVATION  
SCALE: 1/4" = 1'-0"

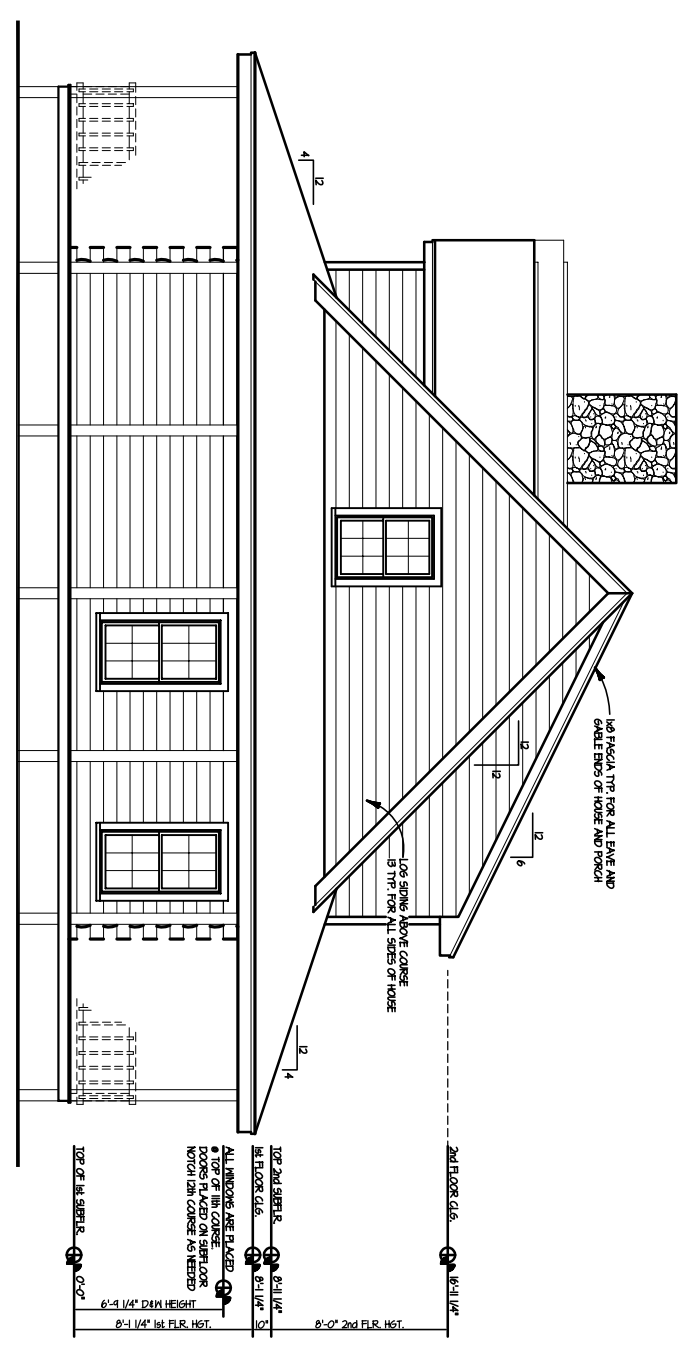

REAR ELEVATION  
SCALE: 1/4" = 1'-0"

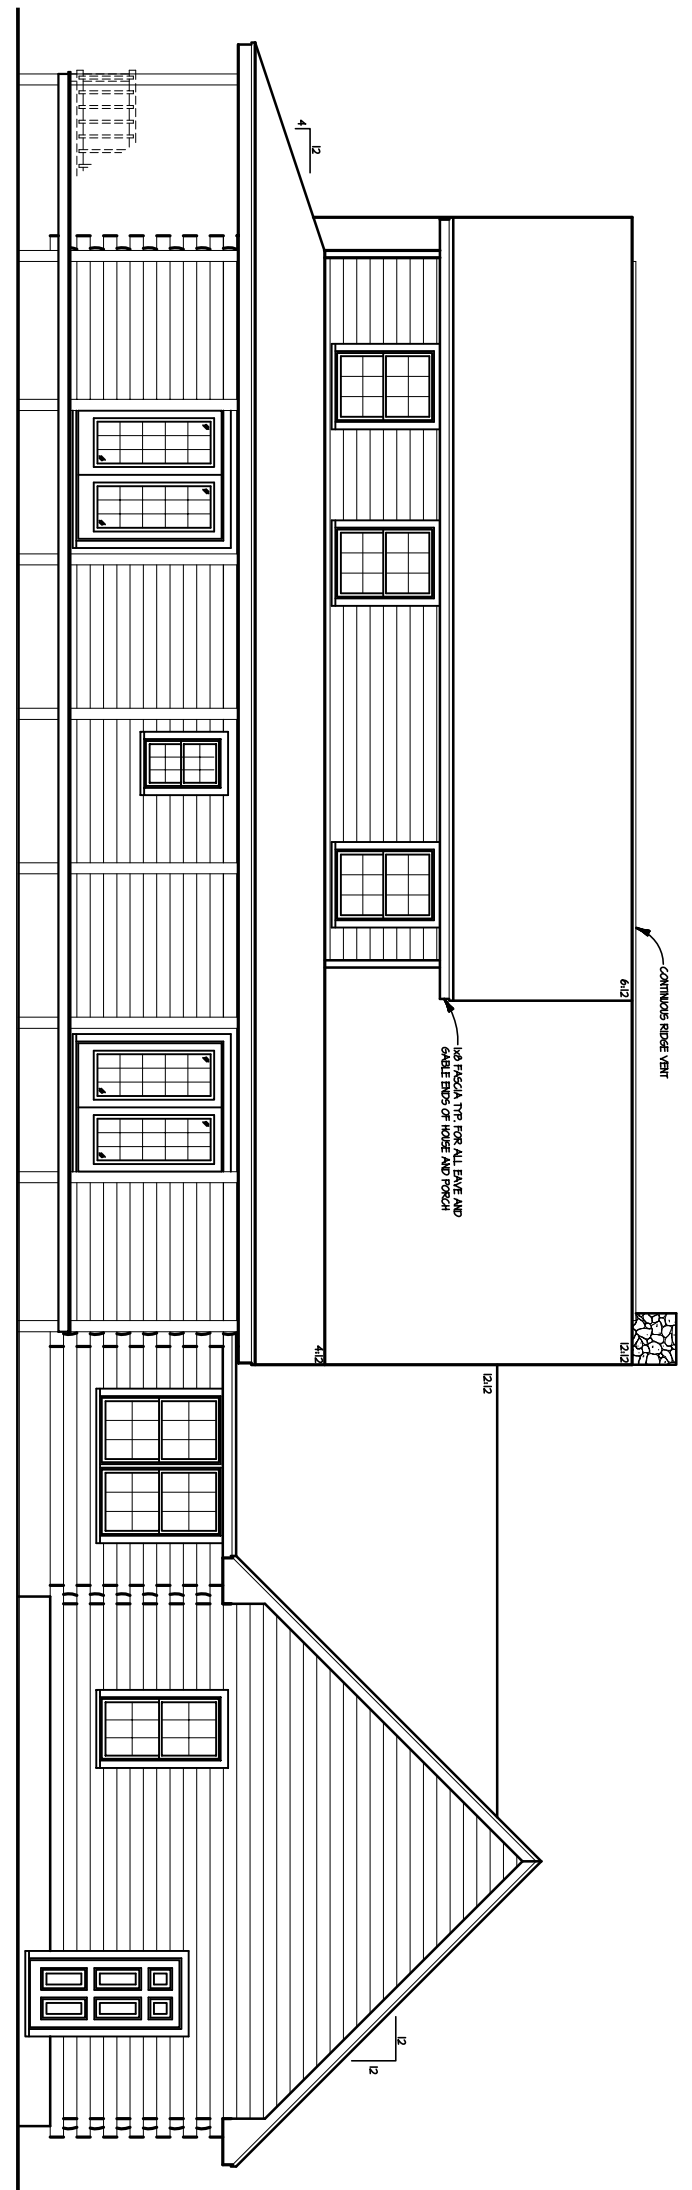

FOR ILLUSTRATIVE  
PURPOSES ONLY.  
NOT FOR CONSTRUCTION.



# The Locklear