


FOR ILLUSTRATIVE
PURPOSES ONLY.
NOT FOR CONSTRUCTION.




The Louisburg

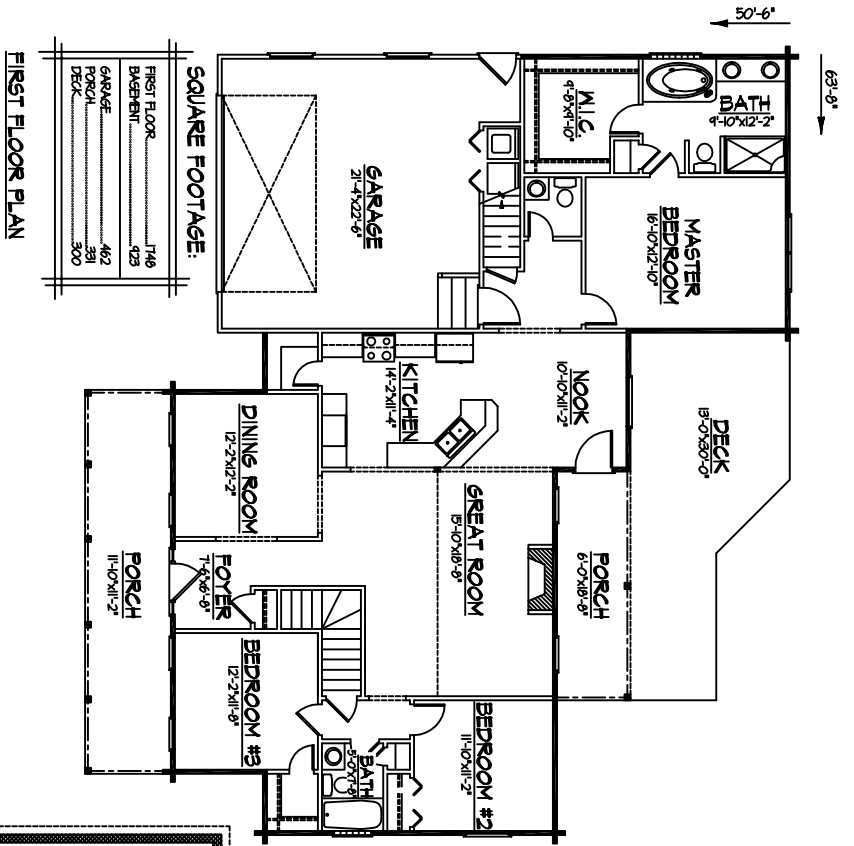

SQUARE FOOTAGE:

FIRST FLOOR	1146
BASEMENT	923
GARAGE	462
POORCH	351
DECK	300

FIRST FLOOR PLAN

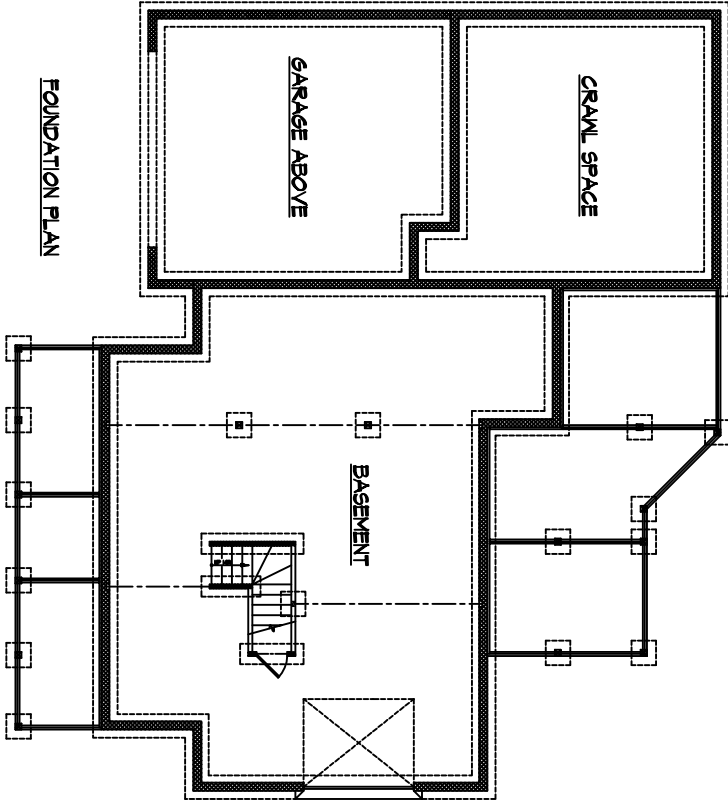


FOUNDATION PLAN


FOR ILLUSTRATIVE PURPOSES ONLY.
NOT FOR CONSTRUCTION.



The Louisburg

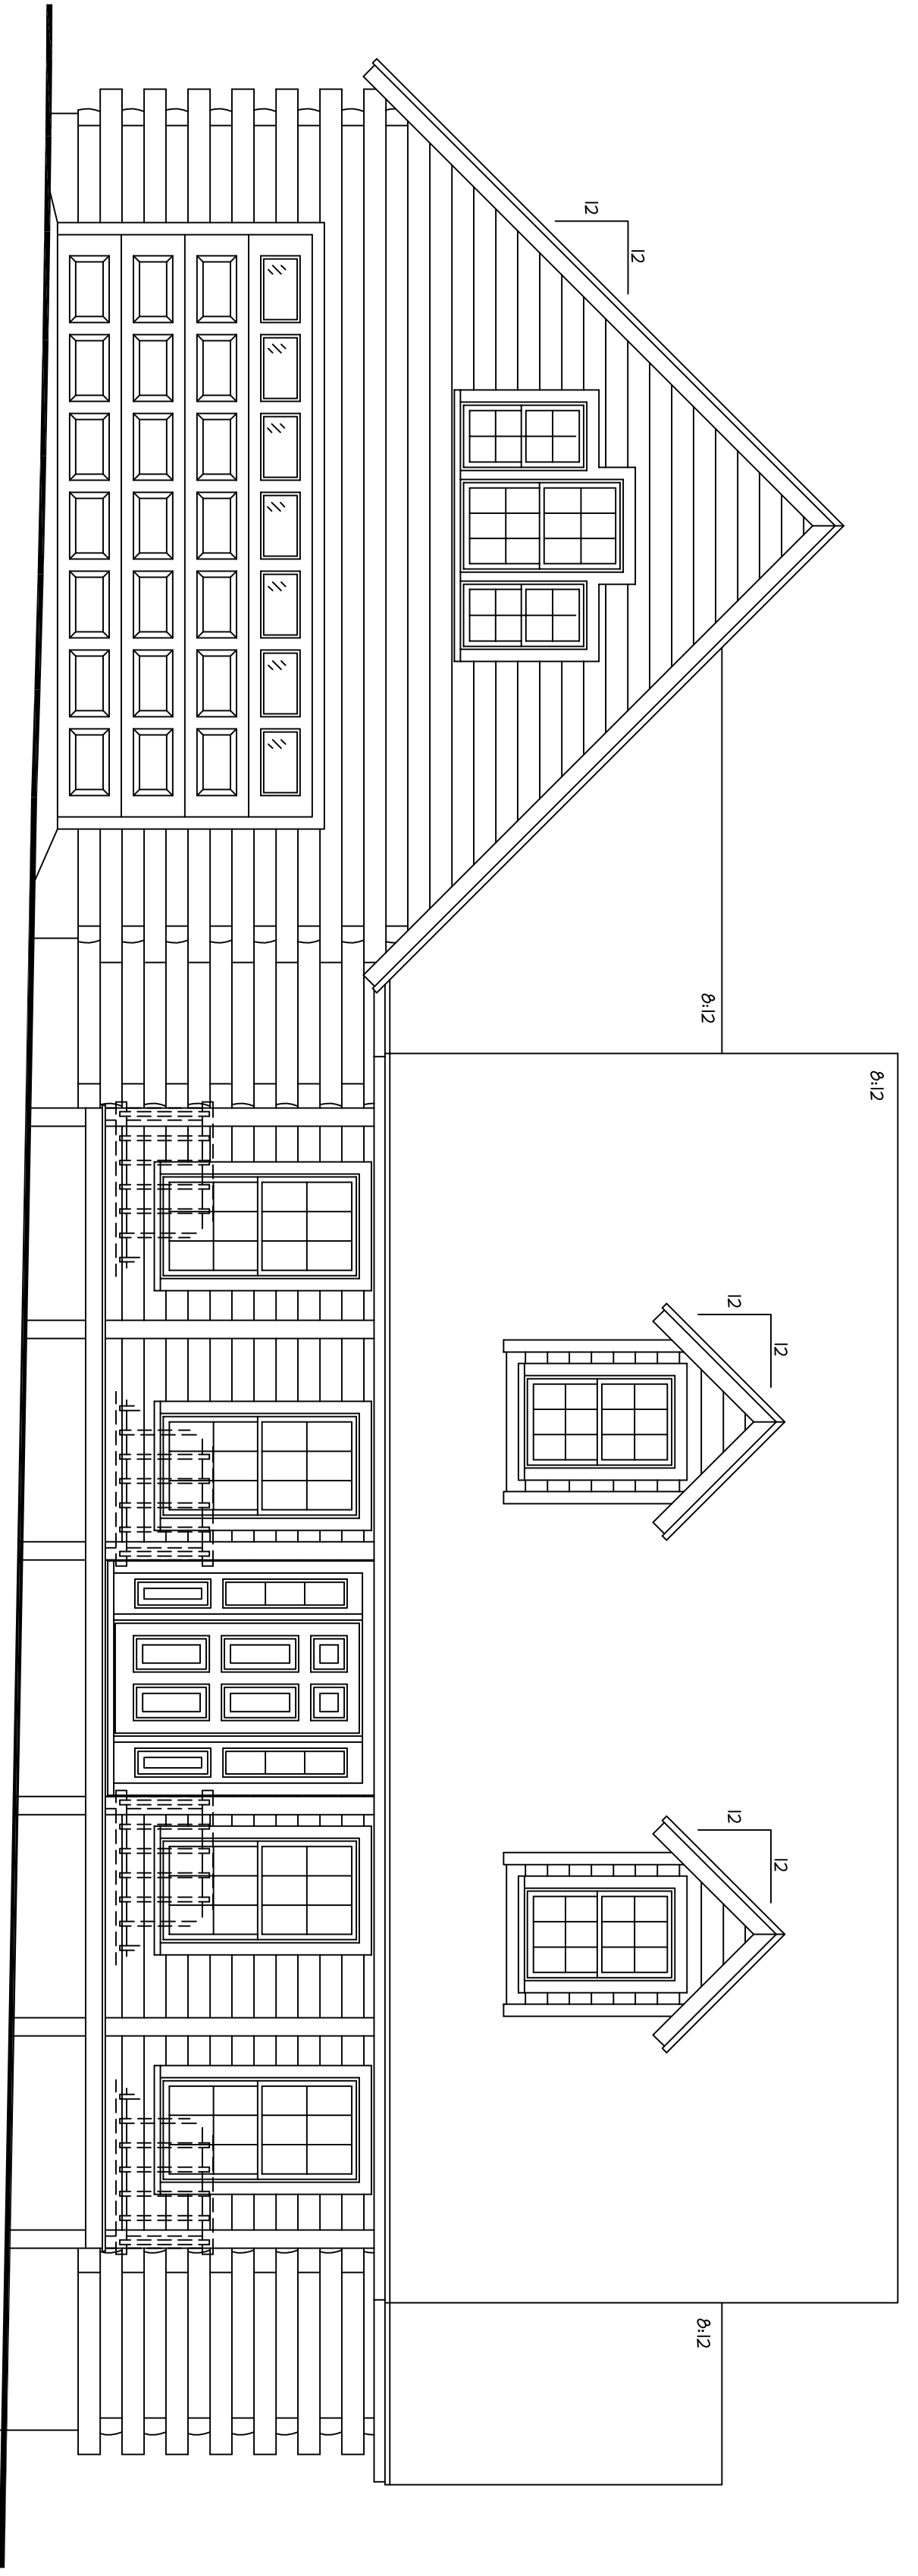

FRONT ELEVATION
SCALE: 1/4" = 1'-0"

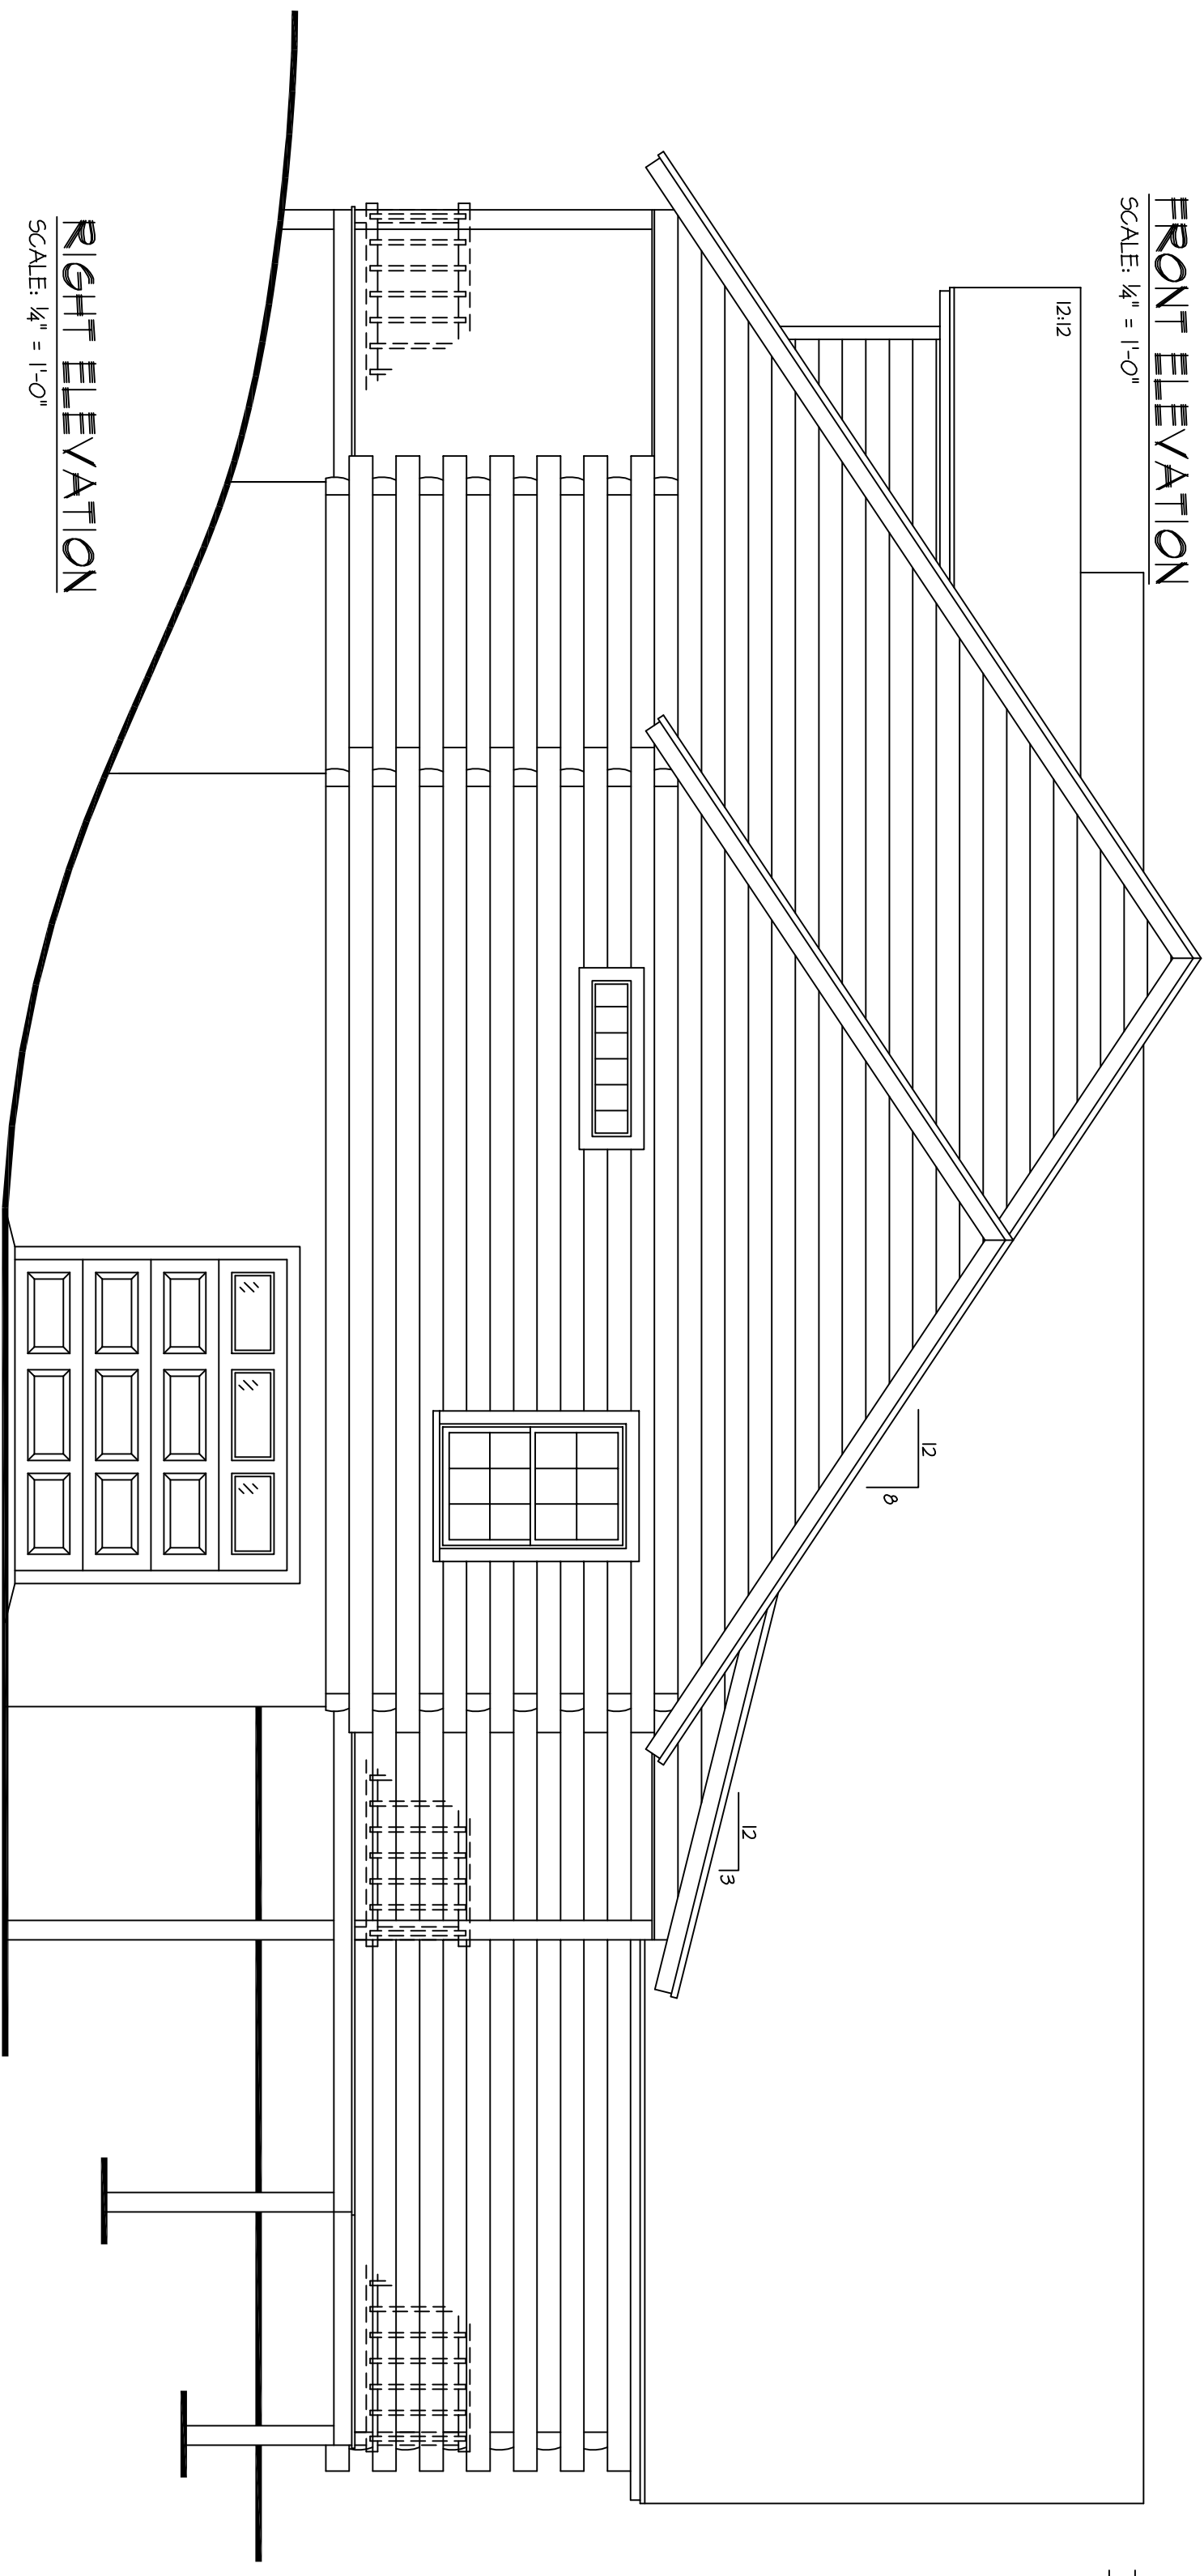


RIGHT ELEVATION
SCALE: 1/4" = 1'-0"

FOR ILLUSTRATIVE
PURPOSES ONLY.
NOT FOR CONSTRUCTION.




The Louisburg

LEFT ELEVATION
SCALE: 1/4" = 1'-0"

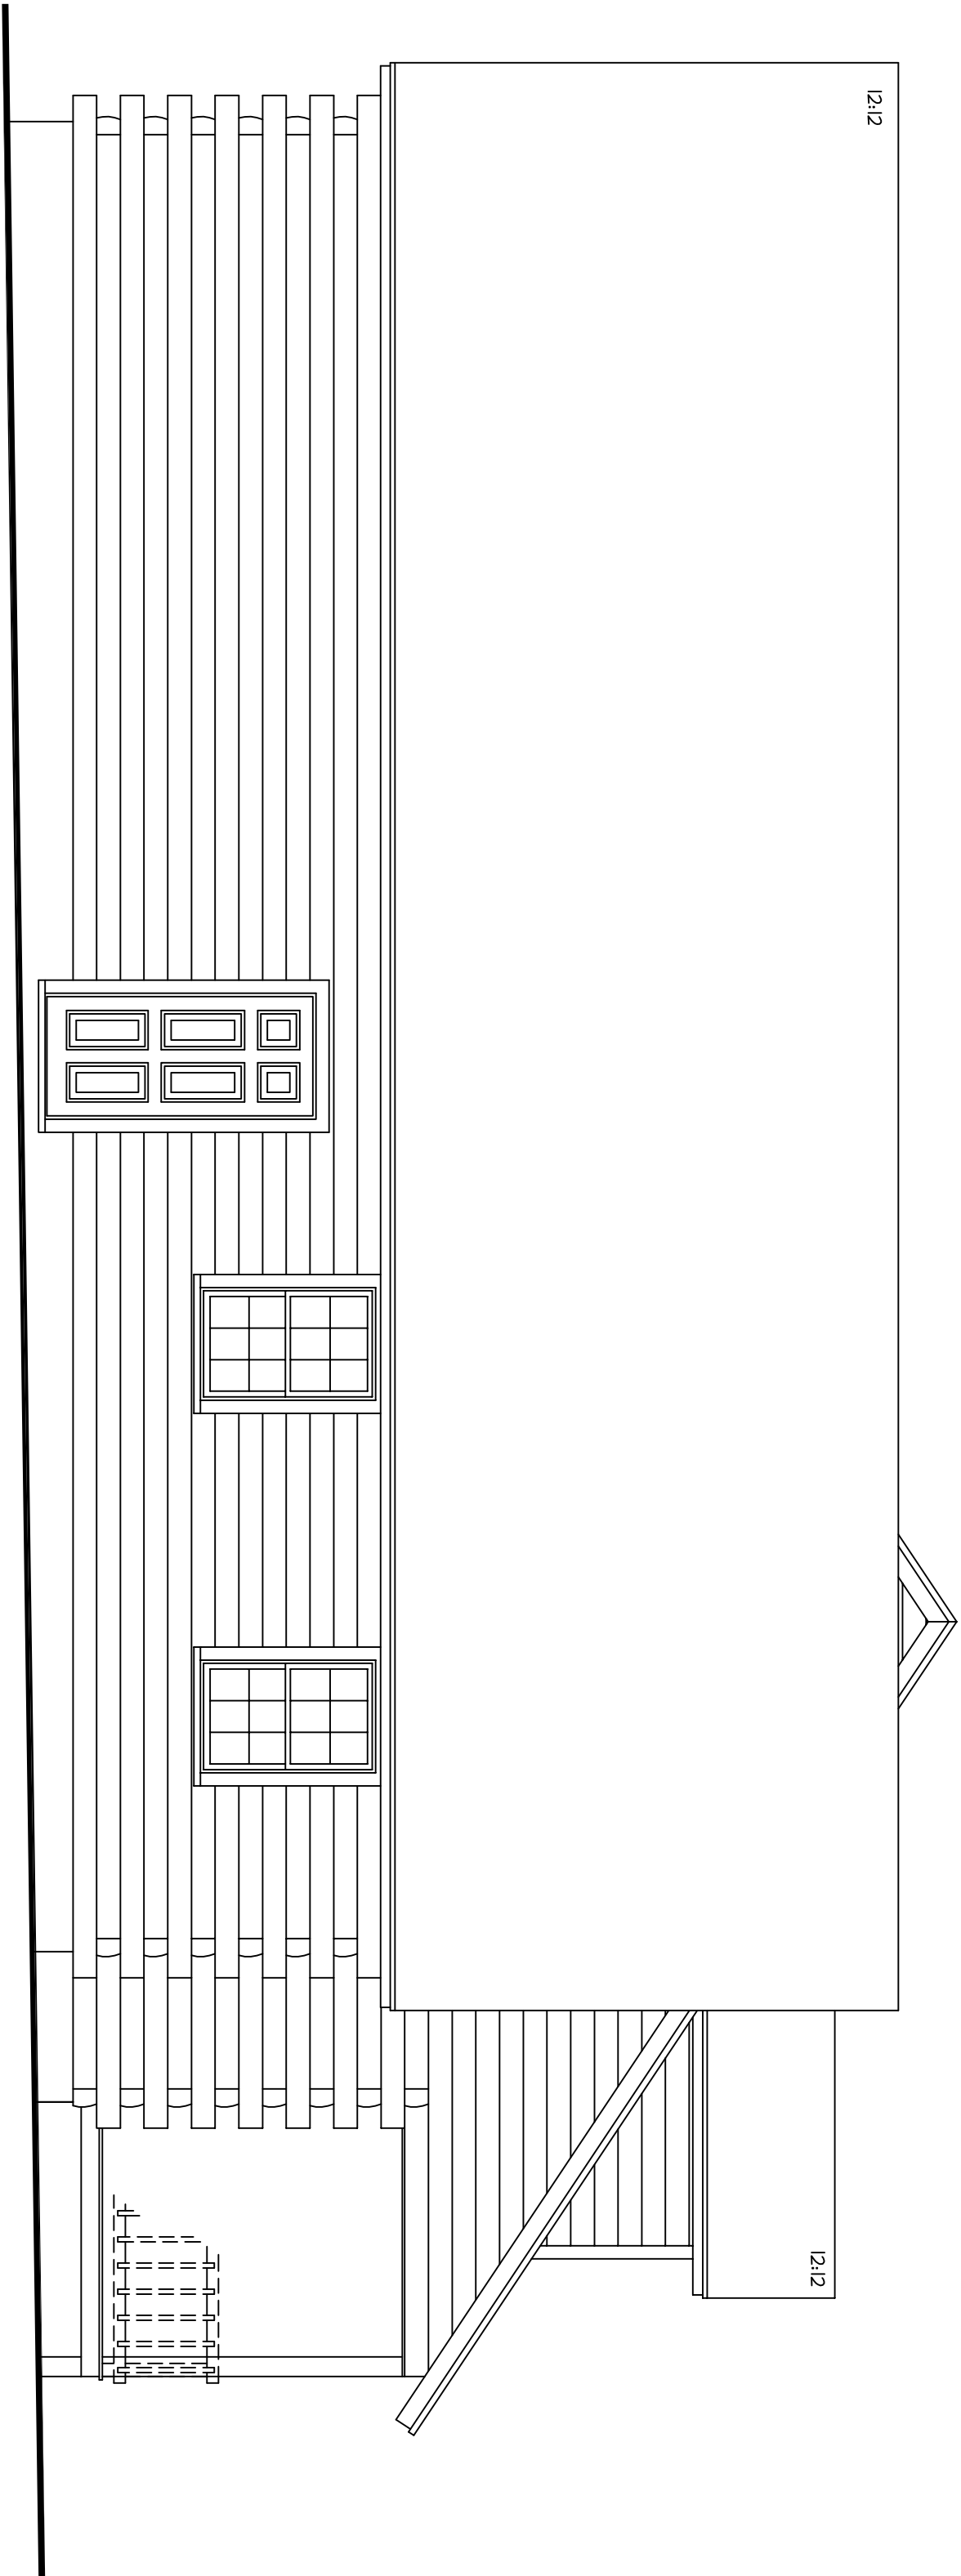

REAR ELEVATION
SCALE: 1/4" = 1'-0"

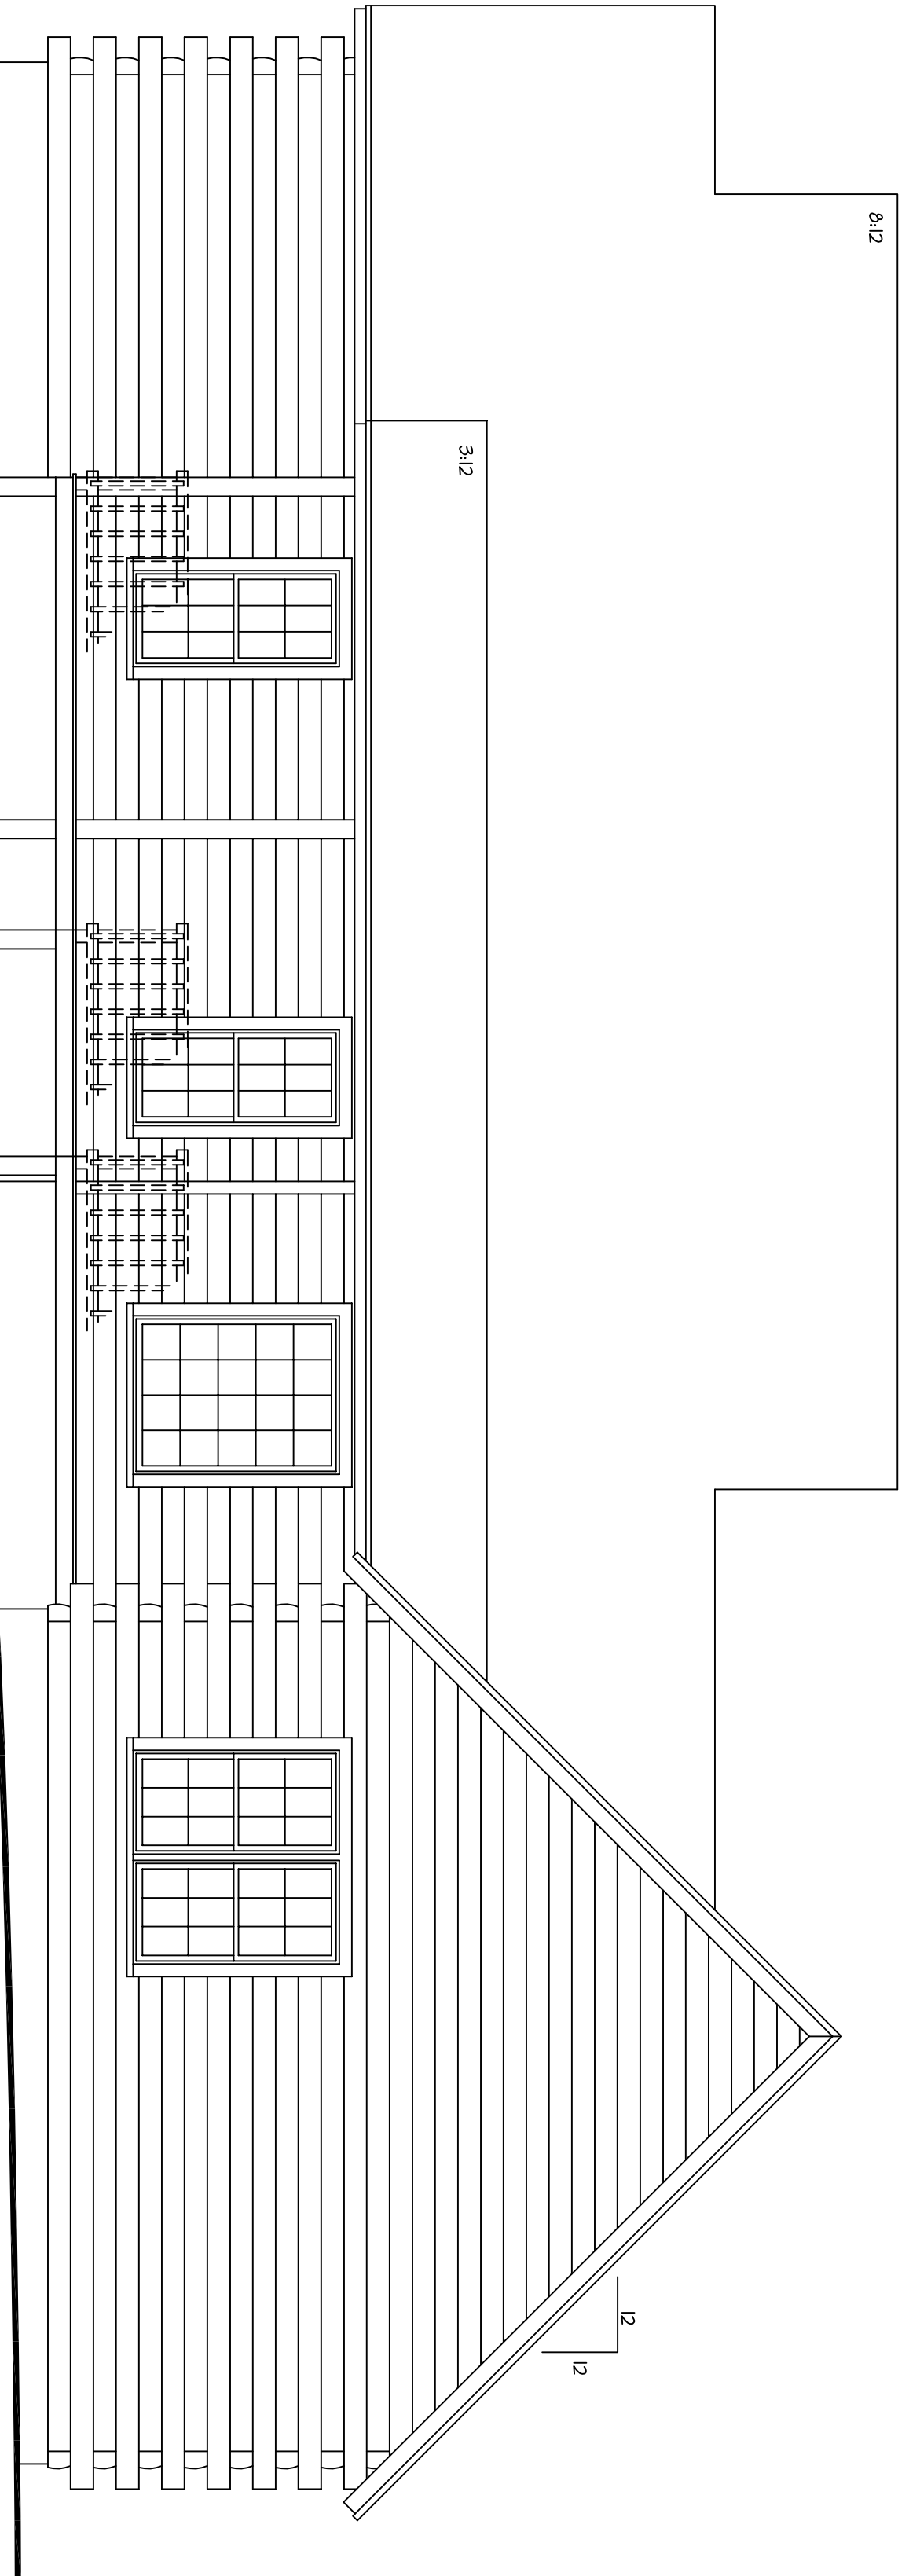

FOR ILLUSTRATIVE
PURPOSES ONLY.
NOT FOR CONSTRUCTION.



The Louisburg