



FOR ILLUSTRATIVE  
PURPOSES ONLY.  
NOT FOR CONSTRUCTION.



# *The Marion*

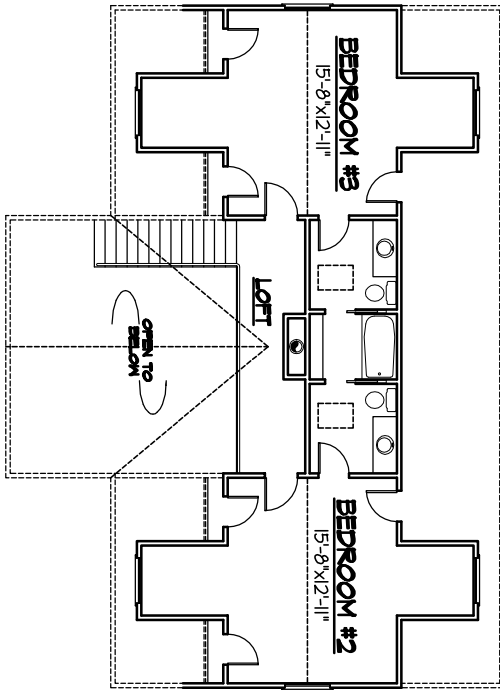

**SECOND FLOOR PLAN**

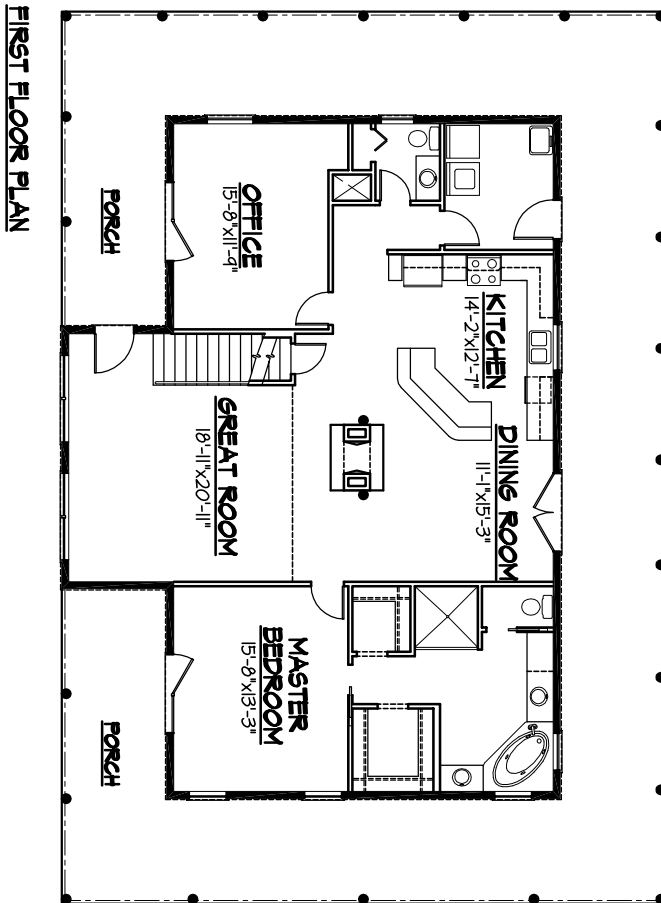

**FIRST FLOOR PLAN**


**SQUARE FOOTAGE:**

FIRST FLOOR.....	1720
SECOND FLOOR.....	836
TOTAL LIVING SPACE.....	2556
PORCHES.....	1408

FOR ILLUSTRATIVE  
PURPOSES ONLY.  
NOT FOR CONSTRUCTION.



*The Marion*

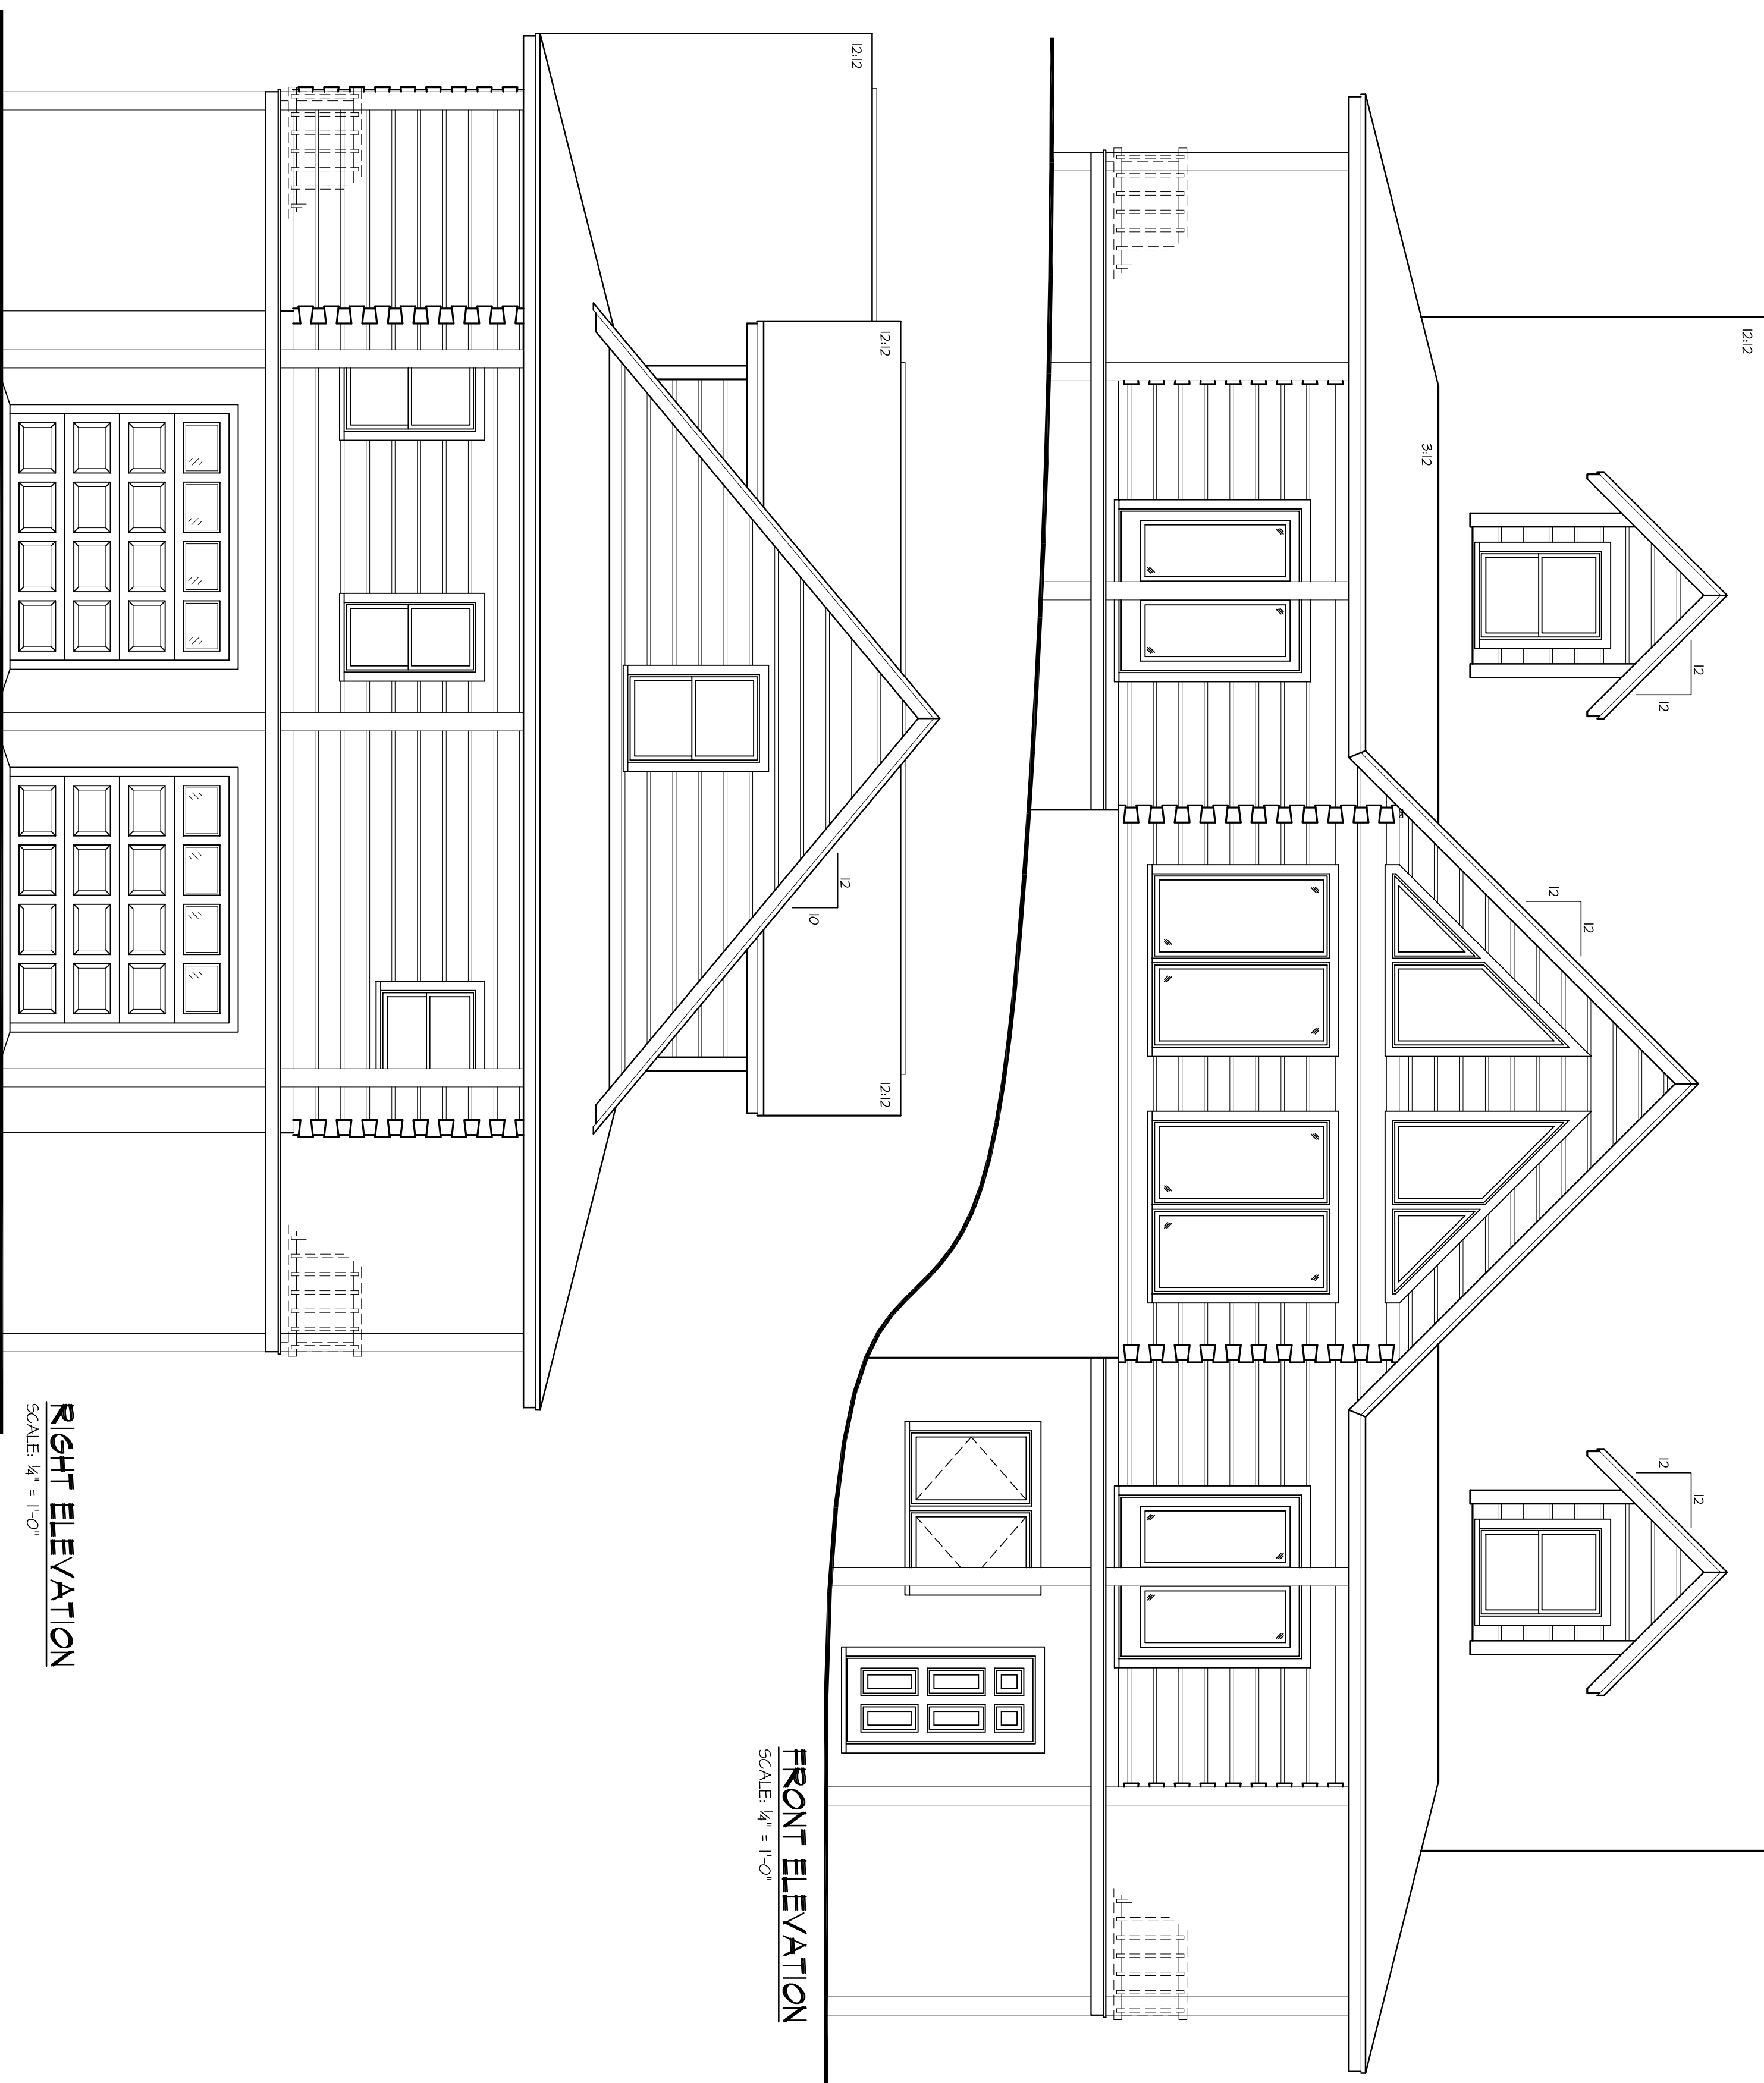


**RIGHT ELEVATION**  
SCALE: 1/4" = 1'-0"

**FRONT ELEVATION**  
SCALE: 1/4" = 1'-0"


FOR ILLUSTRATIVE  
PURPOSES ONLY.  
NOT FOR CONSTRUCTION.




# The Marion

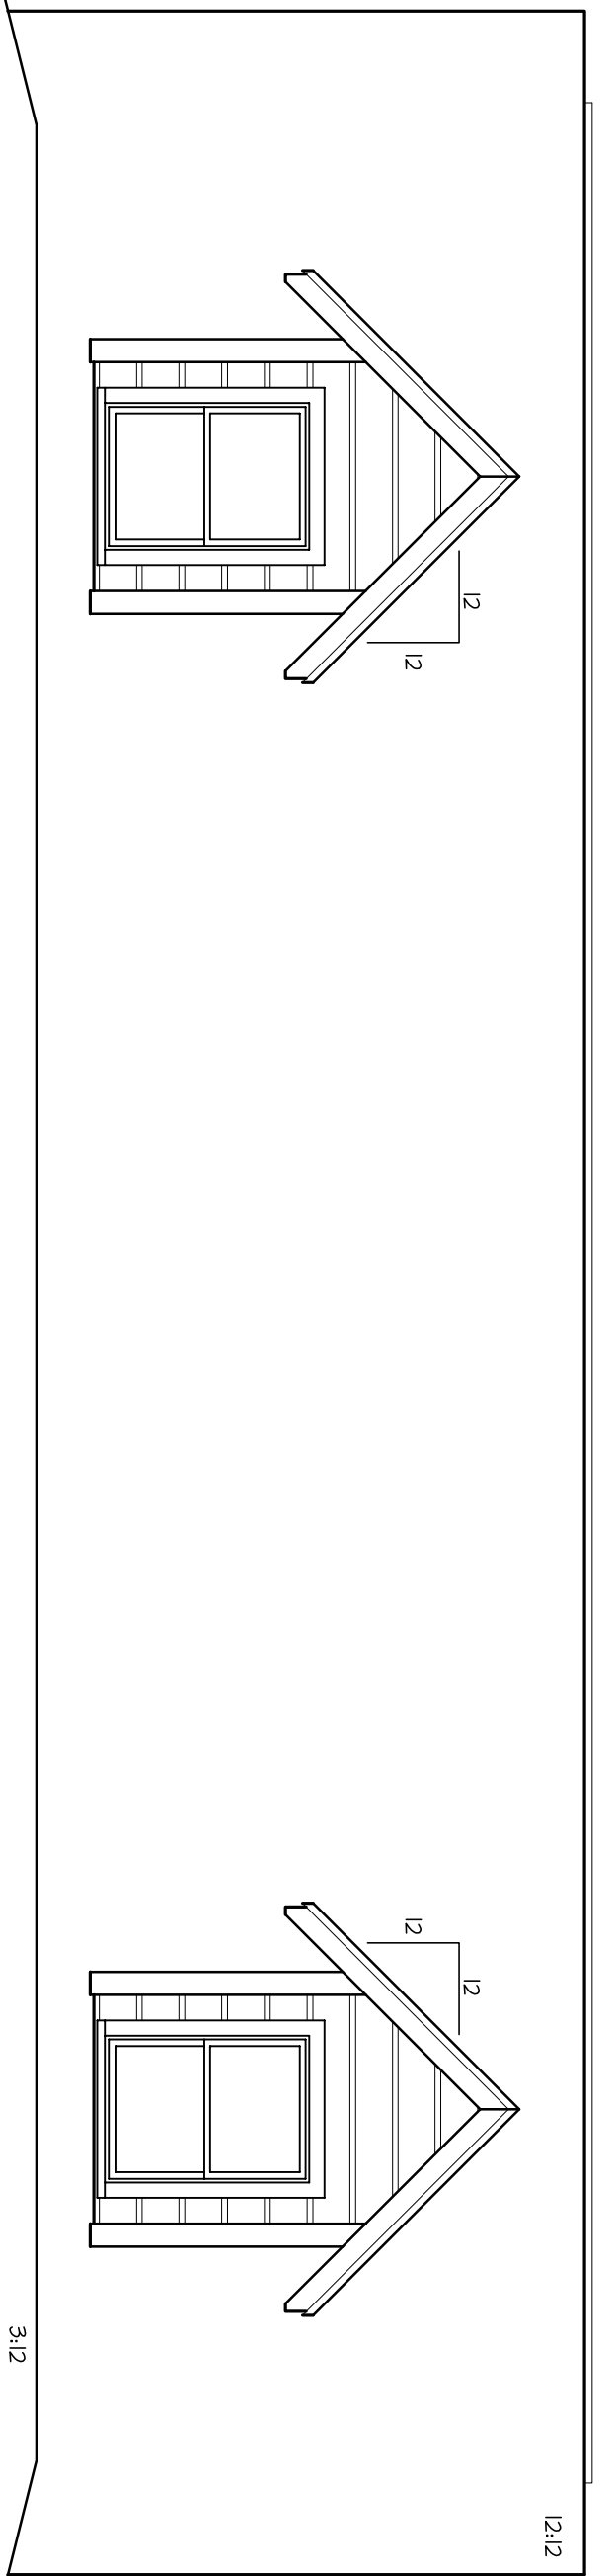

**REAR ELEVATION**  
SCALE: 1/4" = 1'-0"

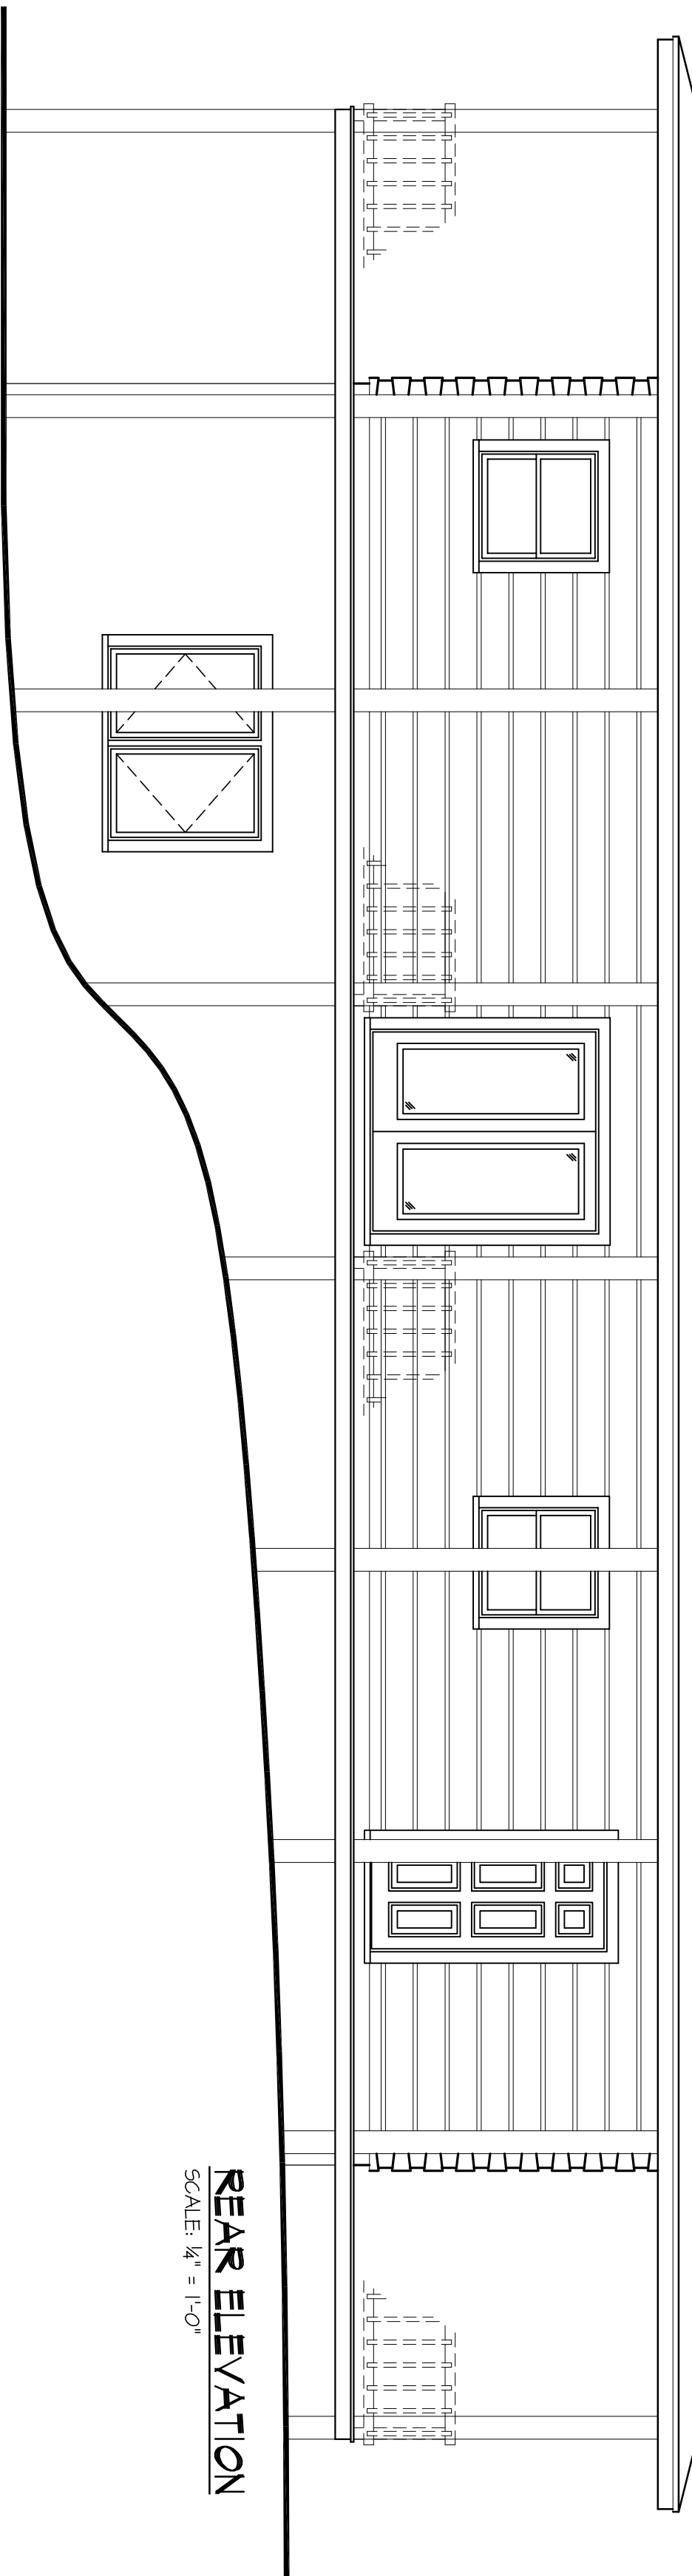

**LEFT ELEVATION**  
SCALE: 1/4" = 1'-0"

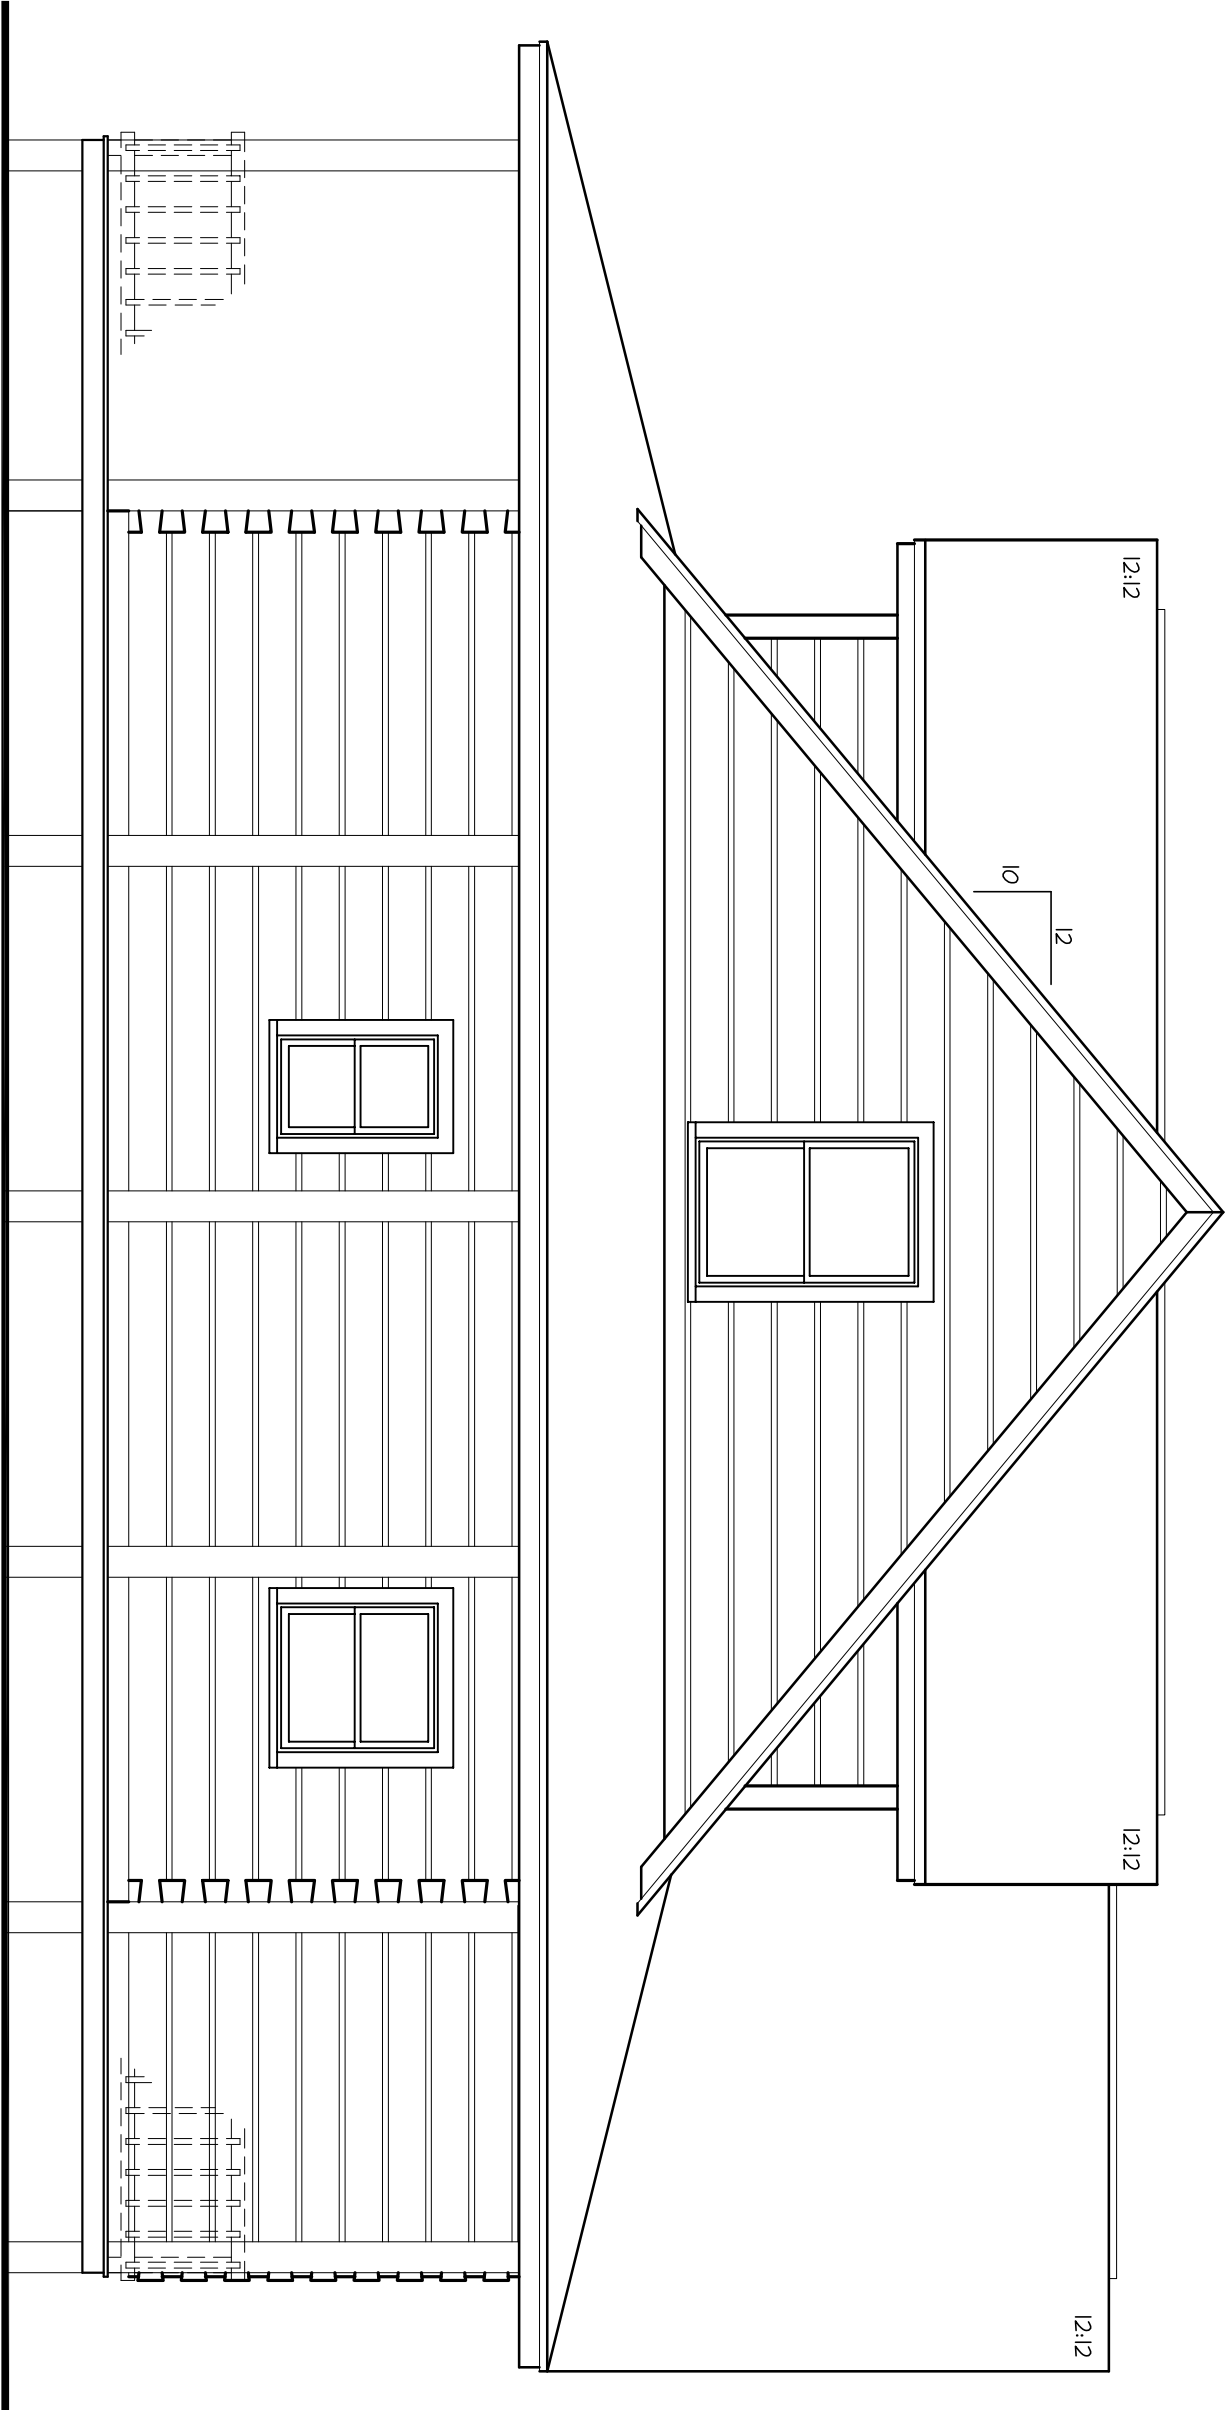

FOR ILLUSTRATIVE  
PURPOSES ONLY.  
NOT FOR CONSTRUCTION.



# The Marion