



FOR ILLUSTRATIVE
PURPOSES ONLY.
NOT FOR CONSTRUCTION.



The Murphy

SQUARE FOOTAGE:



FIRST FLOOR.....	1784
SECOND FLOOR.....	1462
BASEMENT.....	1784
TOTAL LIVING SPACE.....	5030
PORCH / DECK.....	1704
UNFINISHED STORAGE.....	132

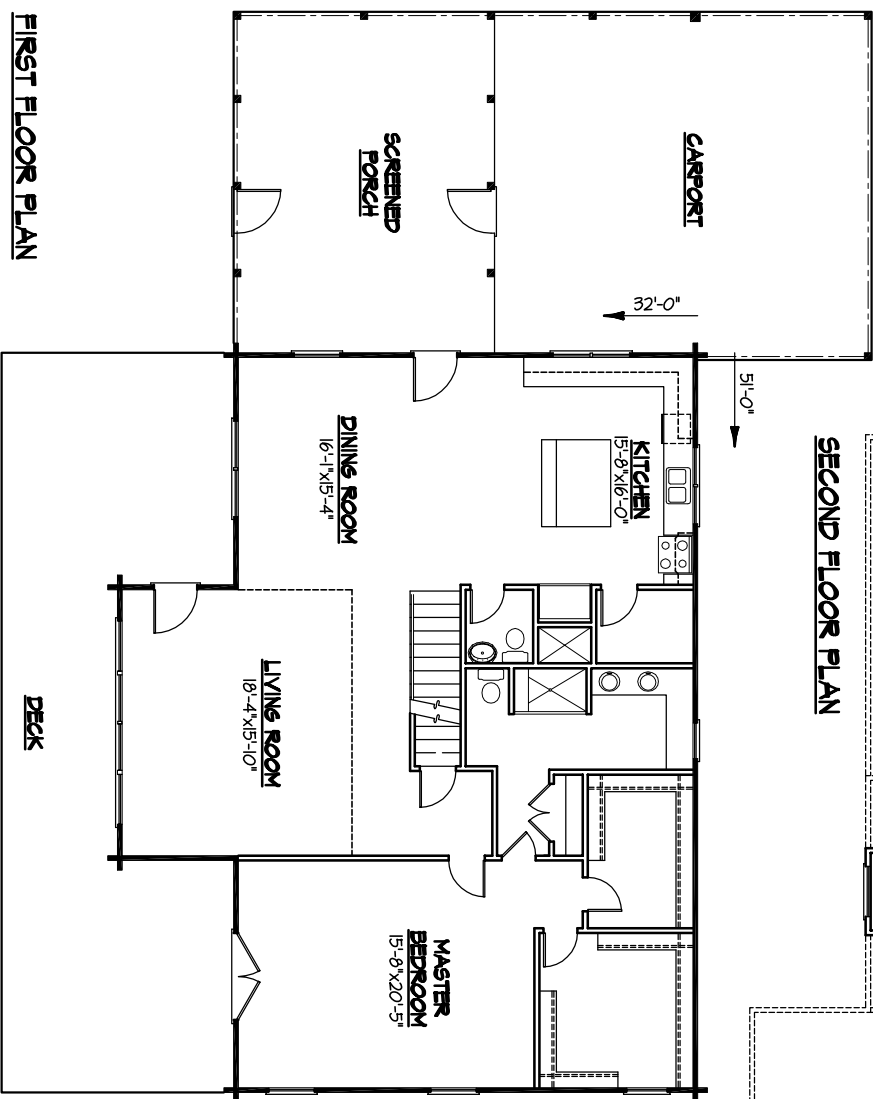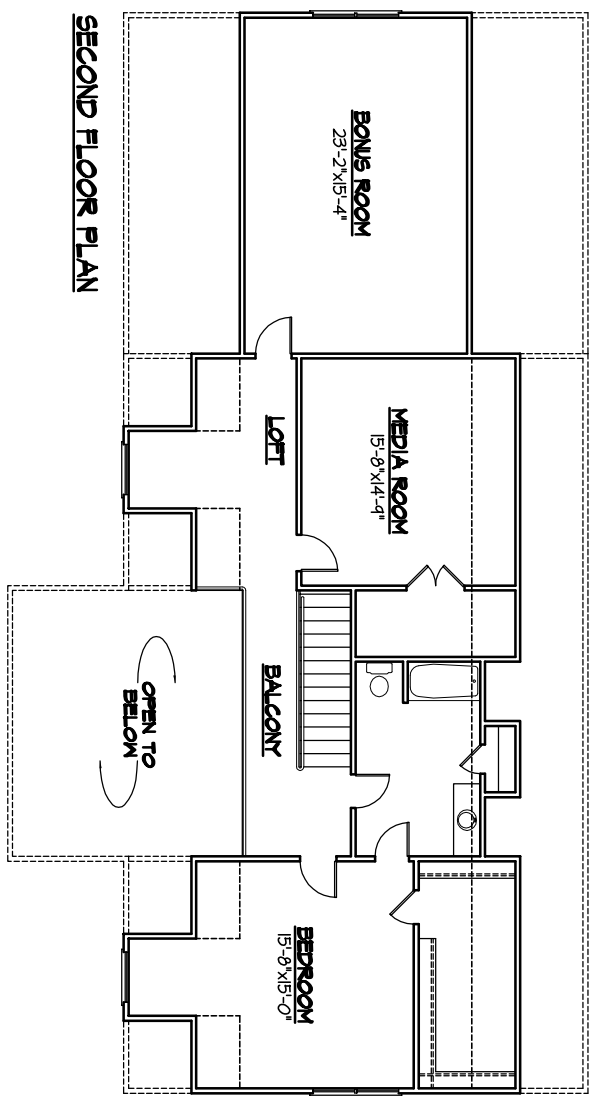

FOR ILLUSTRATIVE
PURPOSES ONLY.
NOT FOR CONSTRUCTION.




The Murphy

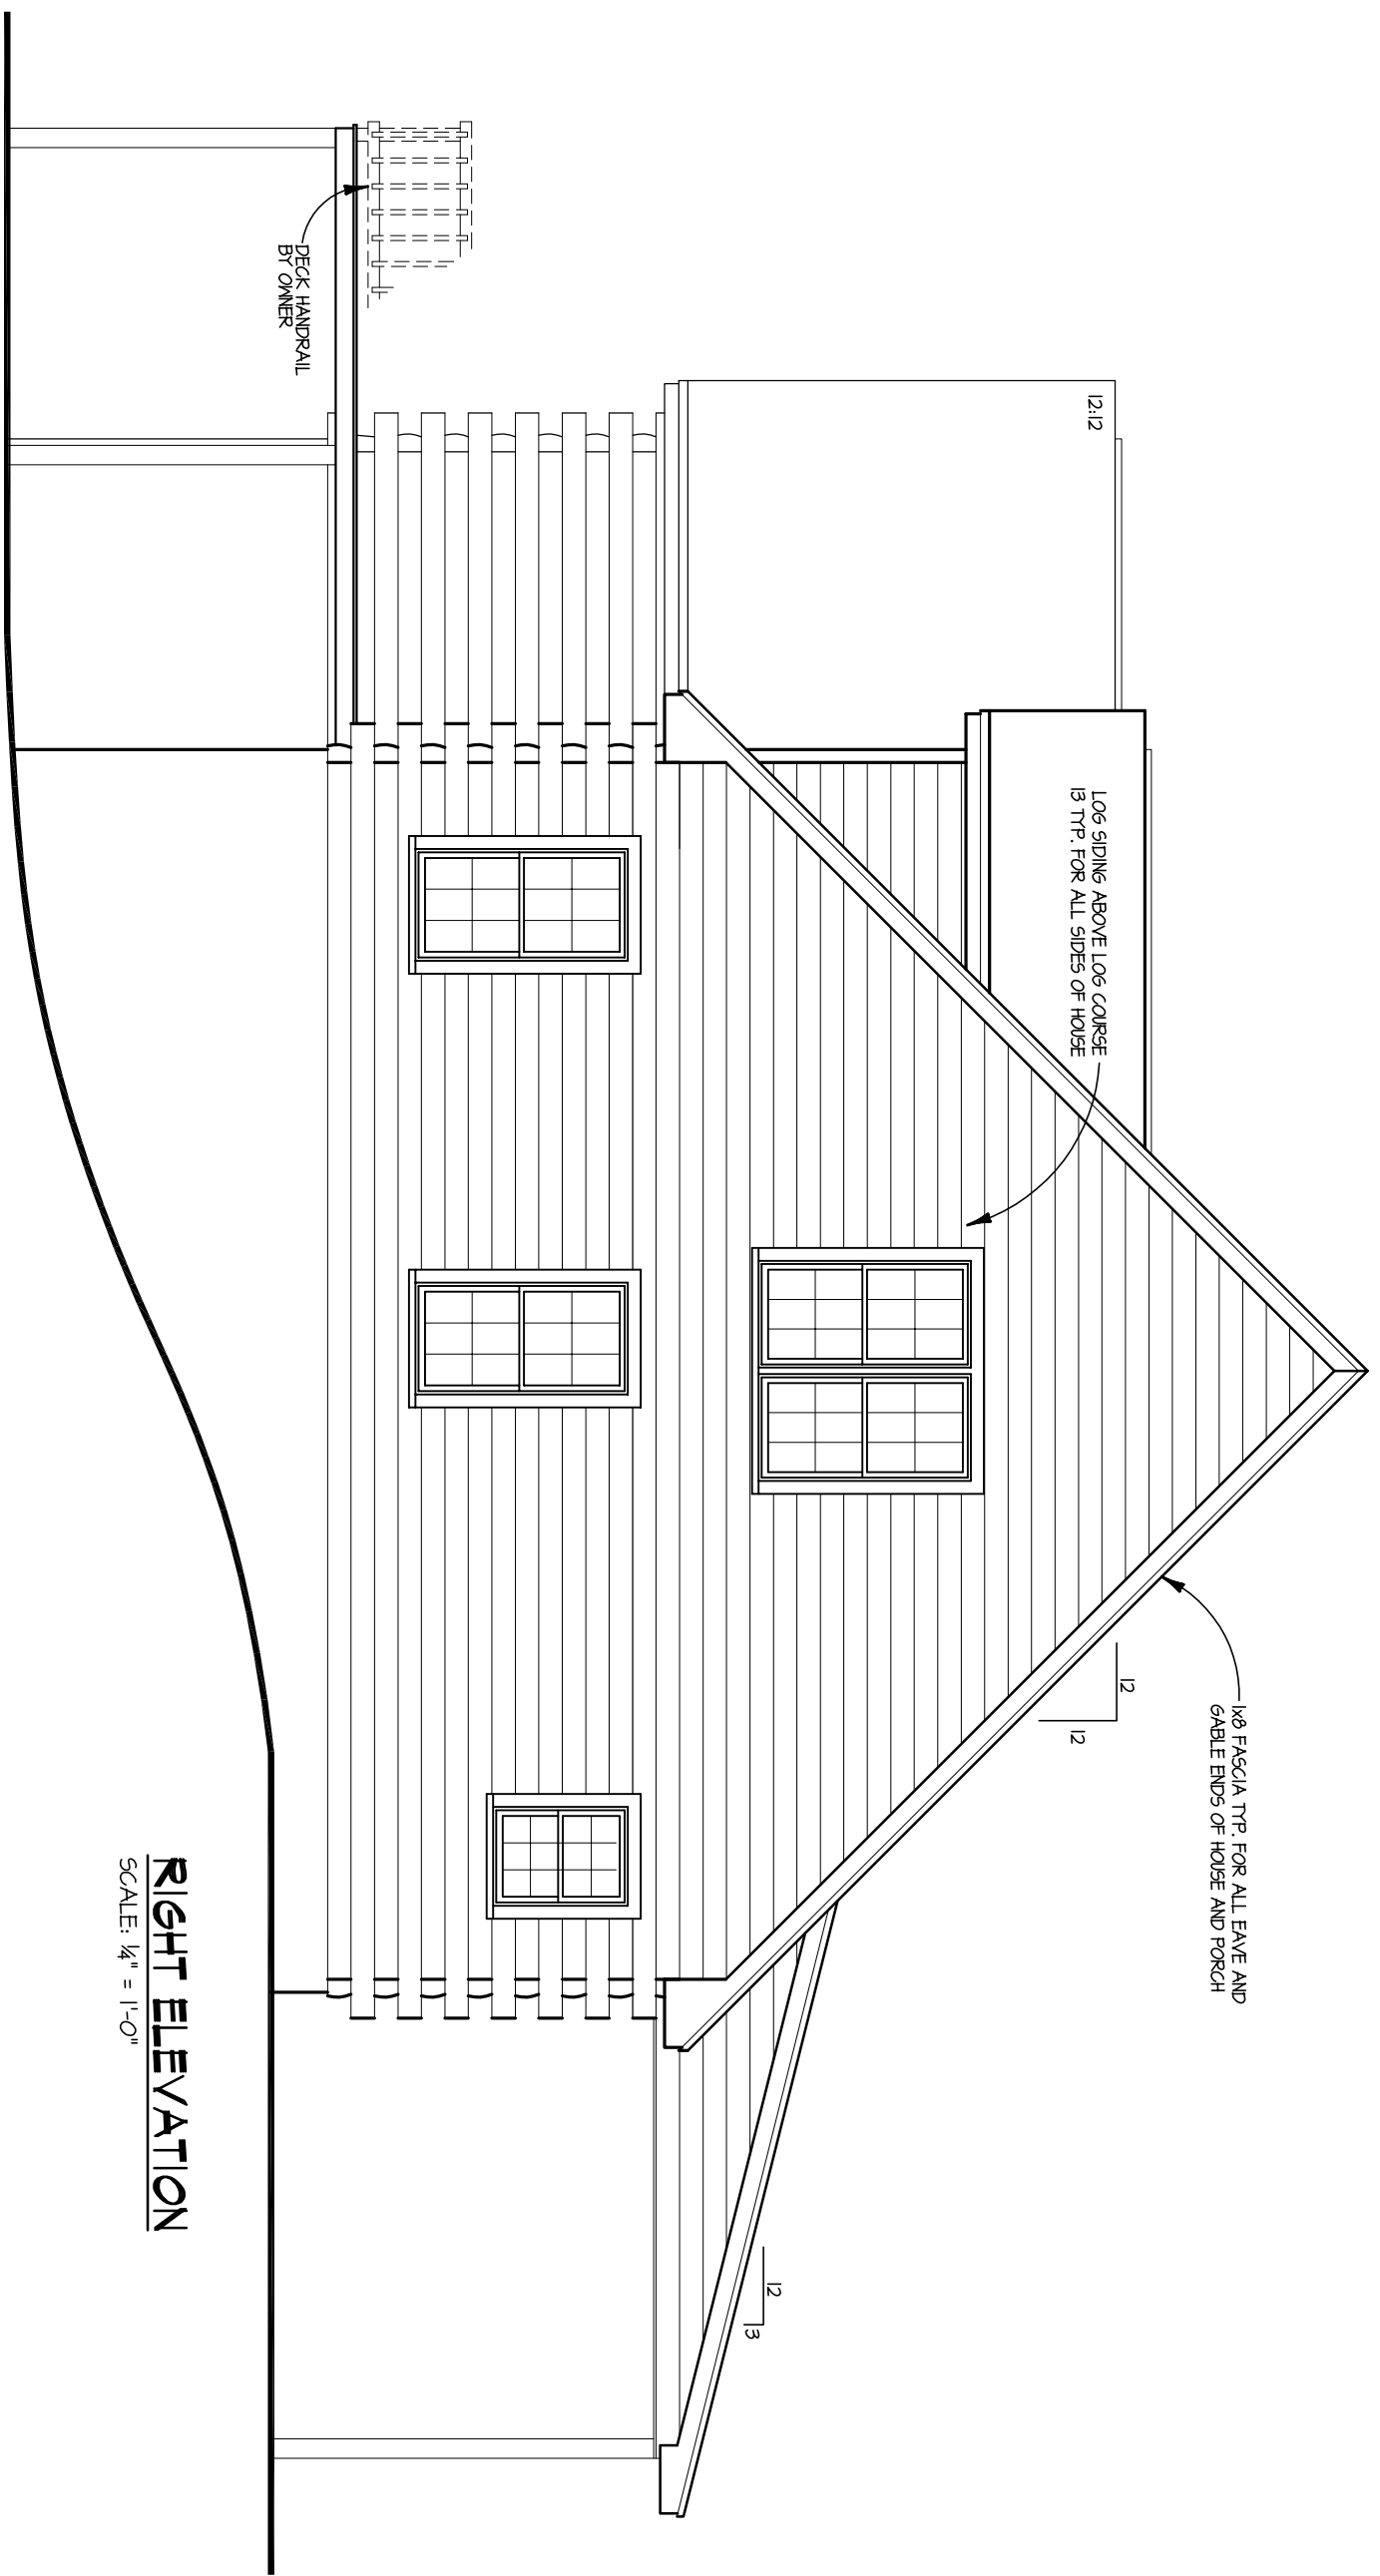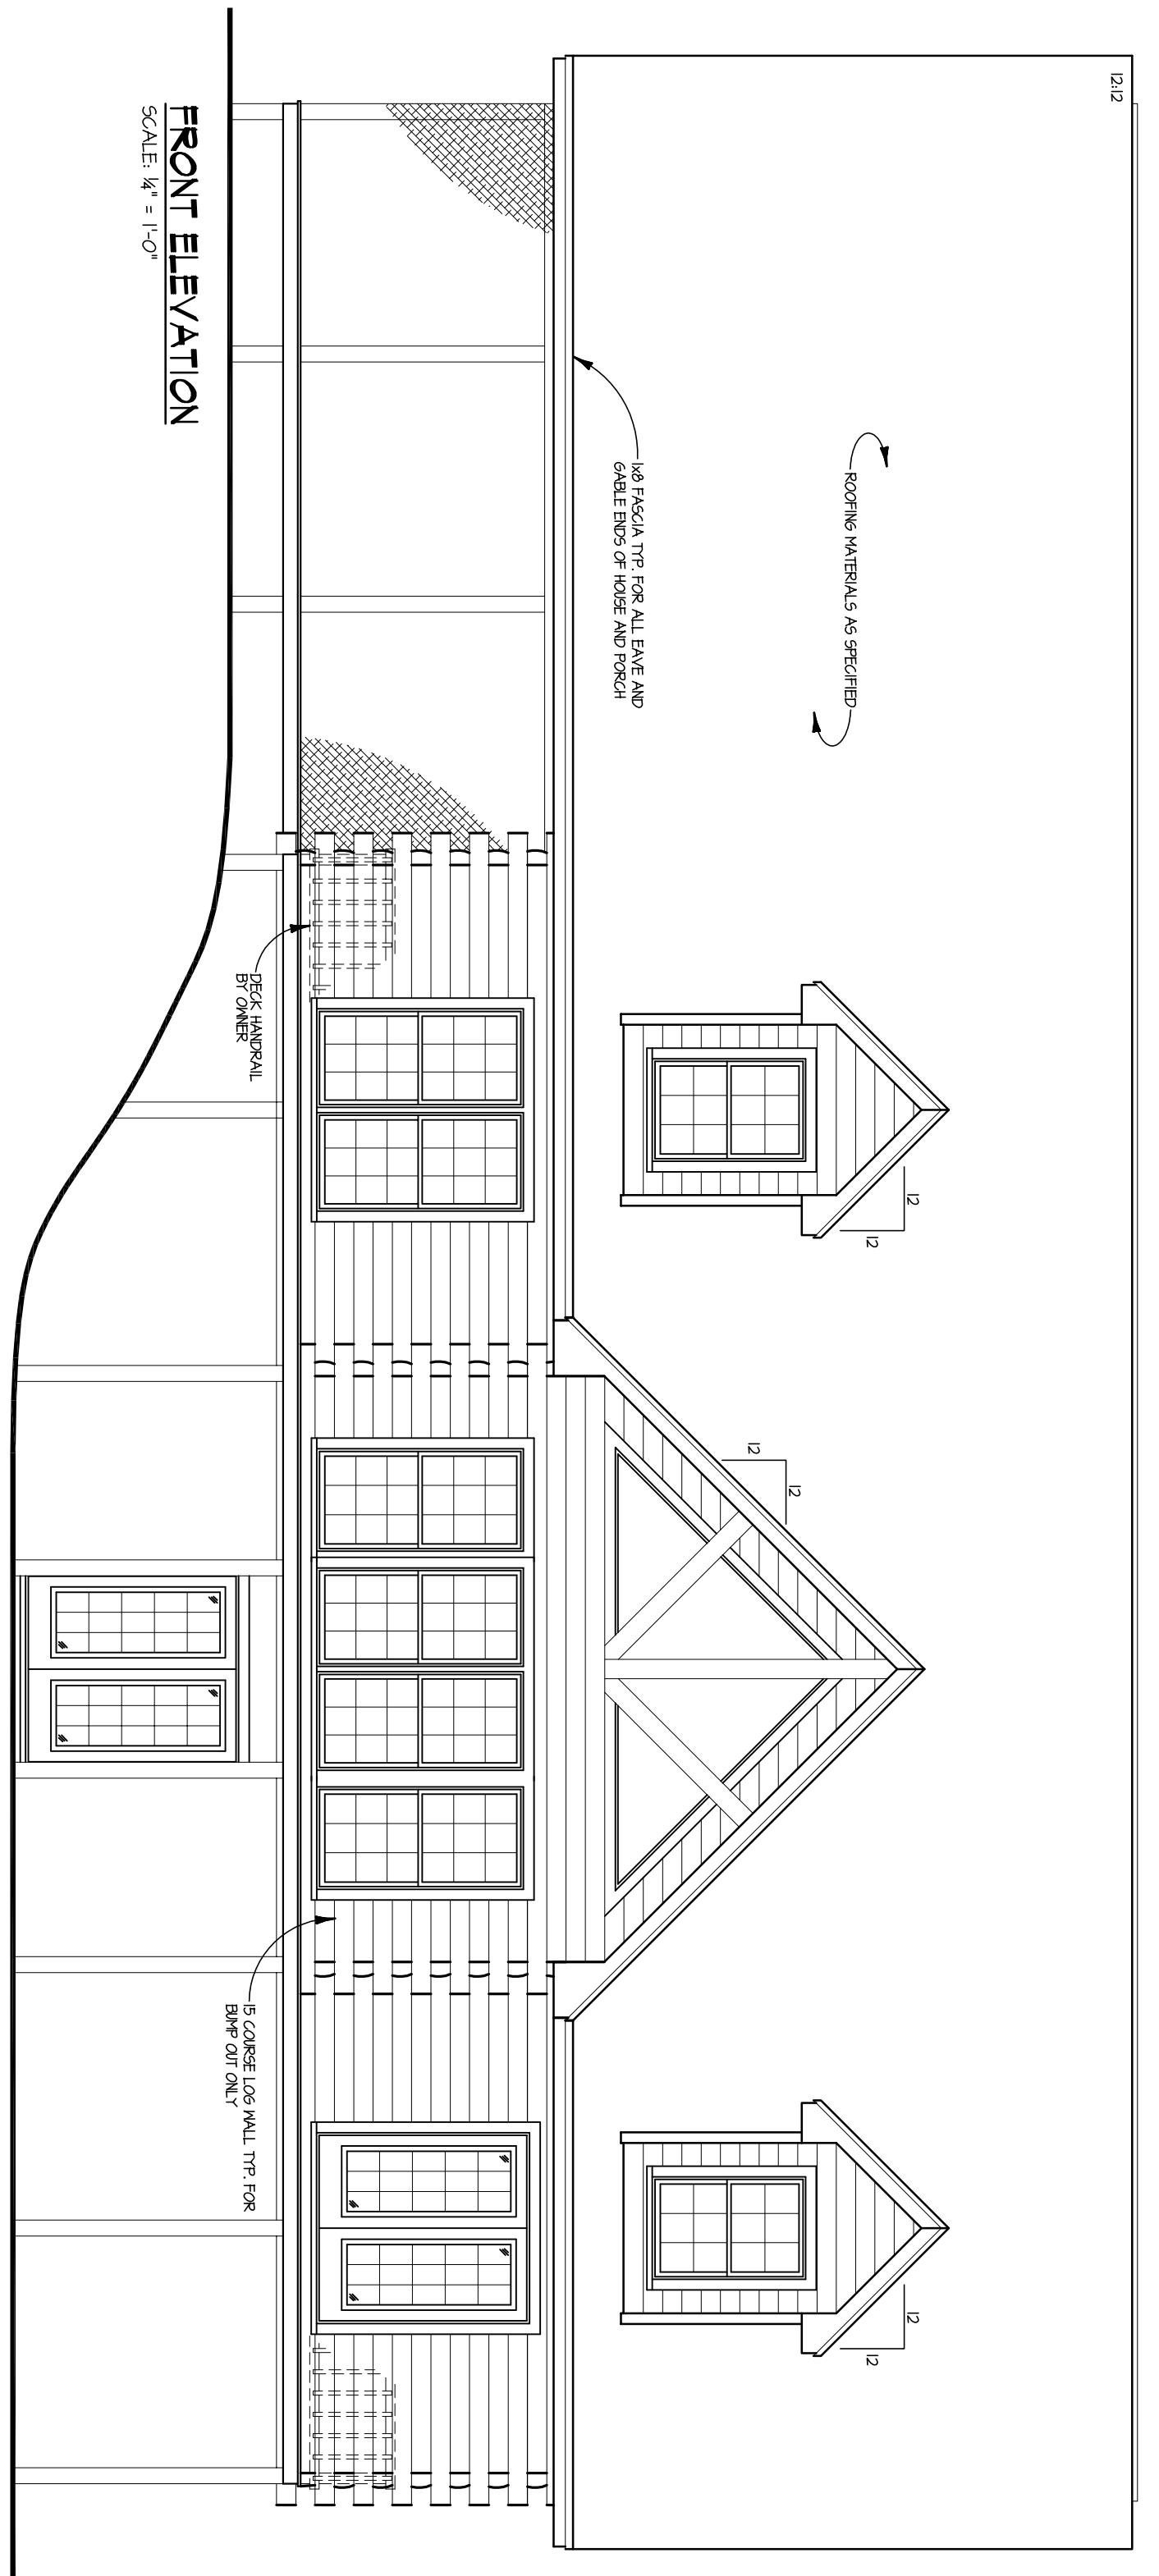

FOR ILLUSTRATIVE
PURPOSES ONLY.
NOT FOR CONSTRUCTION.




The Murphy

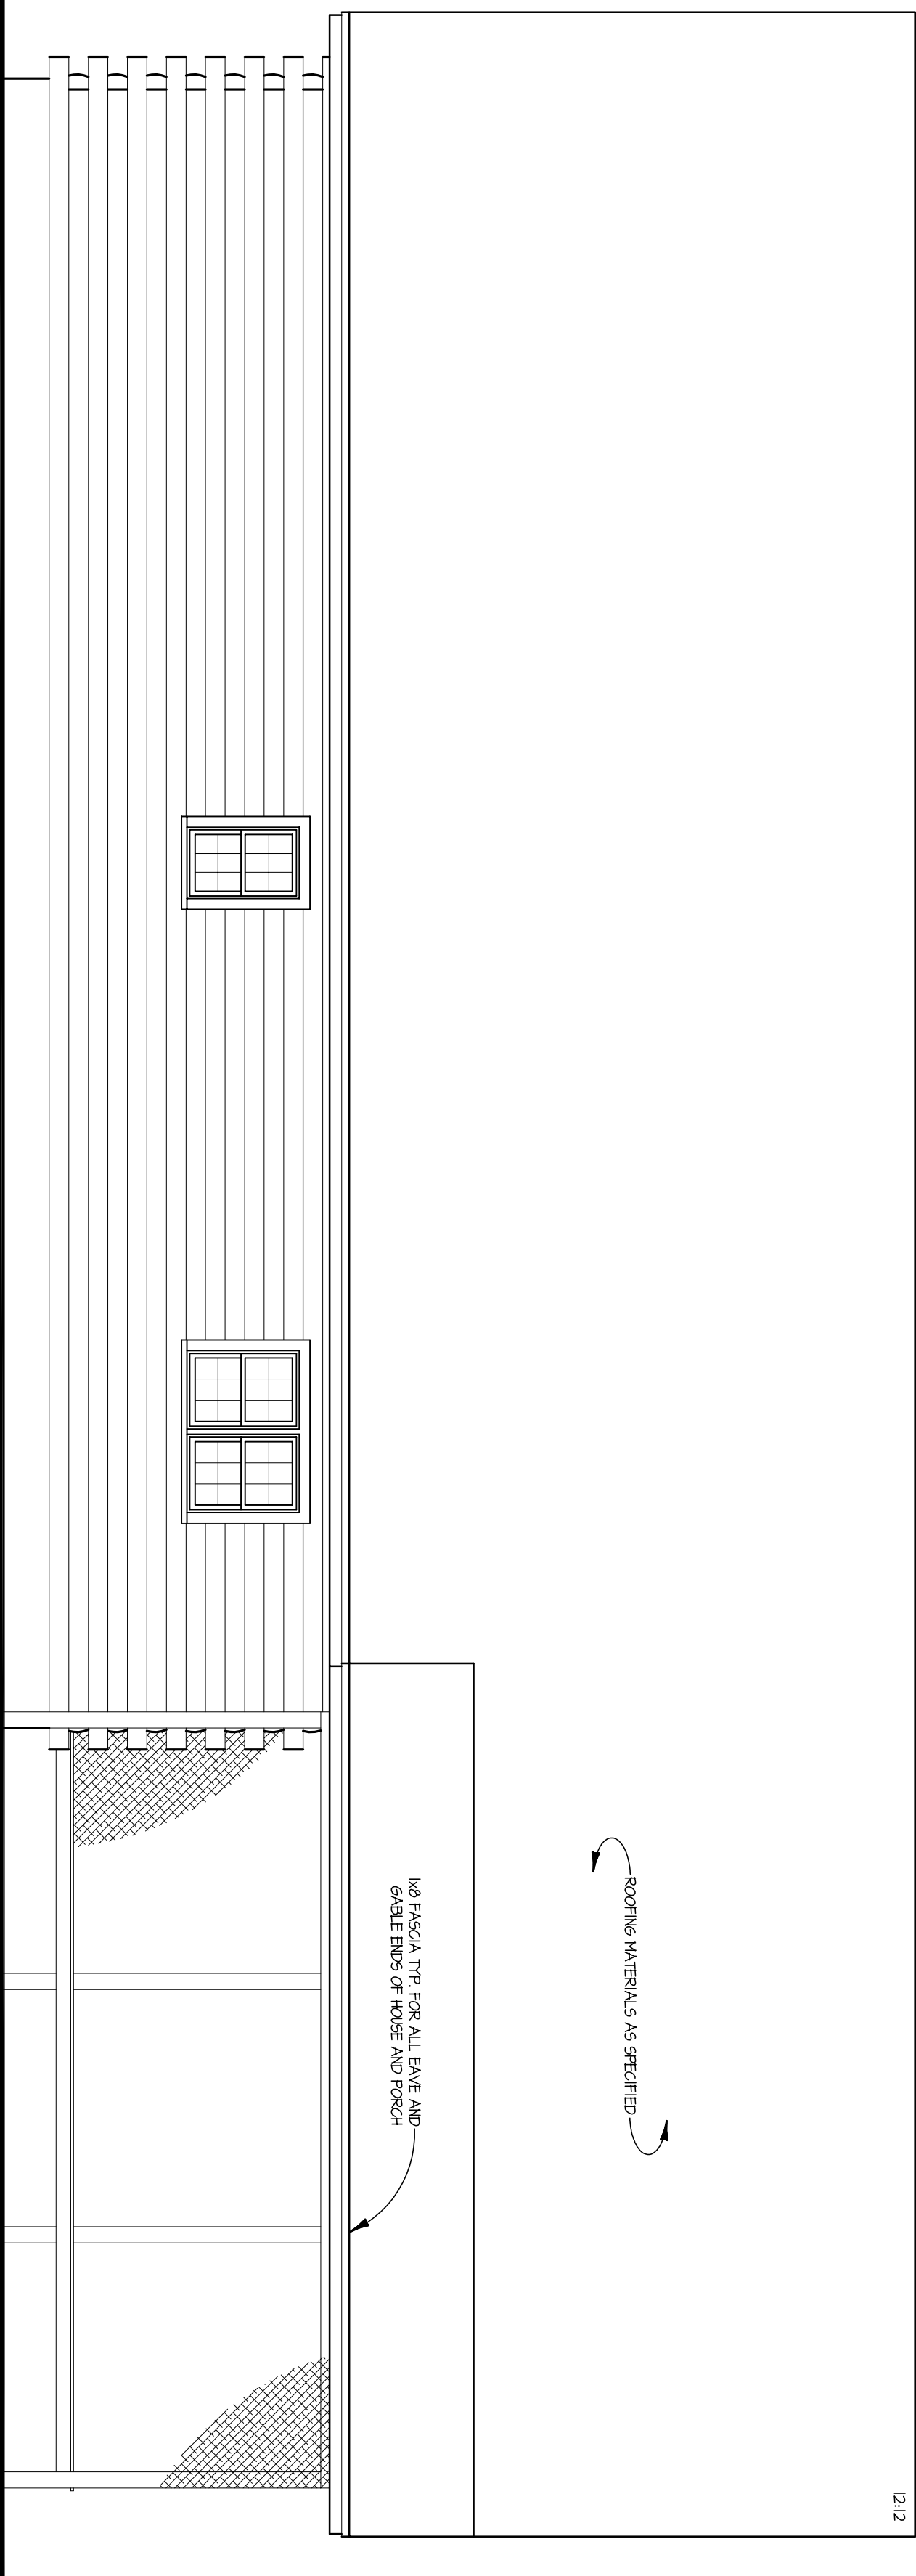

REAR ELEVATION

SCALE: 1/4" = 1'-0"

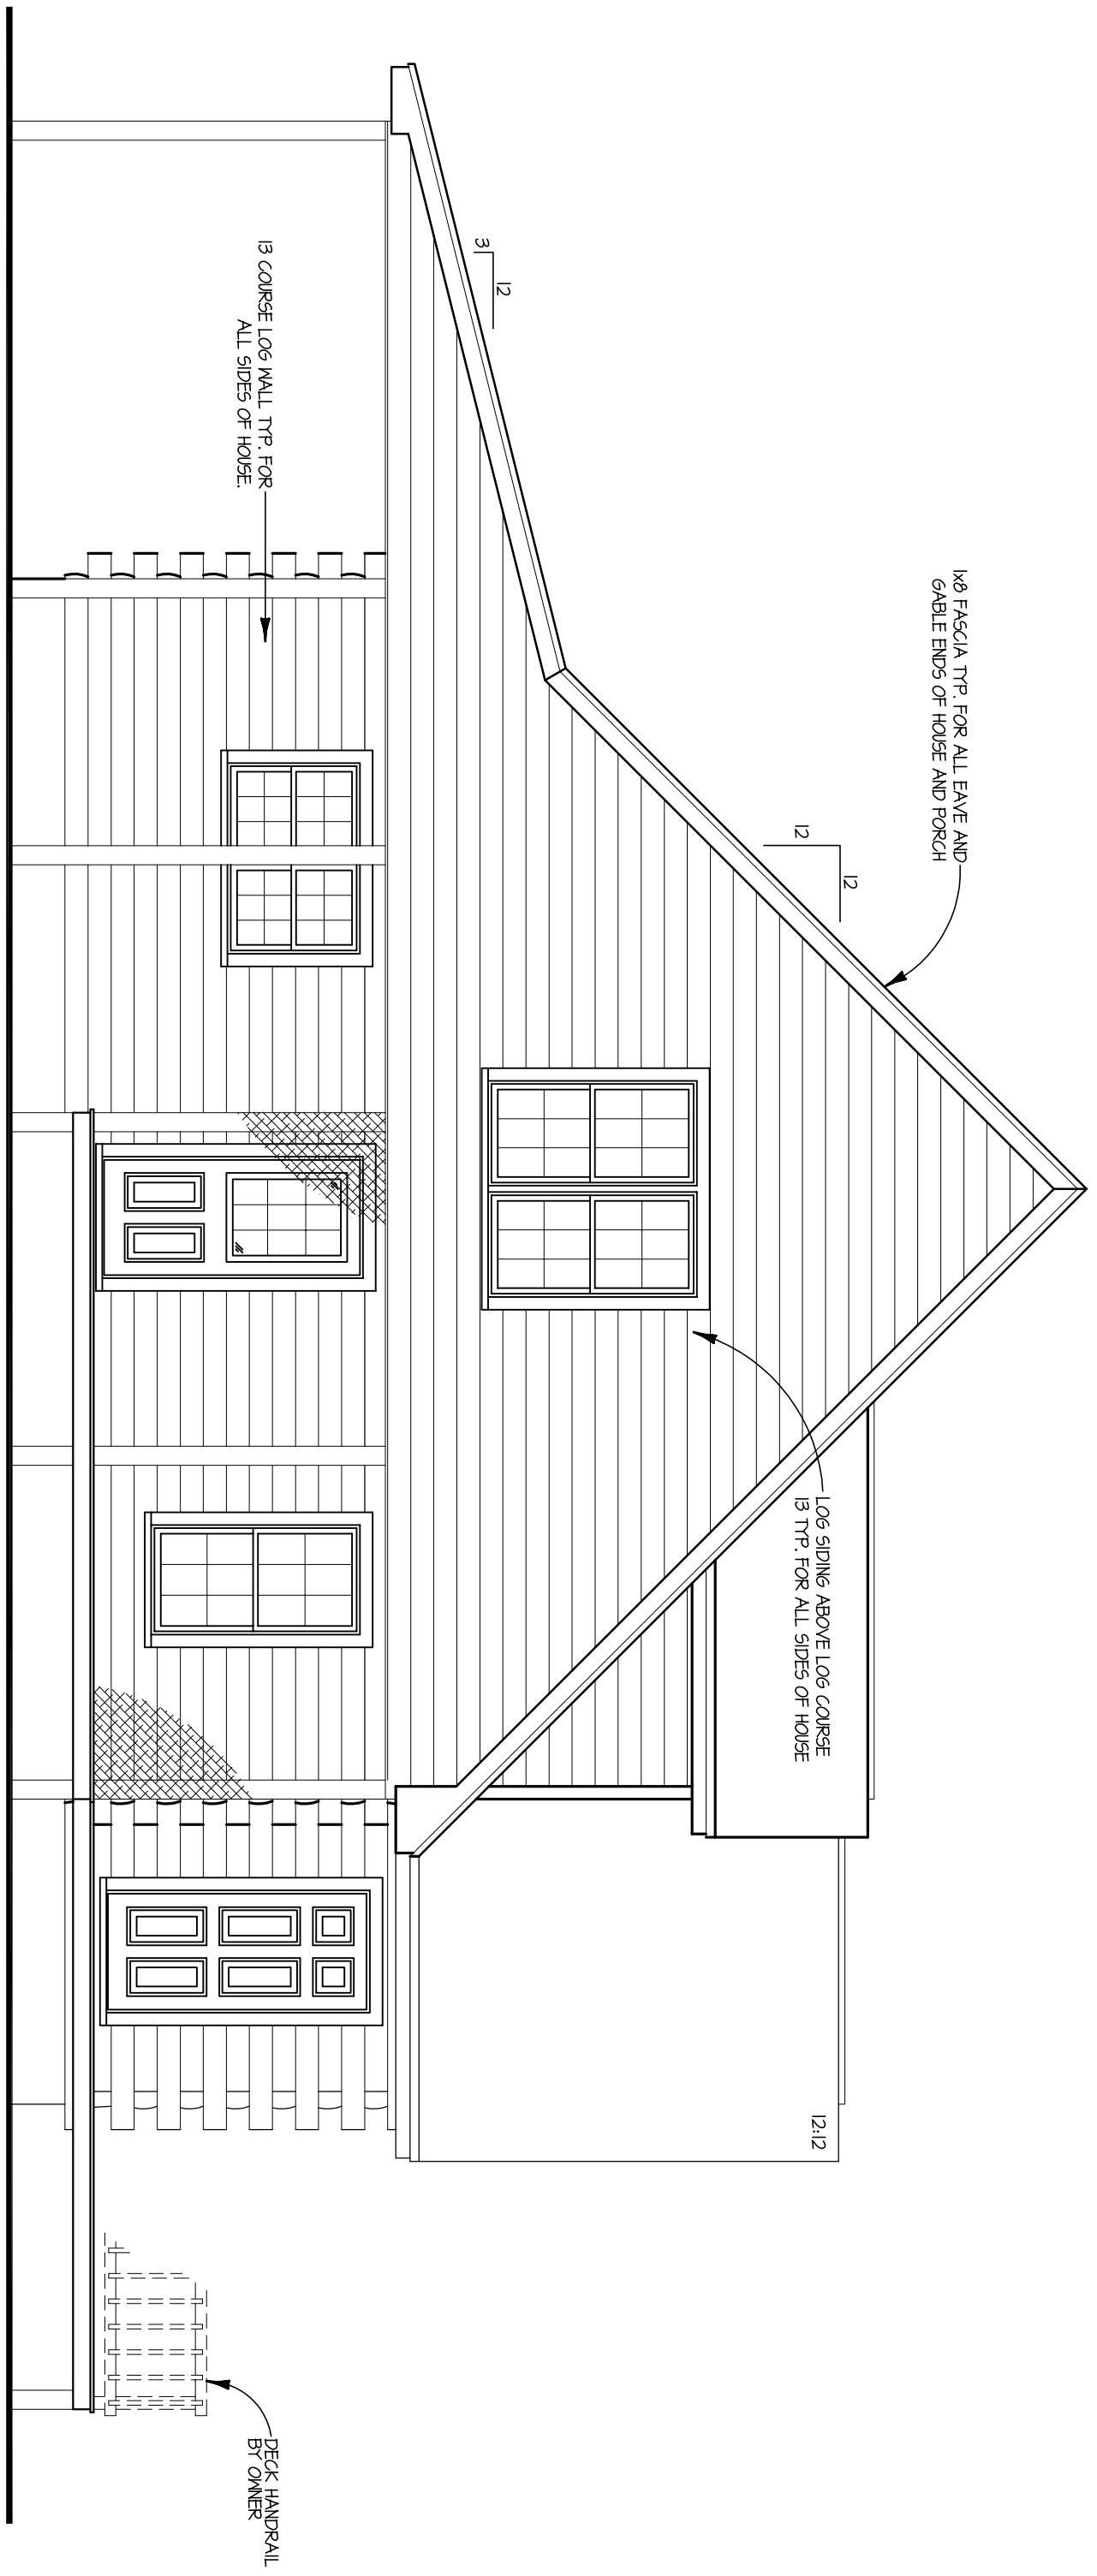

LEFT ELEVATION

SCALE: 1/4" = 1'-0"

The Murphy



FOR ILLUSTRATIVE PURPOSES ONLY.
NOT FOR CONSTRUCTION.