



FOR ILLUSTRATIVE  
PURPOSES ONLY.  
NOT FOR CONSTRUCTION.



*The Patriot*

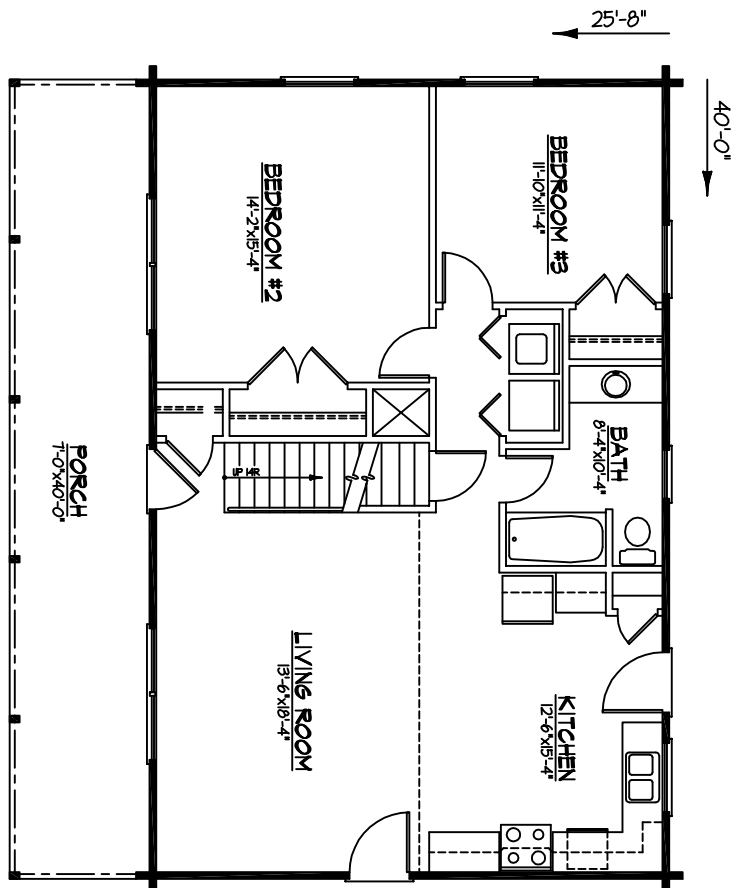

FIRST FLOOR PLAN

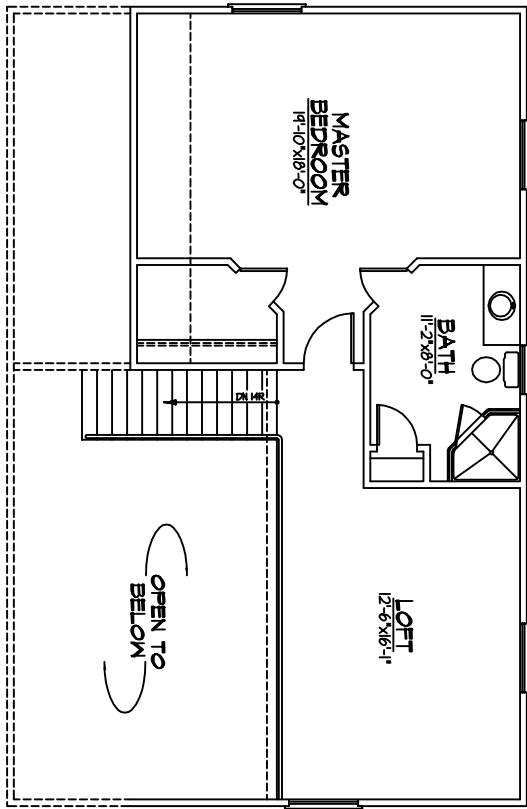

SECOND FLOOR PLAN


**SQUARE FOOTAGE:**

FIRST FLOOR.....	1040
SECOND FLOOR.....	614
PORCHES / DECK.....	272
TOTAL LIVING SPACE.....	1654


FOR ILLUSTRATIVE PURPOSES ONLY.  
NOT FOR CONSTRUCTION.




*The Patriot*

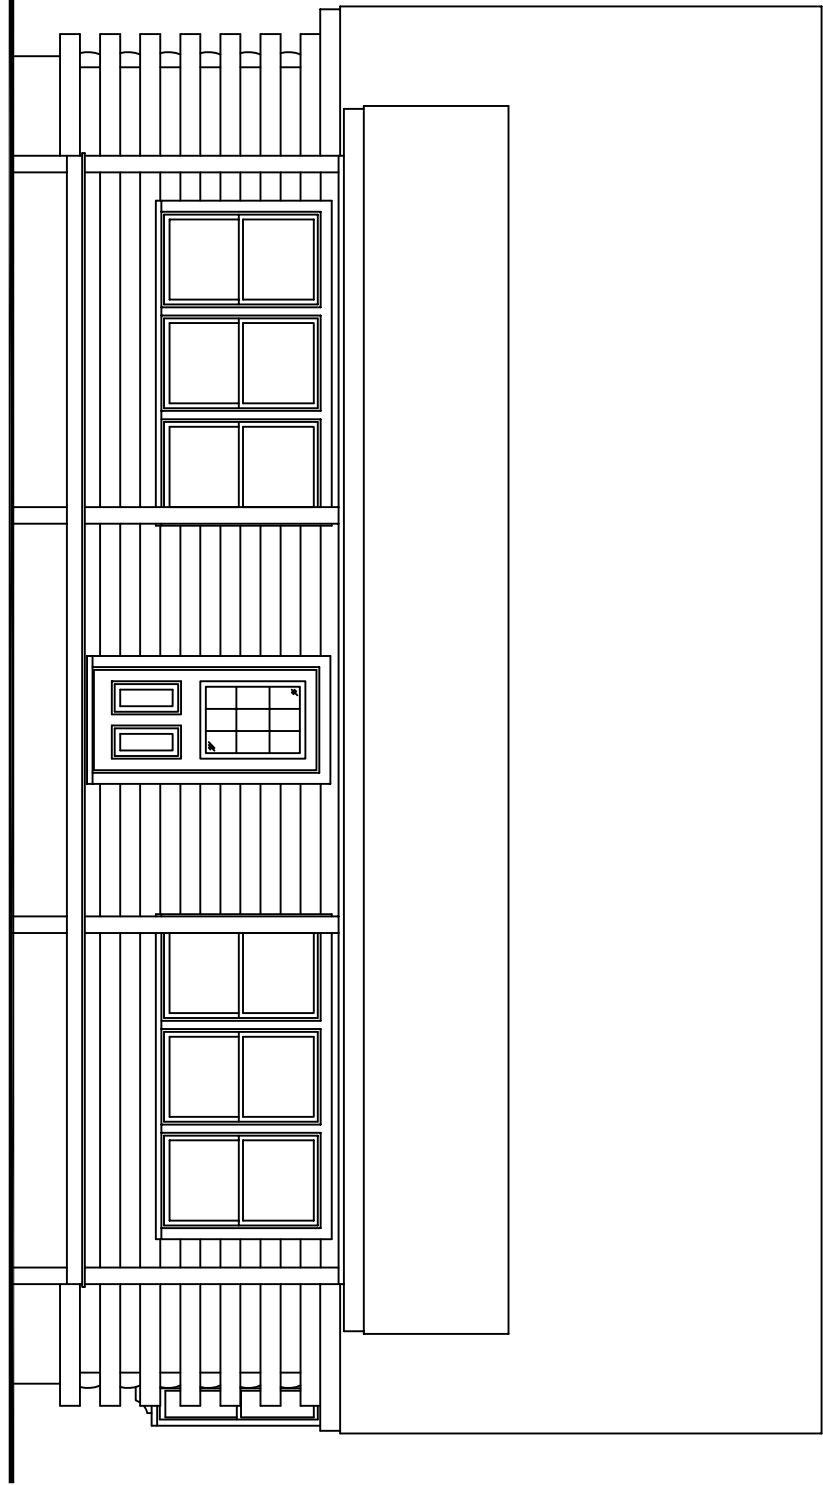


FRONT ELEVATION  
SCALE: 1/4" = 1'-0"

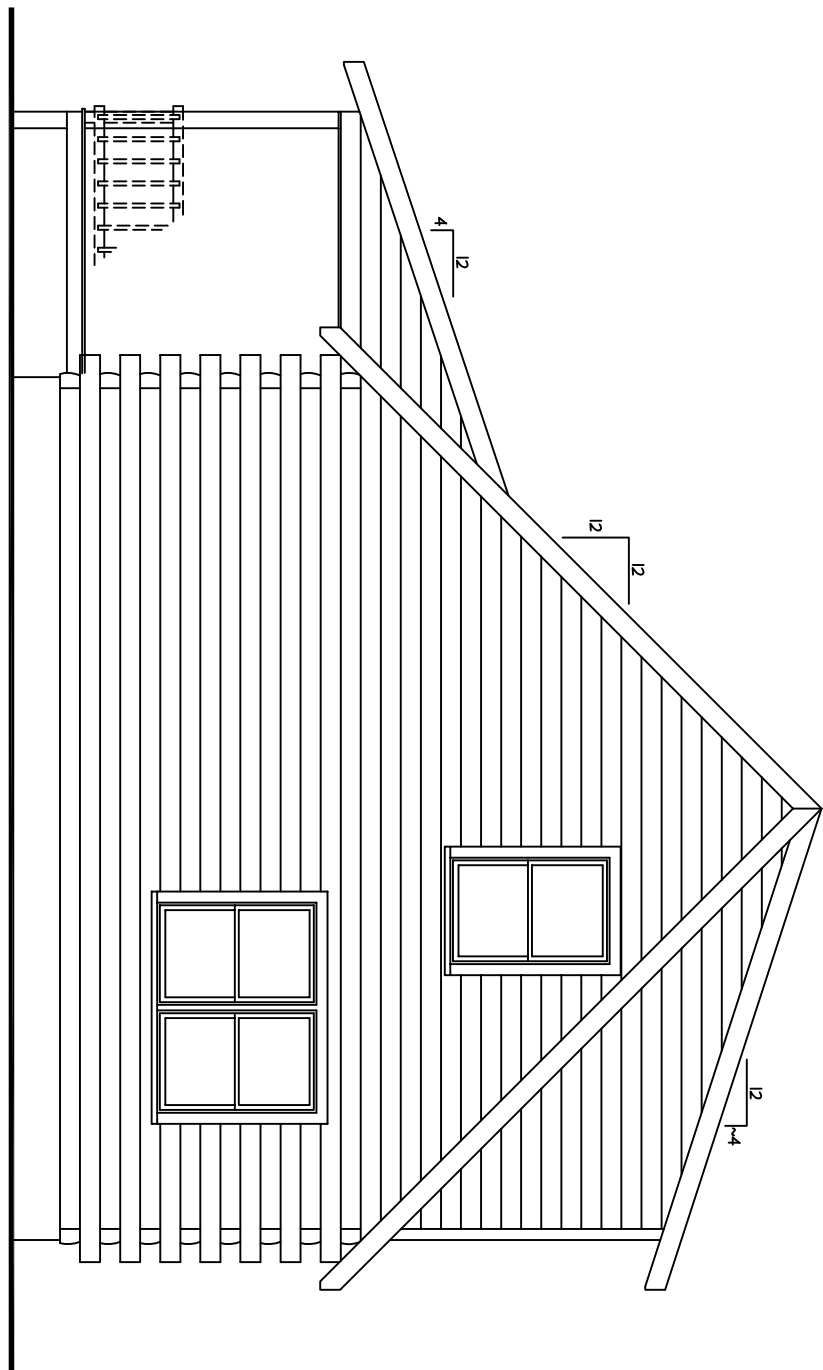

RIGHT ELEVATION  
SCALE: 1/4" = 1'-0"

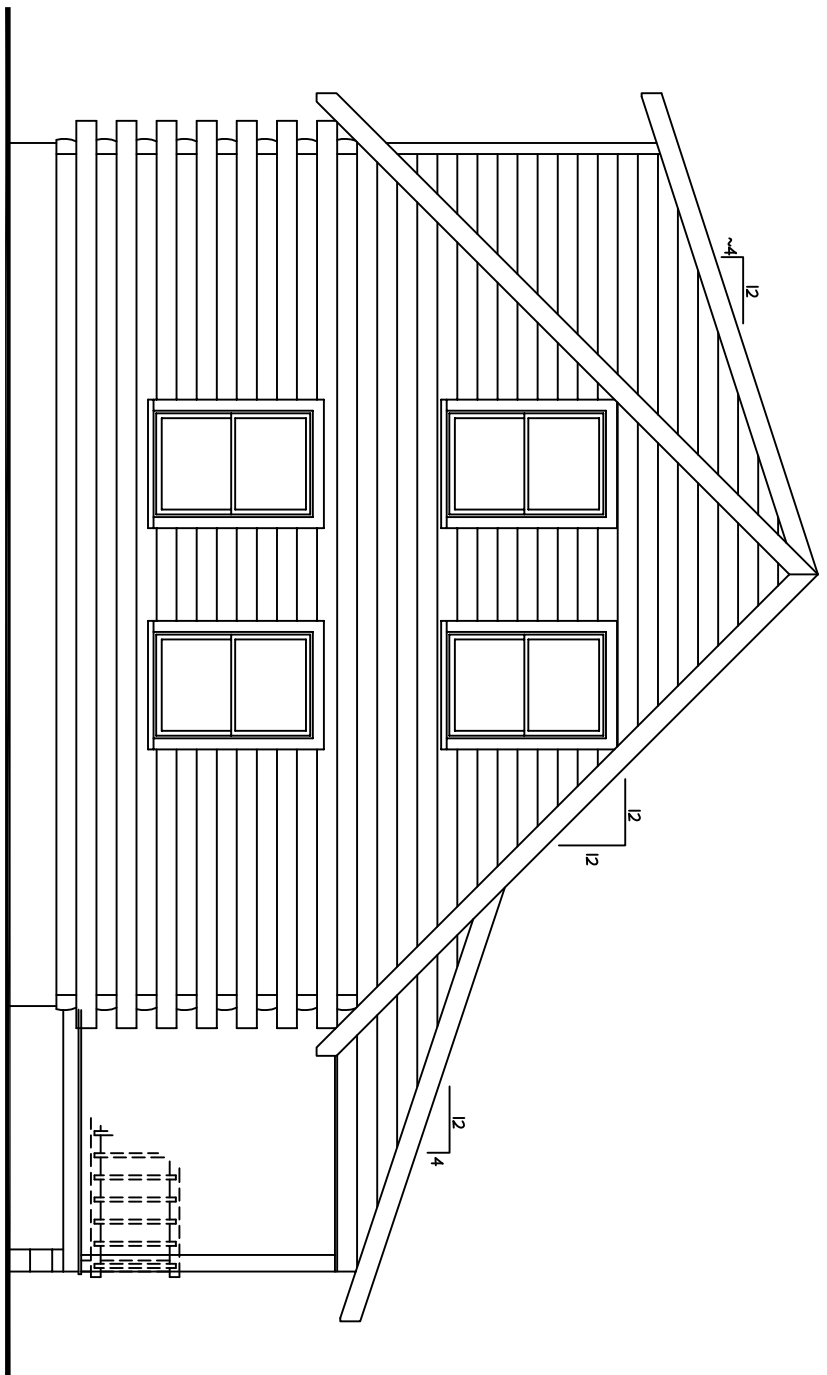

LEFT ELEVATION  
SCALE: 1/4" = 1'-0"

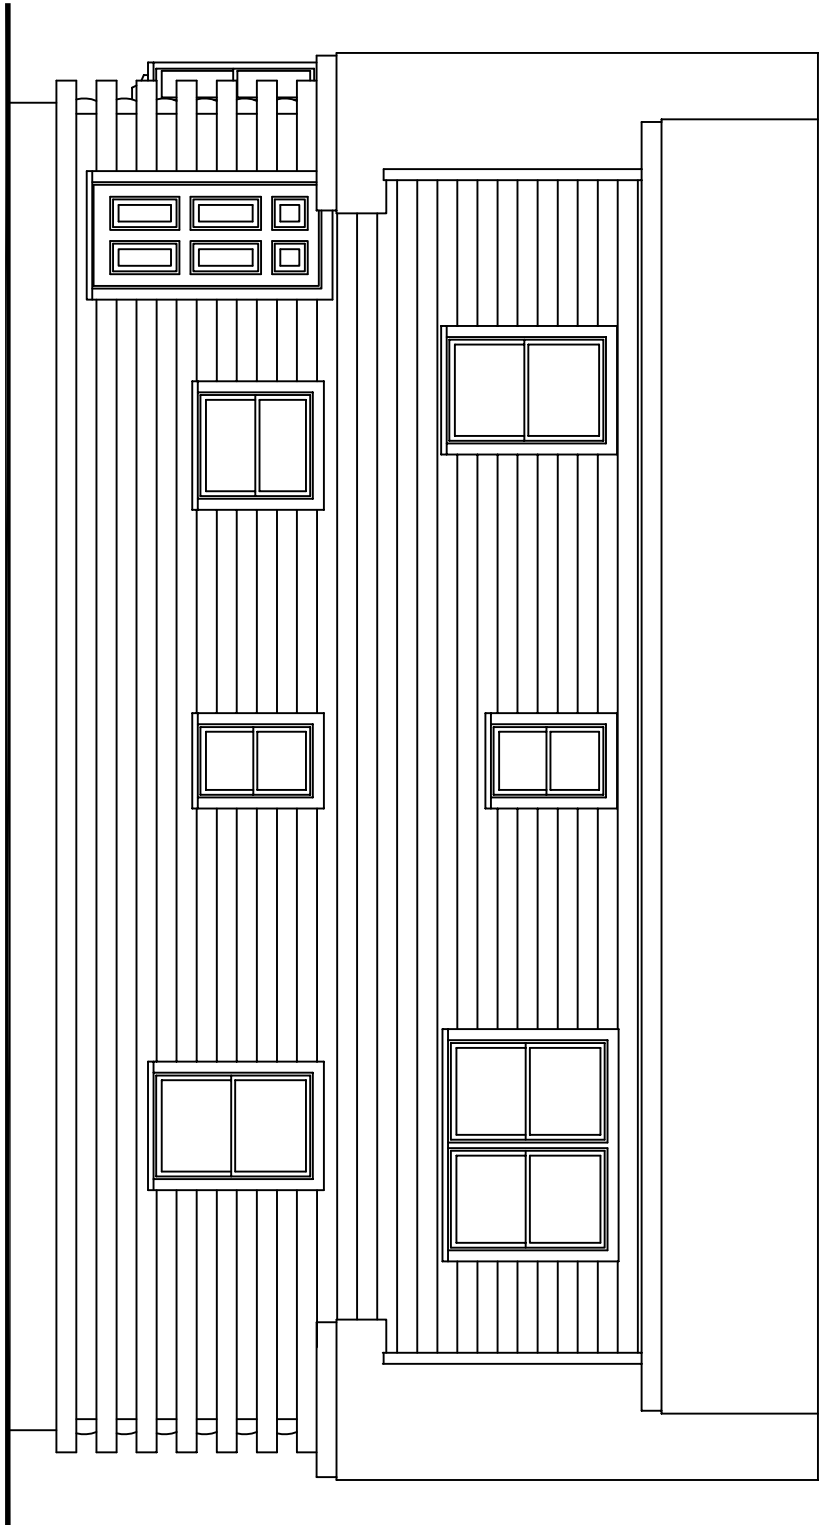

REAR ELEVATION  
SCALE: 1/4" = 1'-0"

FOR ILLUSTRATIVE  
PURPOSES ONLY.  
NOT FOR CONSTRUCTION.



*The Patriot*