




FOR ILLUSTRATIVE
PURPOSES ONLY.
NOT FOR CONSTRUCTION.




The Sandford

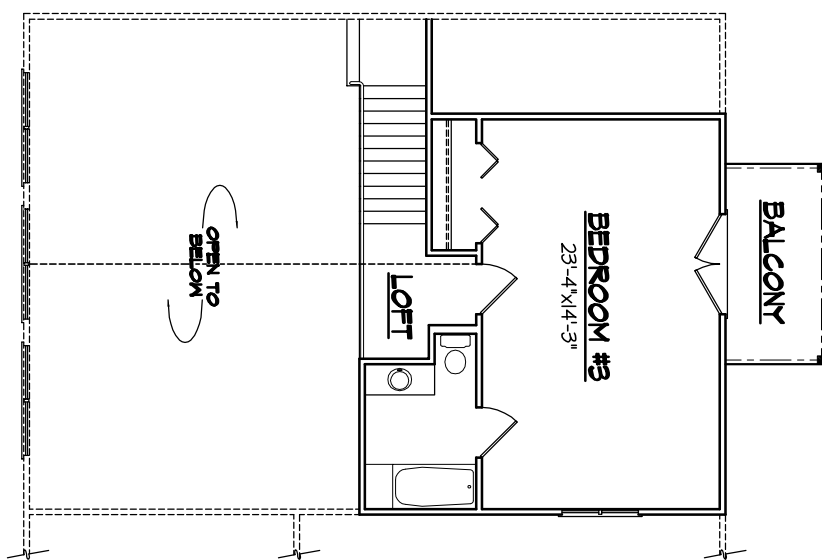

SQUARE FOOTAGE:

FIRST FLOOR	1974
SECOND FLOOR	500
TOTAL LIVING SPACE	2474
BASEMENT	1974
PORCH	466
DECK	440


FIRST FLOOR PLAN

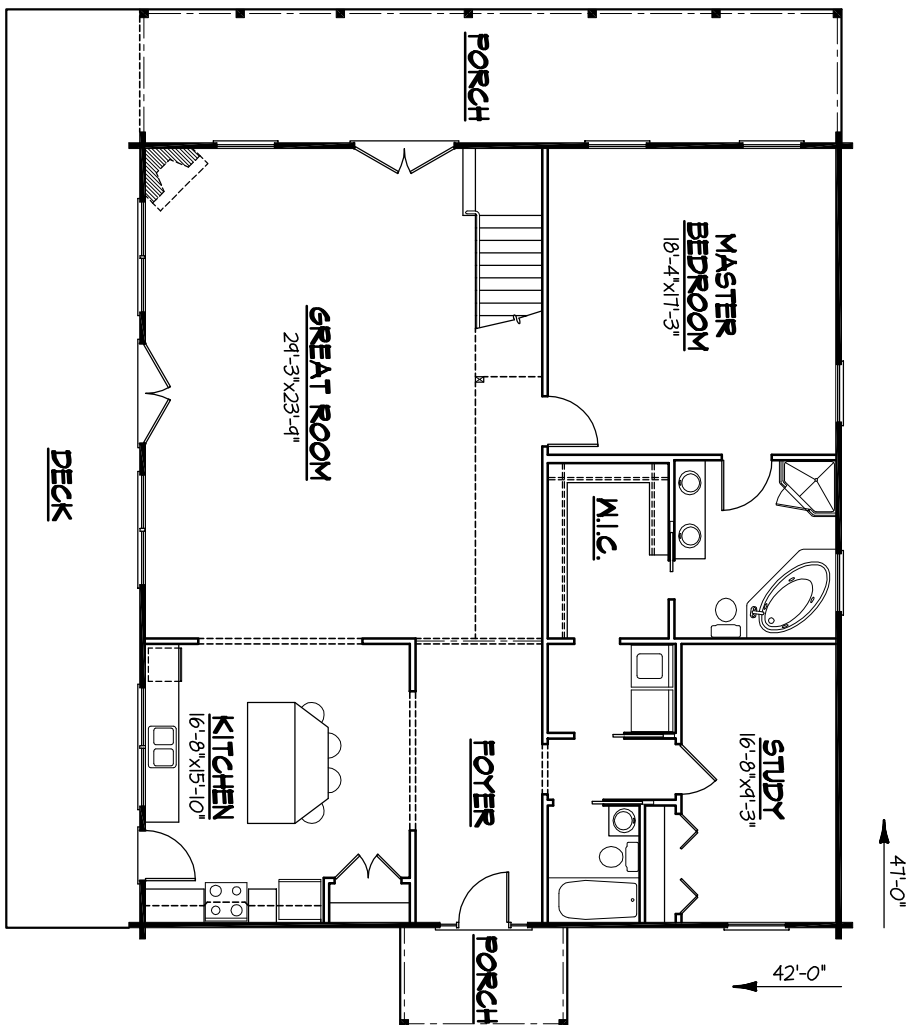


FOR ILLUSTRATIVE
PURPOSES ONLY.
NOT FOR CONSTRUCTION.



The Sandford

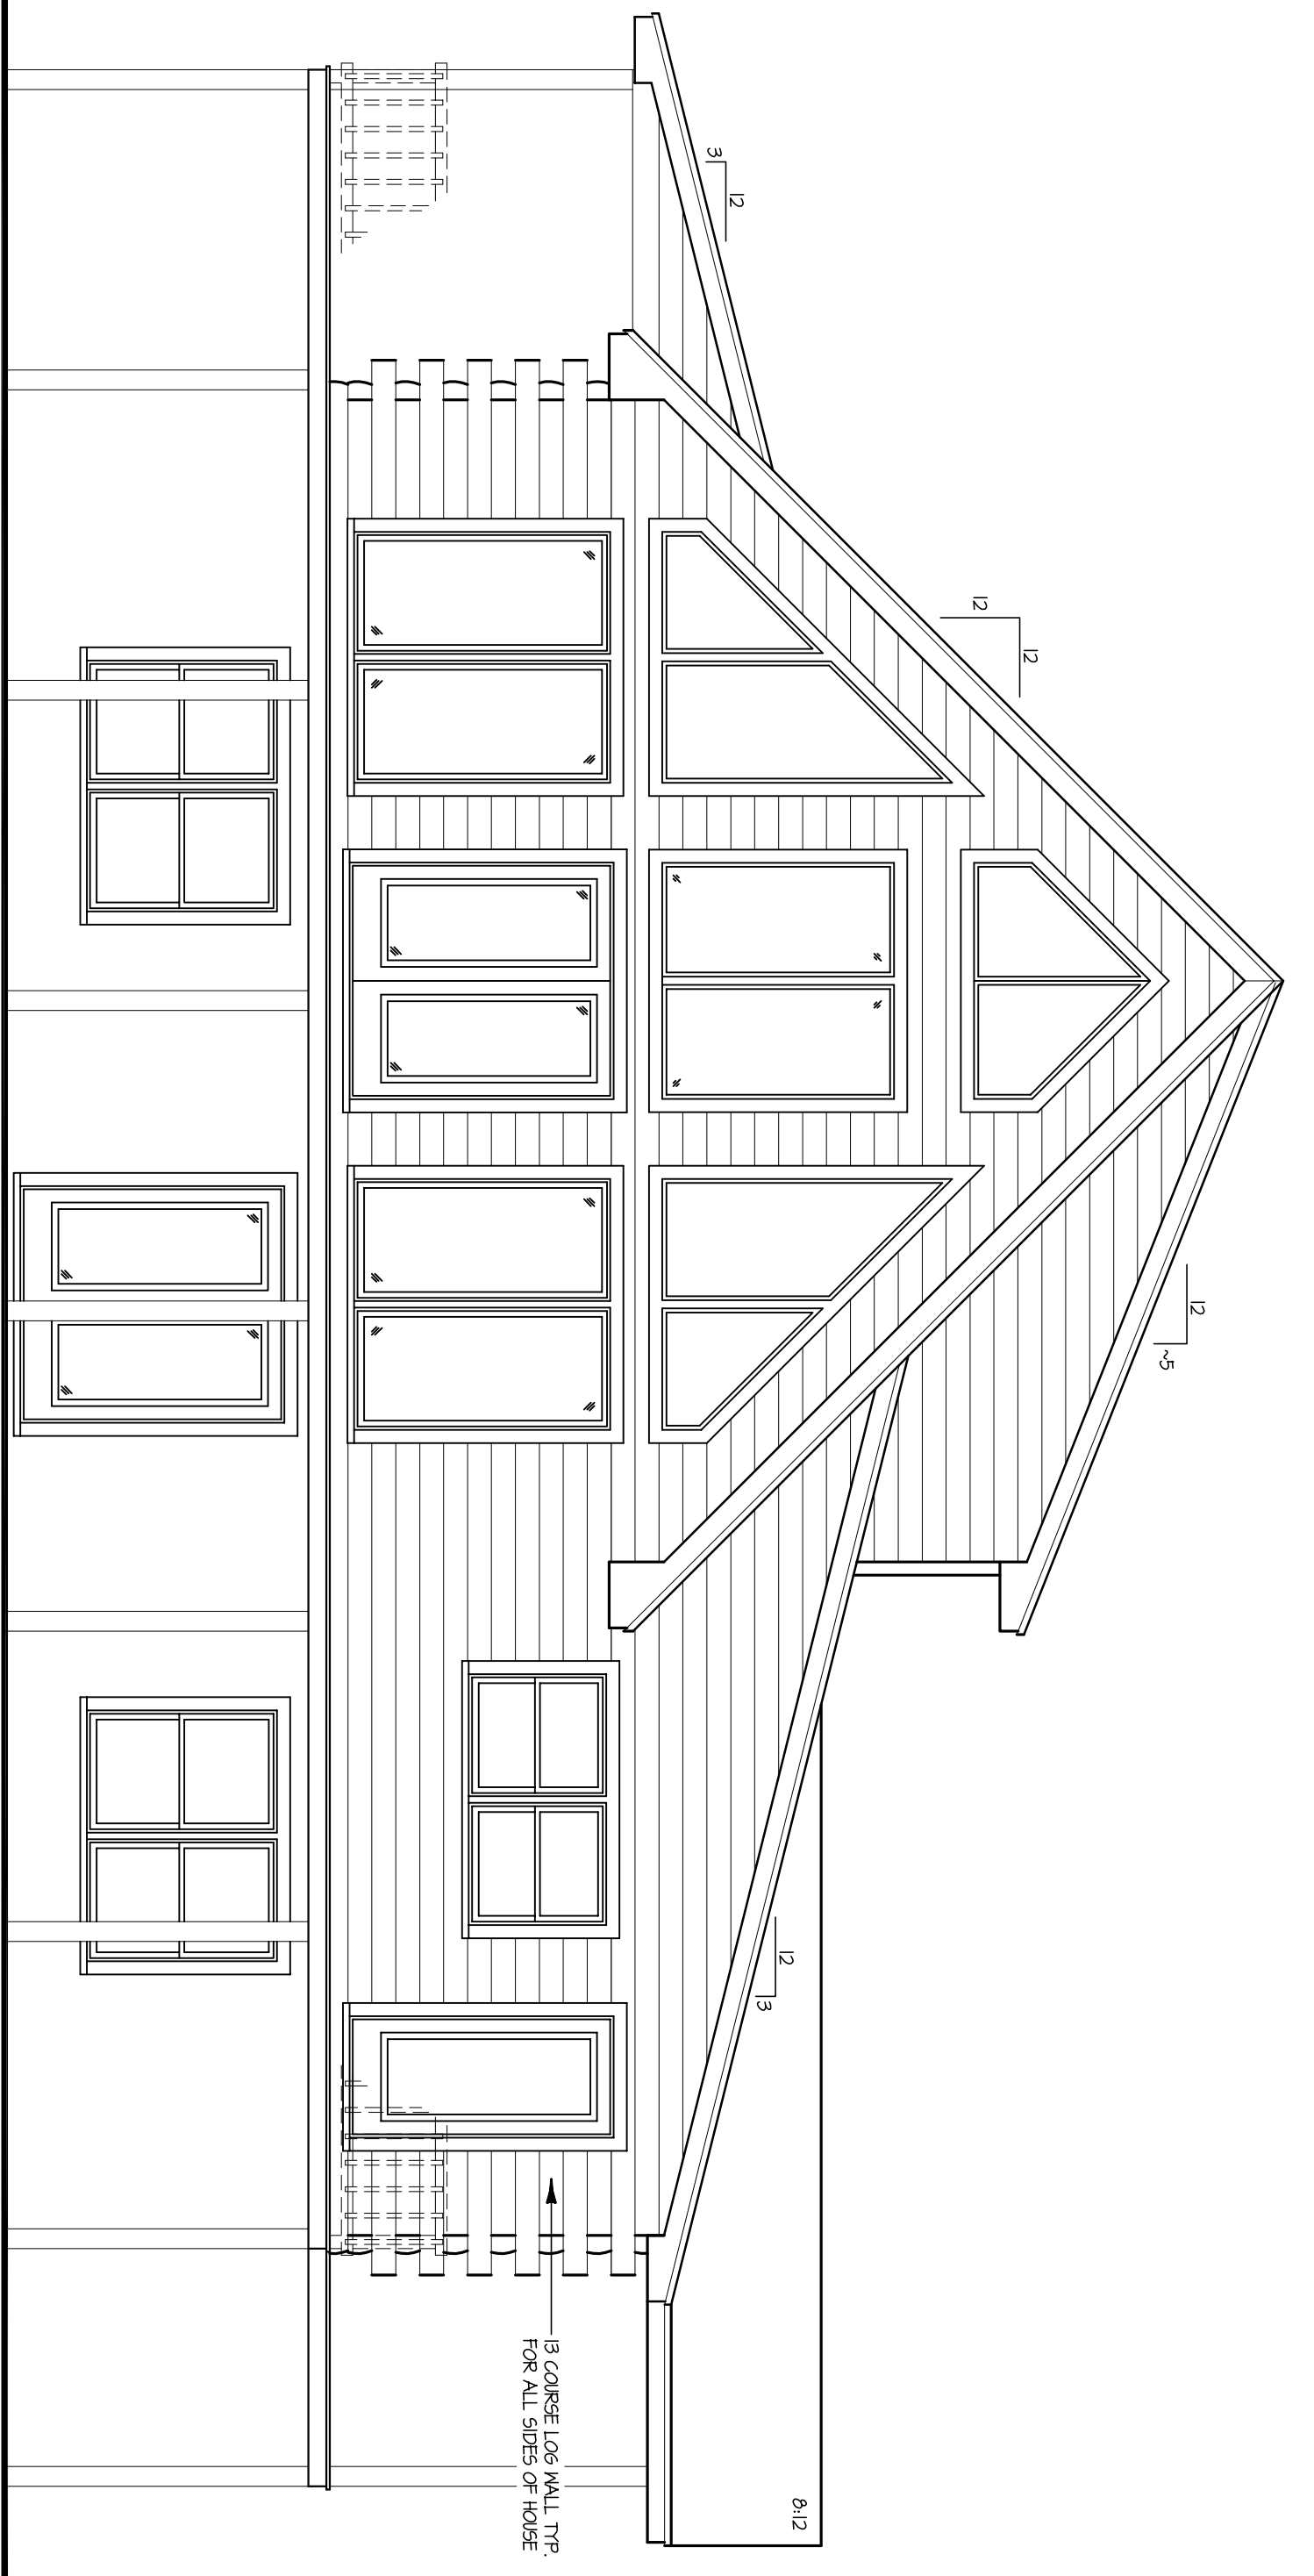

FRONT ELEVATION
SCALE: 1/4" = 1'-0"


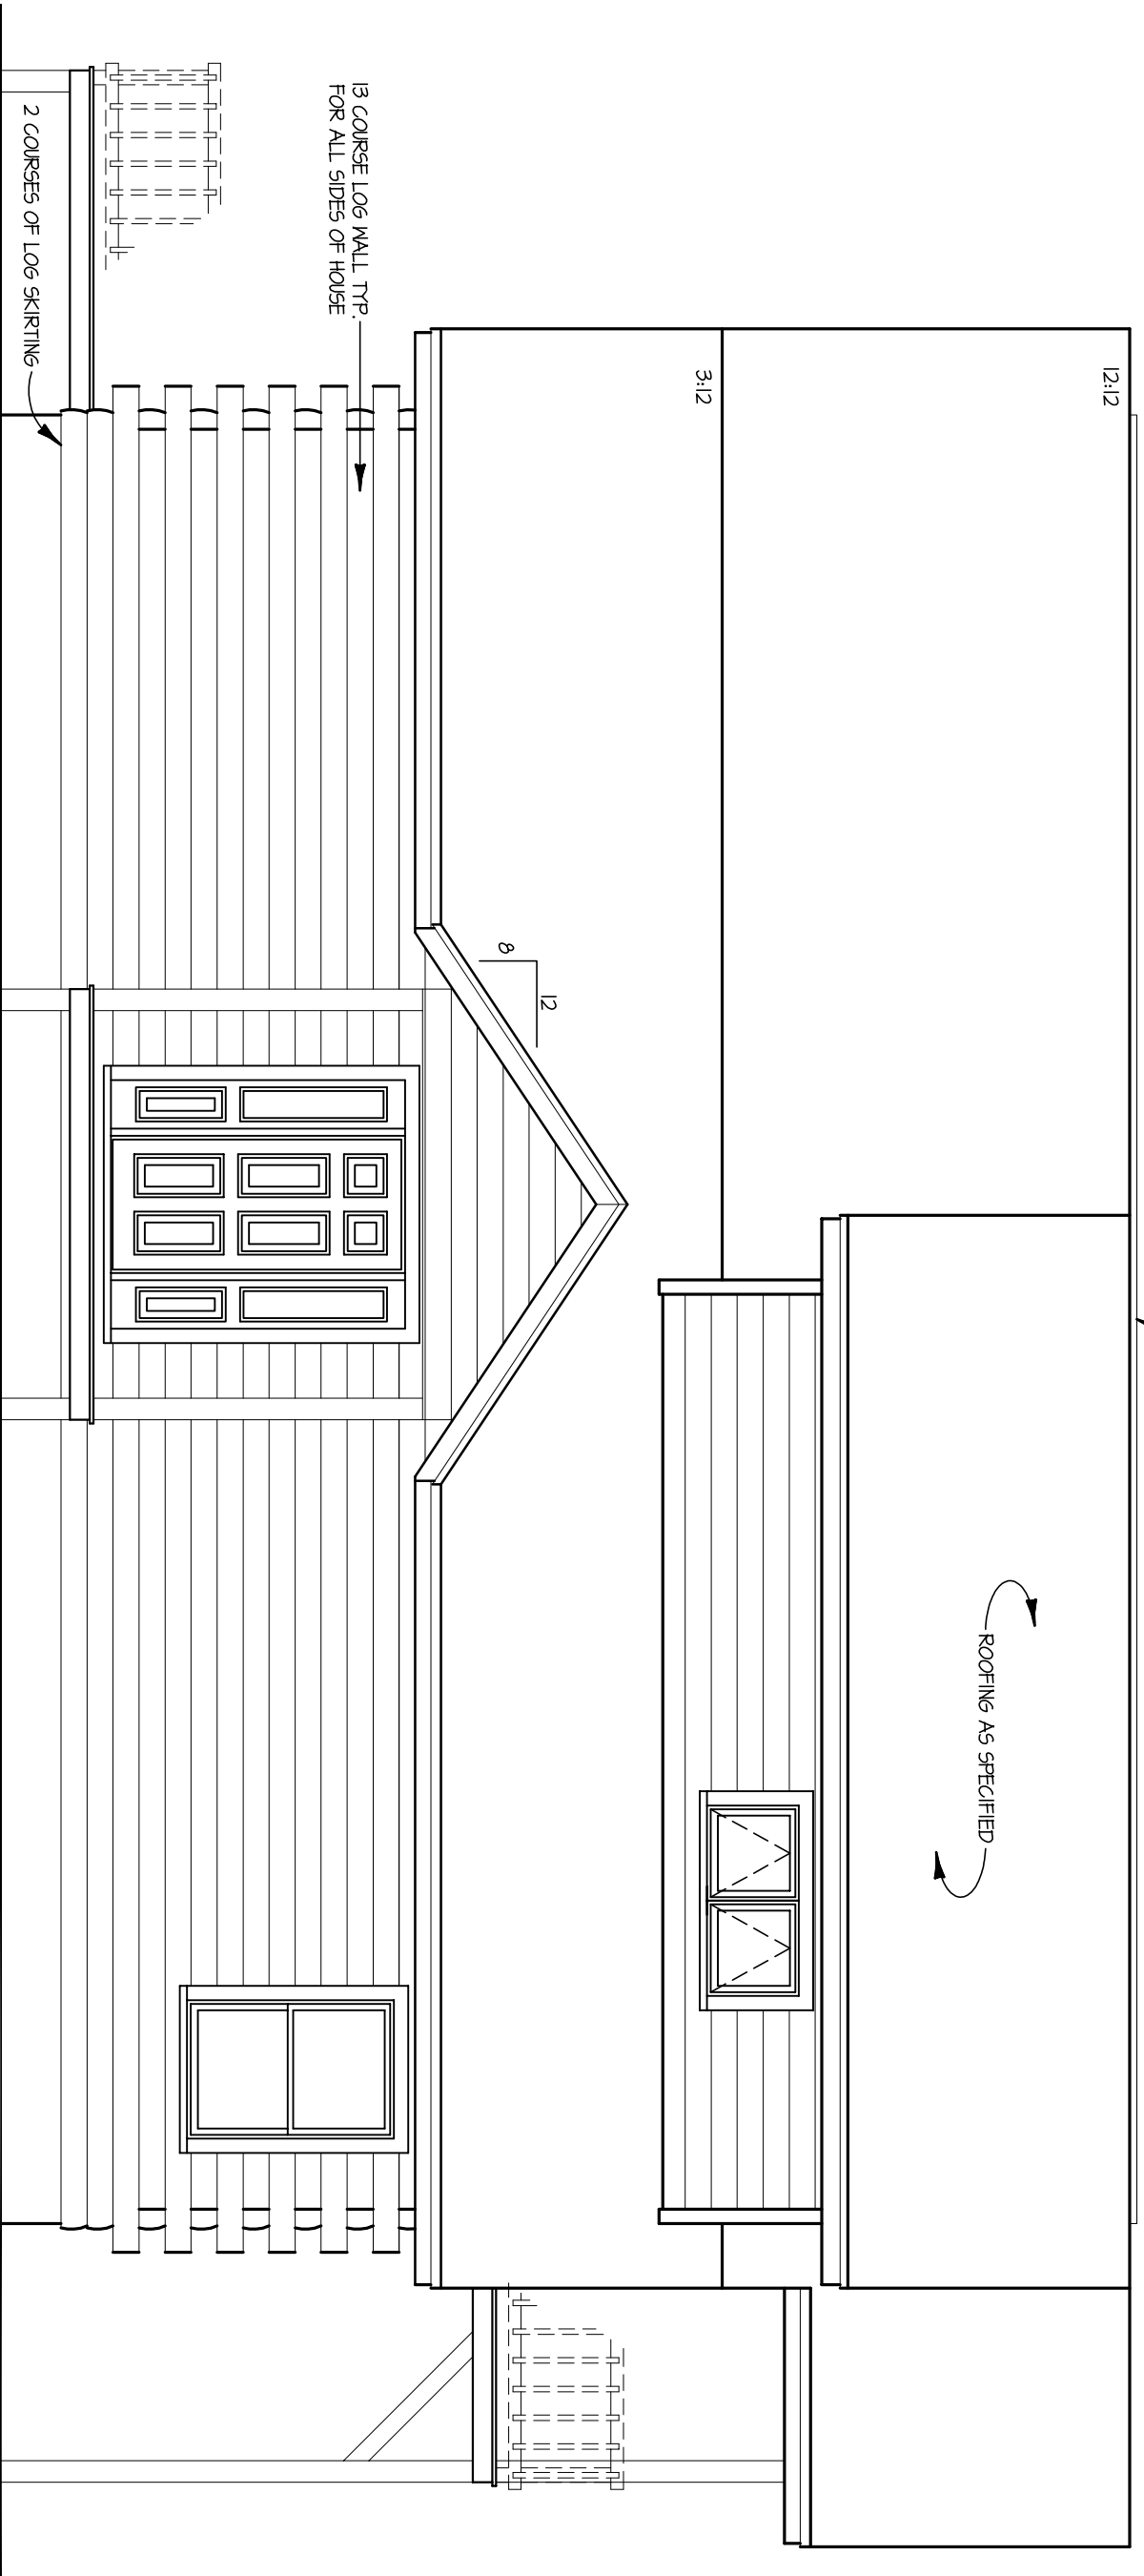


RIGHT ELEVATION
SCALE: 1/4" = 1'-0"

FOR ILLUSTRATIVE
PURPOSES ONLY.
NOT FOR CONSTRUCTION.



The Sandford

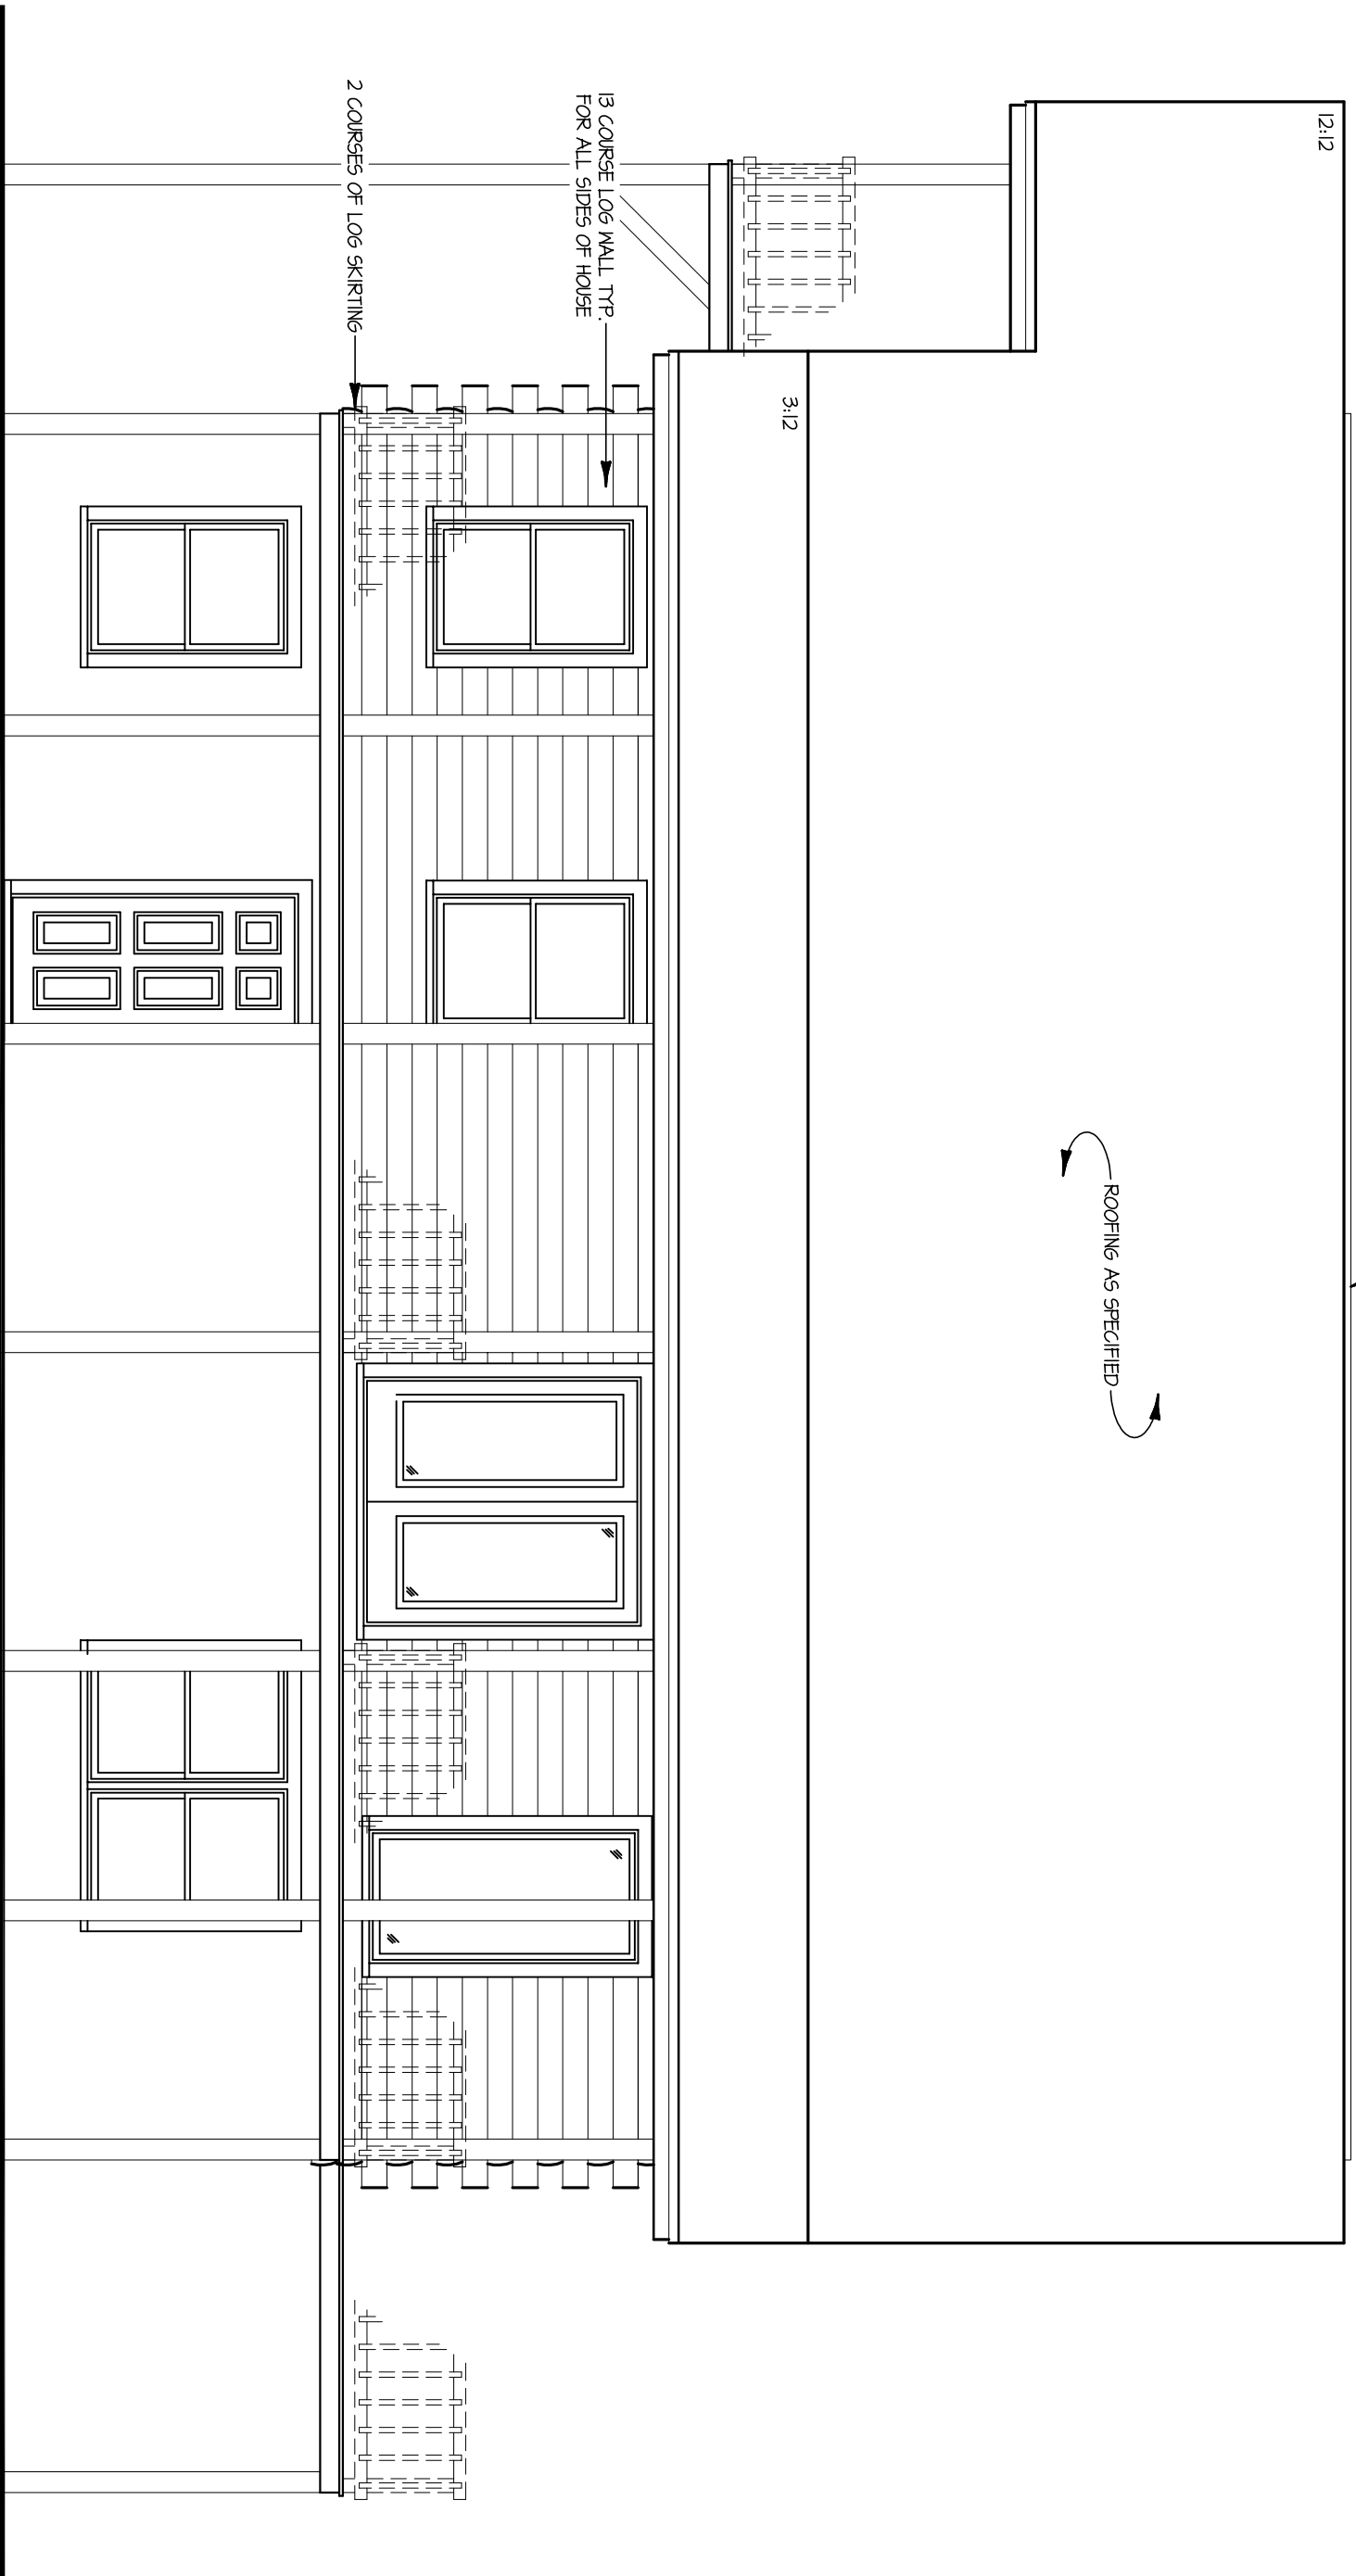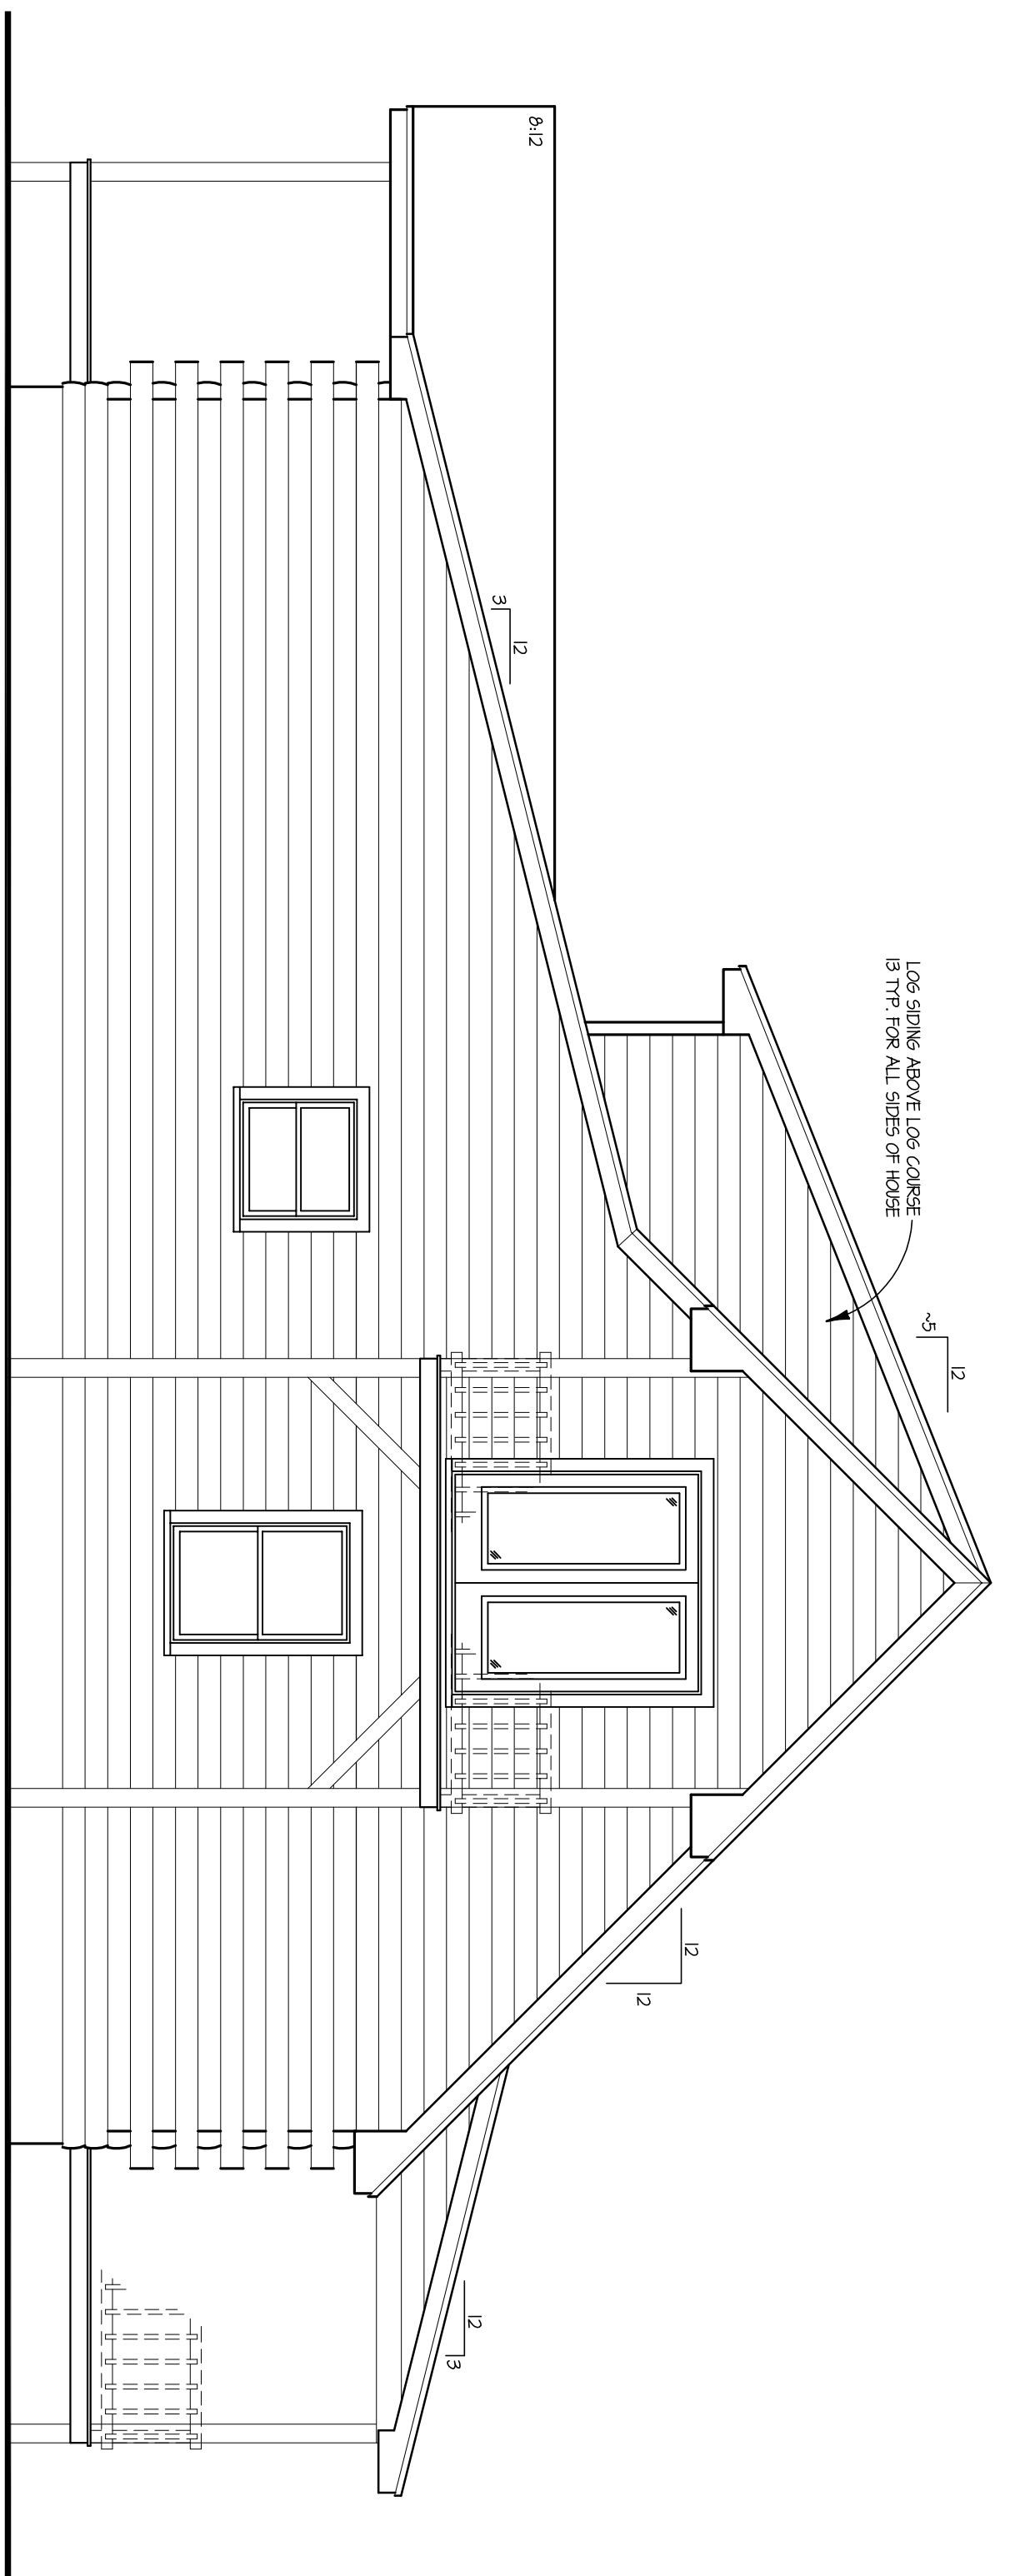

LEFT ELEVATION
SCALE: 1/4" = 1'-0"

FOR ILLUSTRATIVE
PURPOSES ONLY.
NOT FOR CONSTRUCTION.



The Sandford