



FOR ILLUSTRATIVE
PURPOSES ONLY.
NOT FOR CONSTRUCTION.




The Stonebridge

SQUARE FOOTAGE:

FIRST FLOOR	1514
SECOND FLOOR	1283
BASEMENT	1408
GARAGE	616
TOTAL LIVING SPACE	3105
PORCH/DECKS	908

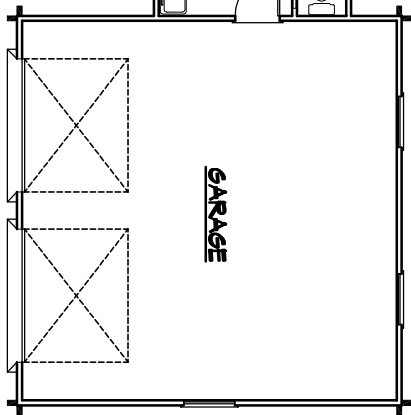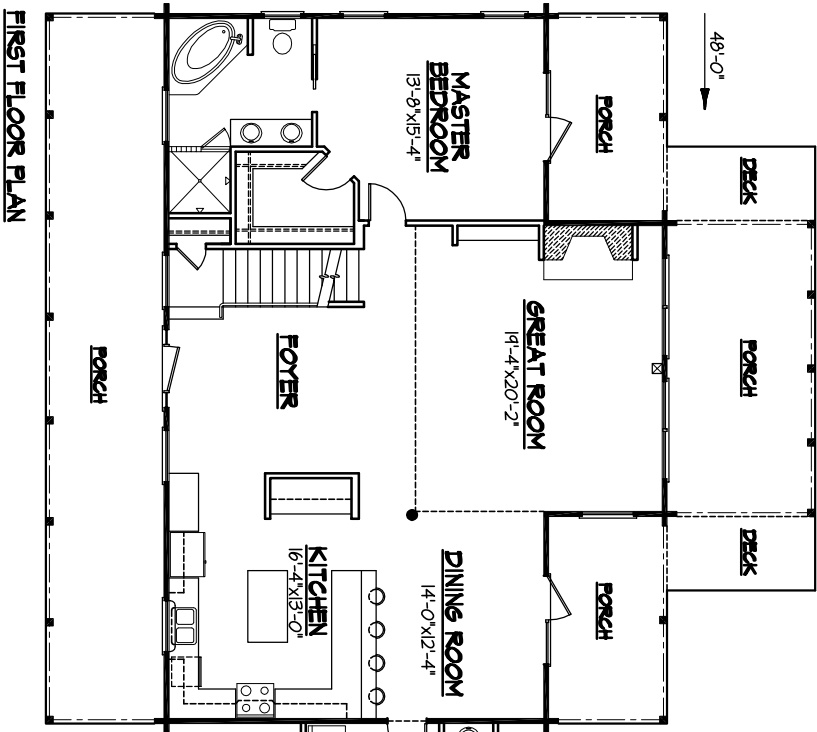


SECOND FLOOR PLAN

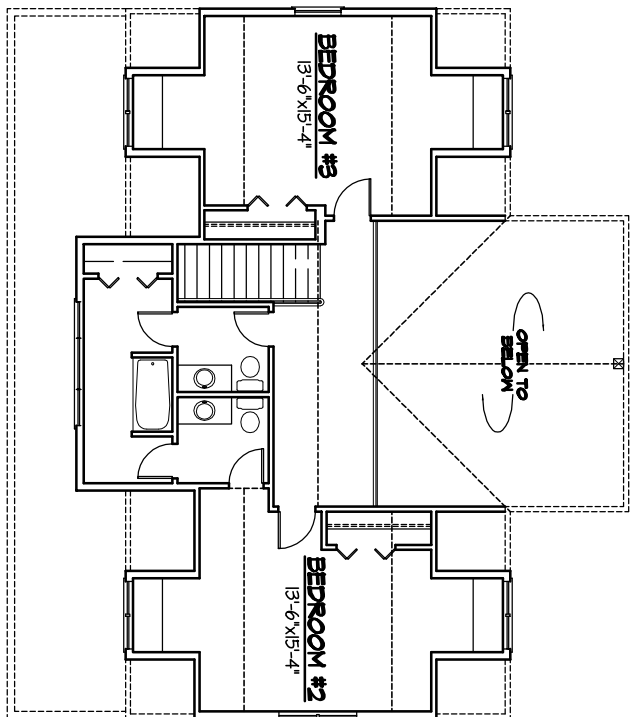


FOR ILLUSTRATIVE
PURPOSES ONLY.
NOT FOR CONSTRUCTION.



The Stonebridge

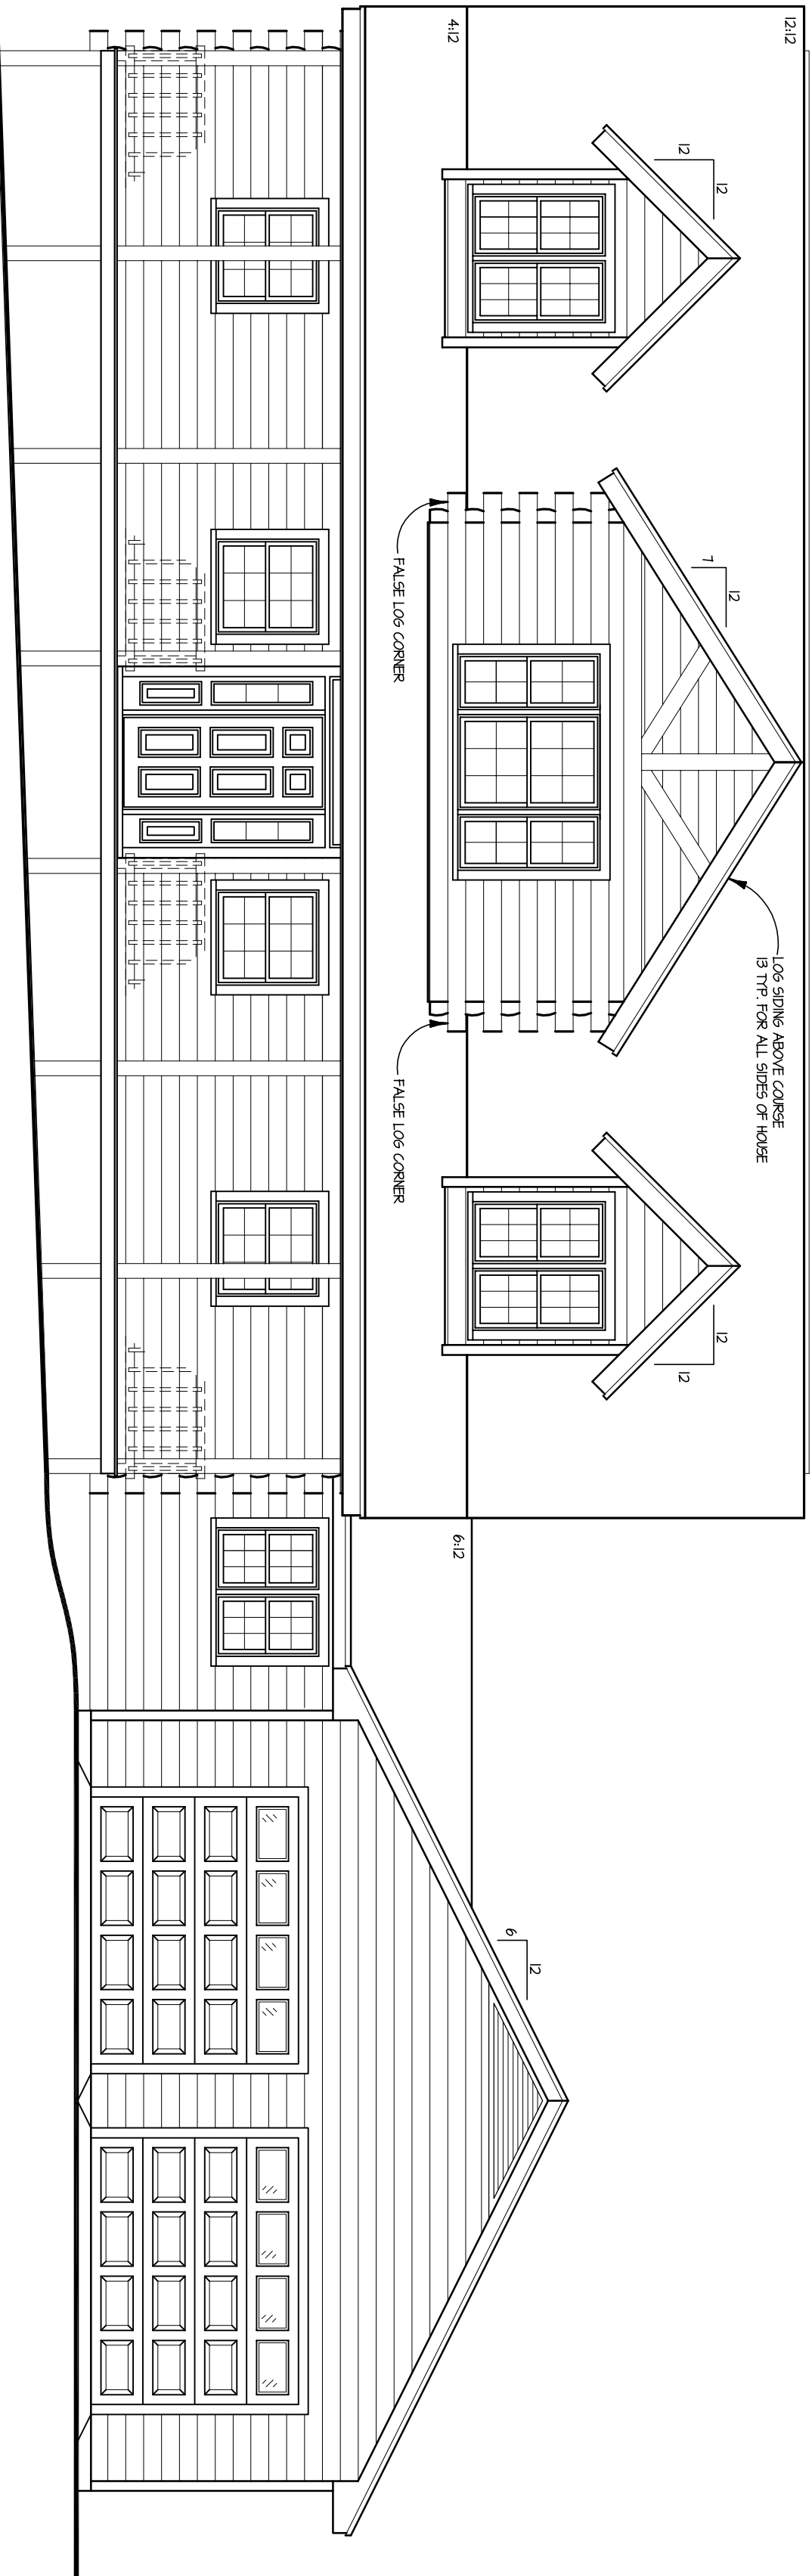

FRONT ELEVATION
SCALE: 3/8" = 1'-0"

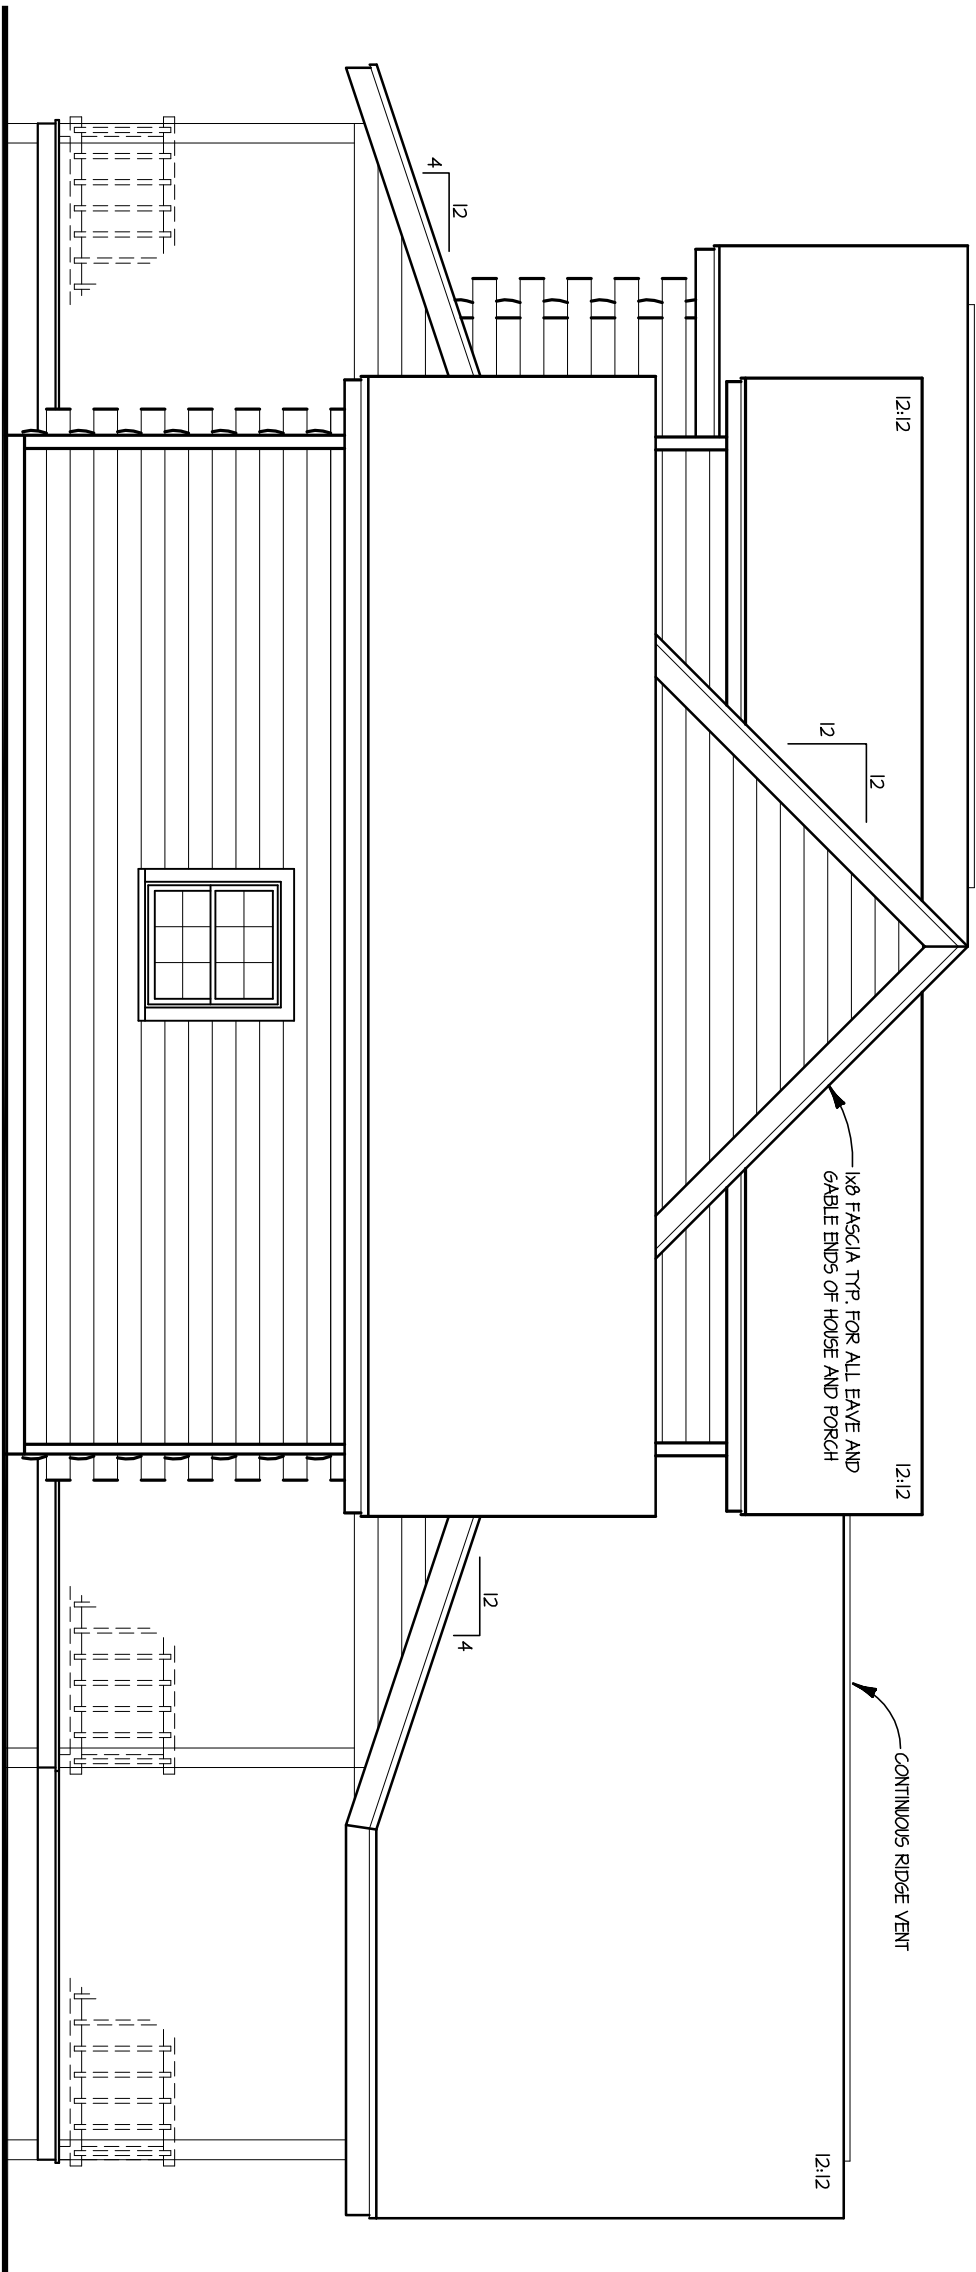


RIGHT ELEVATION
SCALE: 3/8" = 1'-0"


FOR ILLUSTRATIVE
PURPOSES ONLY.
NOT FOR CONSTRUCTION.



The Stonebridge

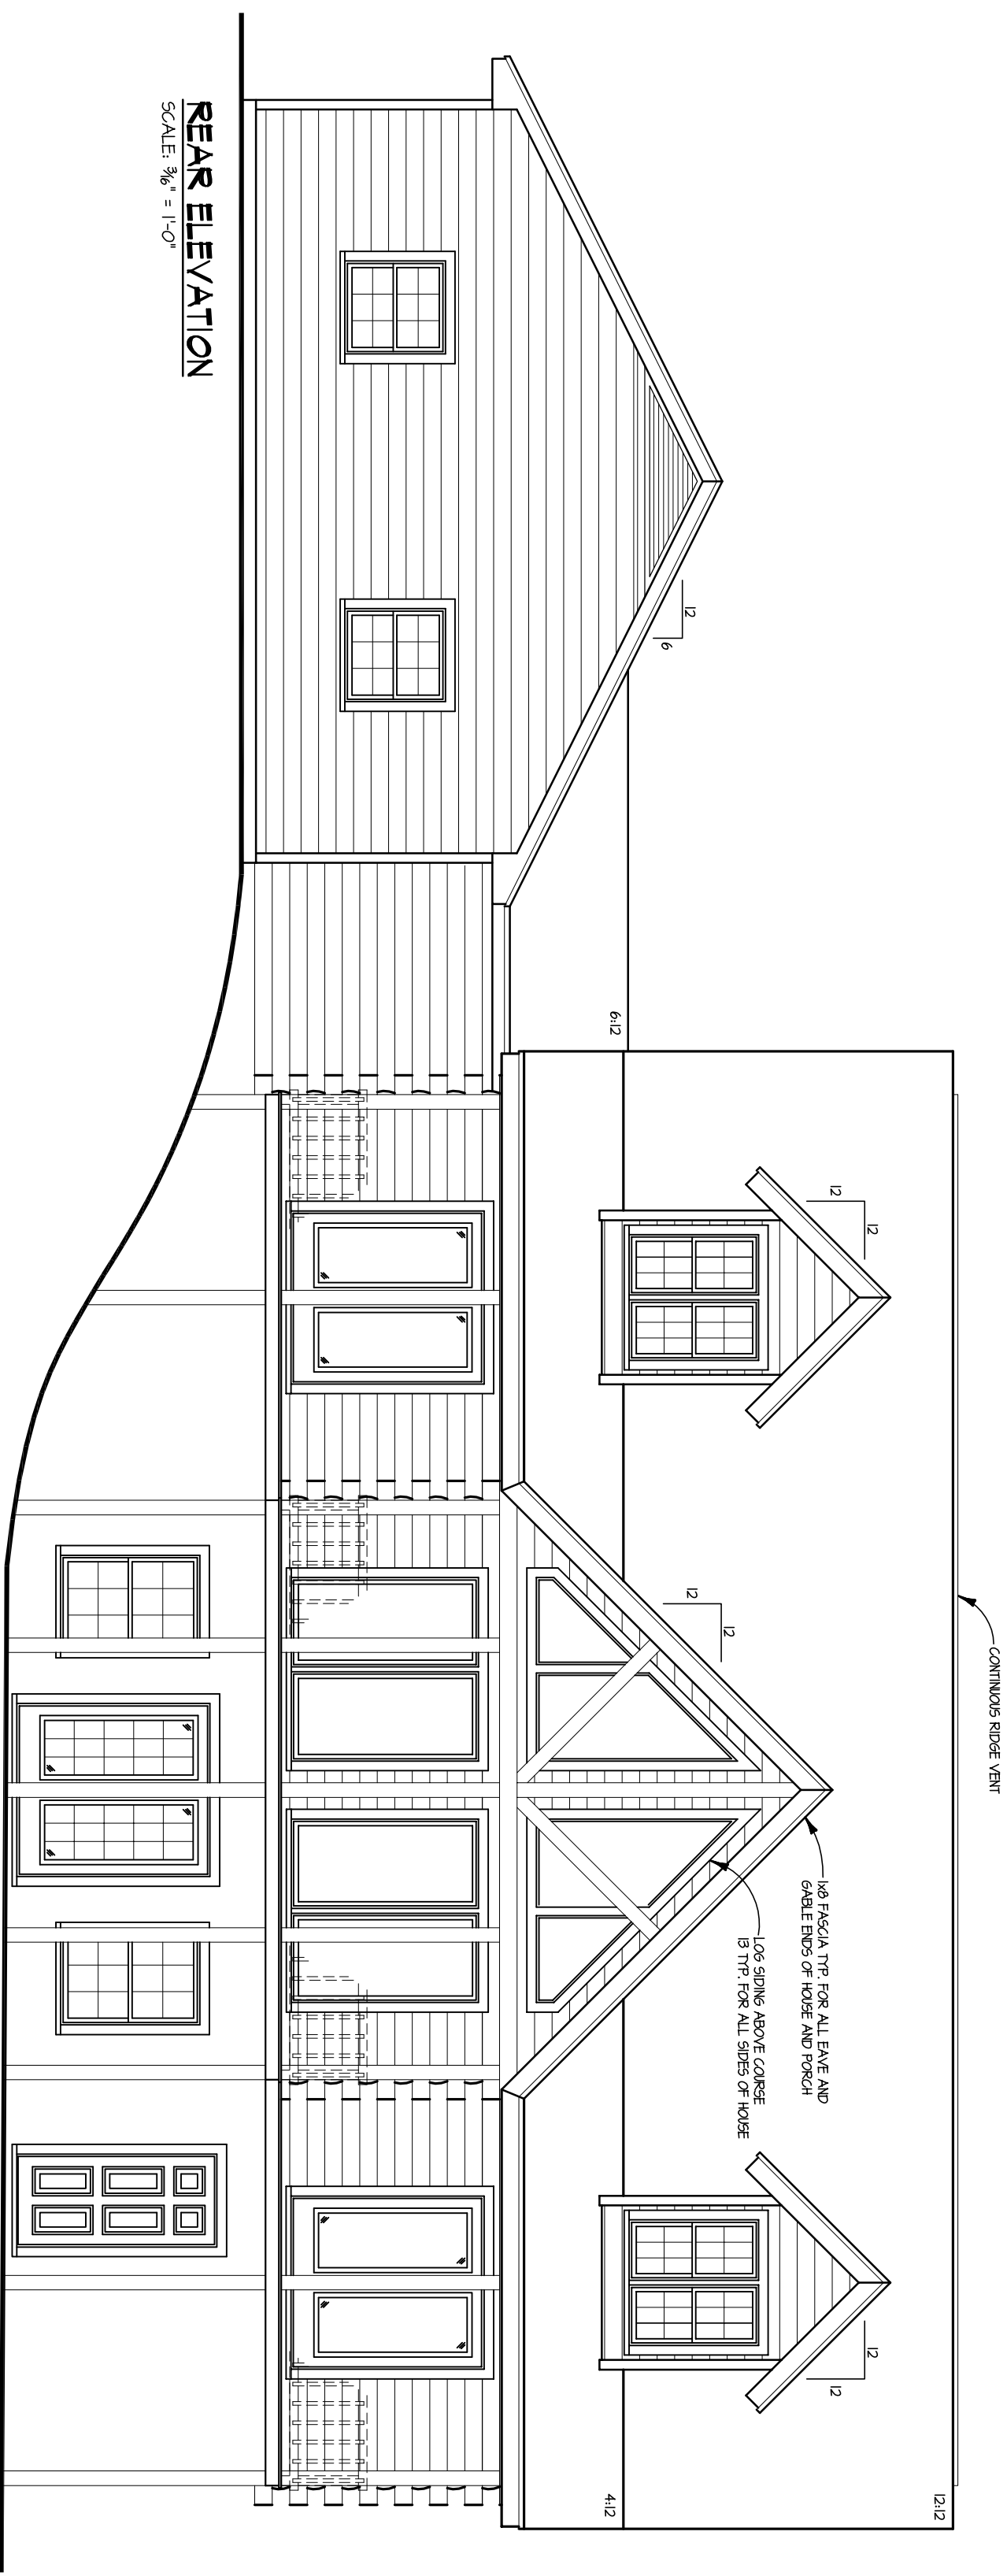

REAR ELEVATION
SCALE: 3/8" = 1'-0"

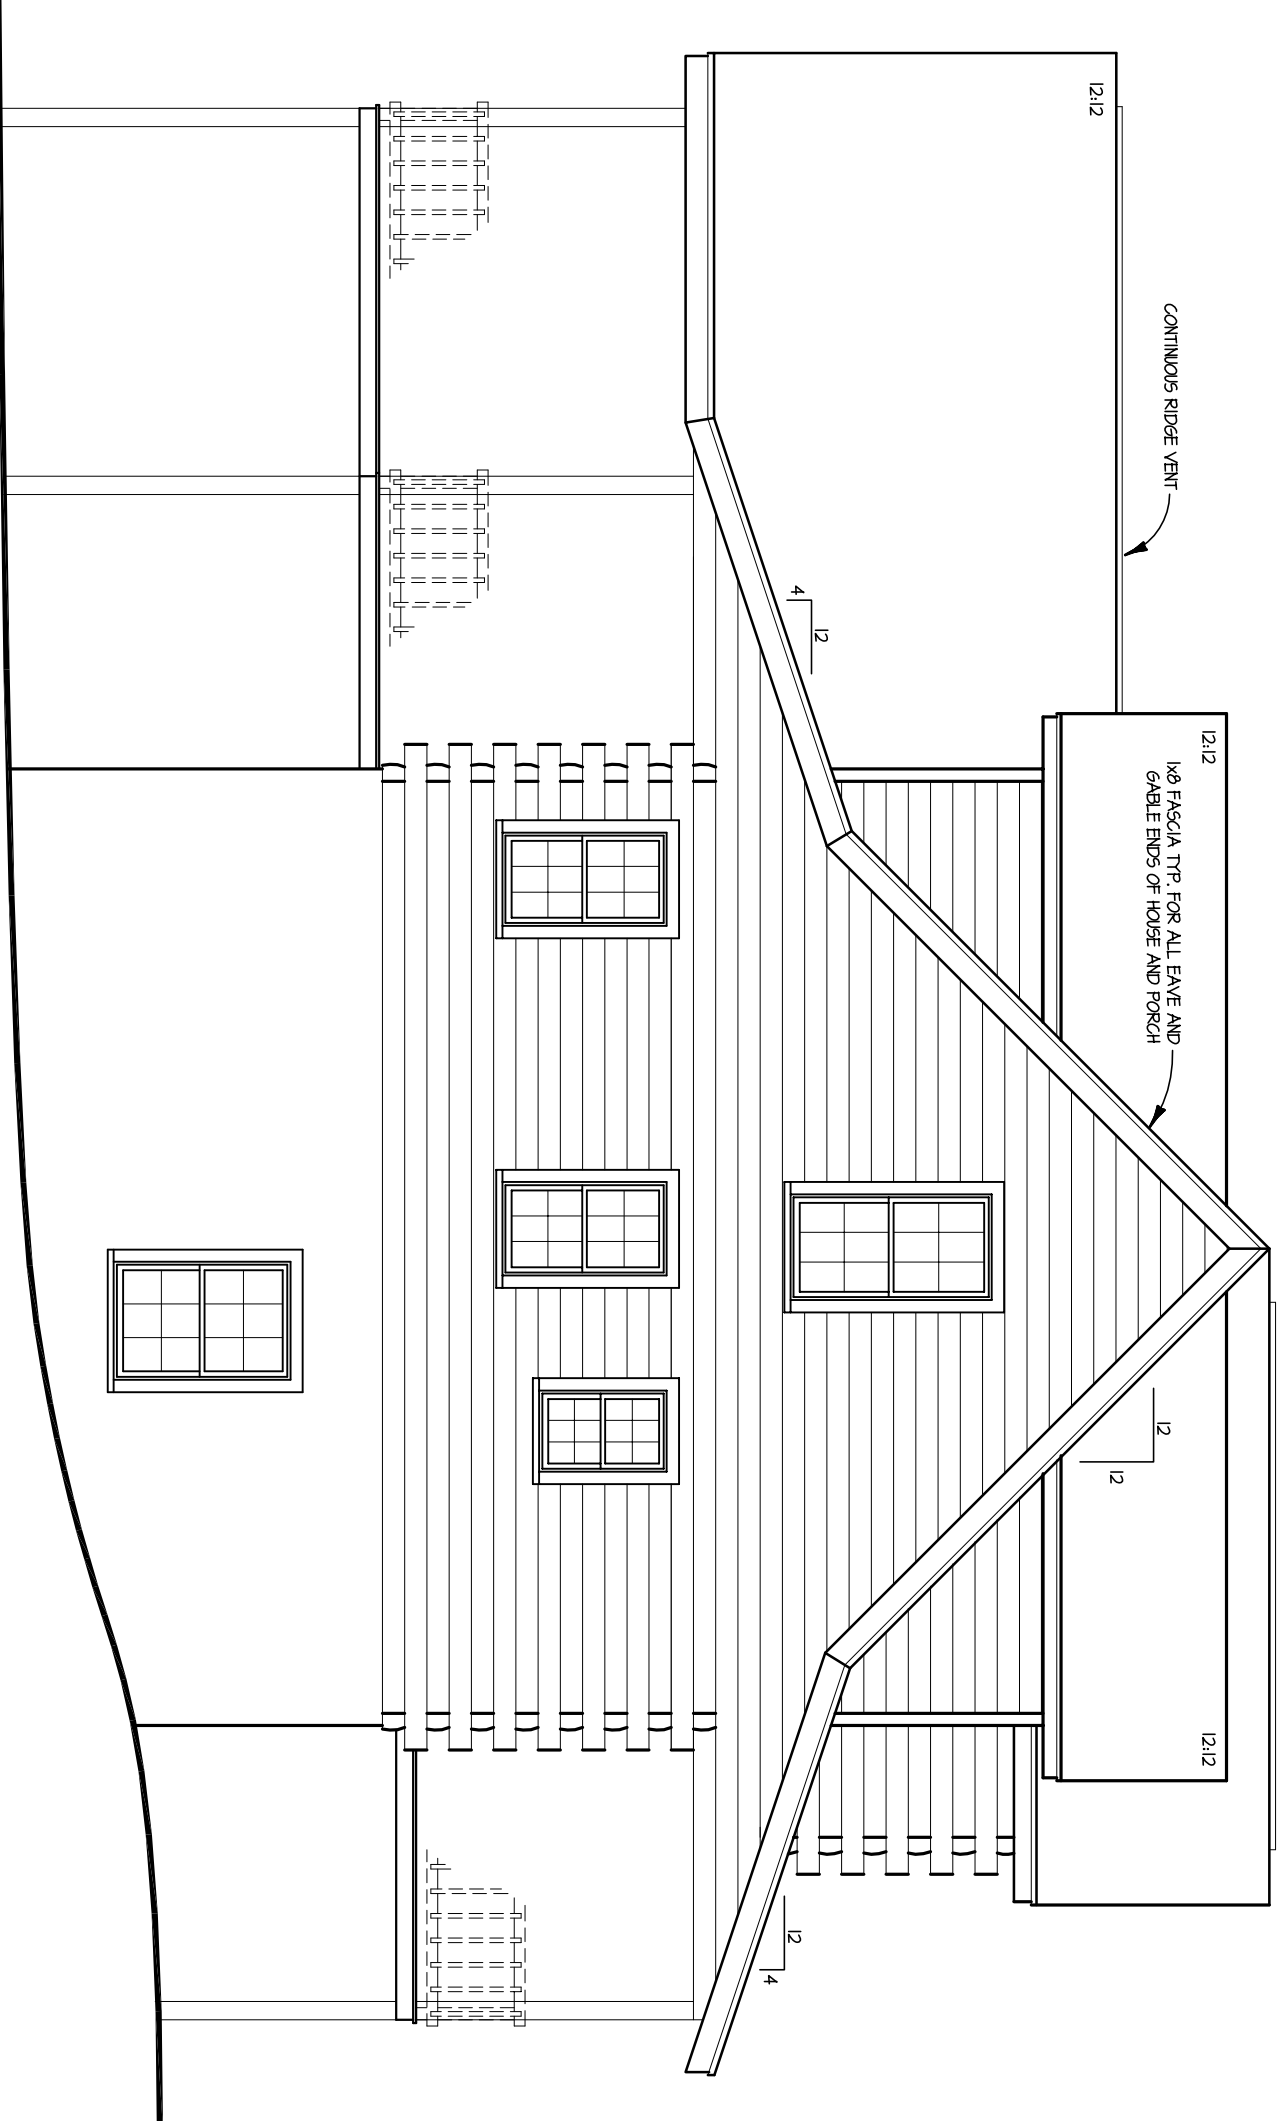

LEFT ELEVATION
SCALE: 3/8" = 1'-0"

FOR ILLUSTRATIVE
PURPOSES ONLY.
NOT FOR CONSTRUCTION.



The Stonebridge