


FOR ILLUSTRATIVE
PURPOSES ONLY.
NOT FOR CONSTRUCTION.




The Washington

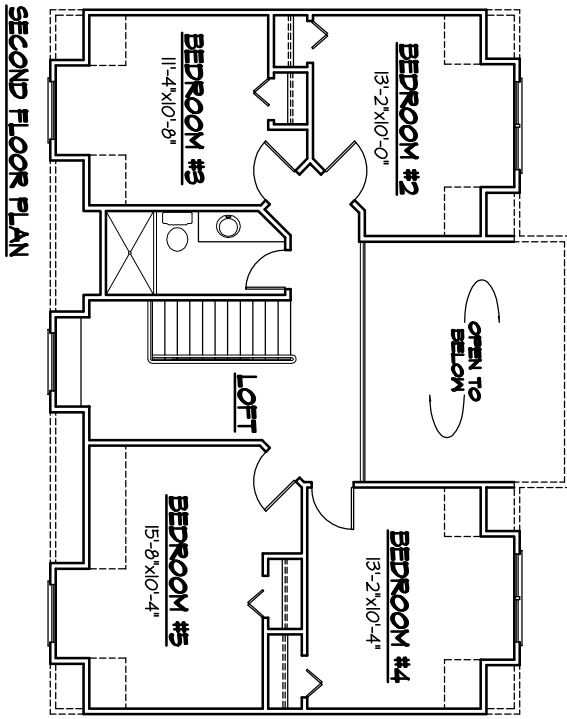

SQUARE FOOTAGE:


FIRST FLOOR.....	1176
SECOND FLOOR.....	1076
PORCHES / DECK.....	984
TOTAL LIVING SPACE.....	2252

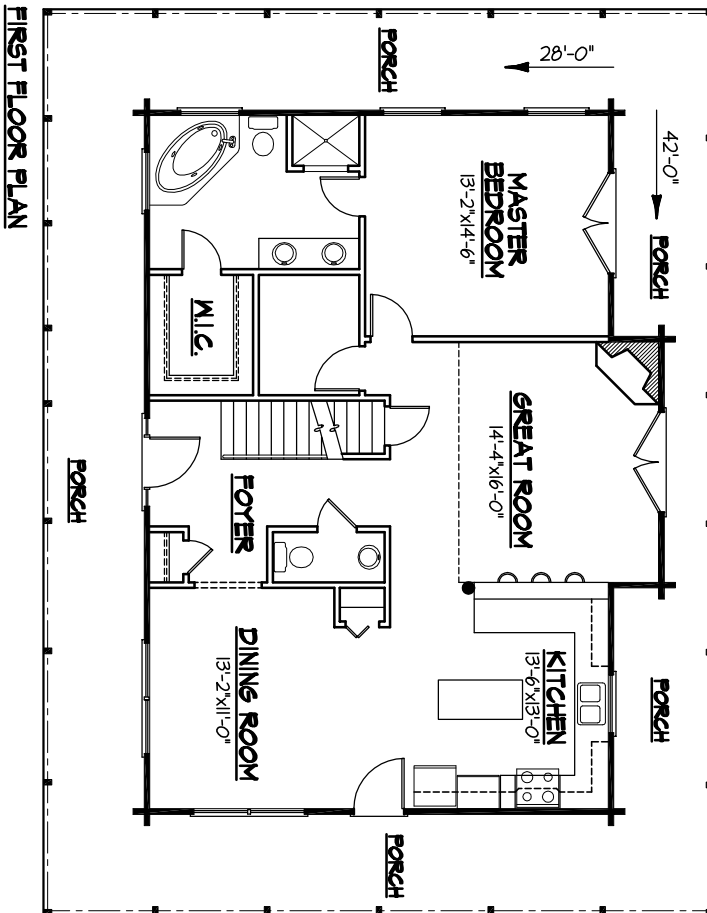


FOR ILLUSTRATIVE
PURPOSES ONLY.
NOT FOR CONSTRUCTION.




The Washington

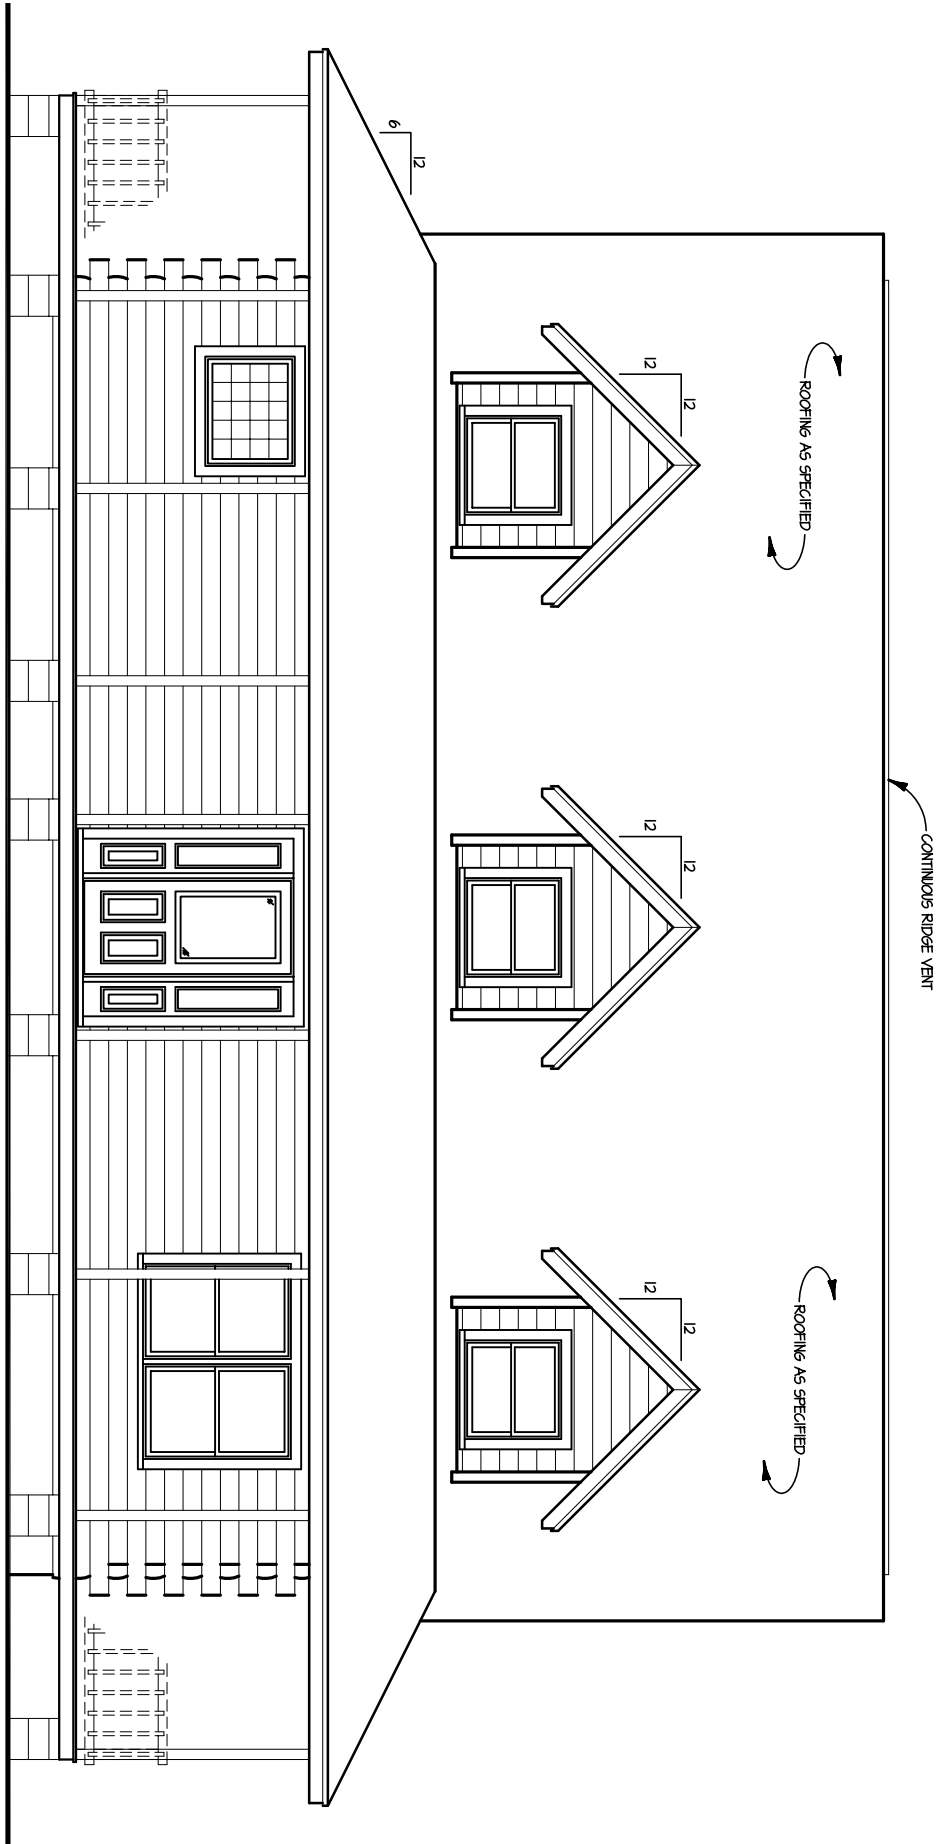


FRONT ELEVATION
SCALE: 1/4" = 1'-0"

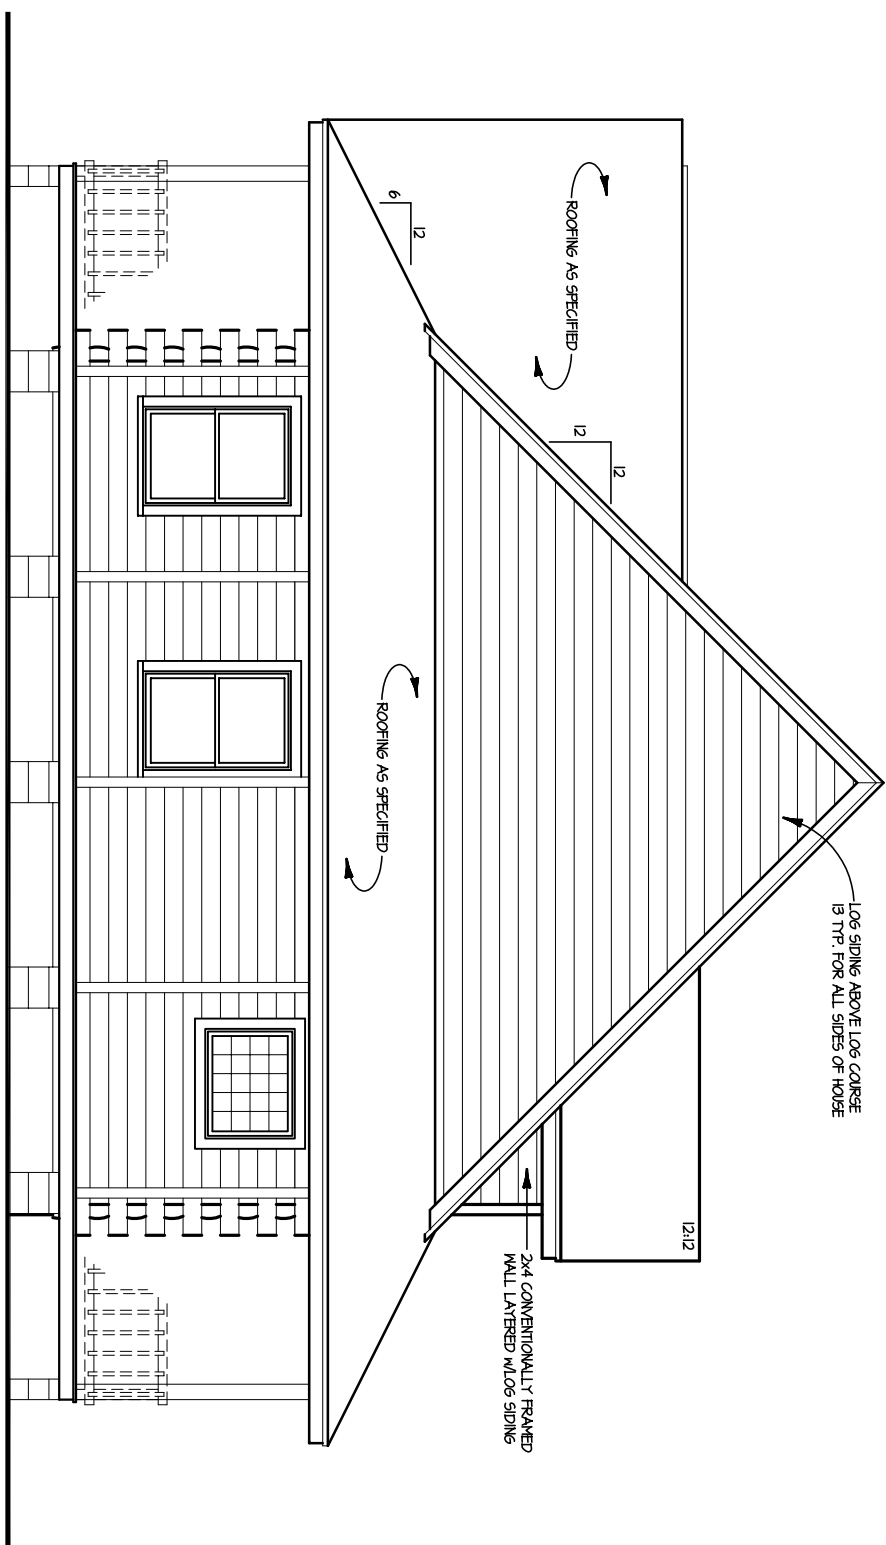

LEFT ELEVATION
SCALE: 1/4" = 1'-0"

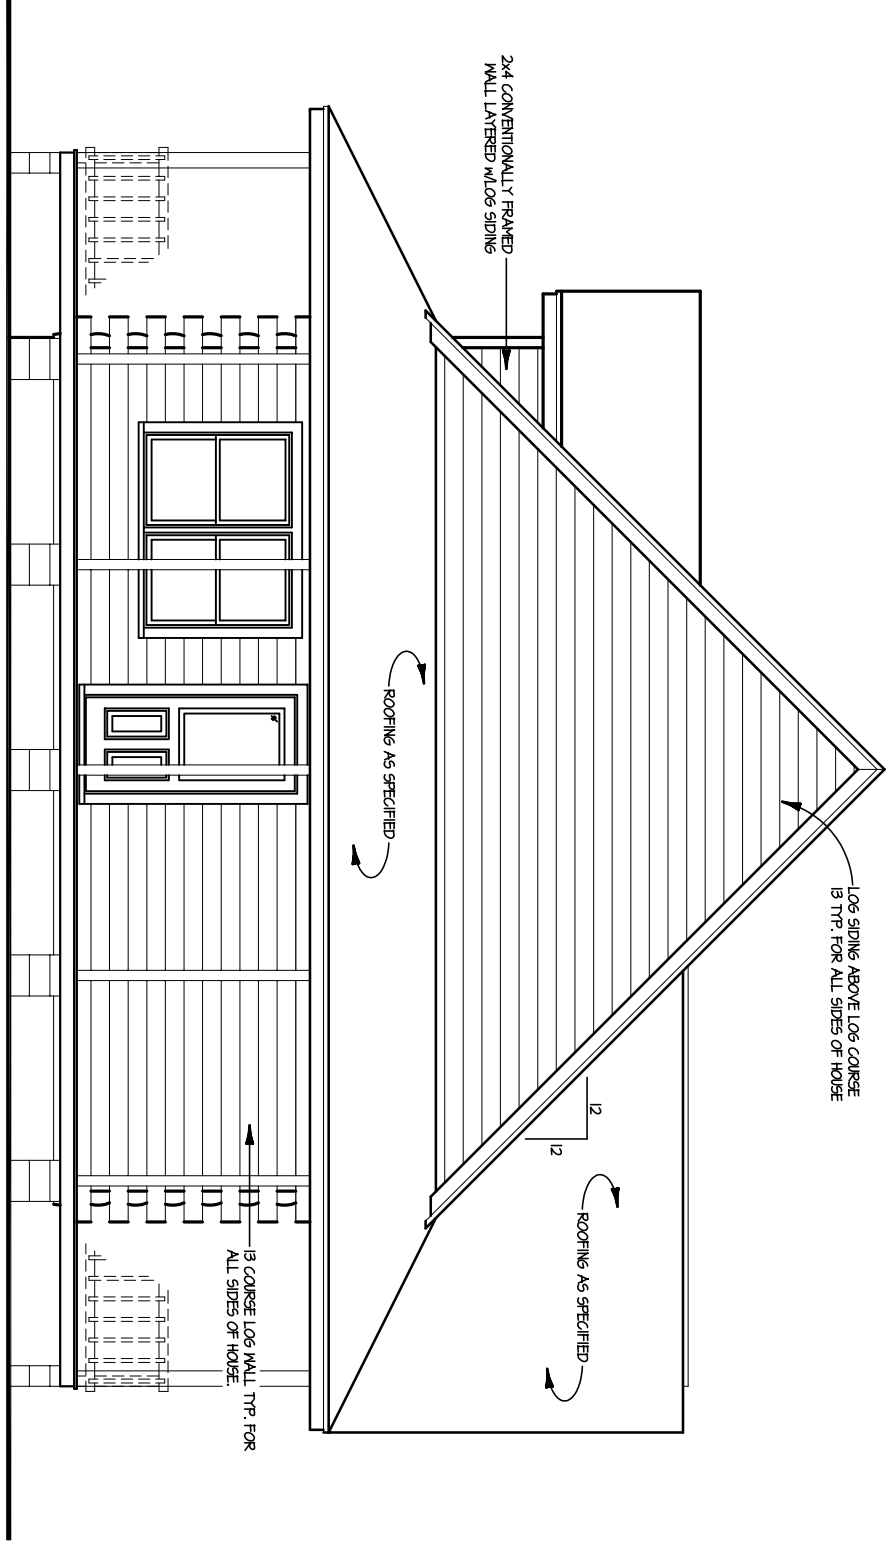

RIGHT ELEVATION
SCALE: 1/4" = 1'-0"

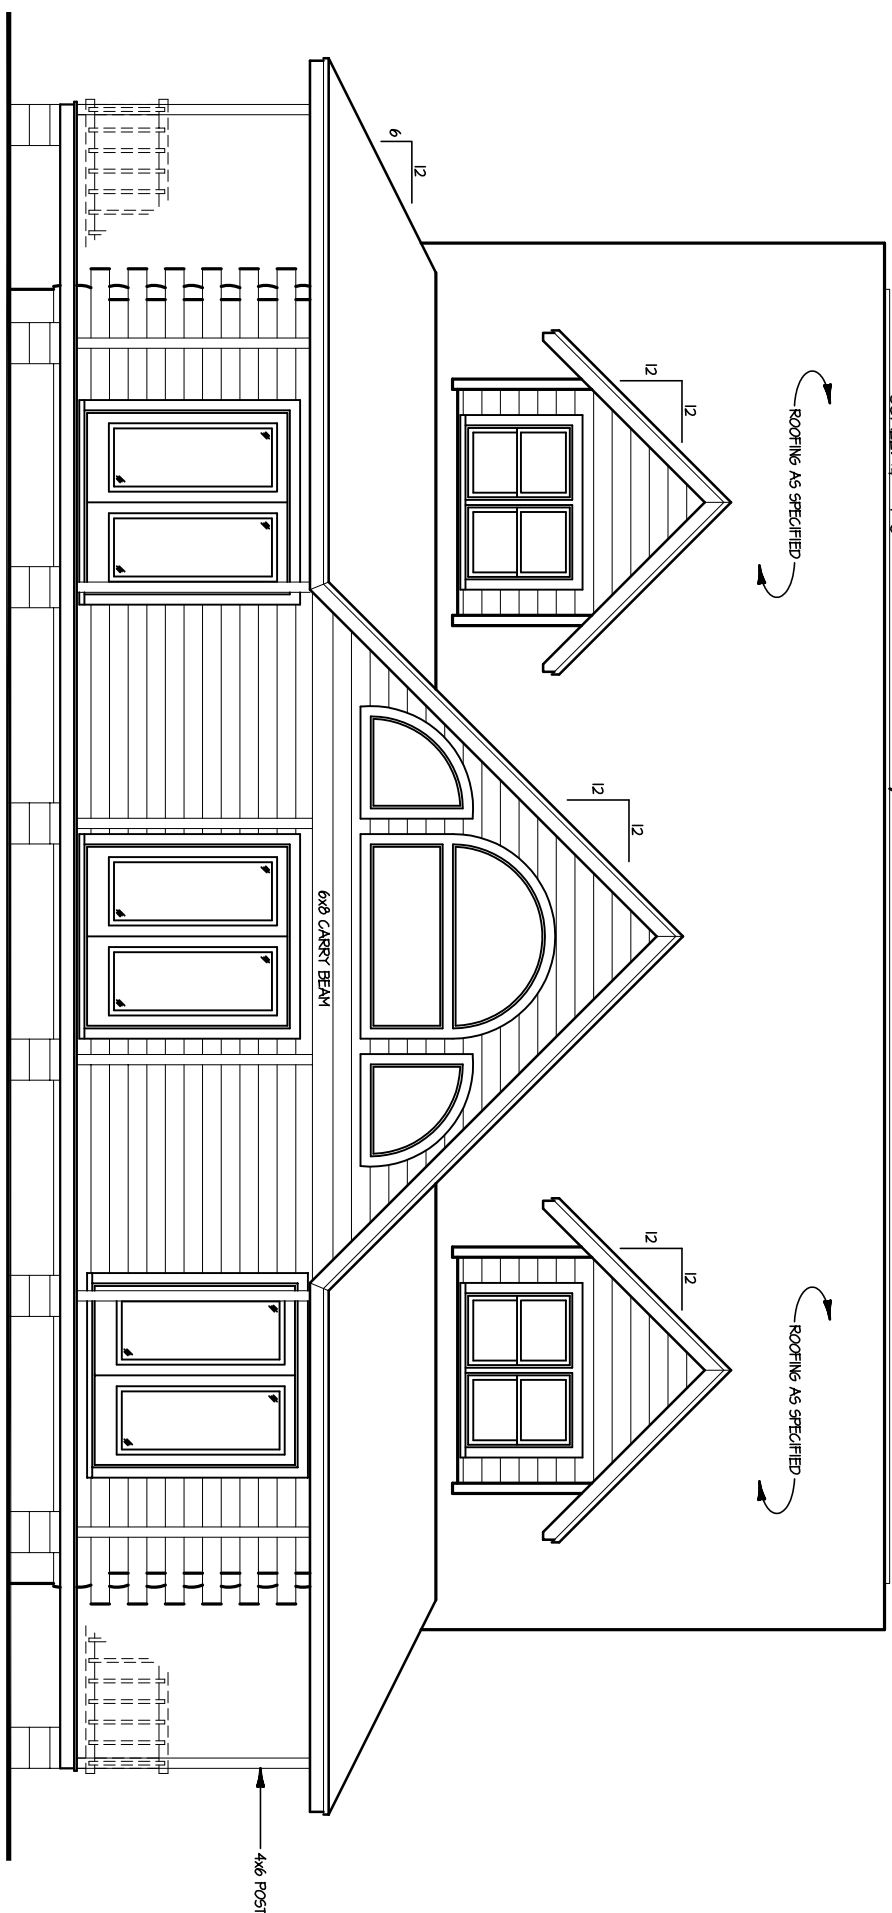

REAR ELEVATION
SCALE: 1/4" = 1'-0"

FOR ILLUSTRATIVE
PURPOSES ONLY.
NOT FOR CONSTRUCTION.



The Washington