


FOR ILLUSTRATIVE
PURPOSES ONLY.
NOT FOR CONSTRUCTION.




The Willow

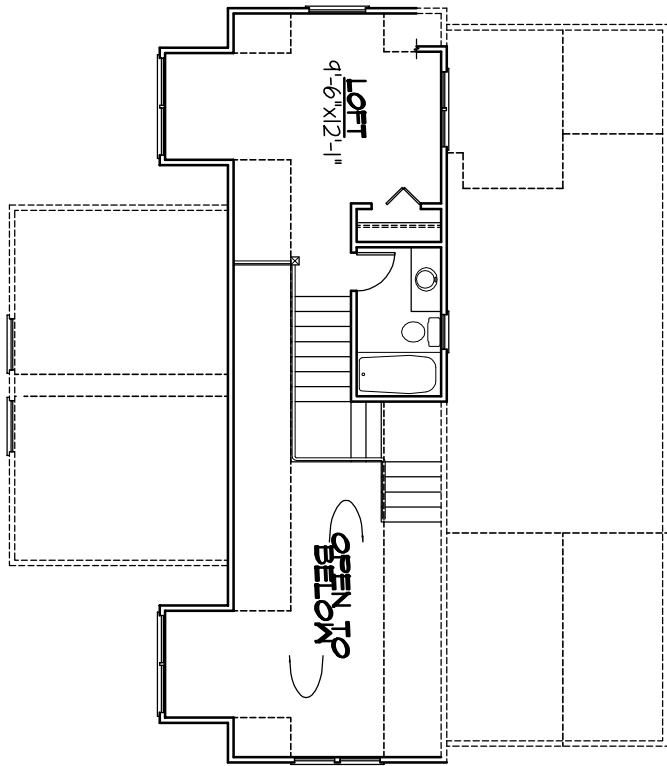

SECOND FLOOR PLAN

SQUARE FOOTAGE:

FIRST FLOOR.....	1445
SECOND FLOOR.....	219
TOTAL LIVING SPACE.....	1713
PORCH.....	246
DECK.....	975

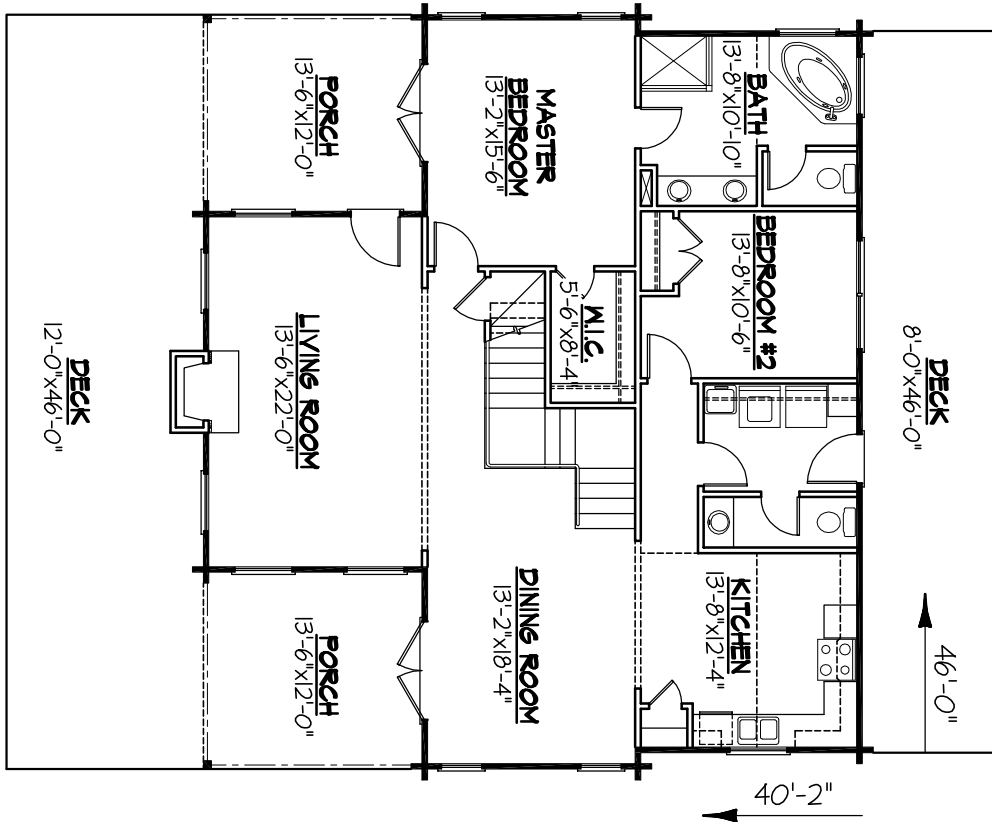


FIRST FLOOR PLAN


FOR ILLUSTRATIVE
PURPOSES ONLY.
NOT FOR CONSTRUCTION.




The Willow

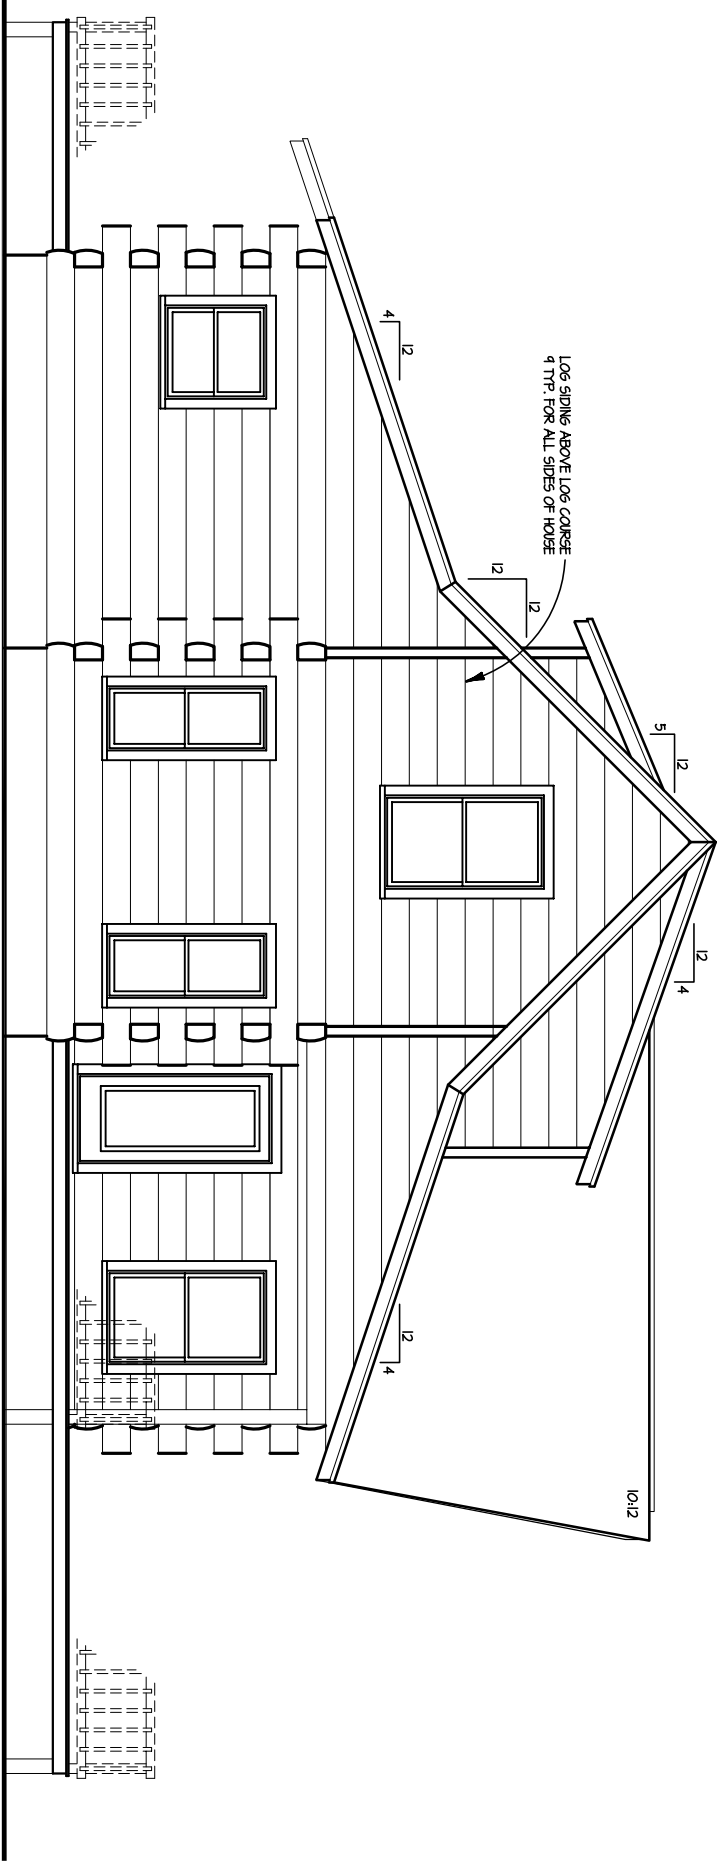


LEFT ELEVATION
SCALE: 1/4" = 1'-0"

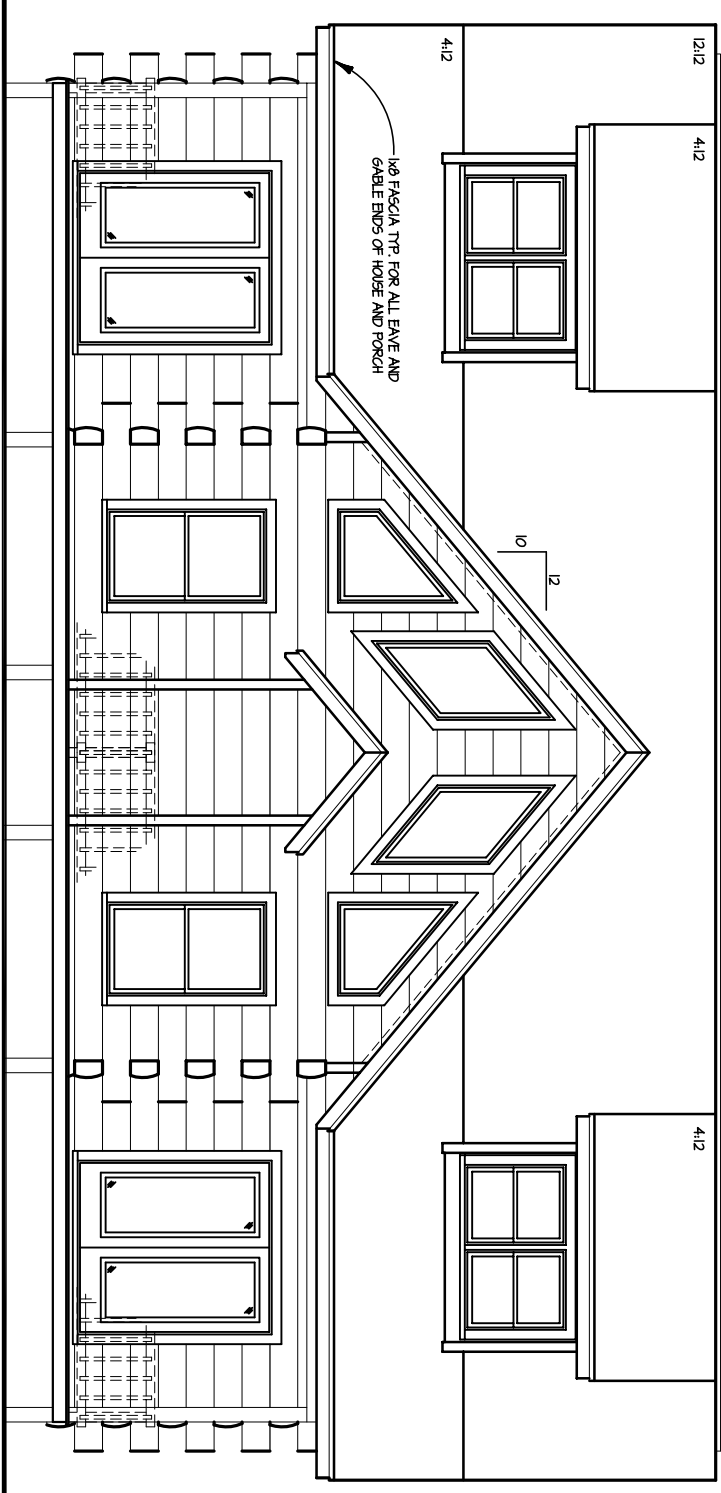

FRONT ELEVATION
SCALE: 1/4" = 1'-0"

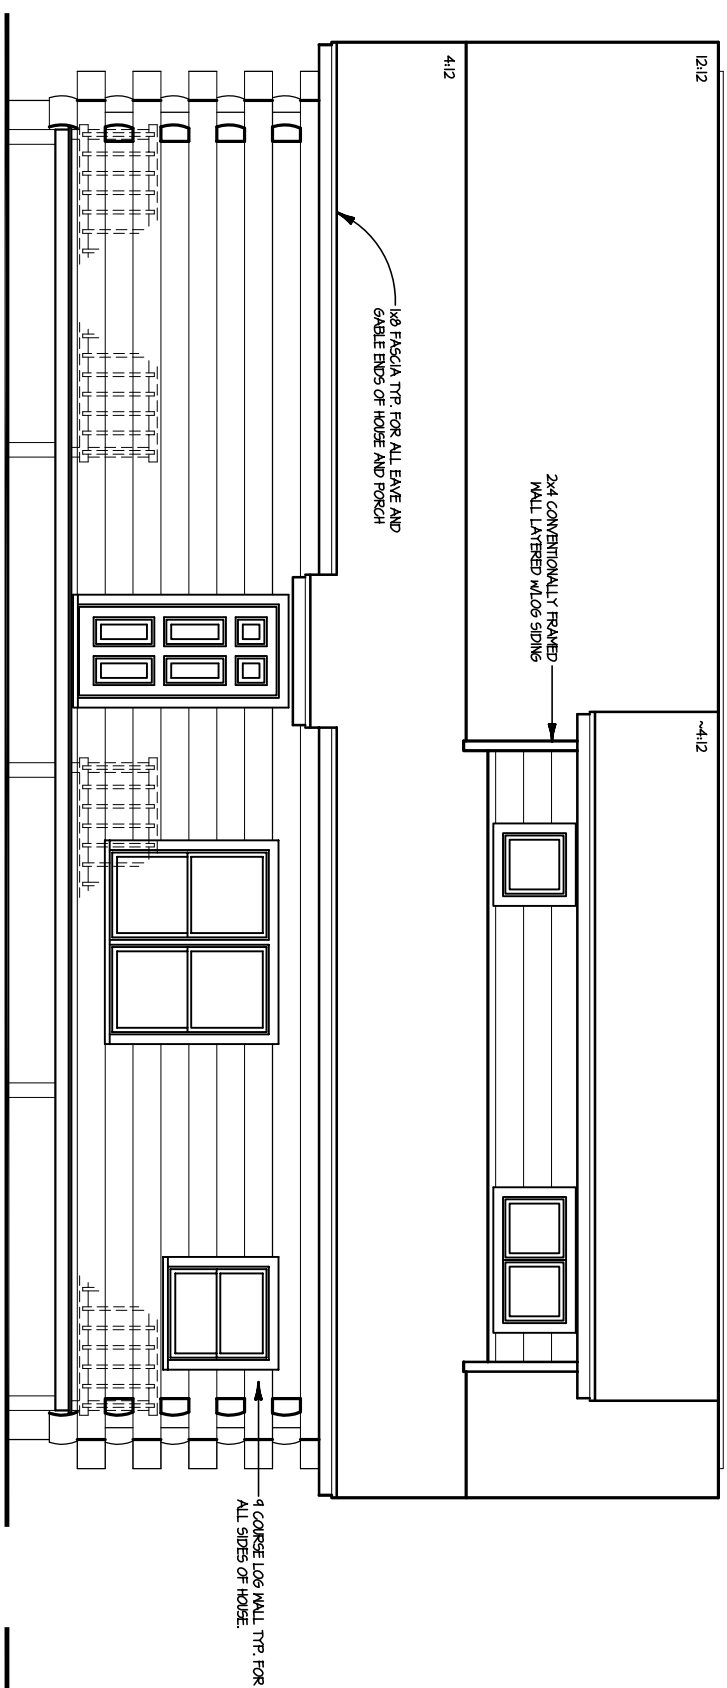

REAR ELEVATION
SCALE: 1/4" = 1'-0"

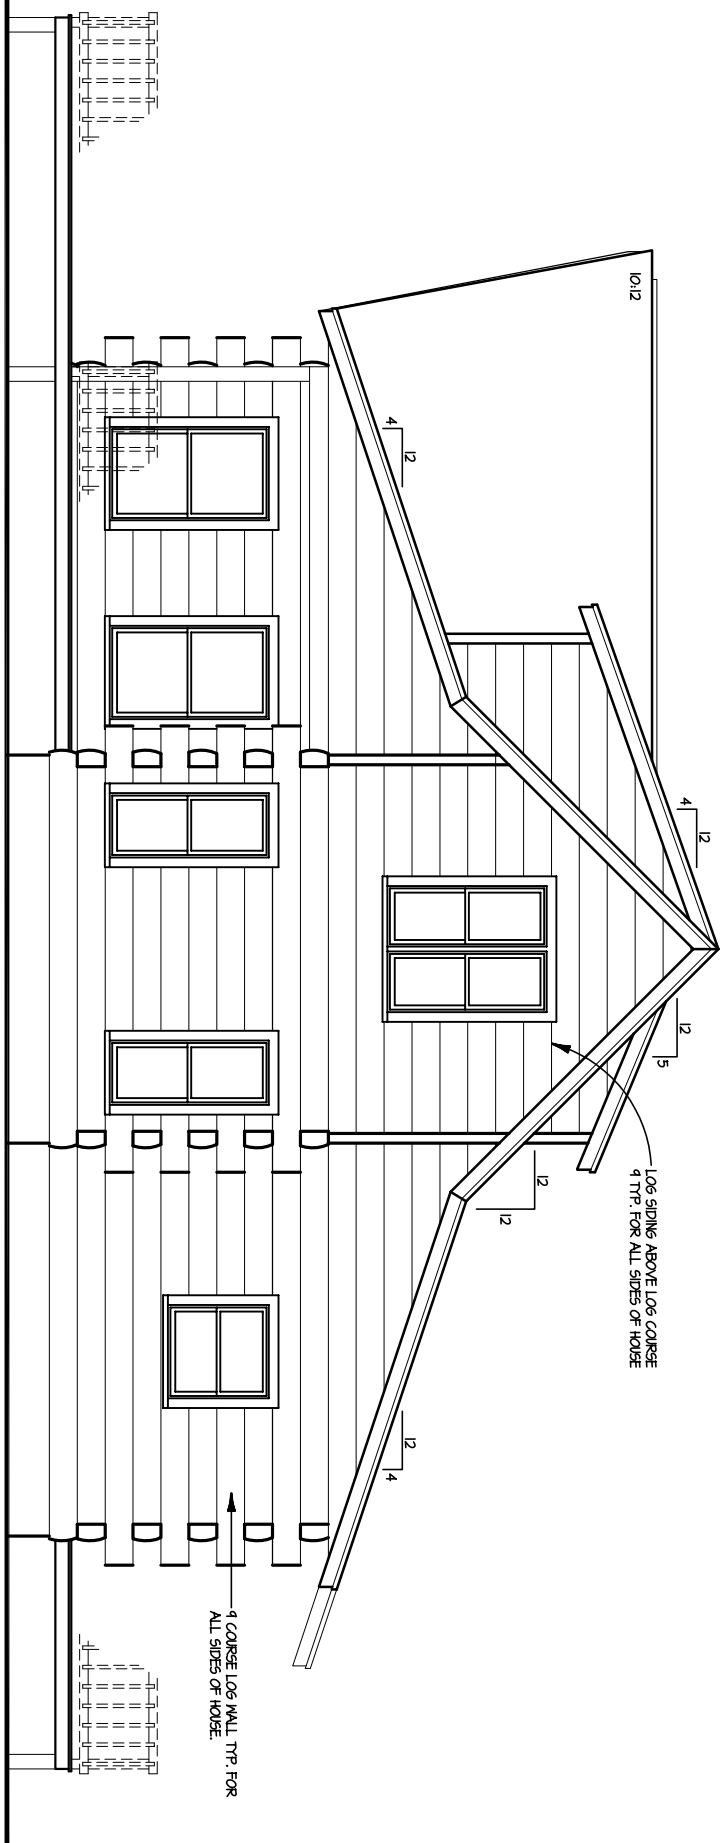

RIGHT ELEVATION
SCALE: 1/4" = 1'-0"

FOR ILLUSTRATIVE
PURPOSES ONLY.
NOT FOR CONSTRUCTION.



The Willow