


FOR ILLUSTRATIVE
PURPOSES ONLY.
NOT FOR CONSTRUCTION.




The Wrangler

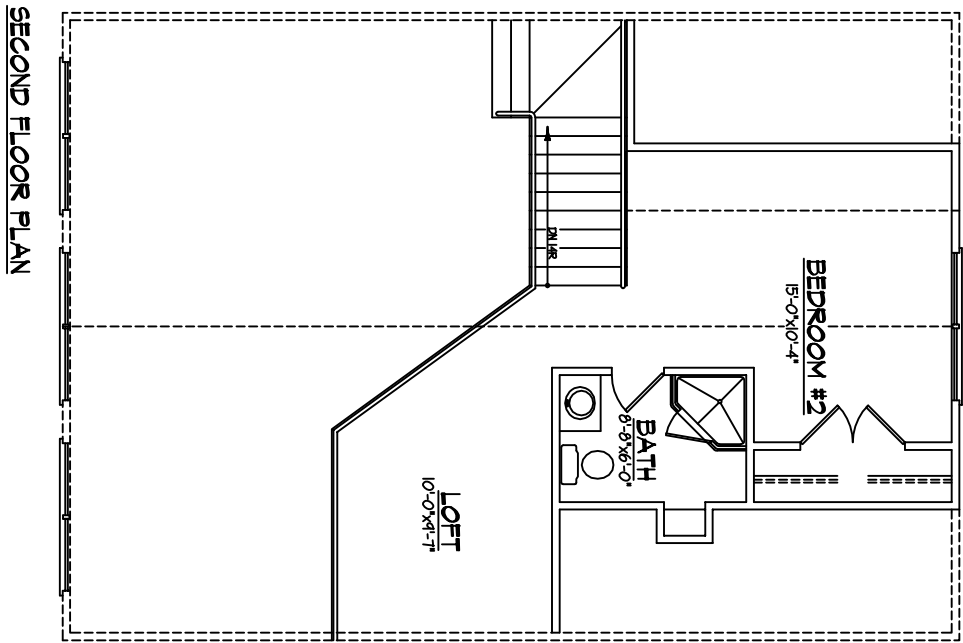

SQUARE FOOTAGE:

FIRST FLOOR	1,120
SECOND FLOOR	401
TOTAL LIVING SPACE	1,521
PORCH	432
DECK	465

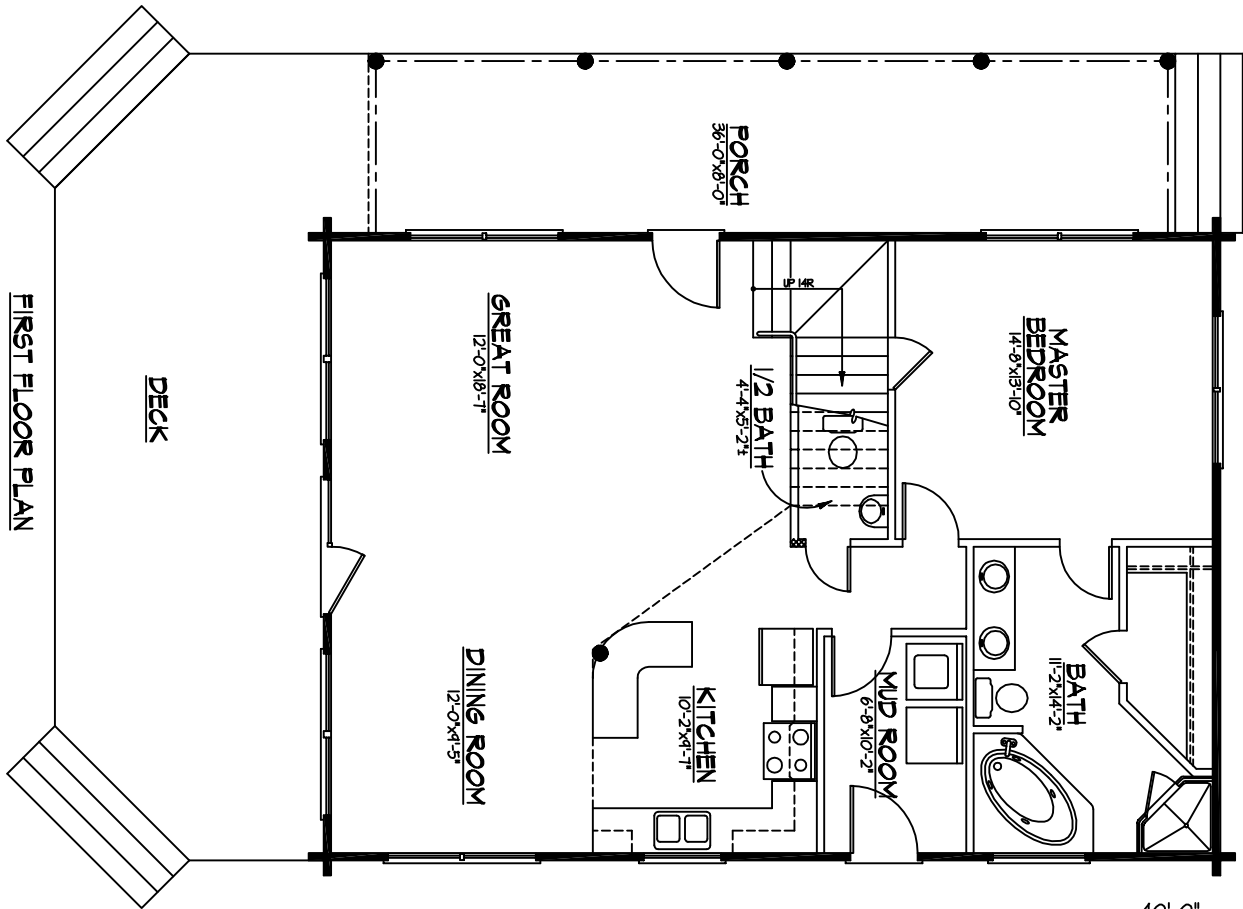


FOR ILLUSTRATIVE
 PURPOSES ONLY.
 NOT FOR CONSTRUCTION.




The Wrangler

RIGHT ELEVATION
SCALE: 1/4" = 1'-0"

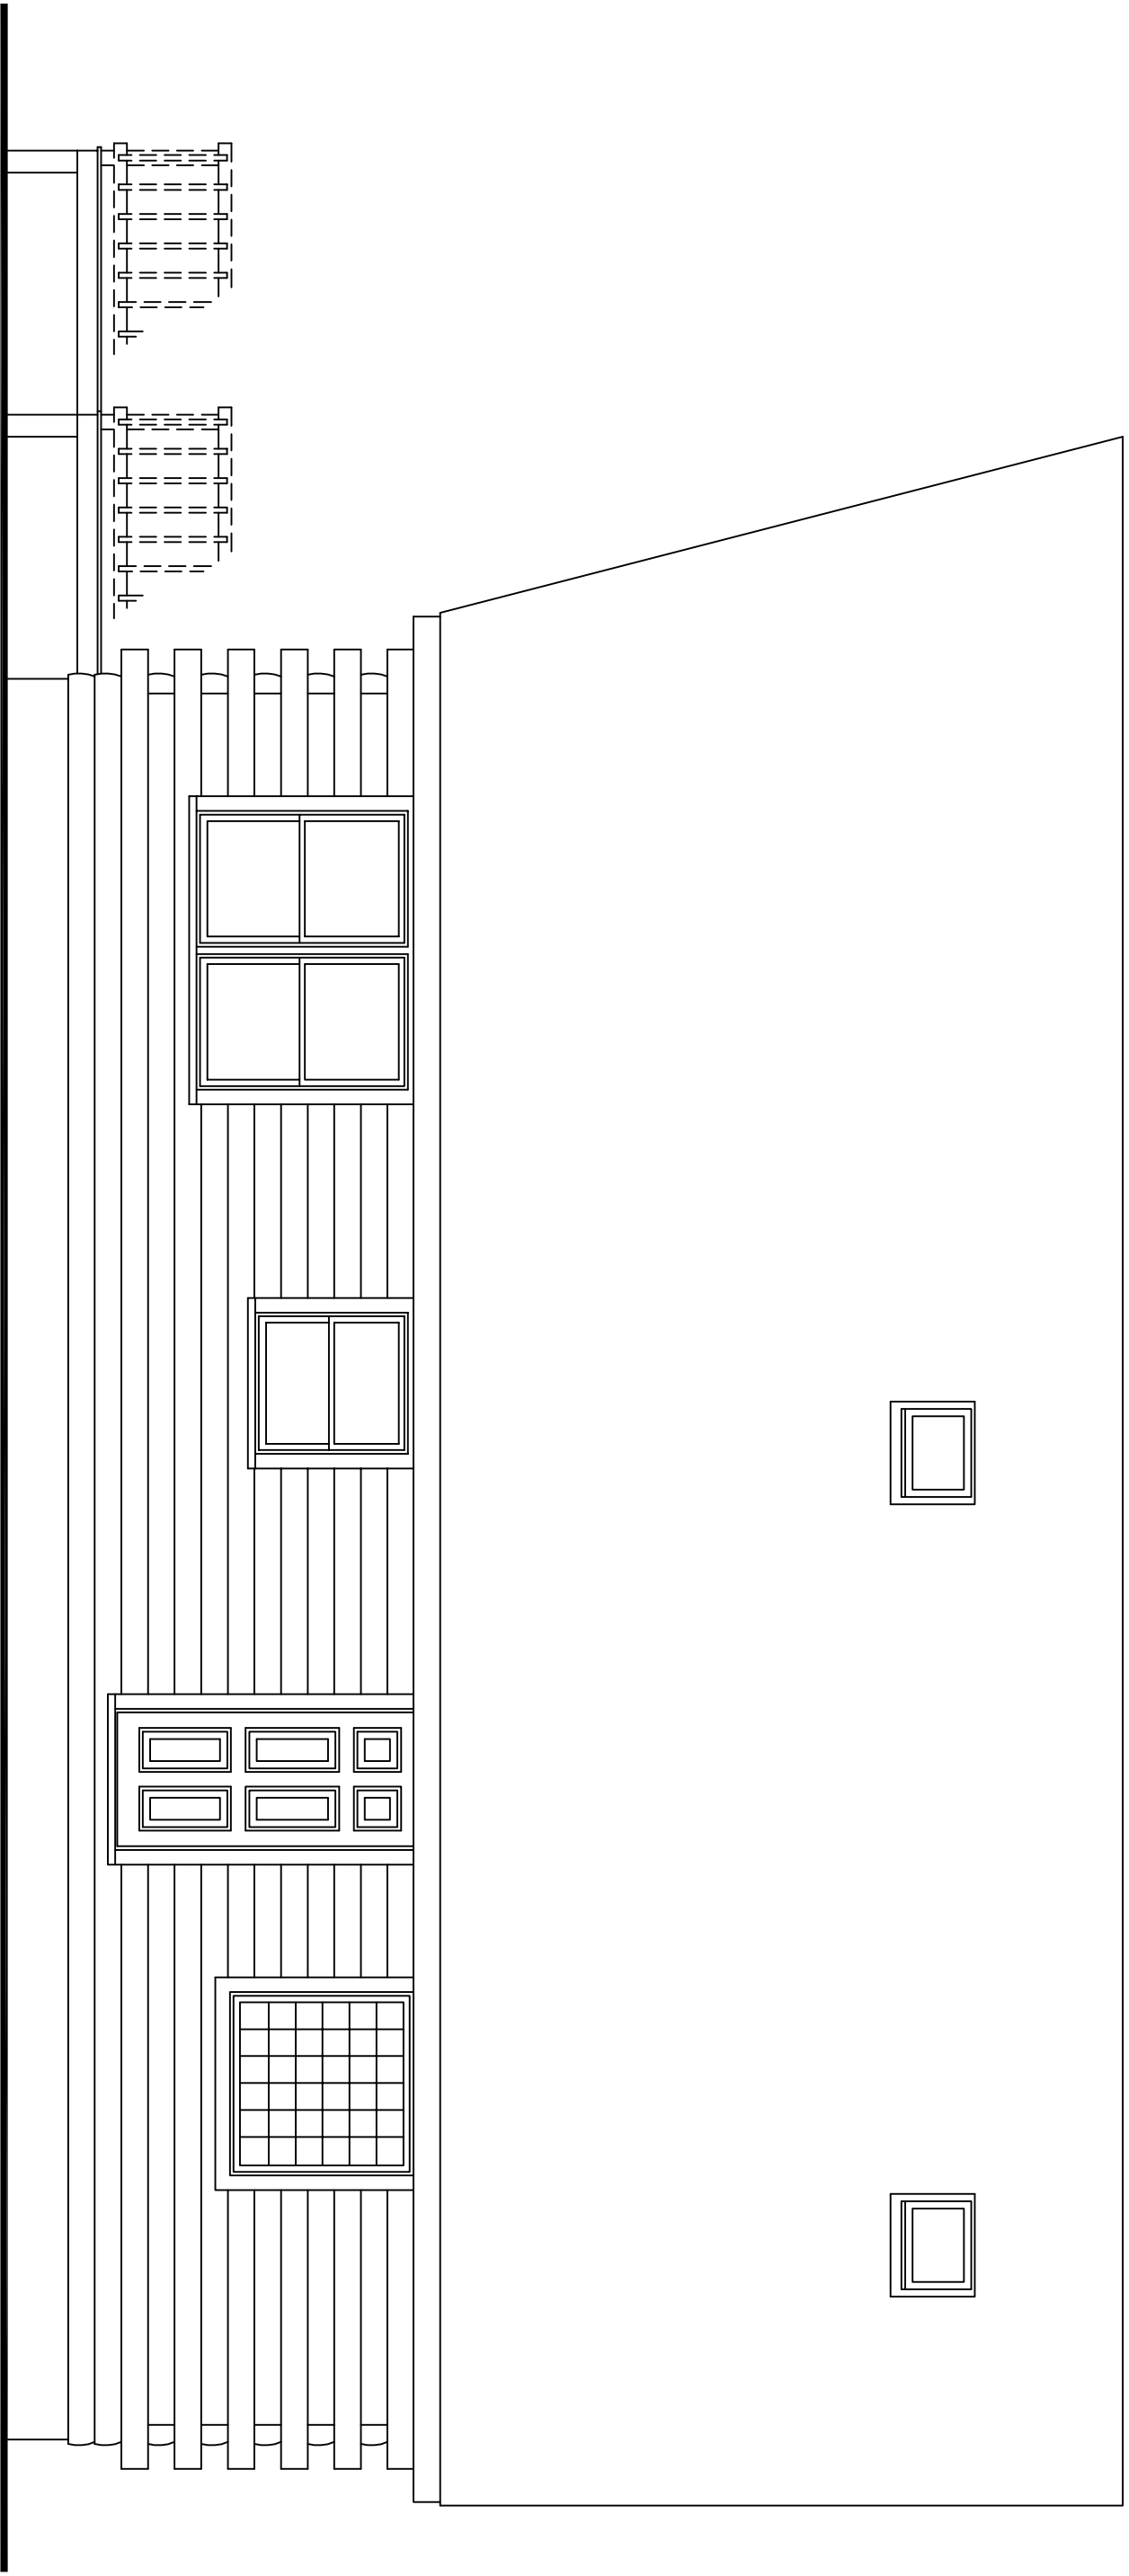

FRONT ELEVATION
SCALE: 1/4" = 1'-0"

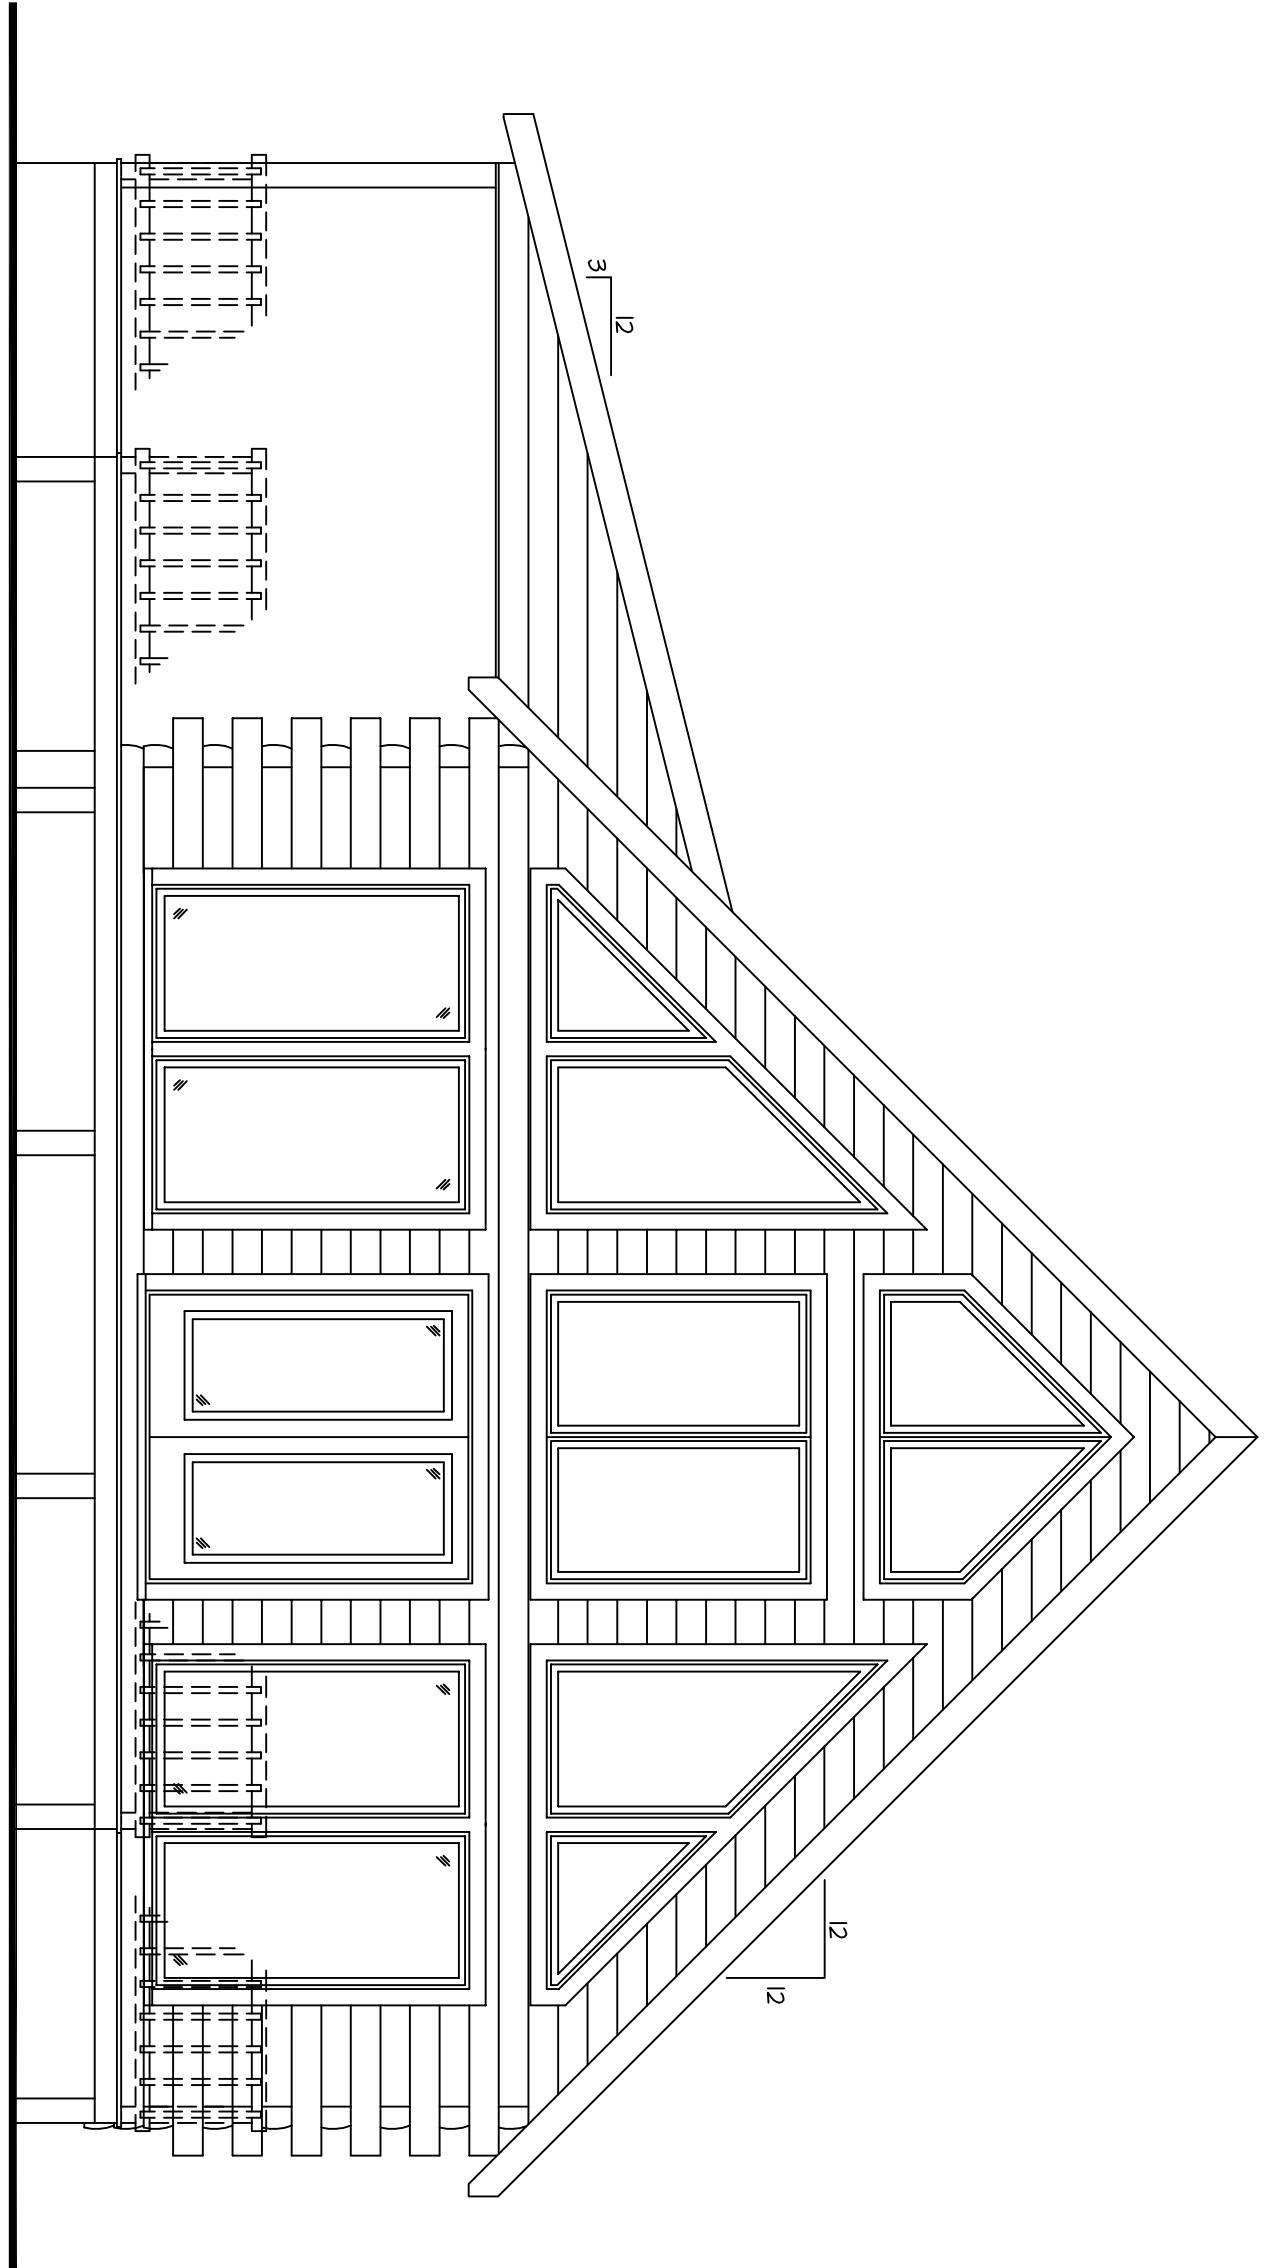


FOR ILLUSTRATIVE
PURPOSES ONLY.
NOT FOR CONSTRUCTION.



The Wrangler


REAR ELEVATION

SCALE: ¼" = 1'-0"

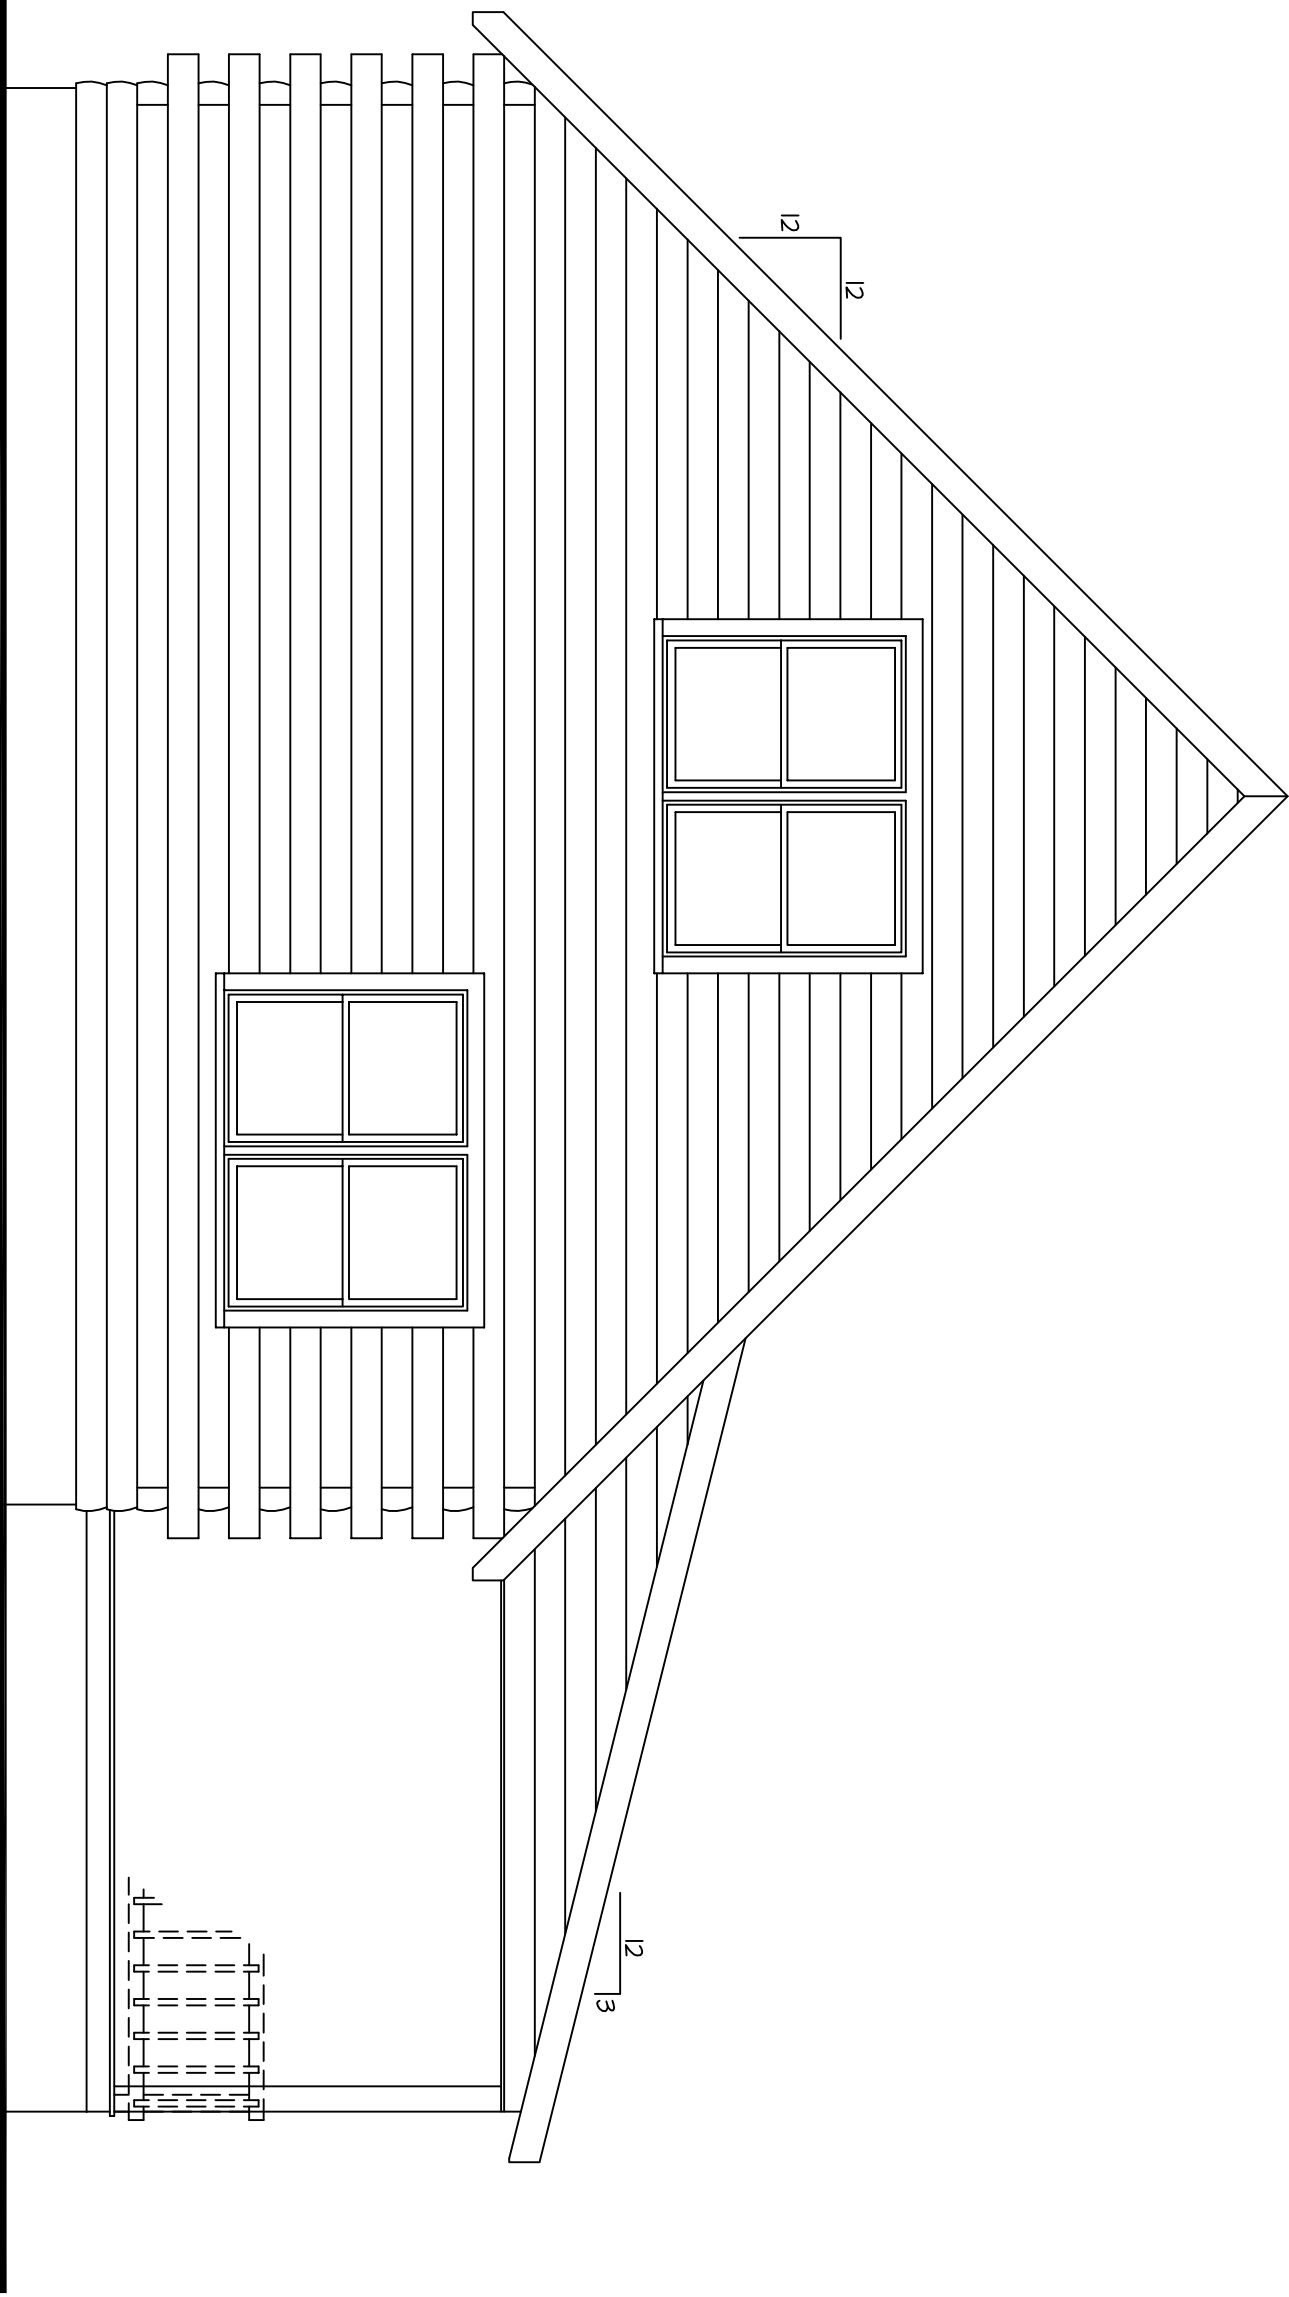

LEFT ELEVATION

SCALE: ¼" = 1'-0"

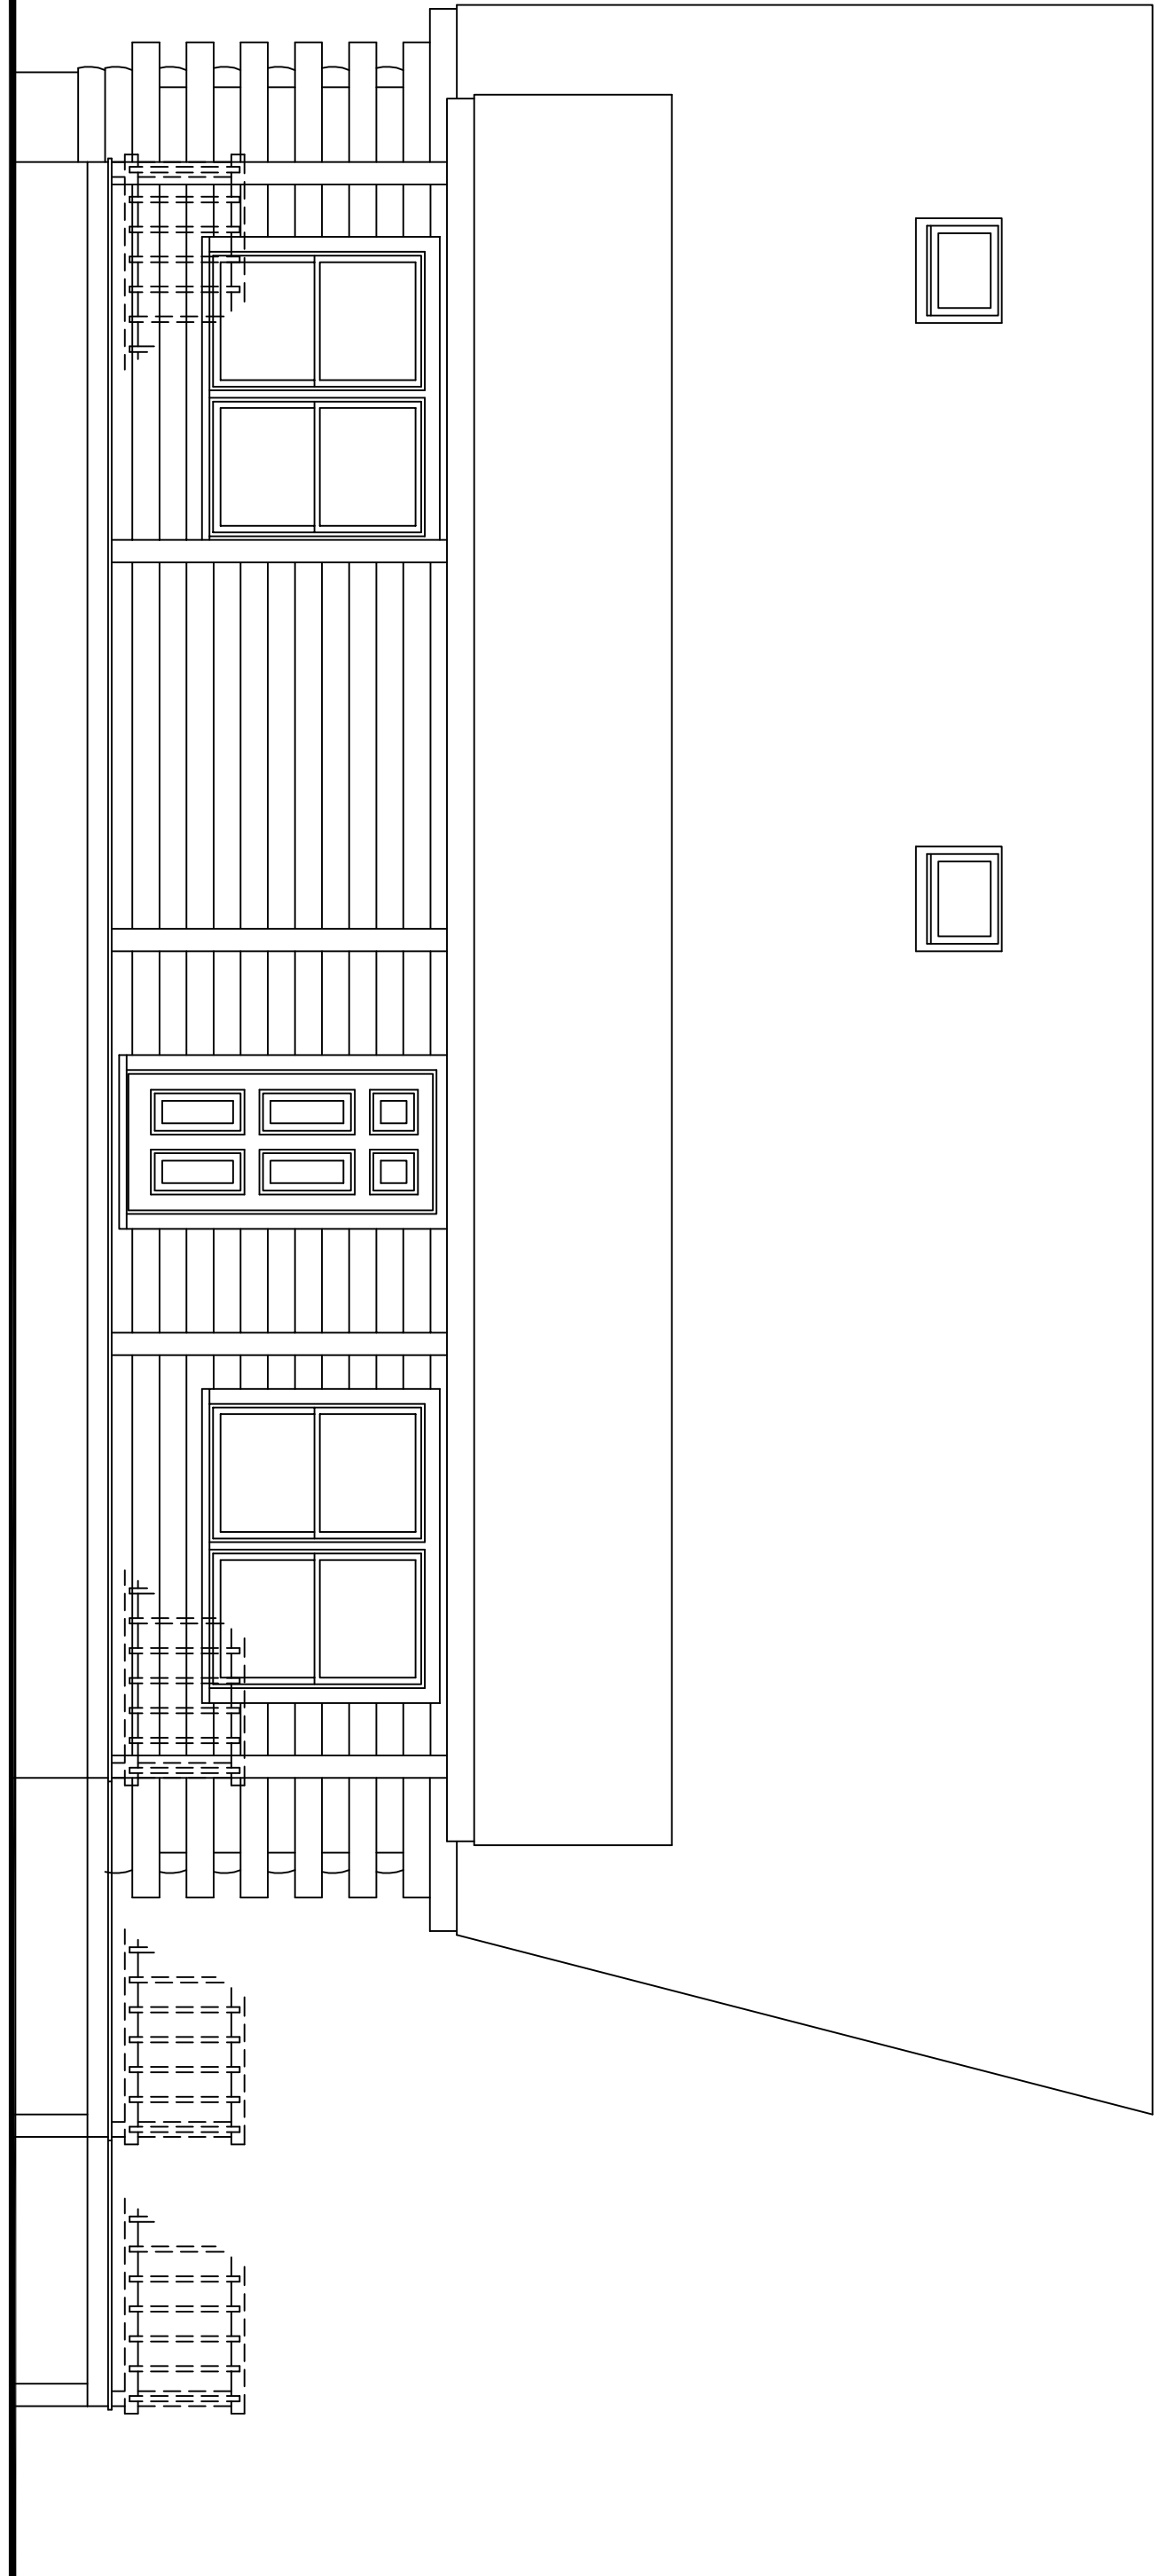

FOR ILLUSTRATIVE
PURPOSES ONLY.
NOT FOR CONSTRUCTION.



The Wrangler