



FOR ILLUSTRATIVE
PURPOSES ONLY.
NOT FOR CONSTRUCTION.



The Jackson

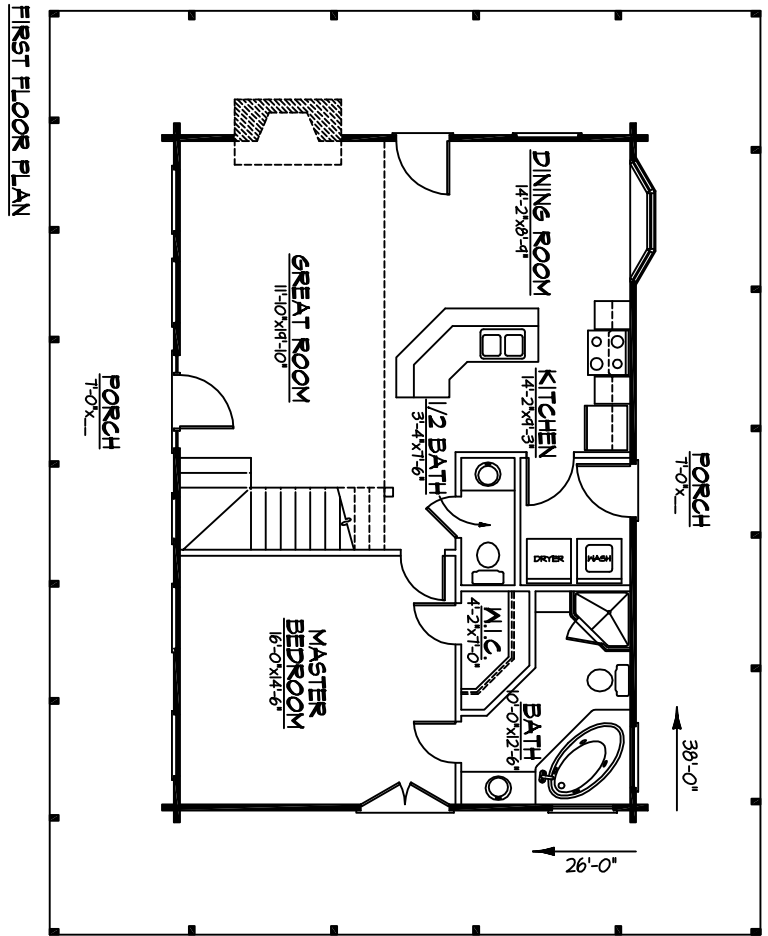

FIRST FLOOR PLAN

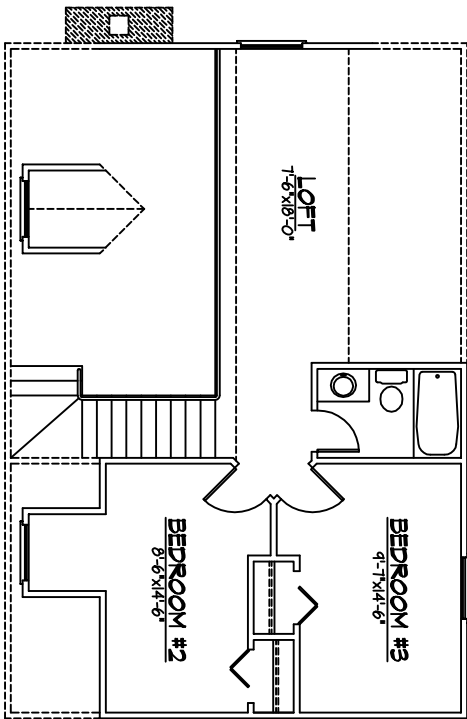

SECOND FLOOR PLAN


SQUARE FOOTAGE:

FIRST FLOOR	1488
SECOND FLOOR	394
TOTAL LIVING SPACE	1547
PORCH	1122


FOR ILLUSTRATIVE PURPOSES ONLY.
NOT FOR CONSTRUCTION.



The Jackson

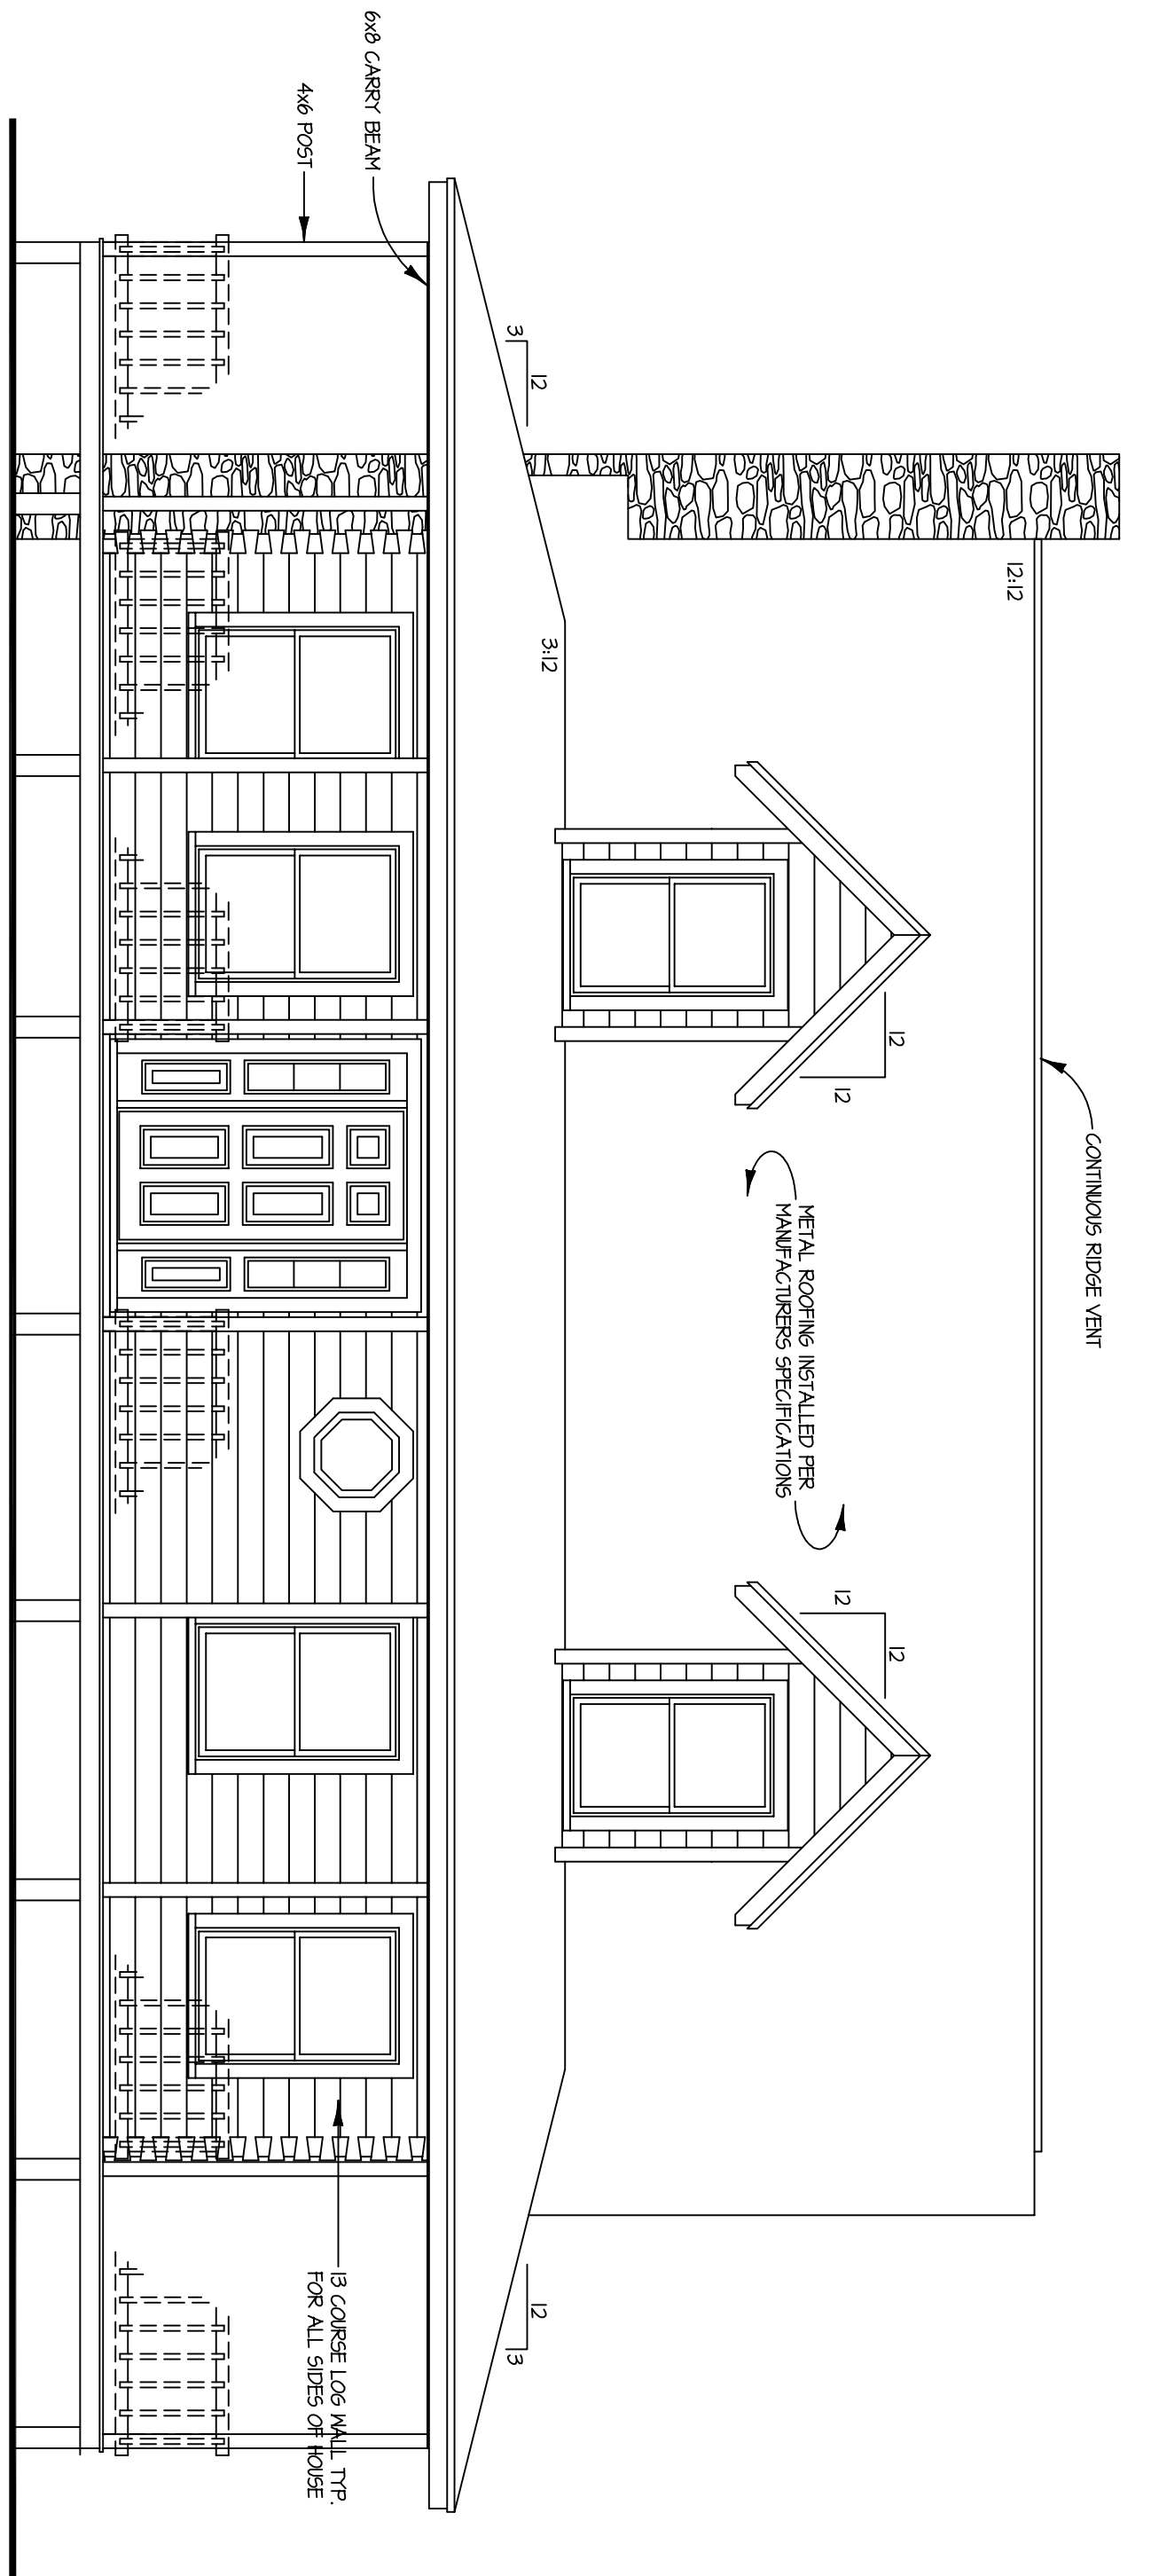

FRONT ELEVATION
SCALE: 1/4" = 1'-0"

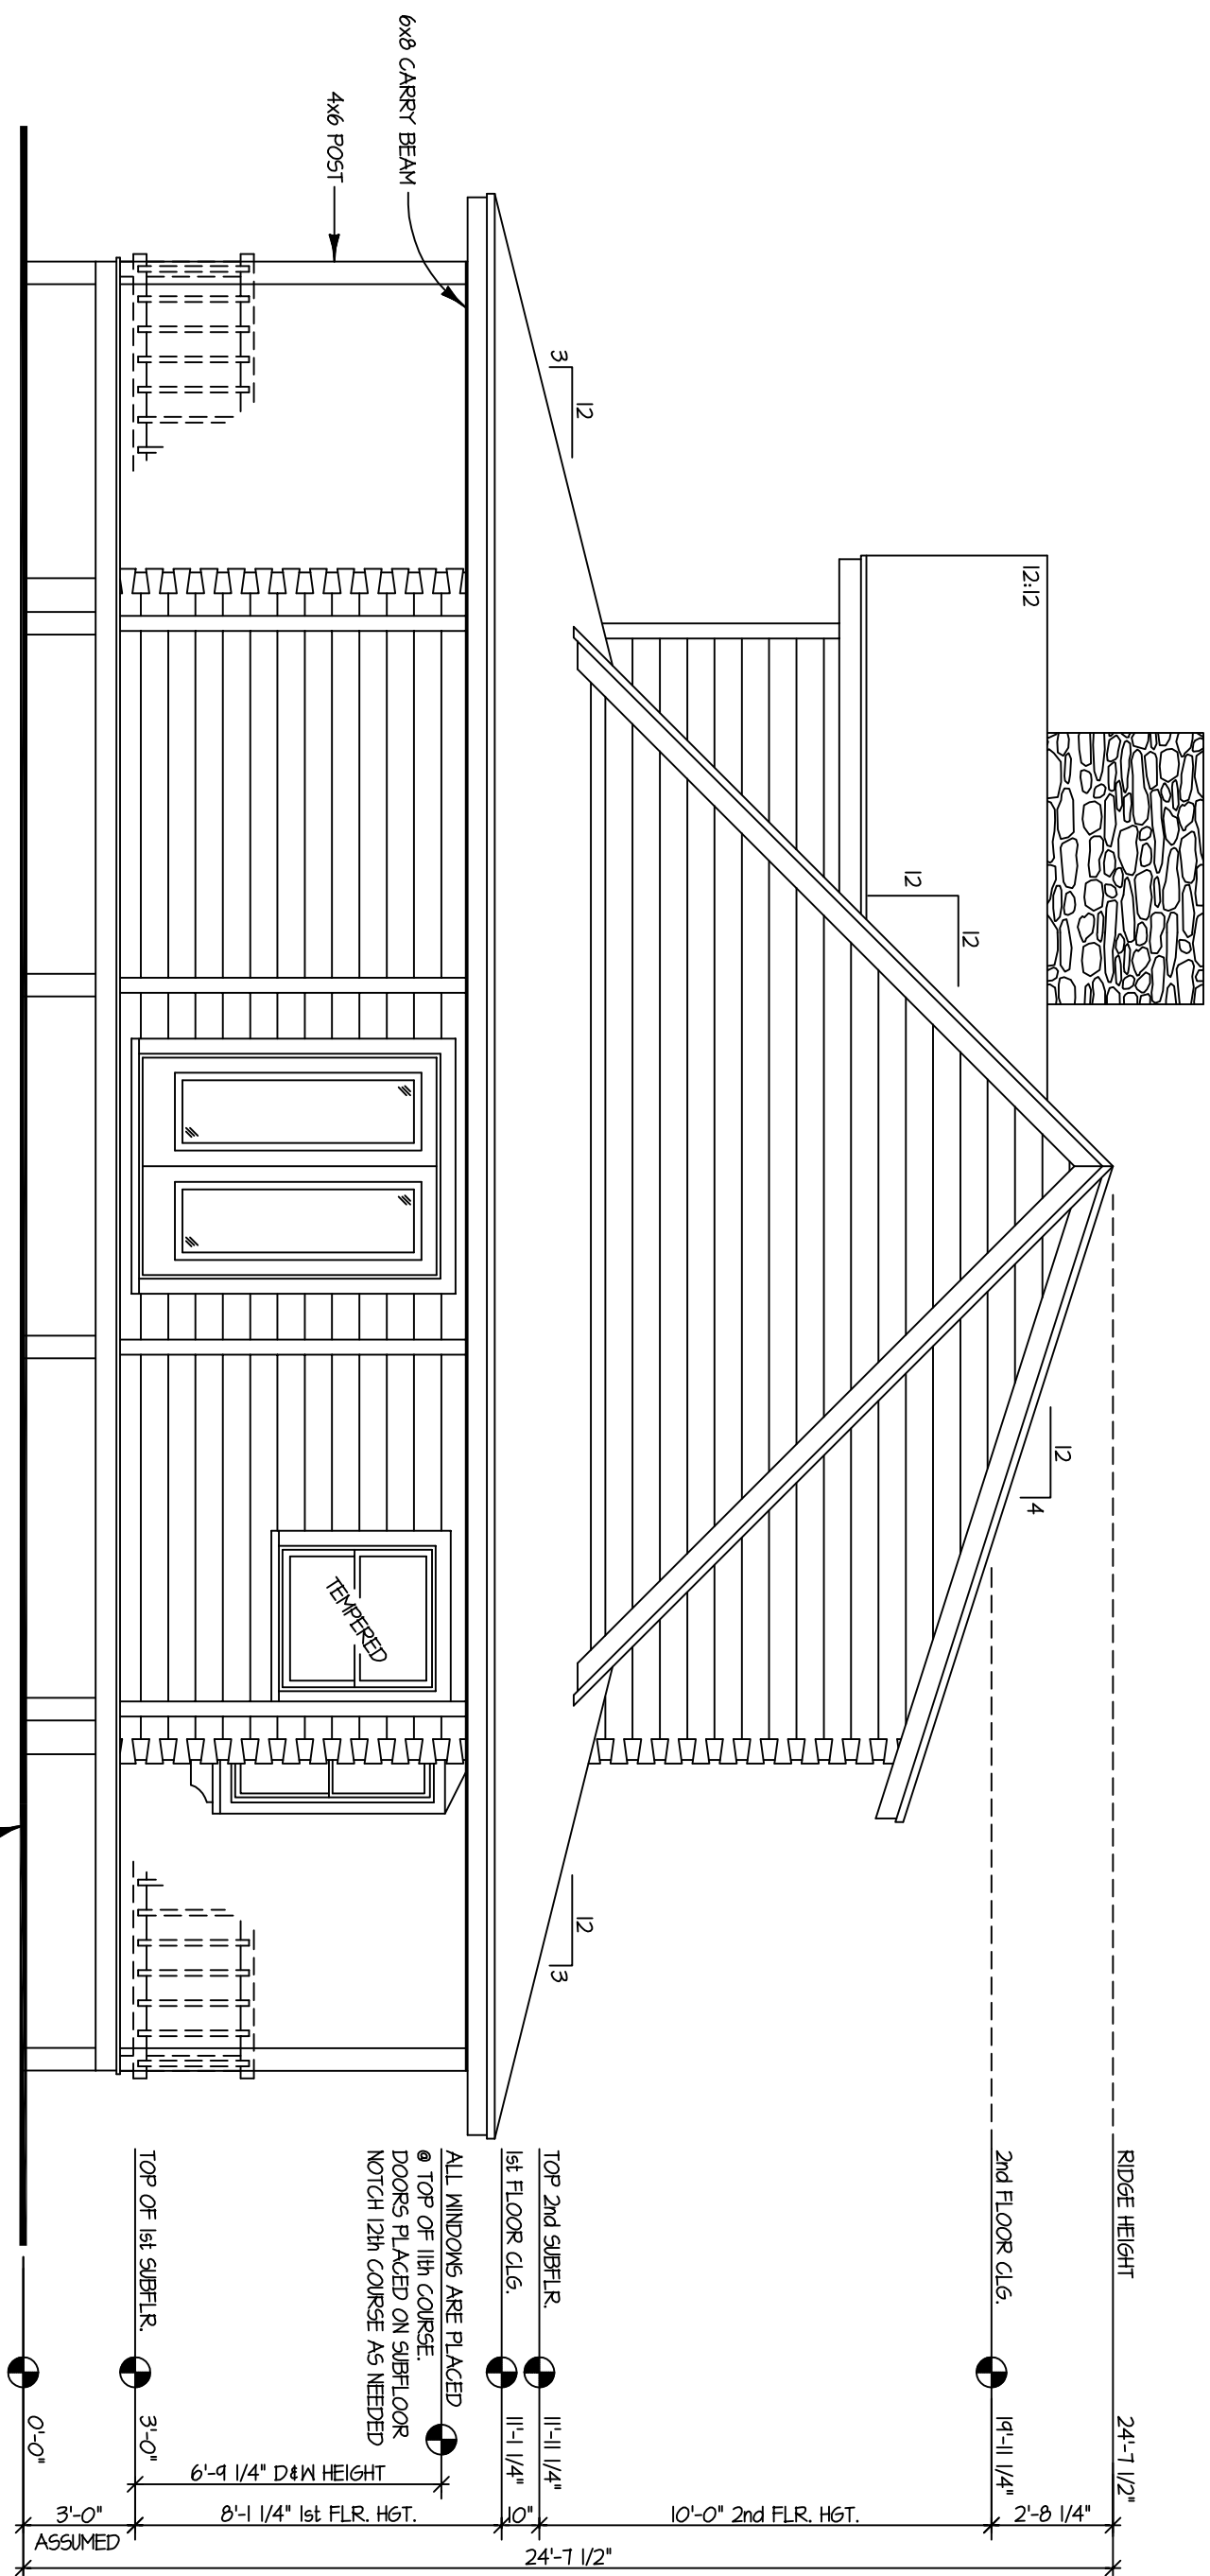


RIGHT ELEVATION
SCALE: 1/4" = 1'-0"

RIDGE HEIGHT 24'-1 1/2"
 2ND FLOOR CLG. 19'-11 1/4"
 TOP 2ND SUBFLR. 11'-11 1/4"
 1ST FLOOR CLG. 11'-1 1/4"
 ALL WINDOWS ARE PLACED
 @ TOP OF 11th COURSE.
 DOORS PLACED ON SUBFLOOR
 NOTCH 12th COURSE AS NEEDED
 6'-9 1/4" D&M HEIGHT
 TOP OF 1st SUBFLR. 3'-0"
 3'-0" ASSUMED
 8'-1 1/4" 1st FLR. HGT.
 10'-0" 2nd FLR. HGT.
 2'-8 1/4"

FOR ILLUSTRATIVE
PURPOSES ONLY.
NOT FOR CONSTRUCTION.




The Jackson

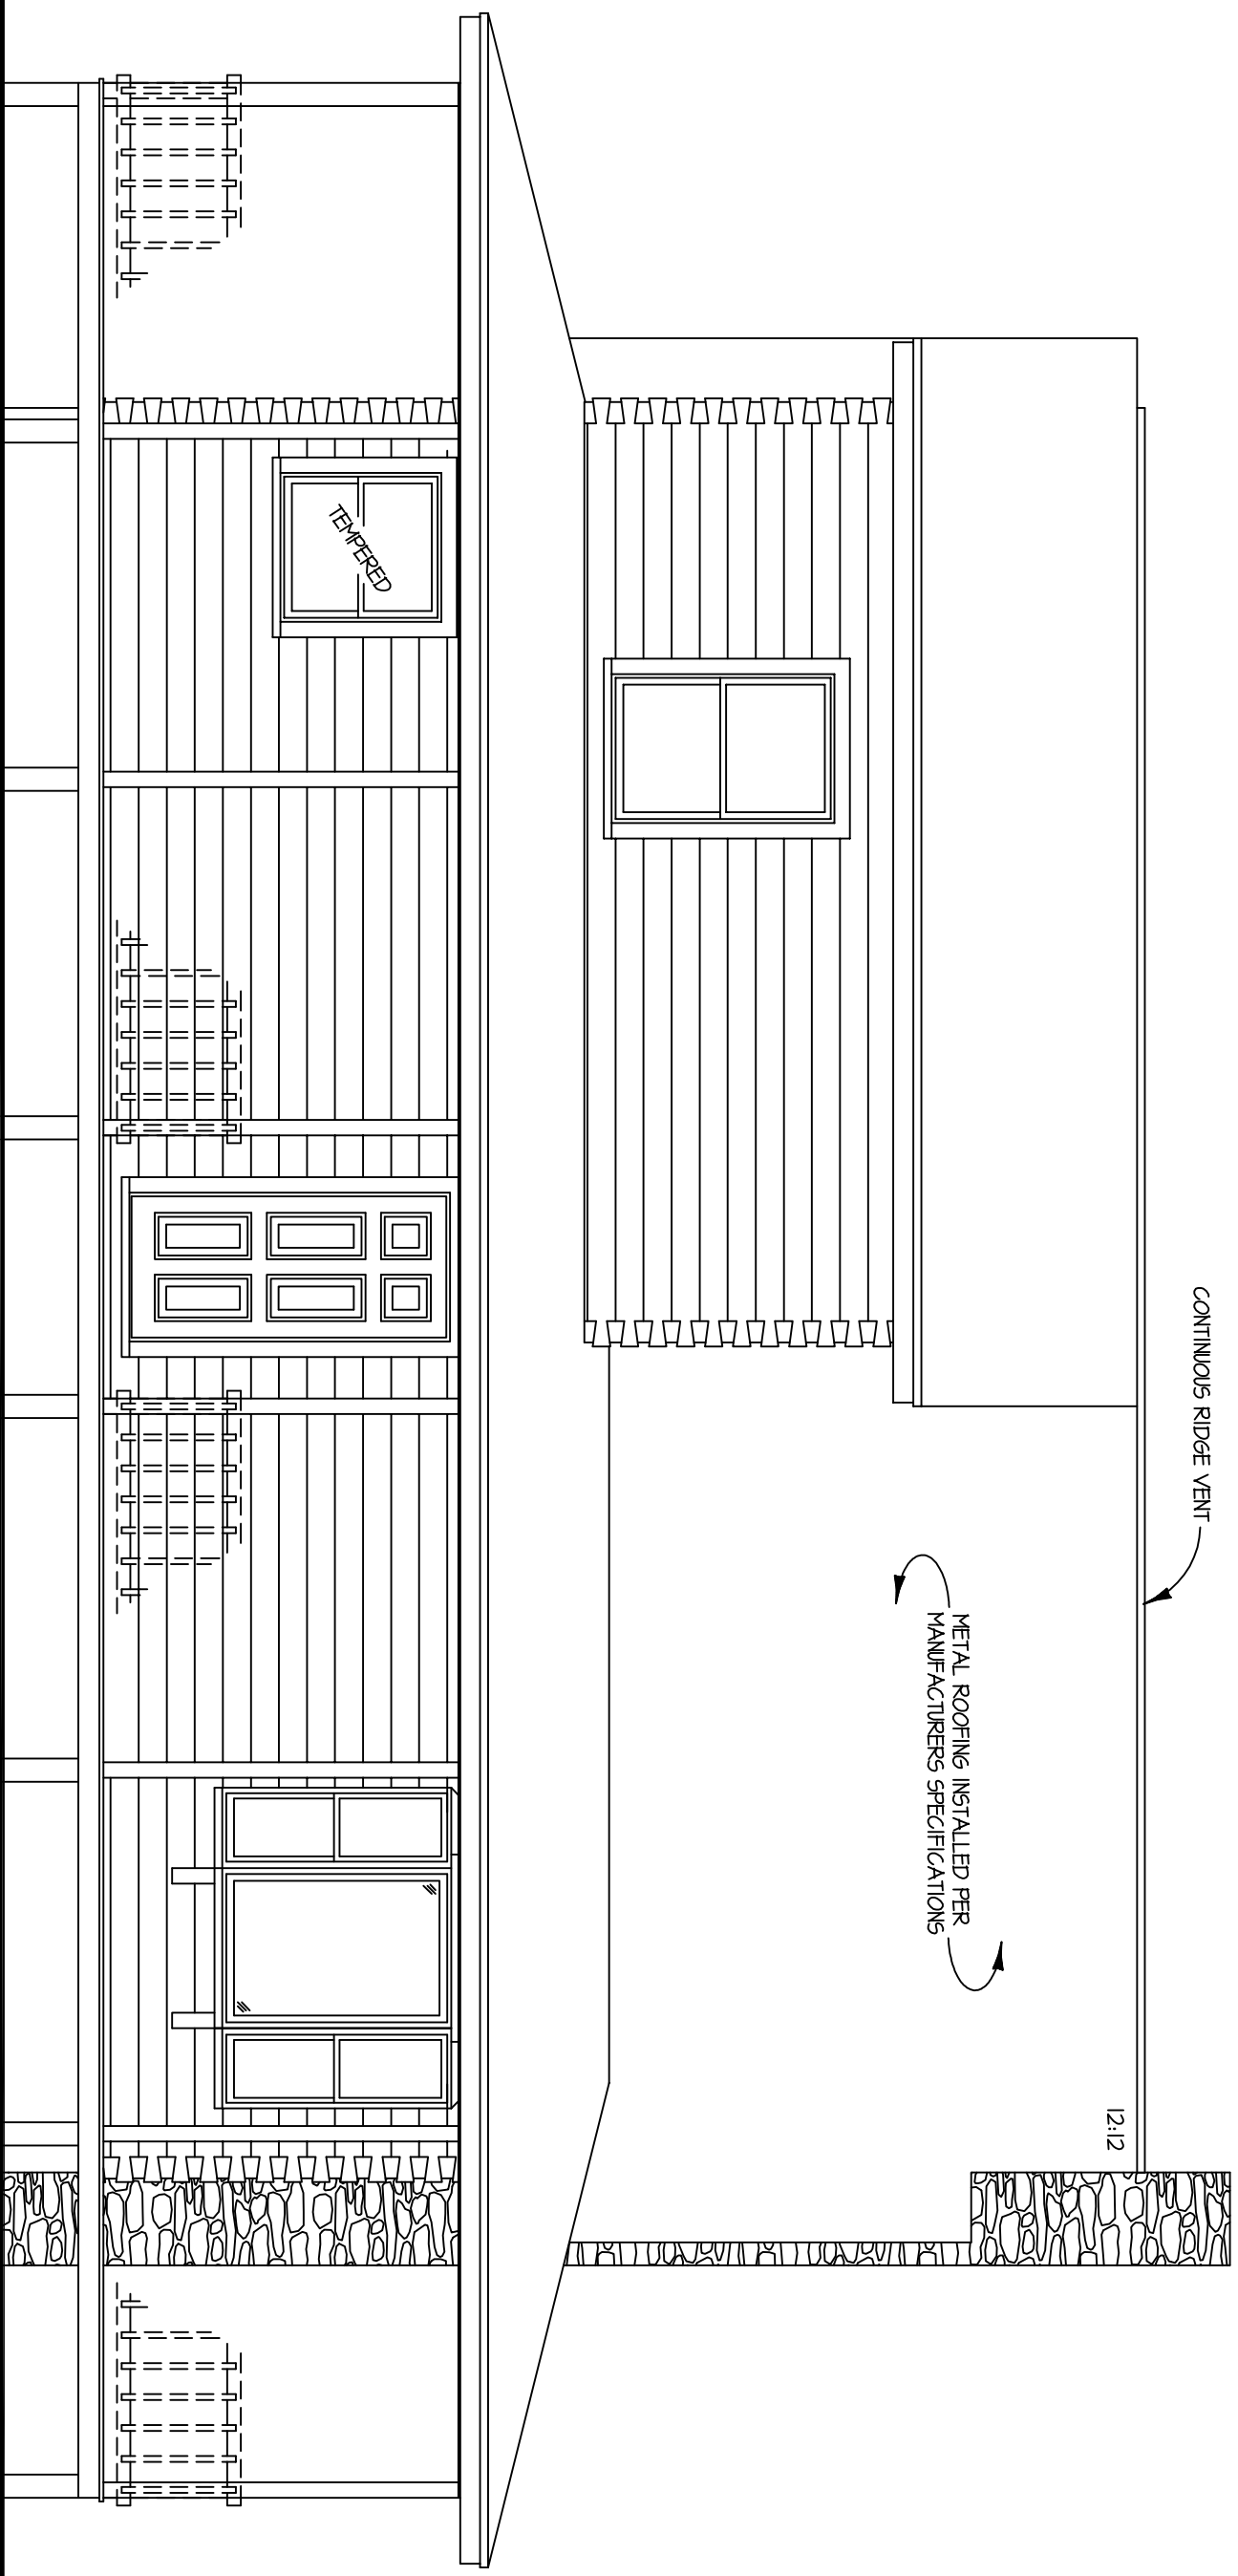

REAR ELEVATION

SCALE: 1/4" = 1'-0"

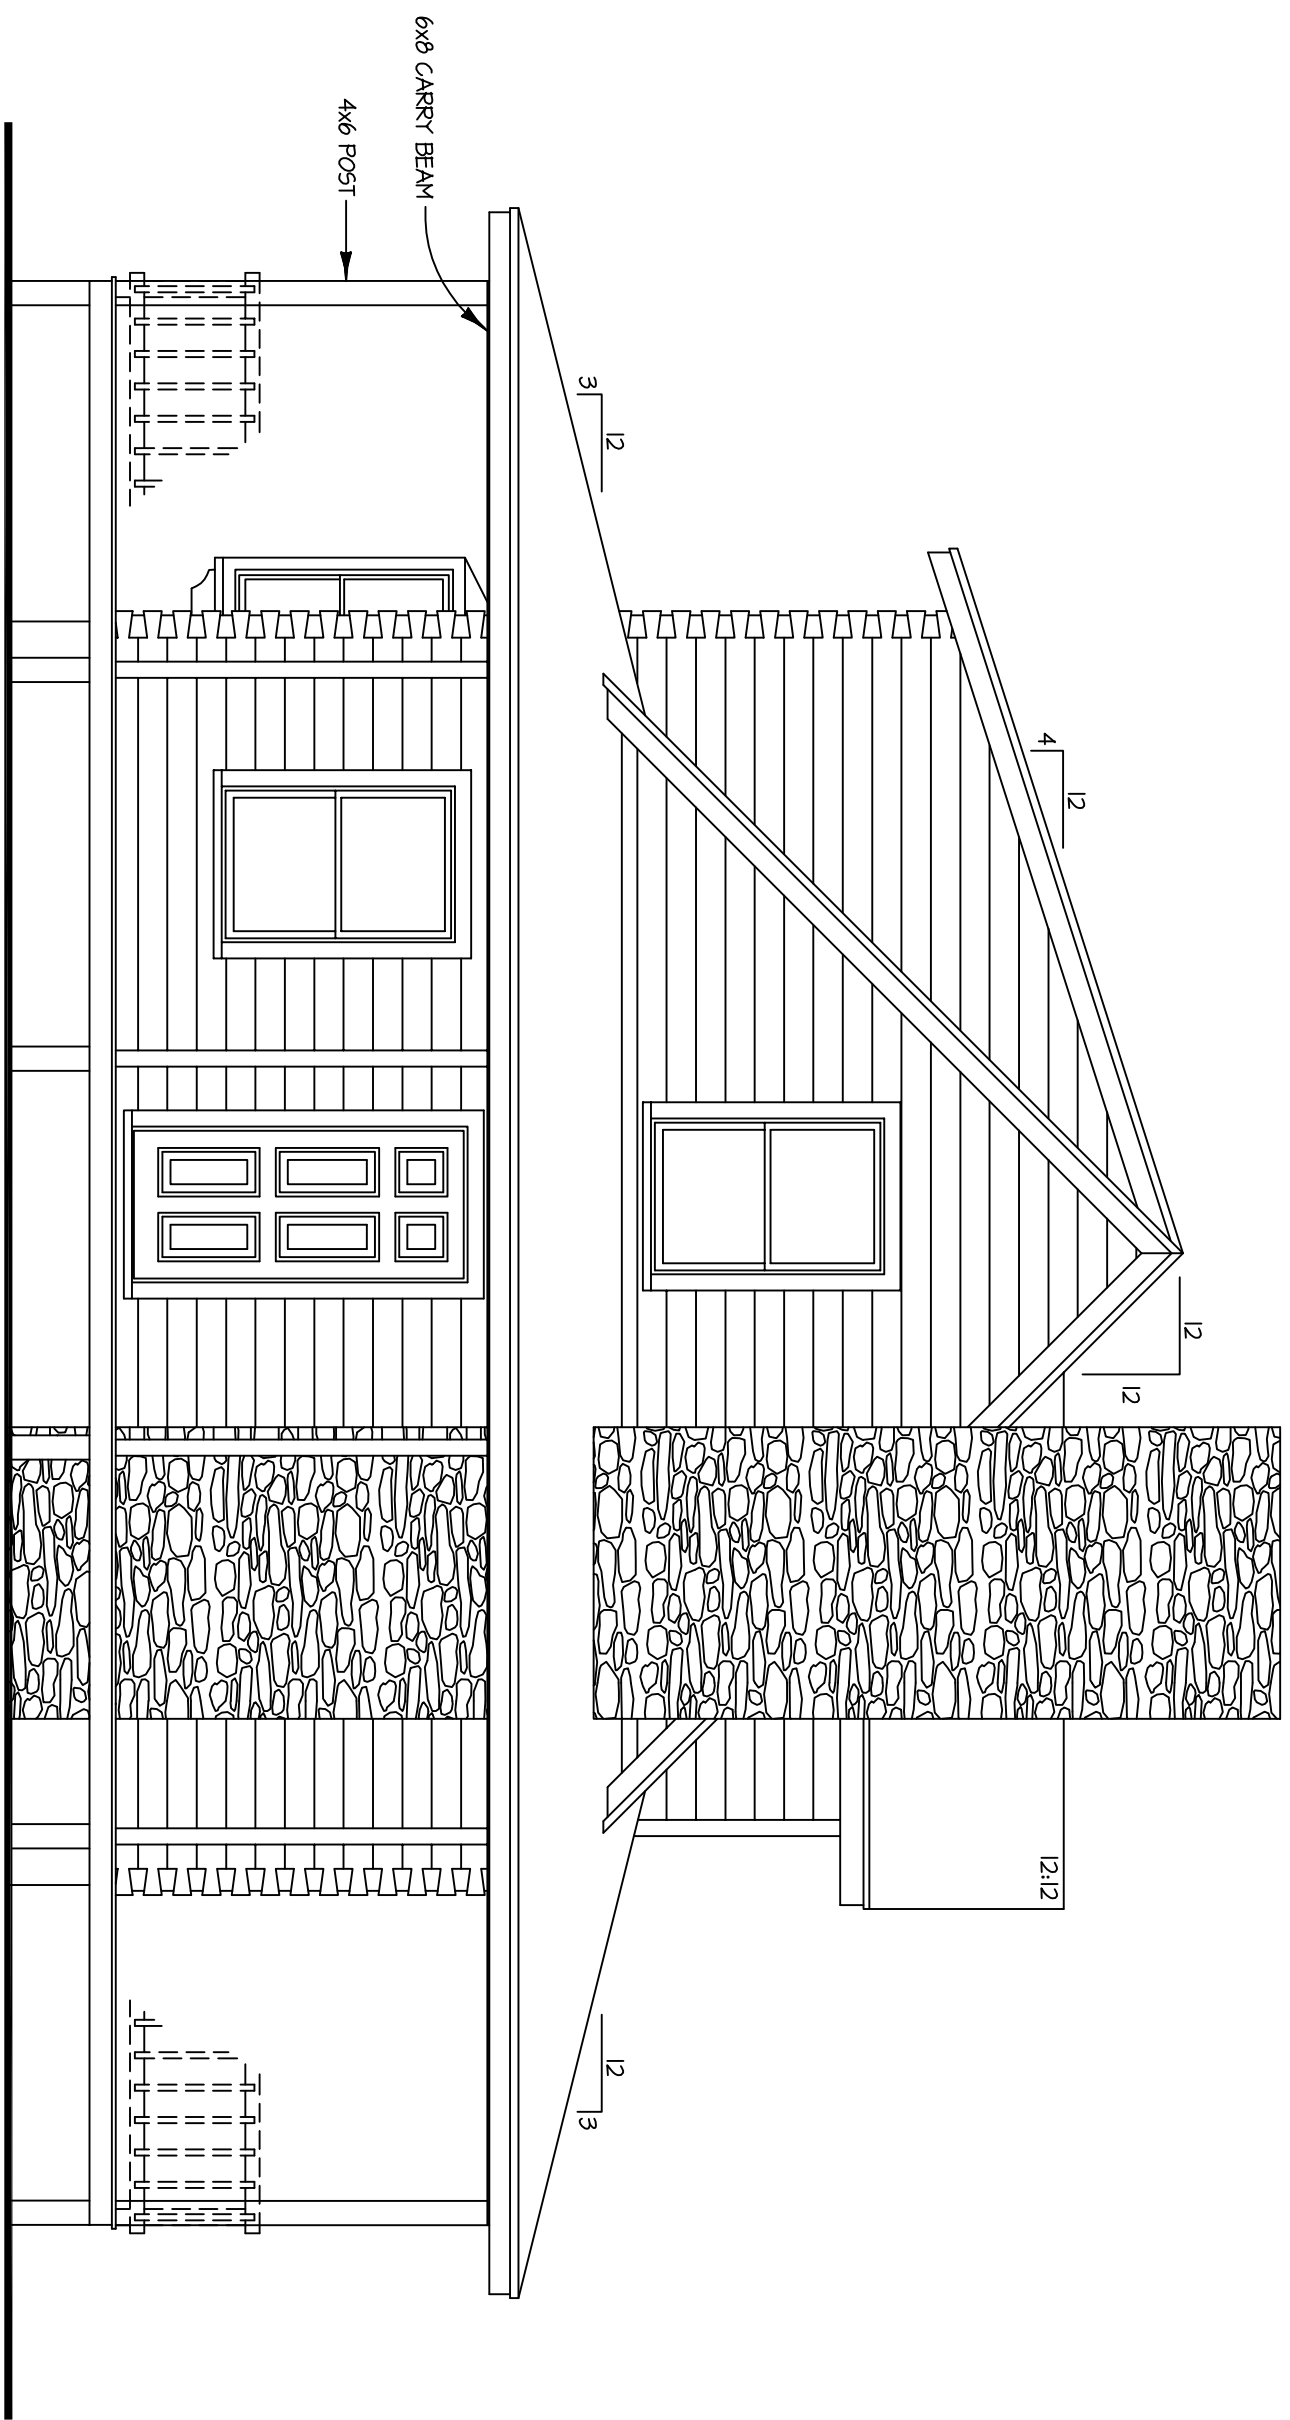

LEFT ELEVATION

SCALE: 1/4" = 1'-0"

FOR ILLUSTRATIVE
PURPOSES ONLY.
NOT FOR CONSTRUCTION.



The Jackson