


FOR ILLUSTRATIVE  
PURPOSES ONLY.  
NOT FOR CONSTRUCTION.



# *The Knoll*

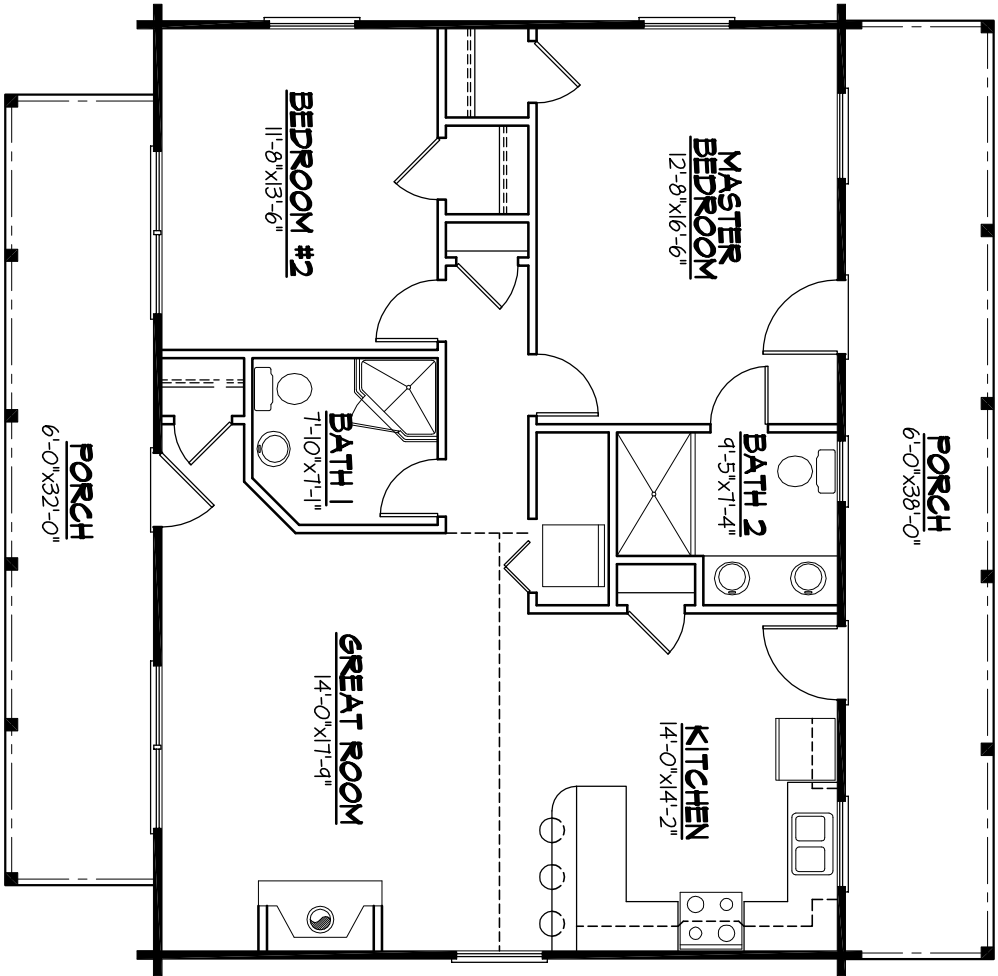


**SQUARE FOOTAGE:**

FIRST FLOOR.....	1064
PORCHES.....	490

FOR ILLUSTRATIVE  
PURPOSES ONLY.  
NOT FOR CONSTRUCTION.




# The Knoll

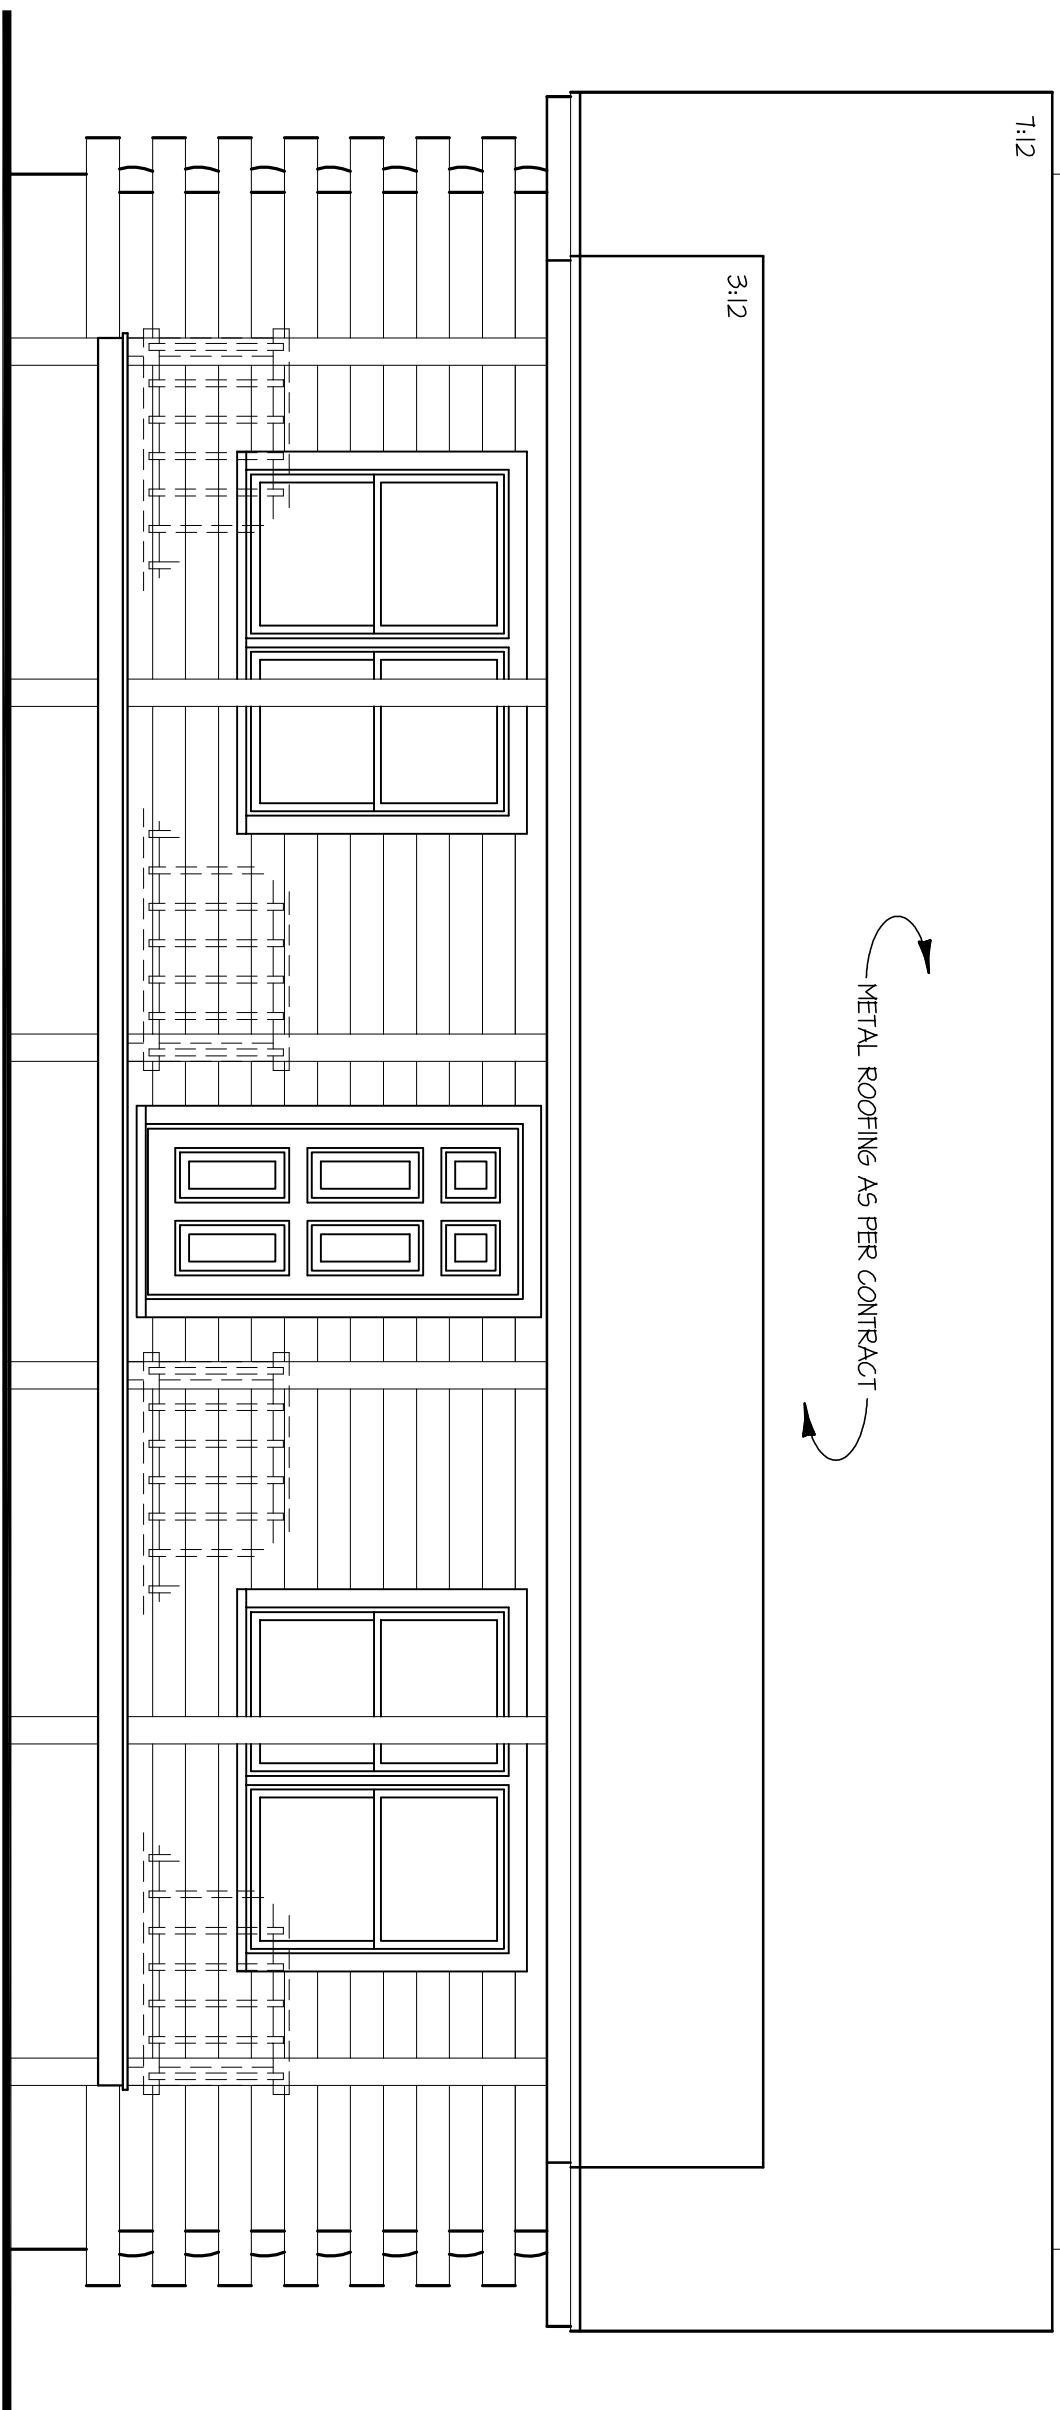

**FRONT ELEVATION**

SCALE: 1/4" = 1'-0"

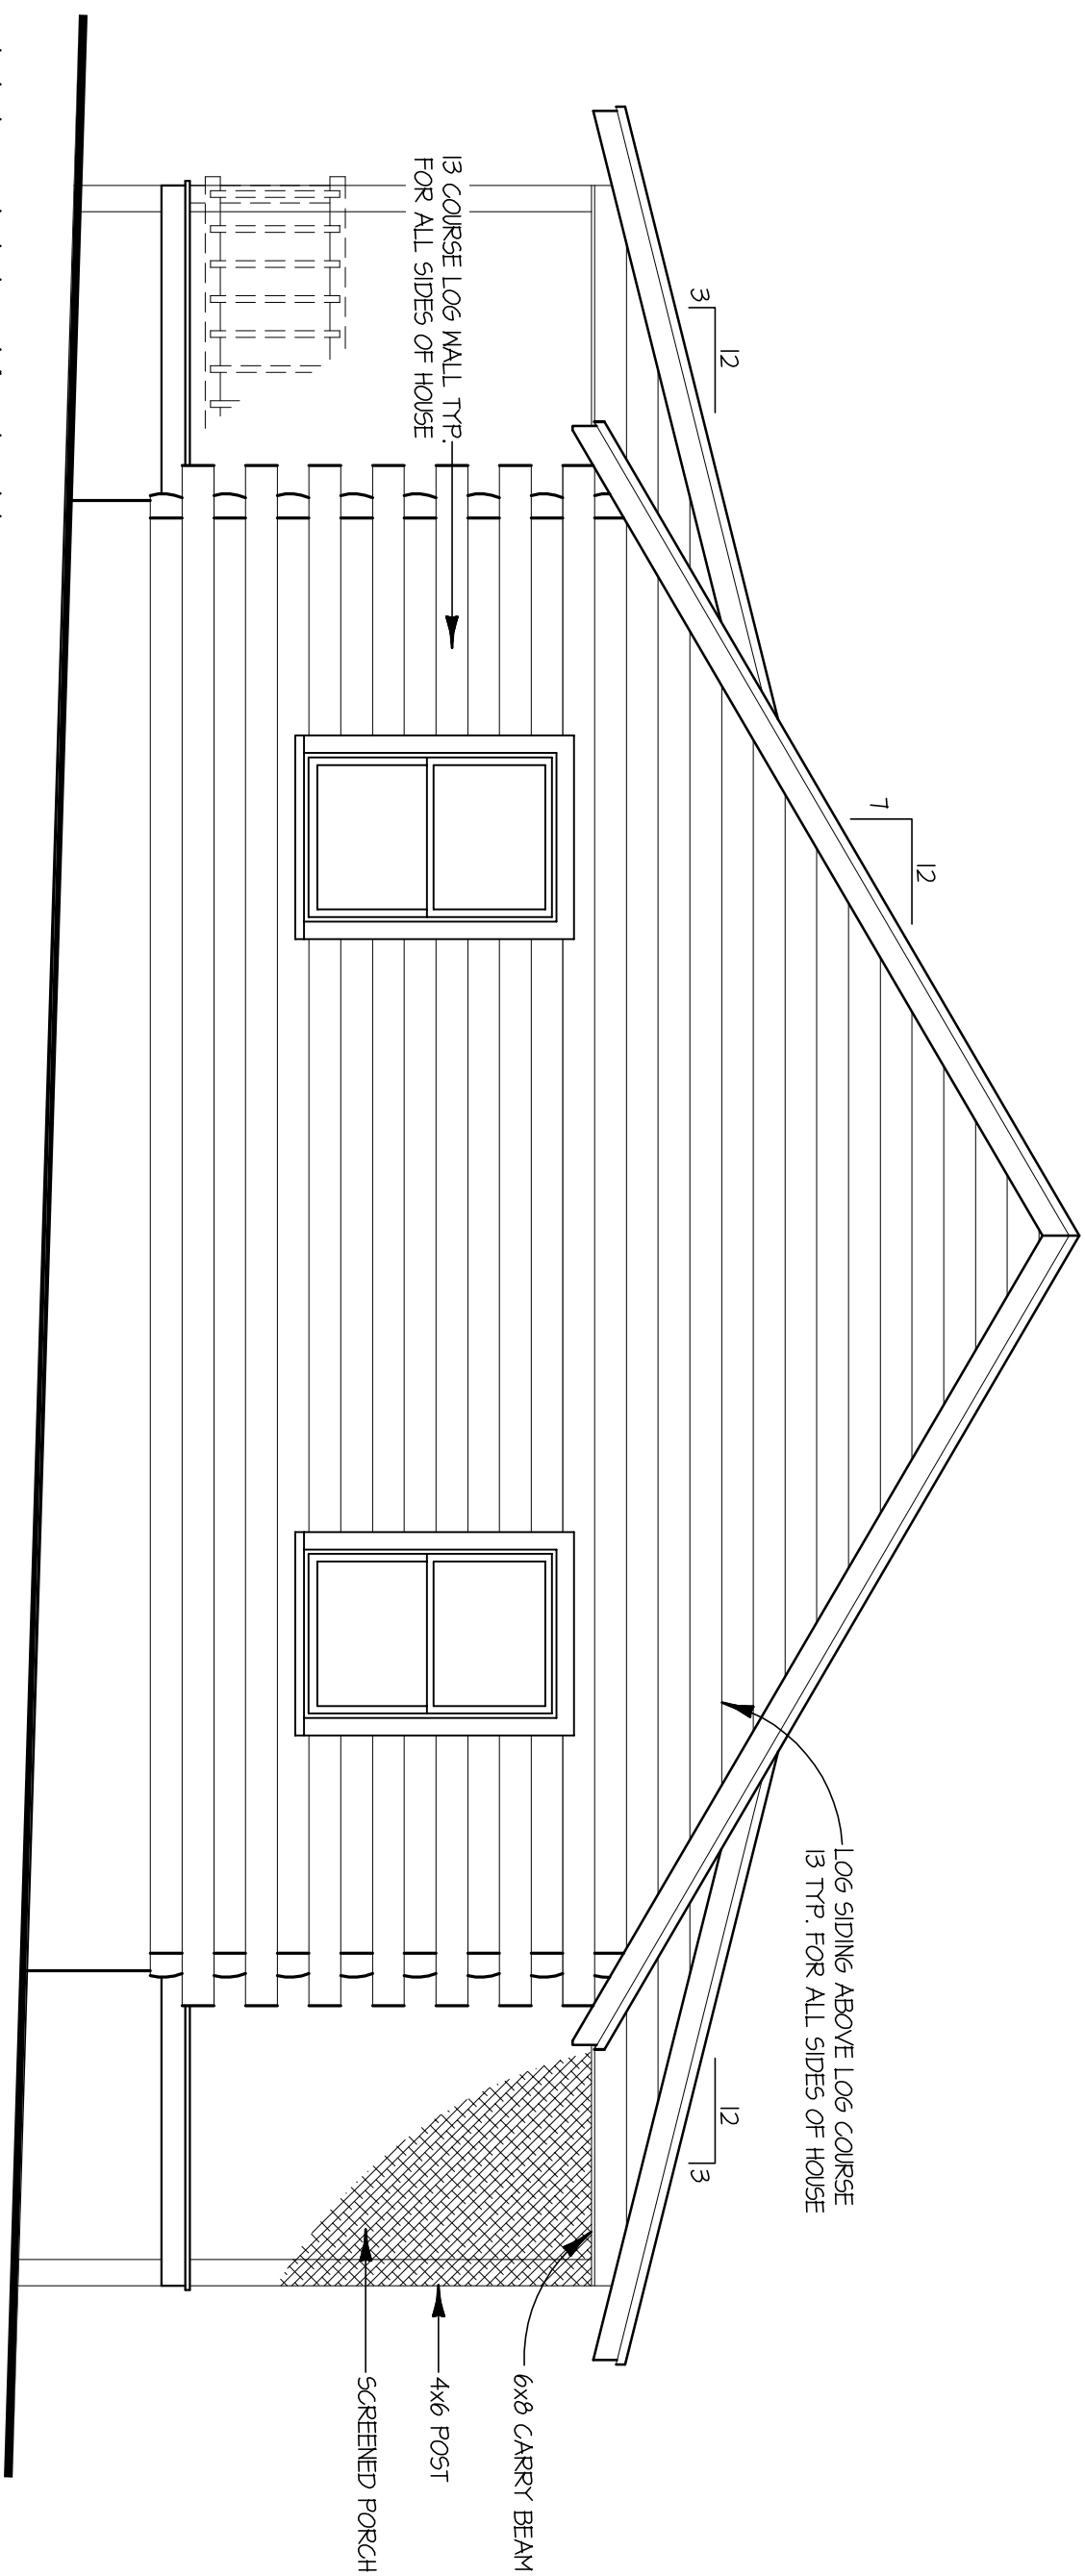


**LEFT ELEVATION**

SCALE: 1/4" = 1'-0"

FOR ILLUSTRATIVE  
PURPOSES ONLY.  
NOT FOR CONSTRUCTION.




*The Knoll*

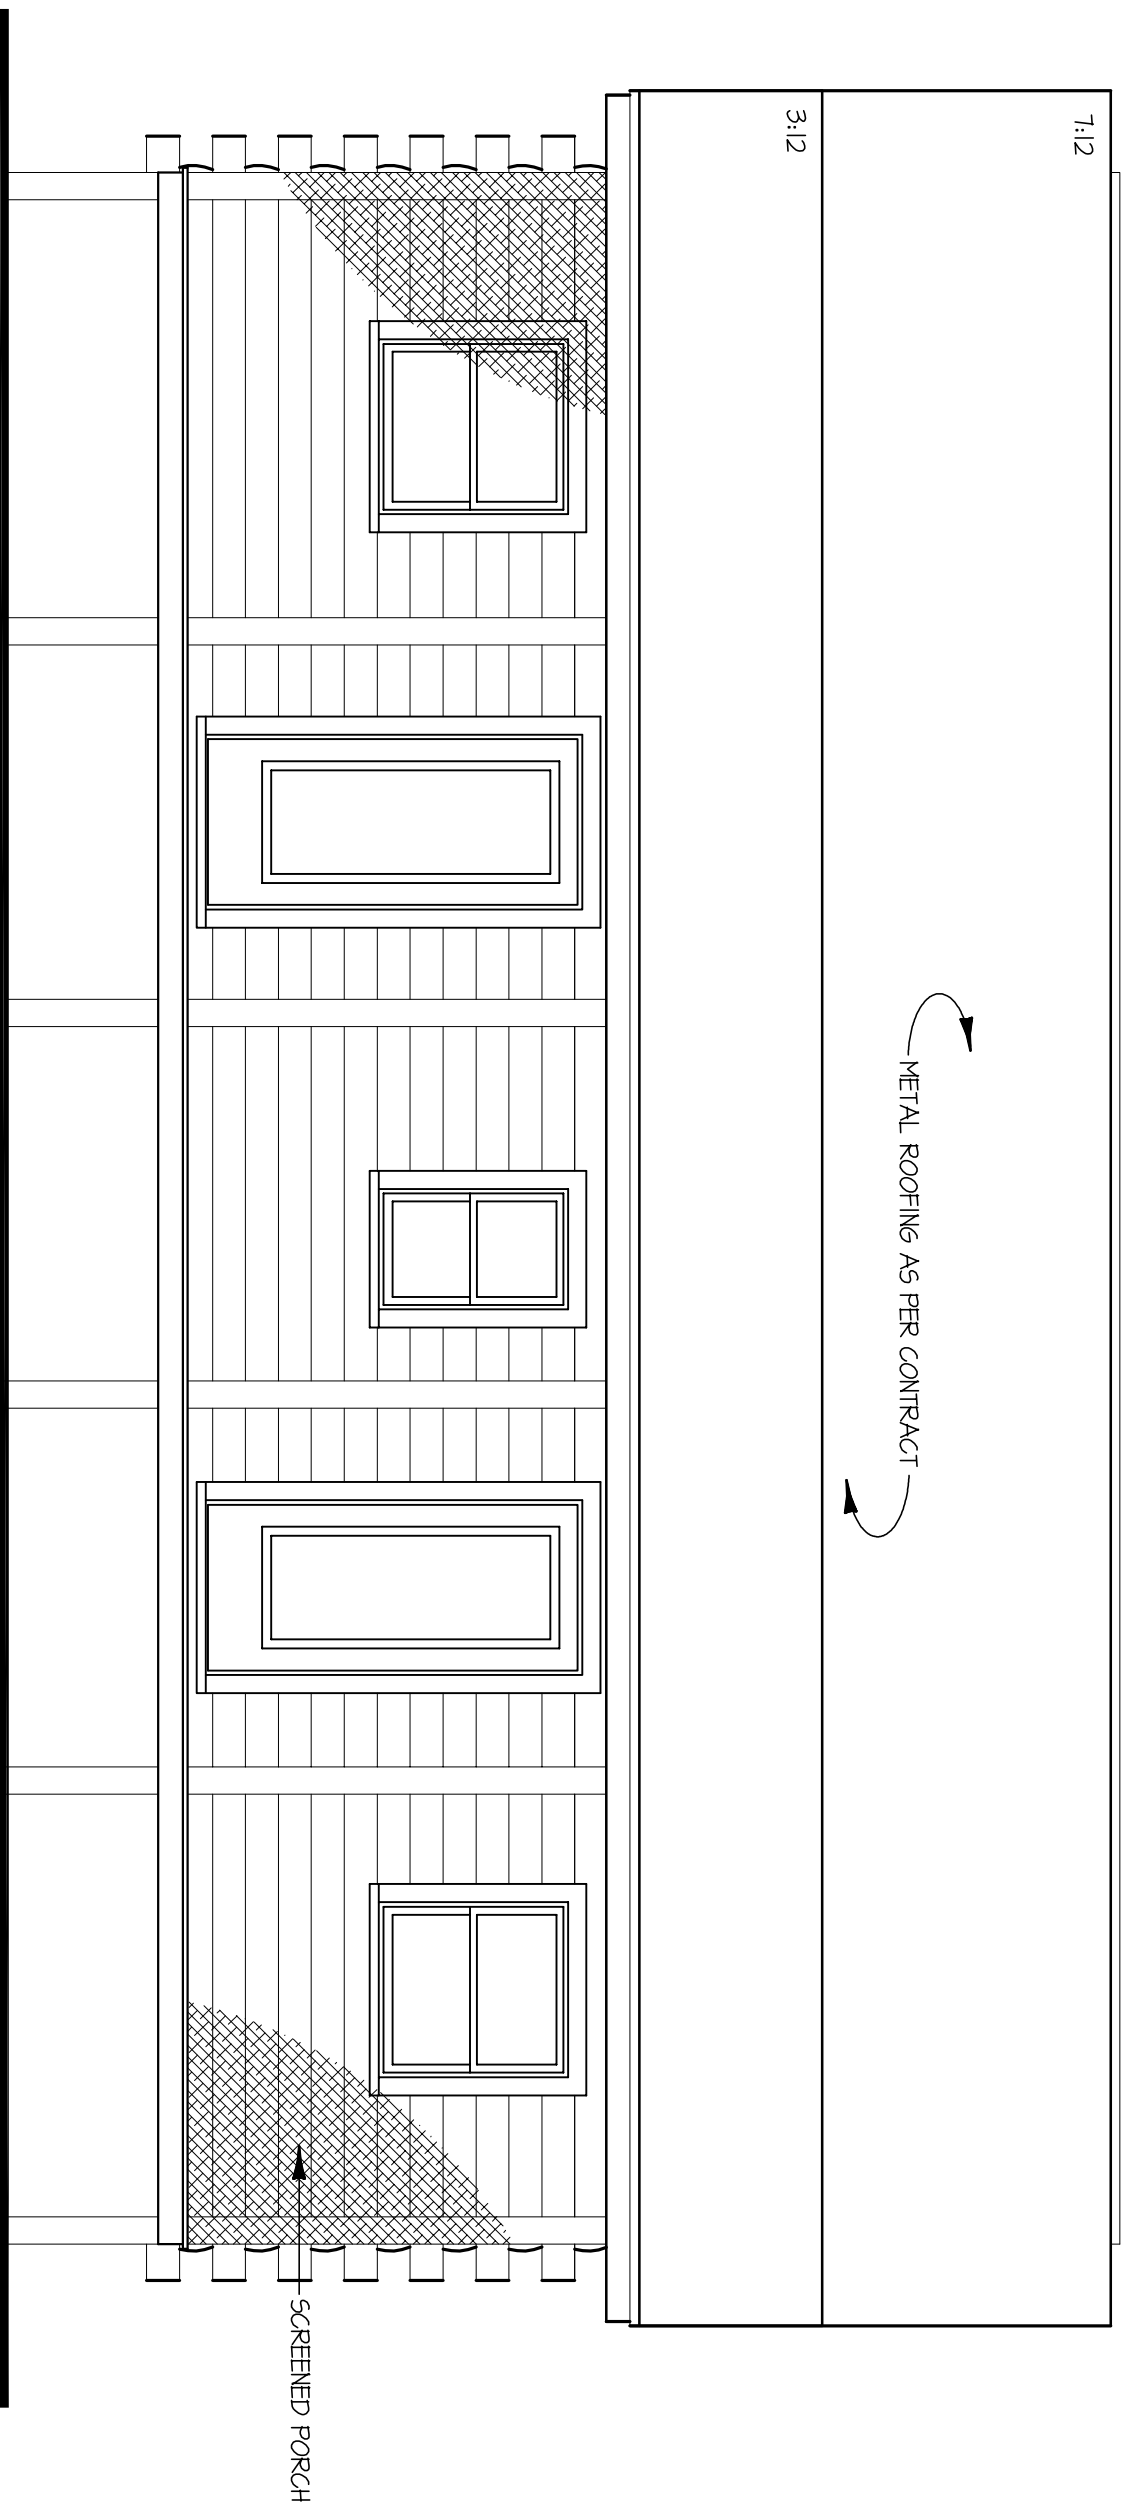

**REAR ELEVATION**

SCALE: 1/4" = 1'-0"

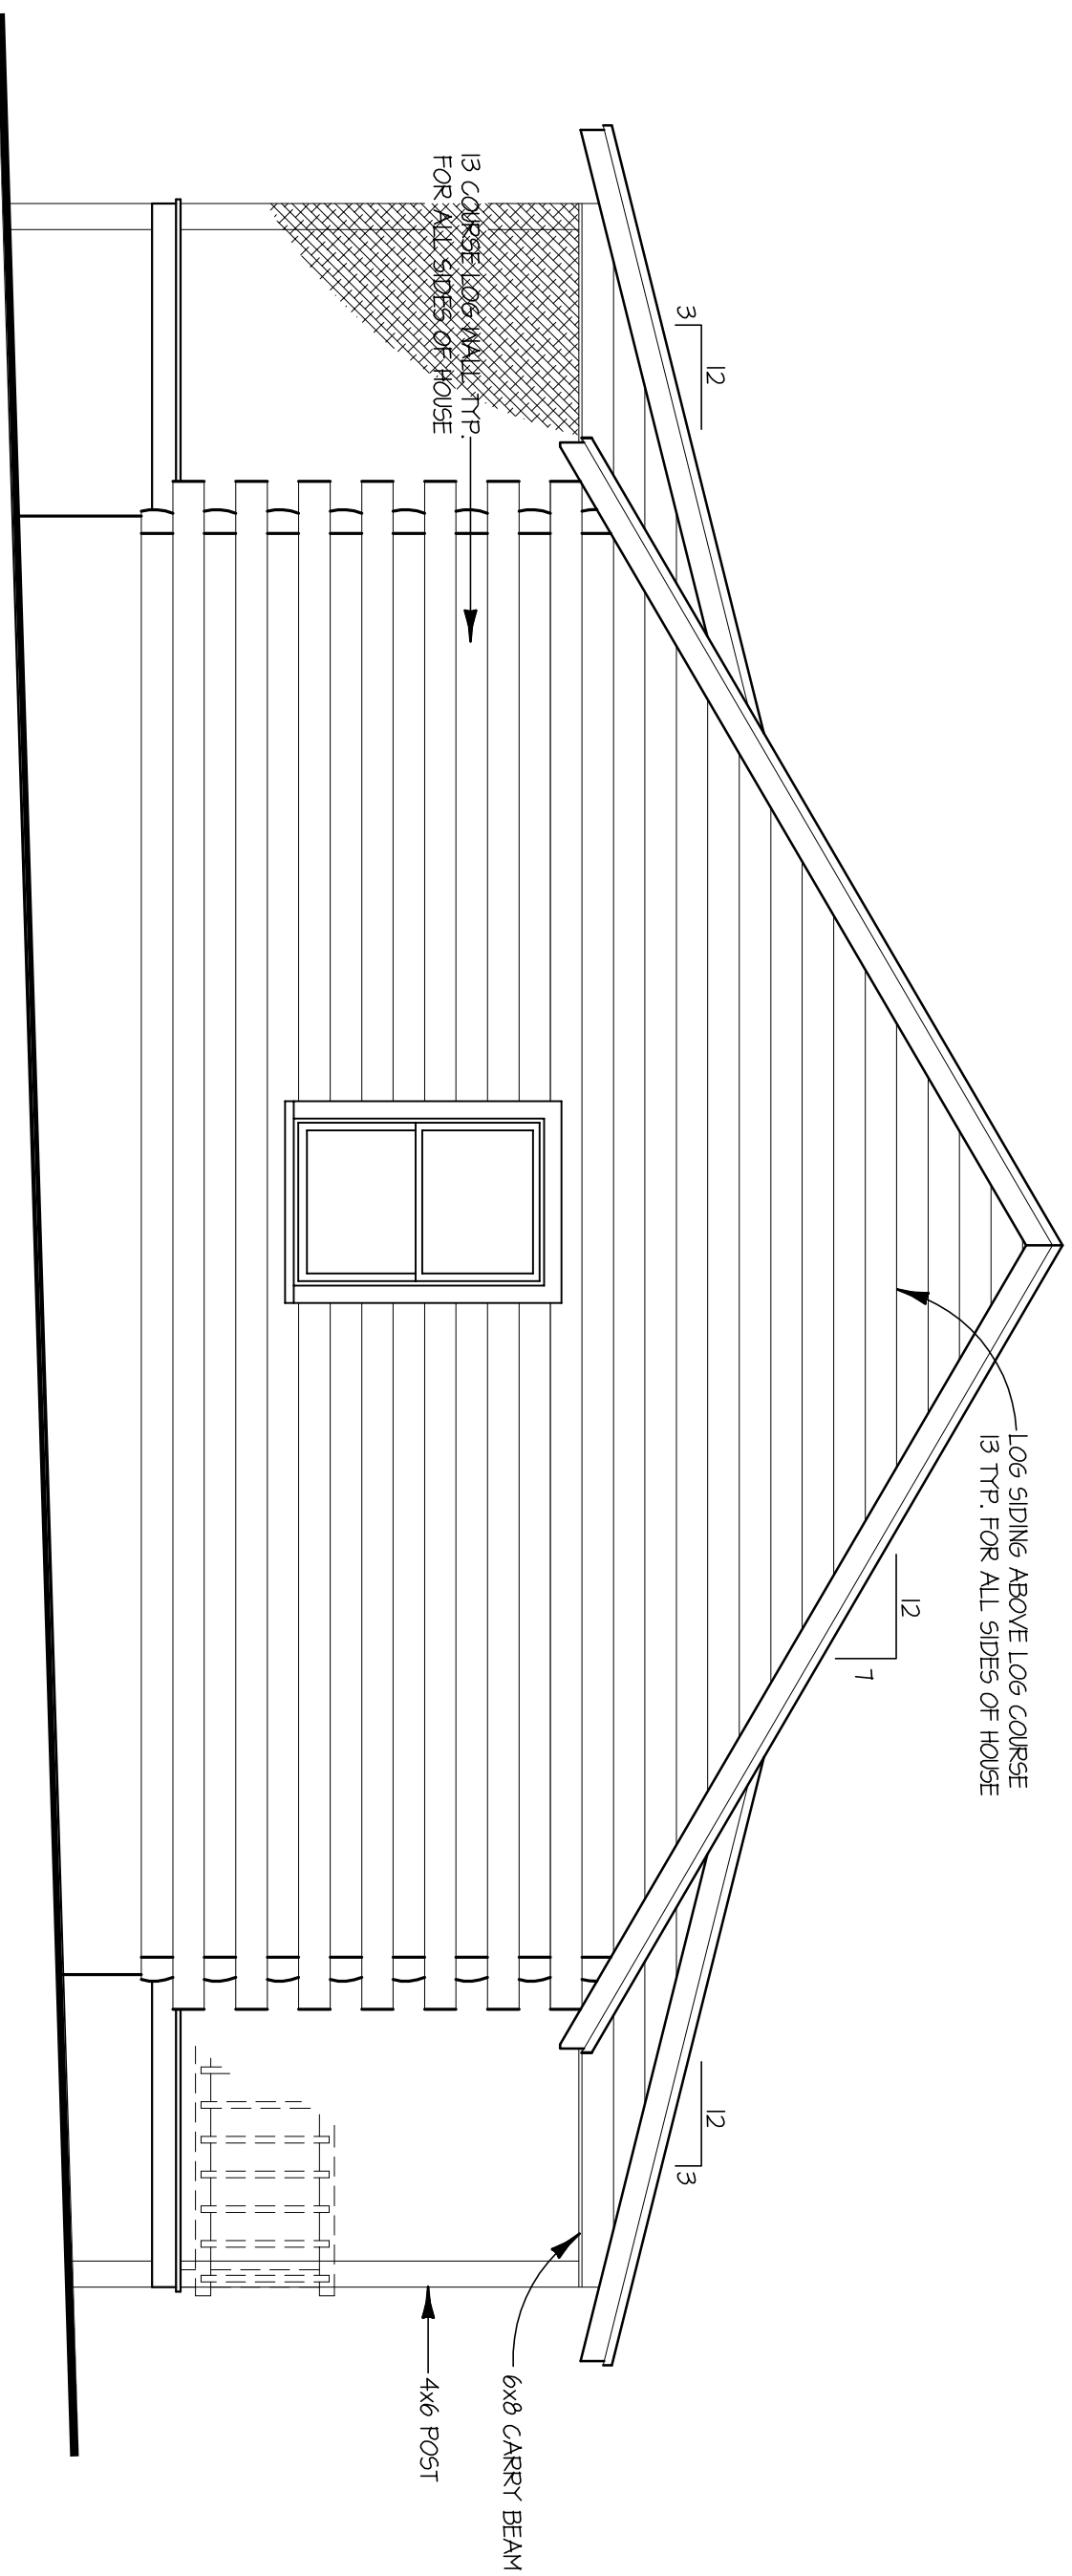

**RIGHT ELEVATION**

SCALE: 1/4" = 1'-0"

FOR ILLUSTRATIVE  
PURPOSES ONLY.  
NOT FOR CONSTRUCTION.



*The Knoll*