


FOR ILLUSTRATIVE
PURPOSES ONLY.
NOT FOR CONSTRUCTION.




The Lexington

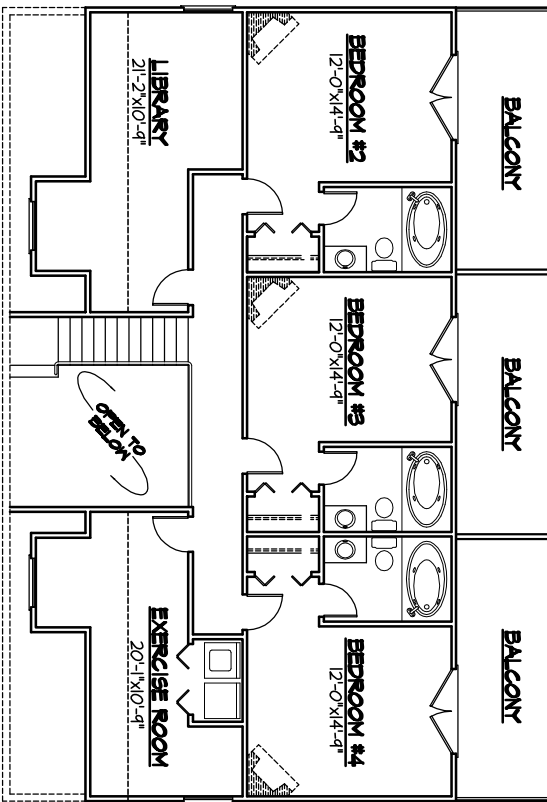

SECOND FLOOR PLAN

SQUARE FOOTAGE:

| | |
|---------------------------|------|
| FIRST FLOOR..... | 1792 |
| SECOND FLOOR..... | 1421 |
| TOTAL LIVING SPACE..... | 3213 |
| Porch..... | 392 |
| OPEN / COVERED DECKS..... | 794 |

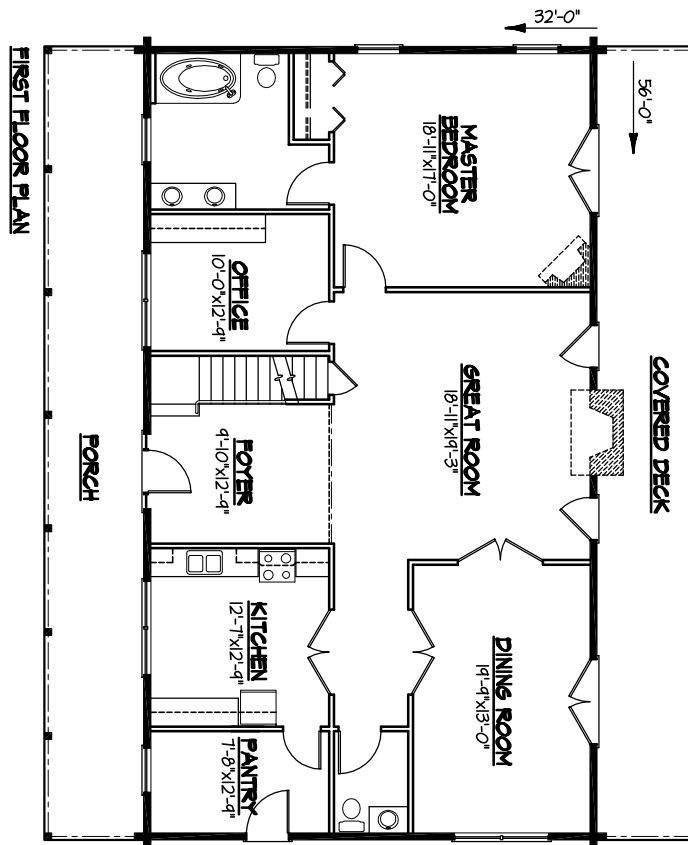


FIRST FLOOR PLAN


FOR ILLUSTRATIVE
PURPOSES ONLY.
NOT FOR CONSTRUCTION.



The Lexington

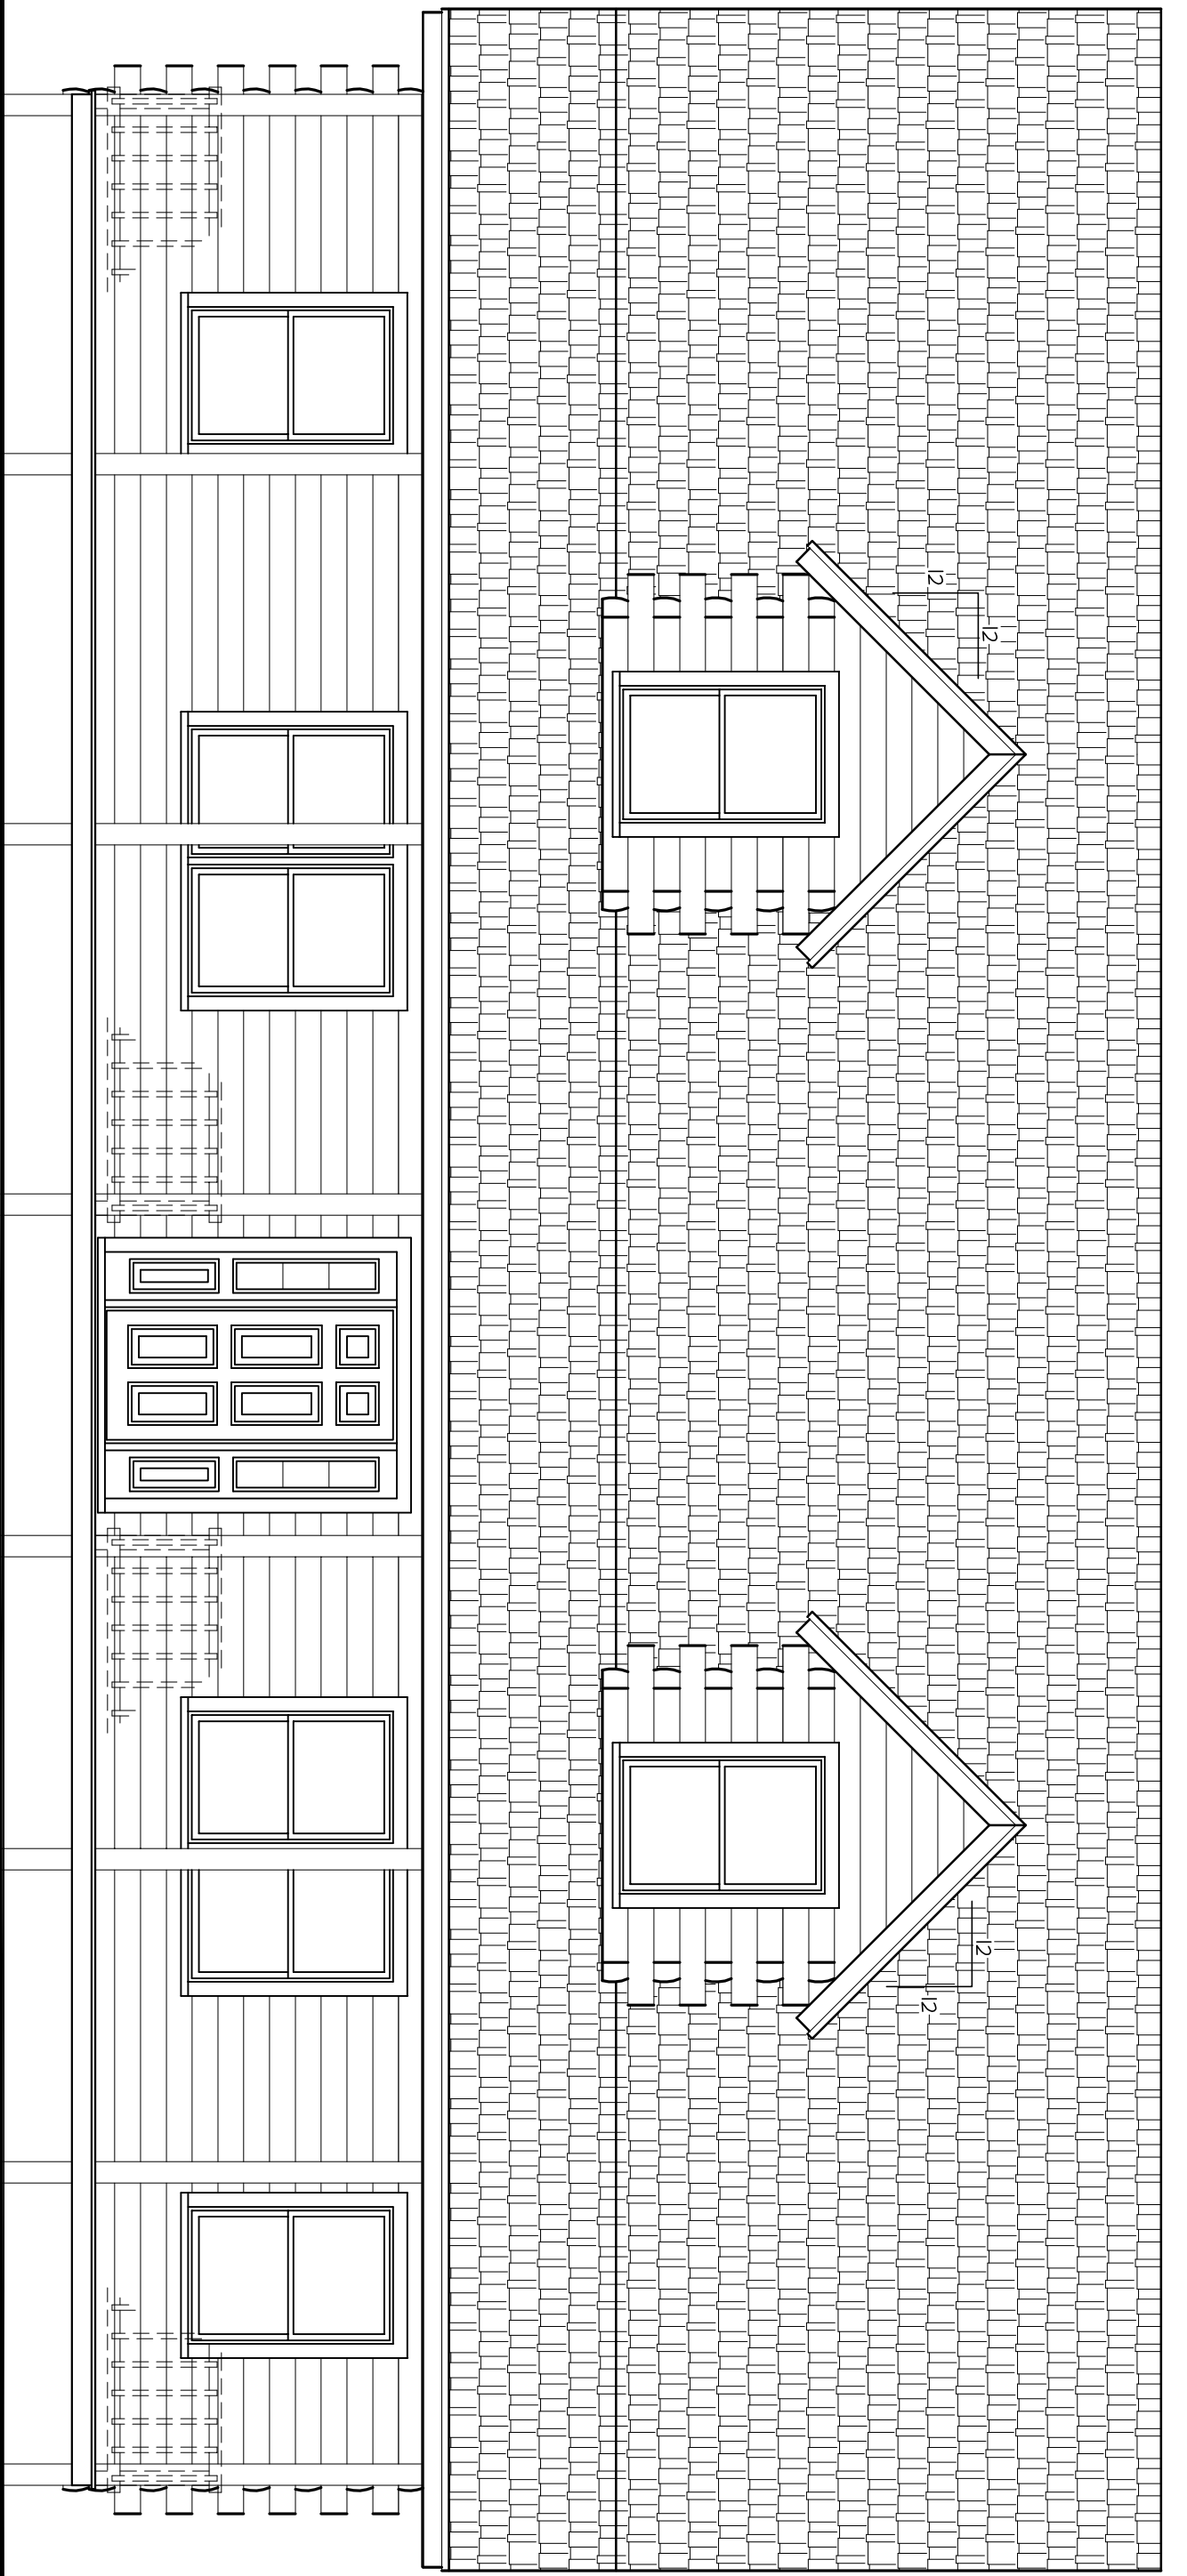

FRONT ELEVATION
SCALE: 1/4" = 1'-0"

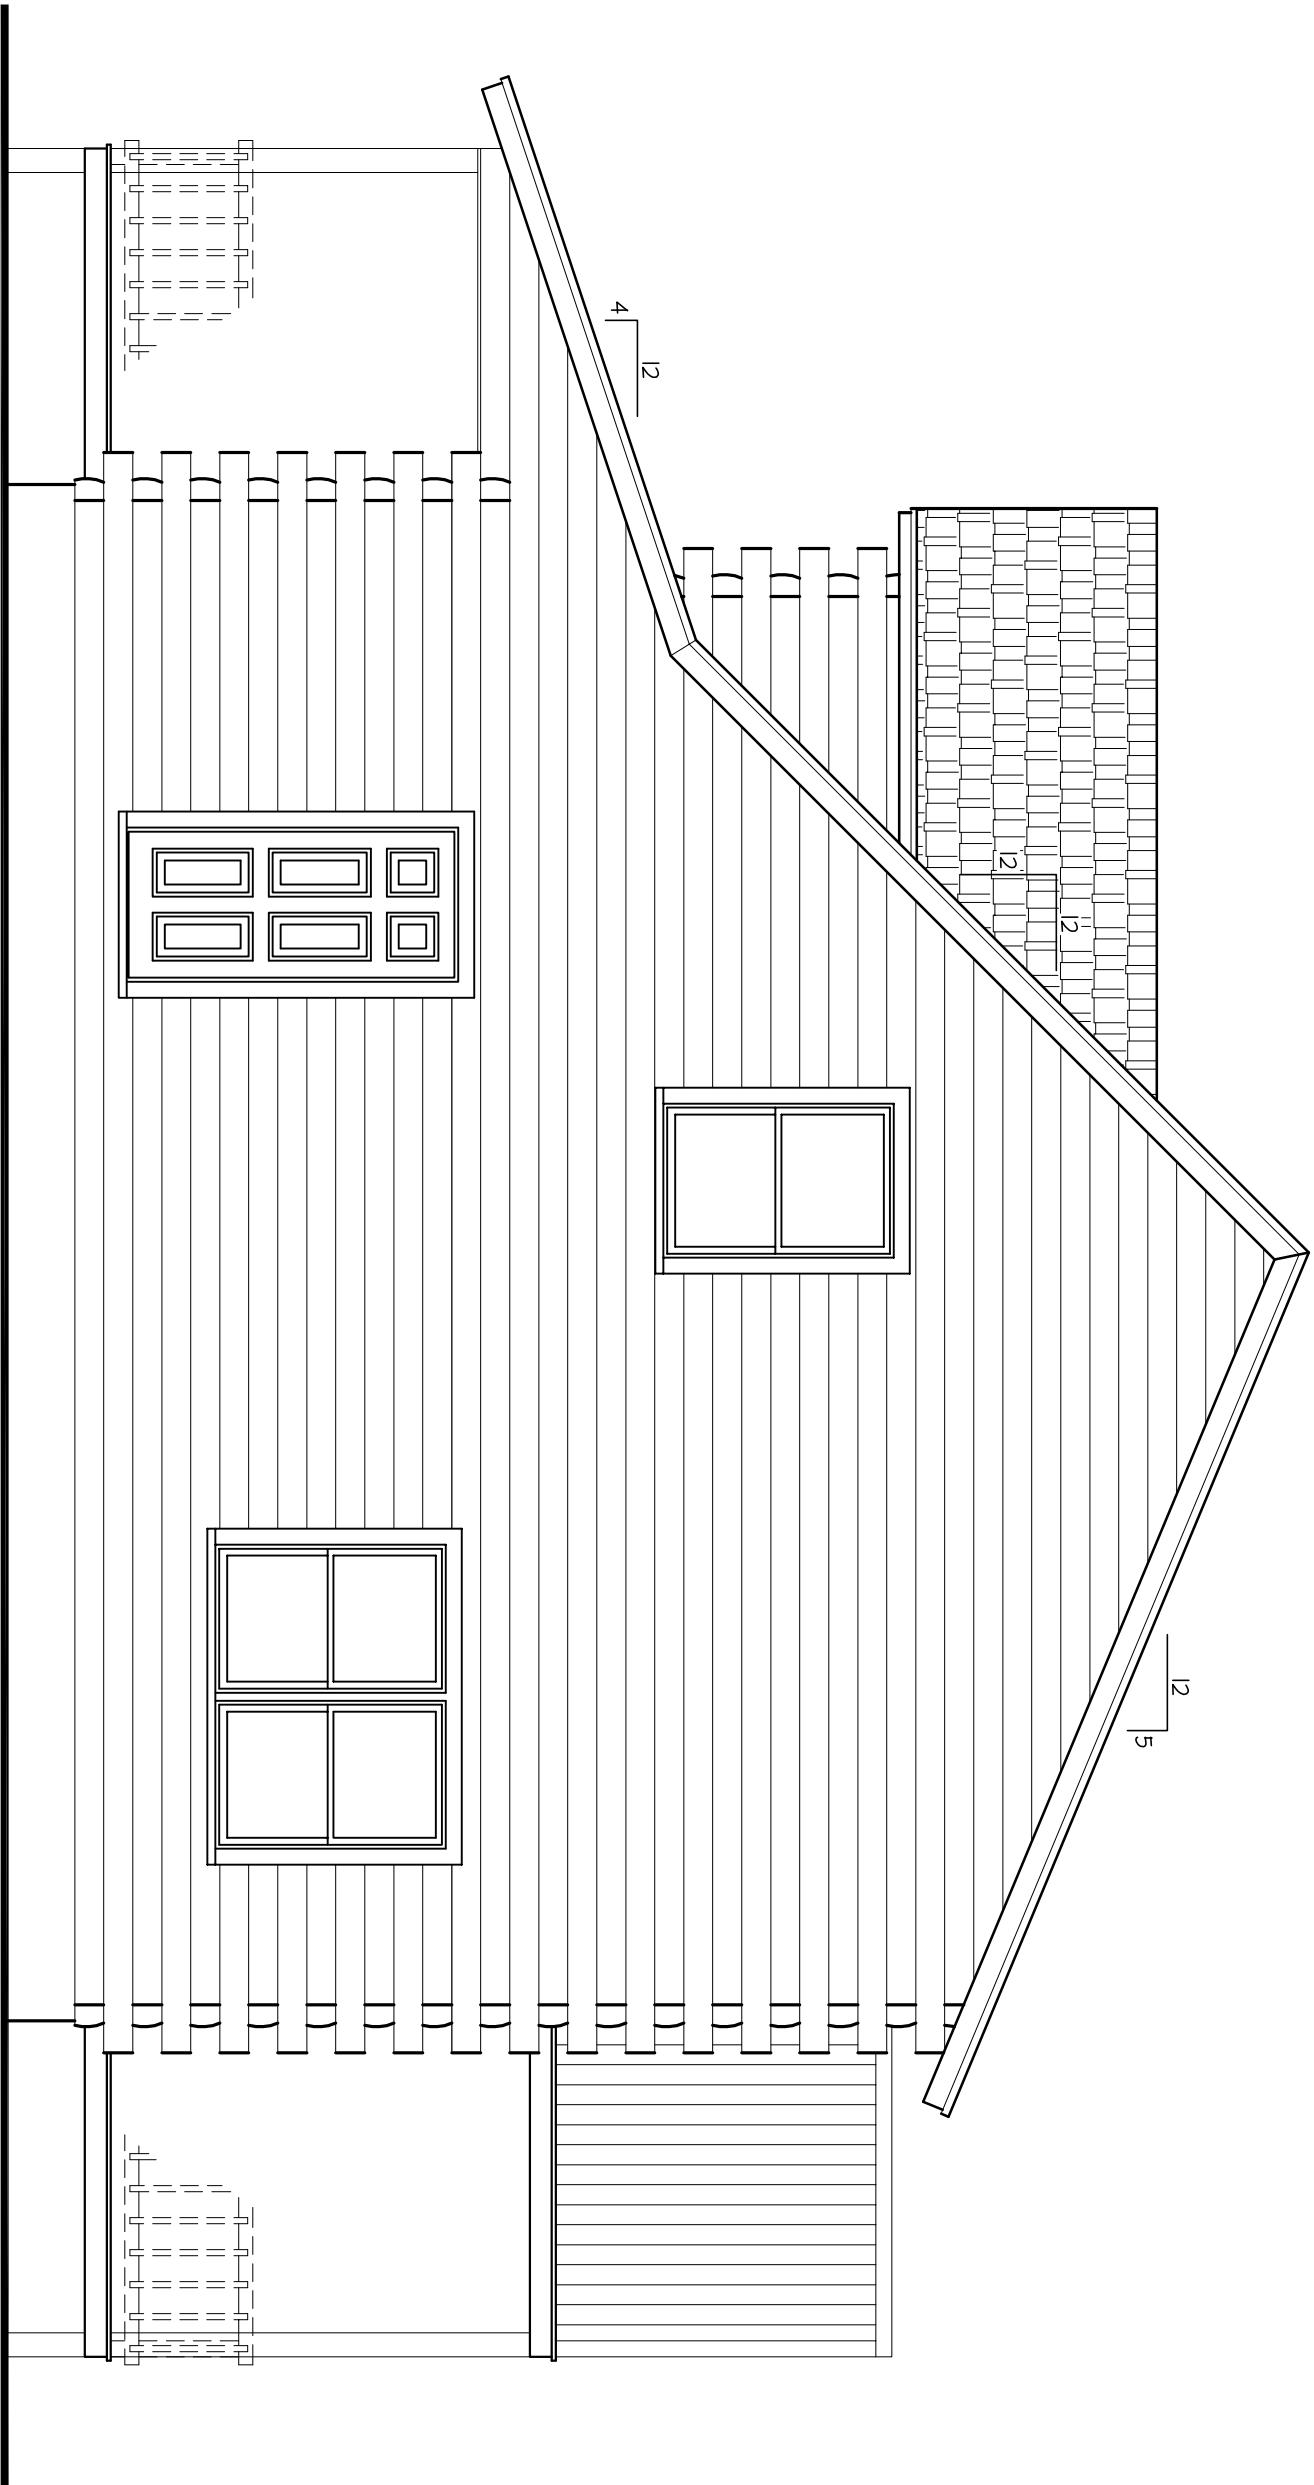

RIGHT ELEVATION
SCALE: 1/4" = 1'-0"

FOR ILLUSTRATIVE
PURPOSES ONLY.
NOT FOR CONSTRUCTION.



The Lexington