



FOR ILLUSTRATIVE
PURPOSES ONLY.
NOT FOR CONSTRUCTION.

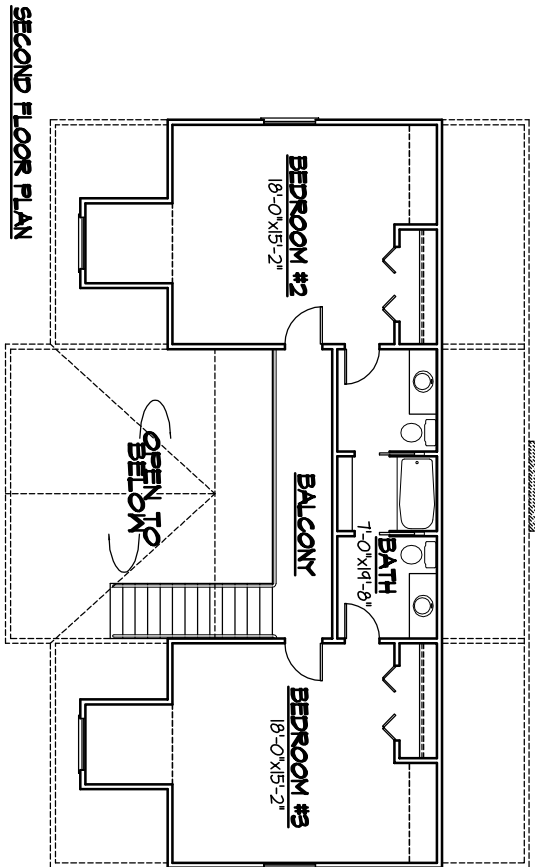

The Oxford

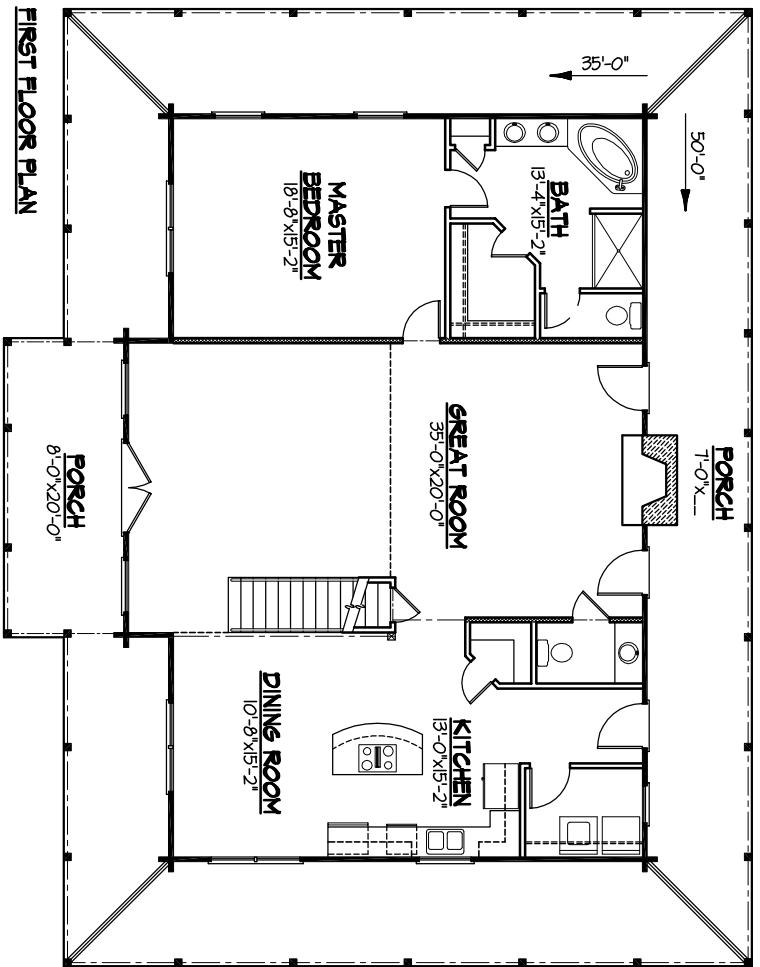


SQUARE FOOTAGE:

FIRST FLOOR	1660
SECOND FLOOR	250
BASEMENT	1660
PORCH	1344
TOTAL LIVING SPACE	4114


FOR ILLUSTRATIVE
PURPOSES ONLY.
NOT FOR CONSTRUCTION.



The Oxford

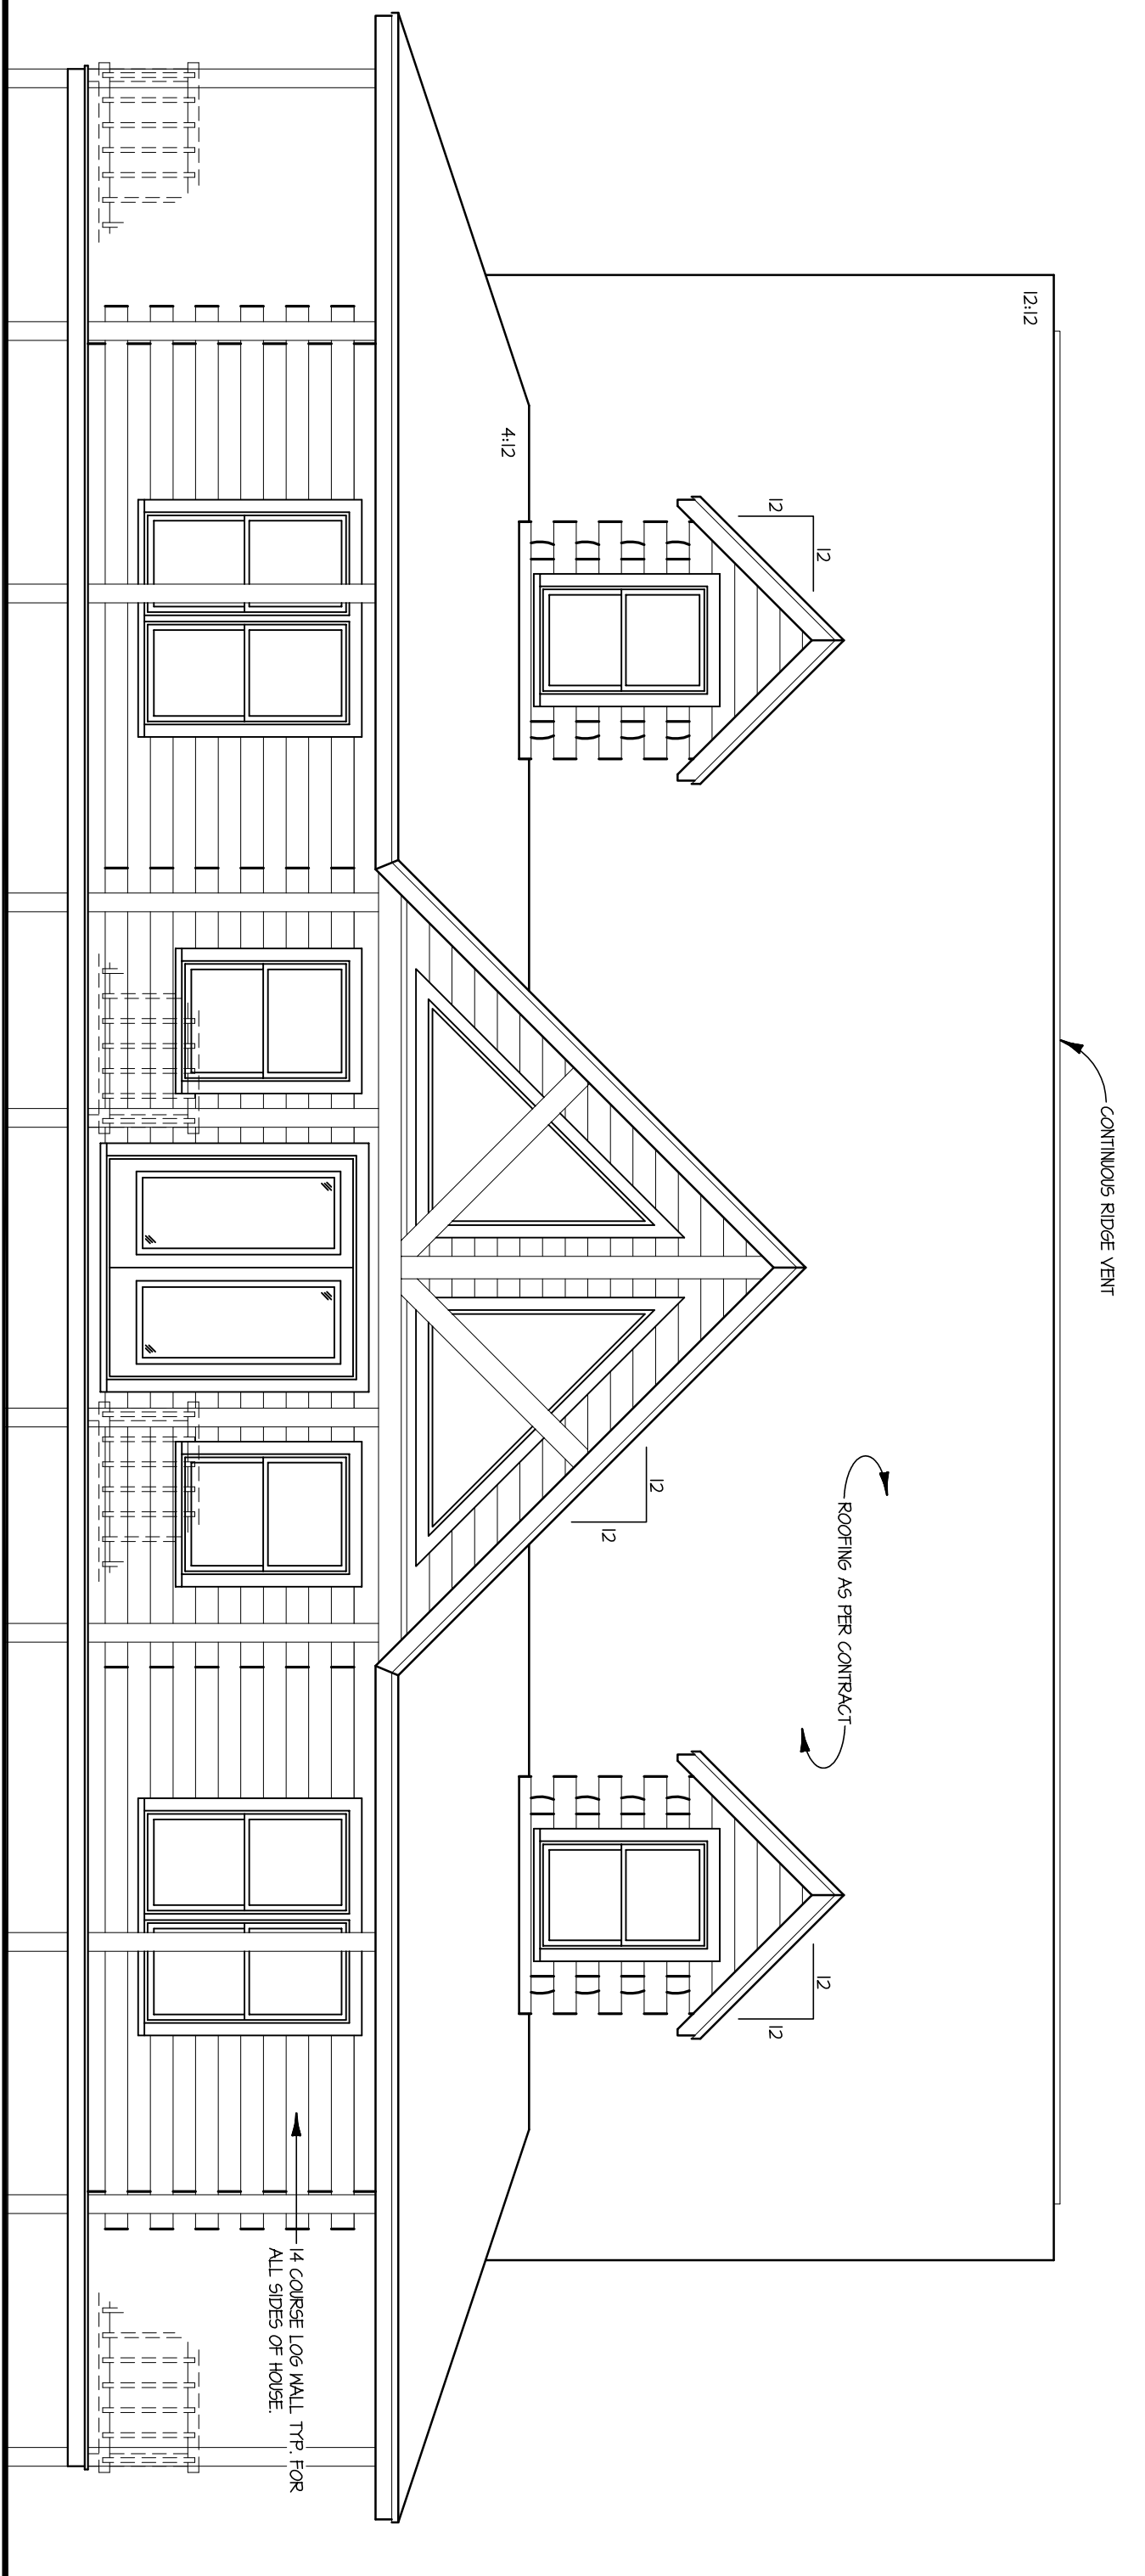

FRONT ELEVATION
SCALE: 1/4" = 1'-0"

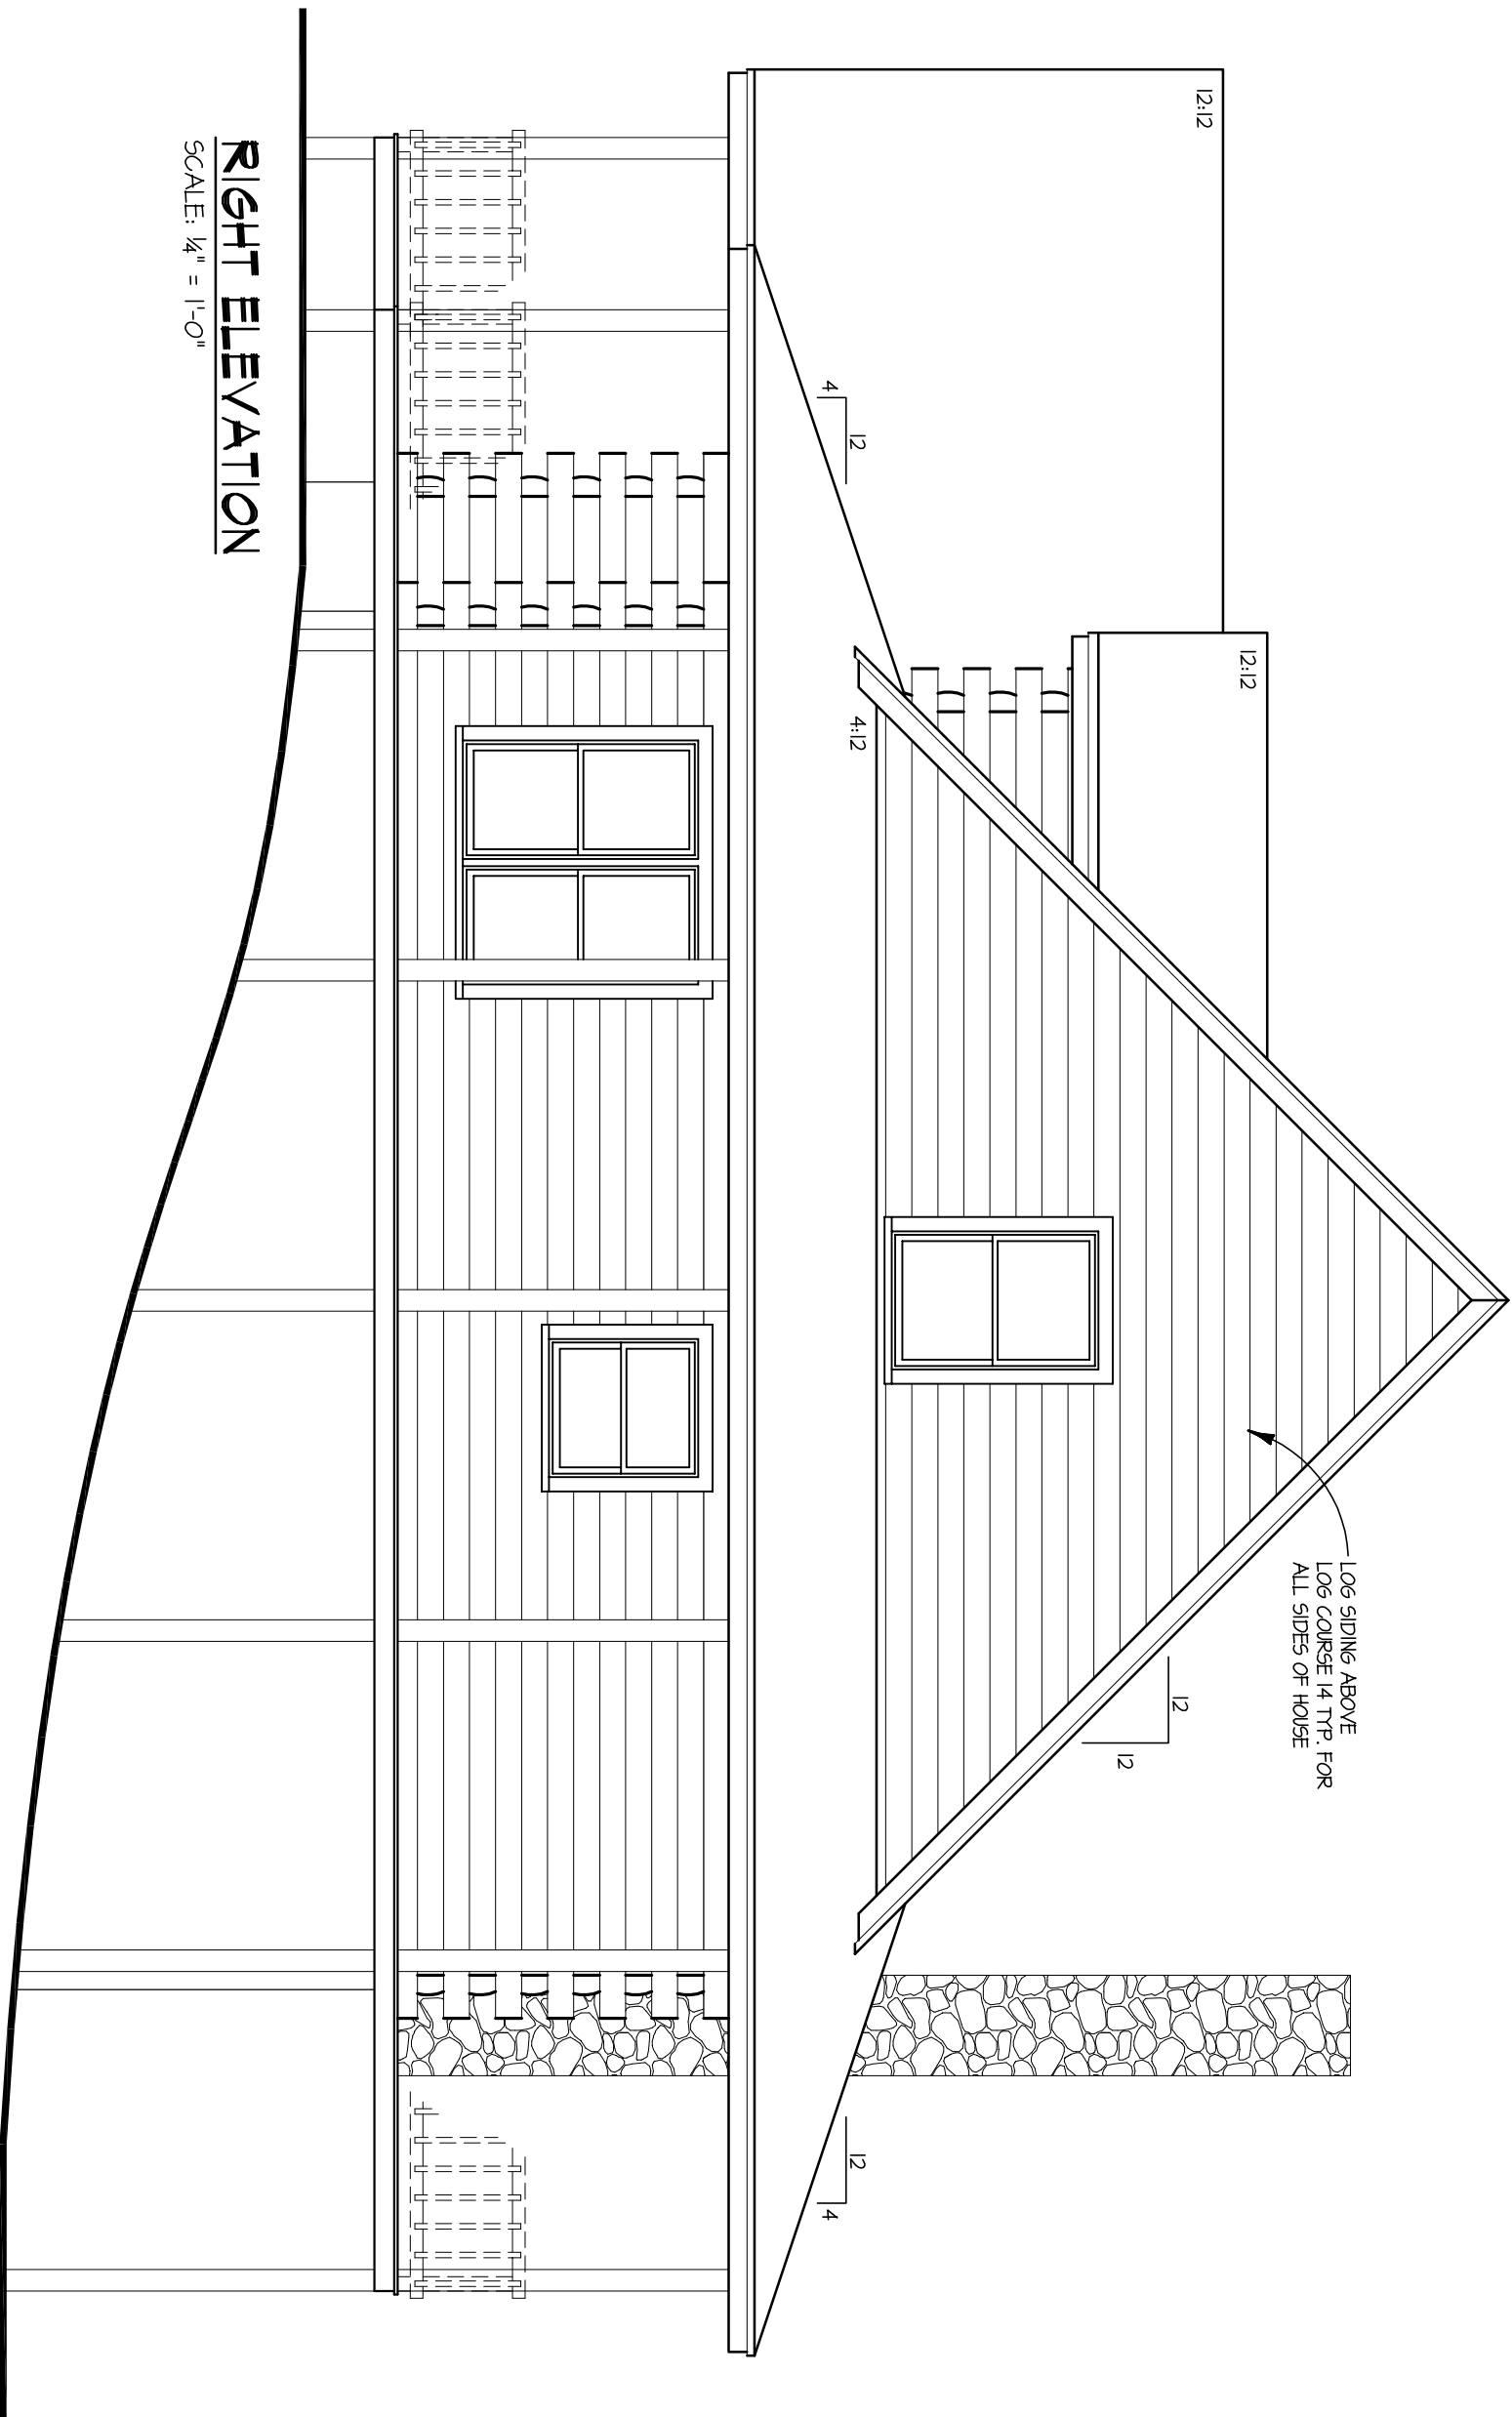


RIGHT ELEVATION
SCALE: 1/4" = 1'-0"


FOR ILLUSTRATIVE
PURPOSES ONLY.
NOT FOR CONSTRUCTION.



The Oxford

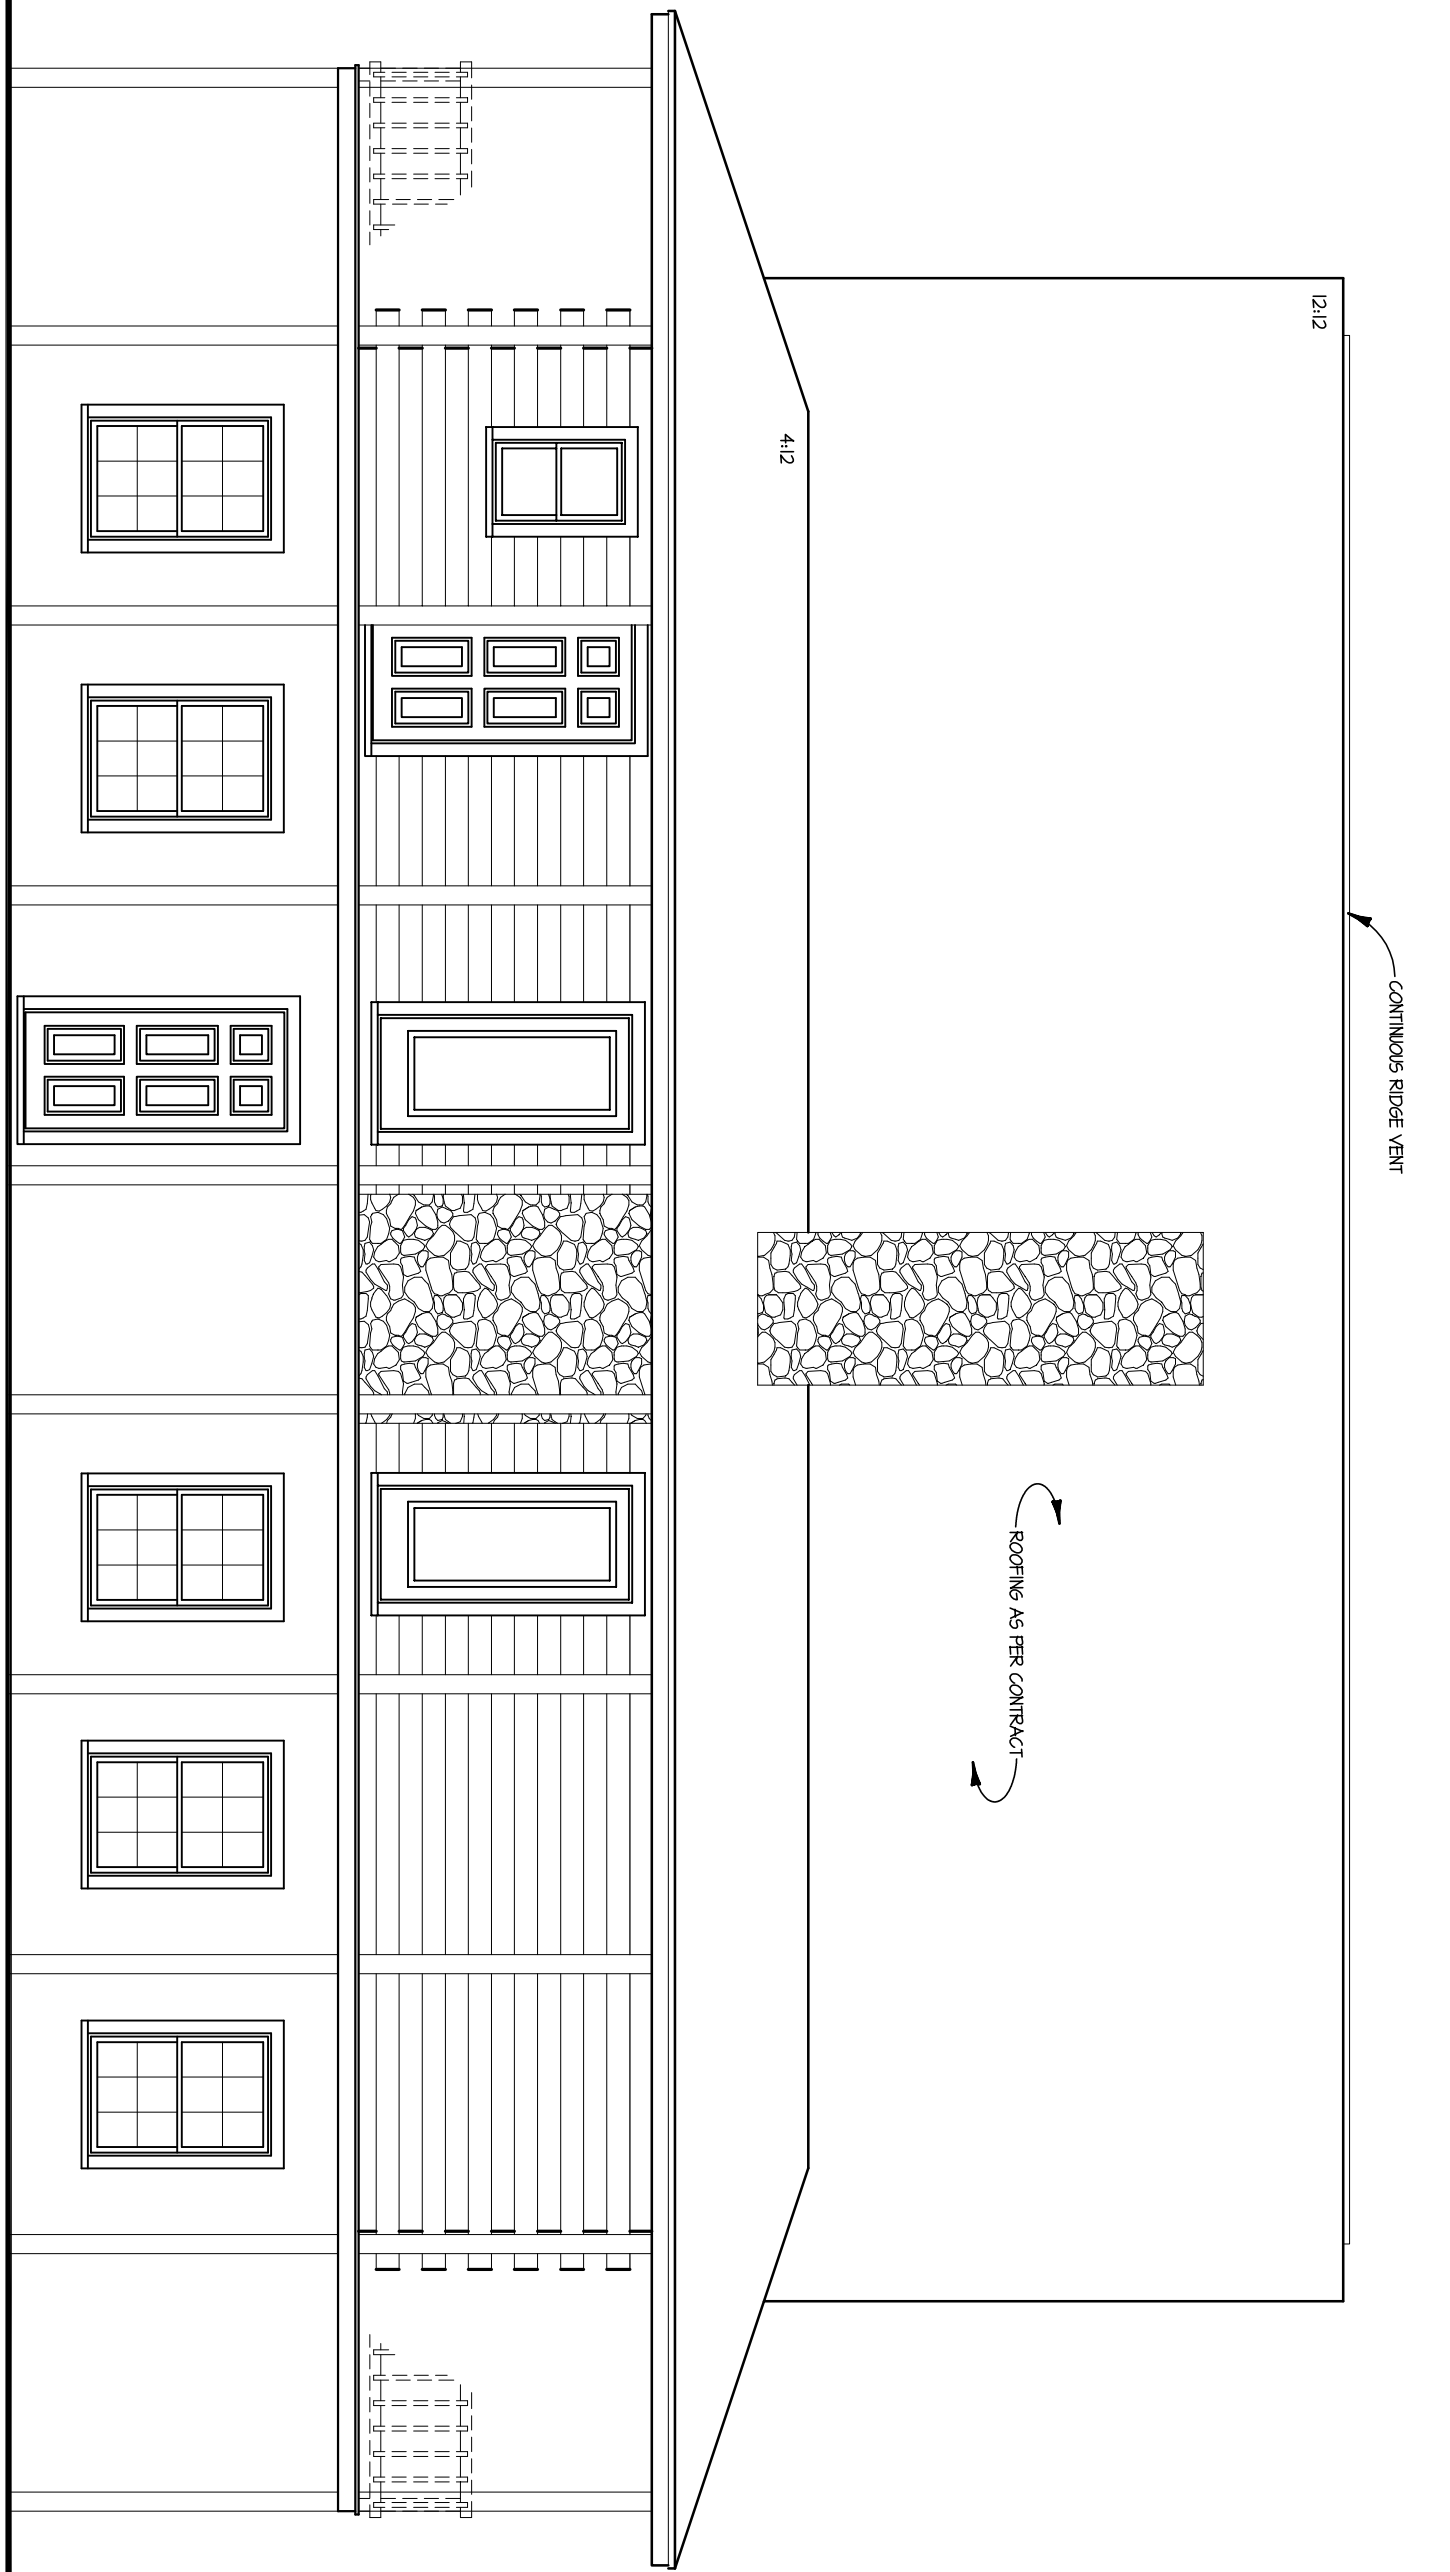

REAR ELEVATION
SCALE: 1/4" = 1'-0"

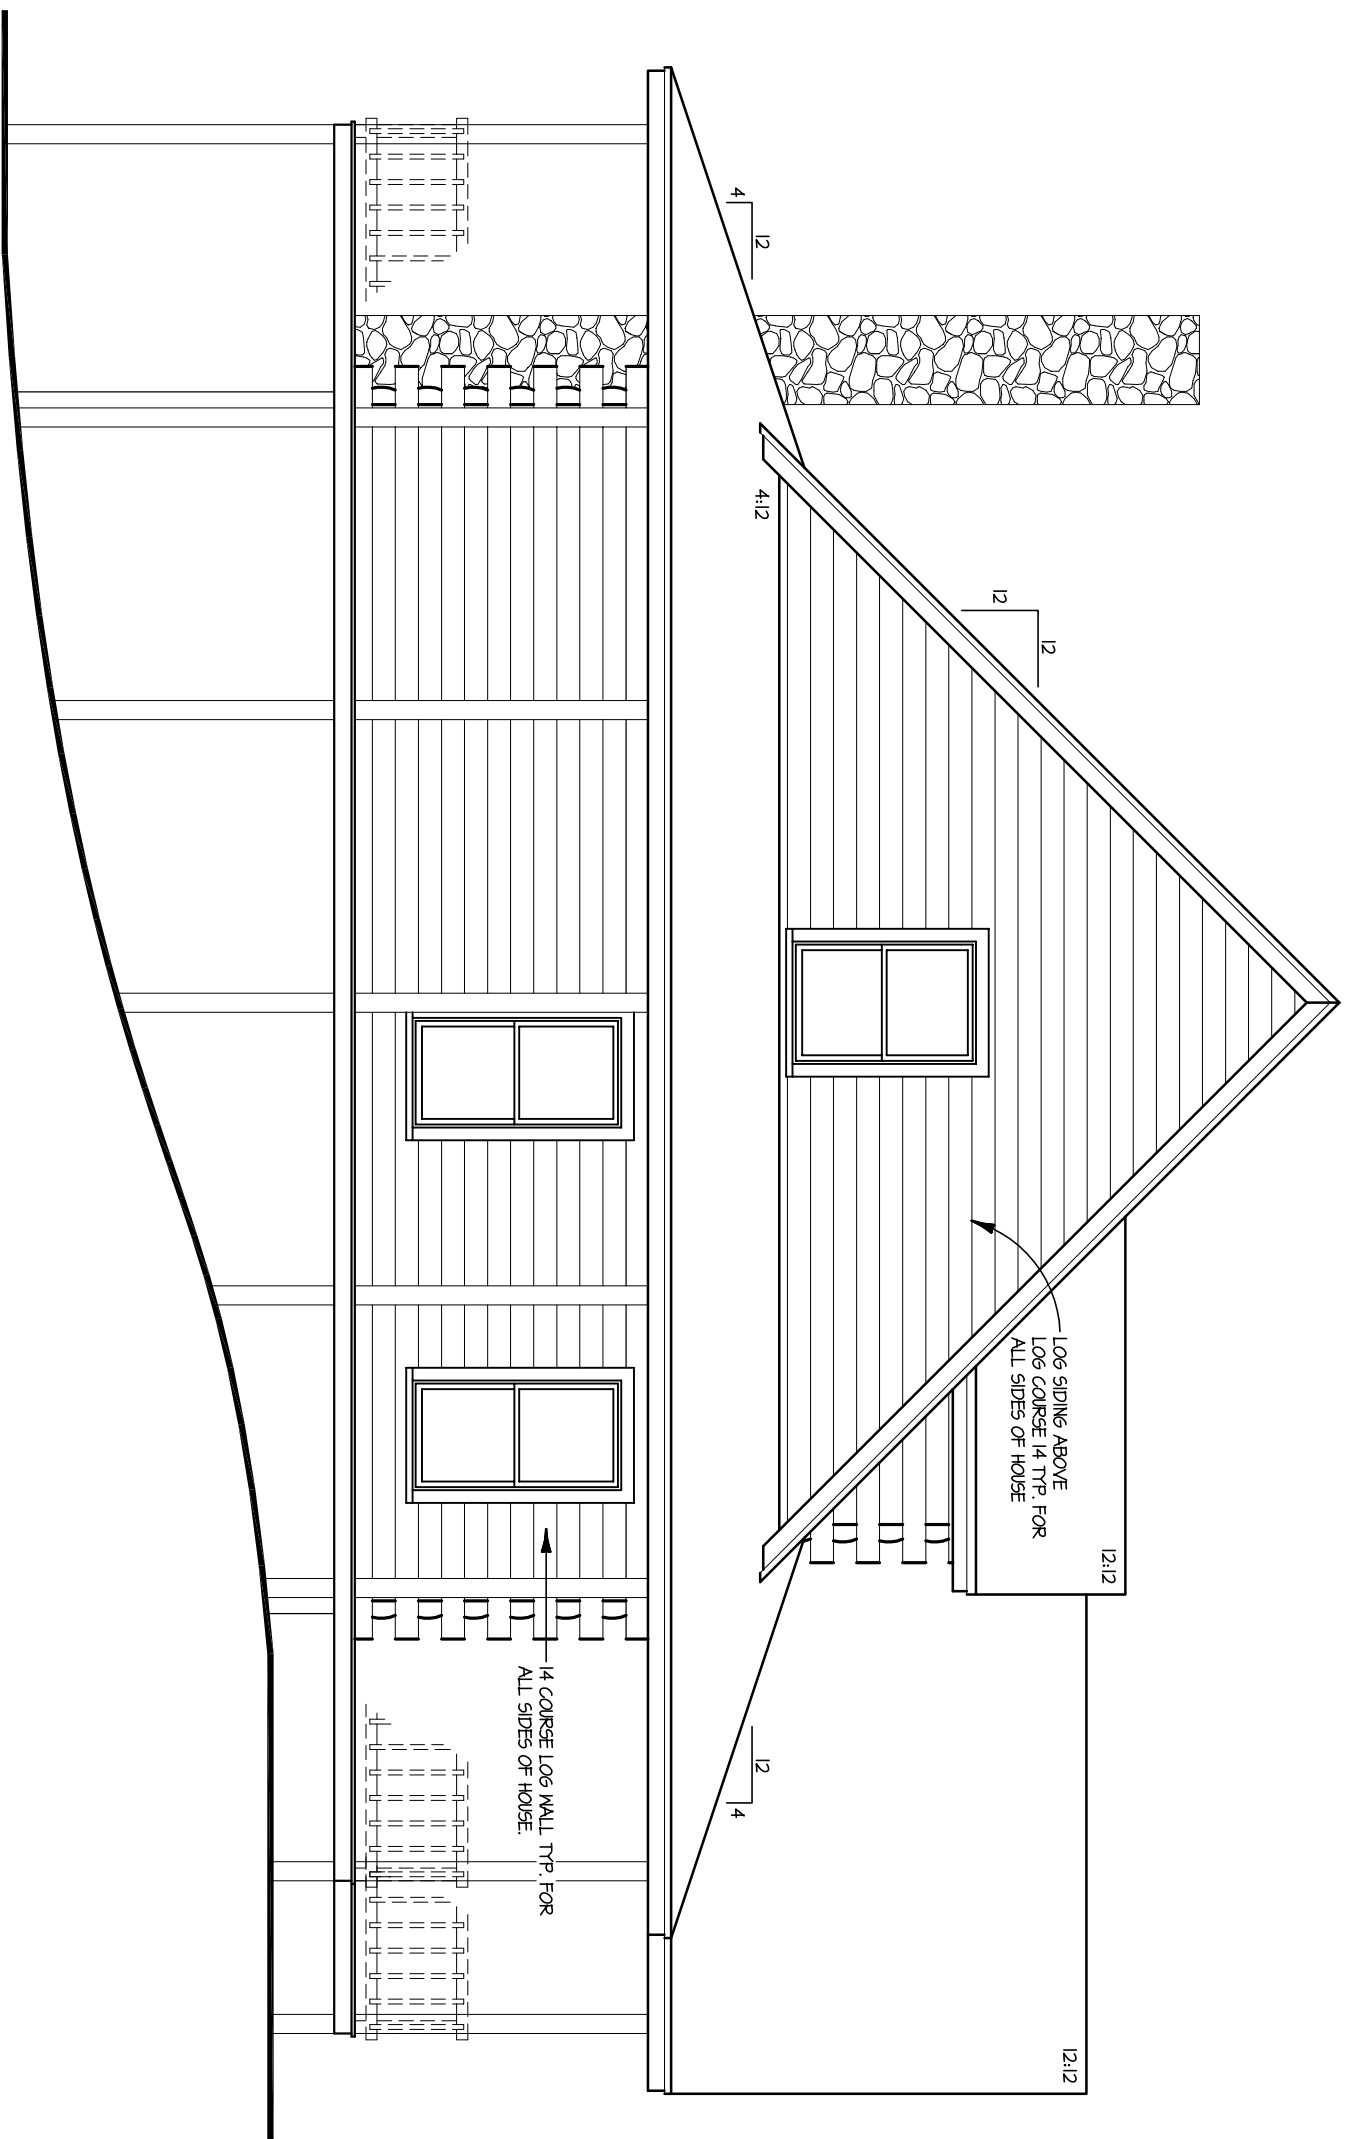

LEFT ELEVATION
SCALE: 1/4" = 1'-0"

FOR ILLUSTRATIVE
PURPOSES ONLY.
NOT FOR CONSTRUCTION.



The Oxford