



FOR ILLUSTRATIVE  
PURPOSES ONLY.  
NOT FOR CONSTRUCTION.



*The Jackson*

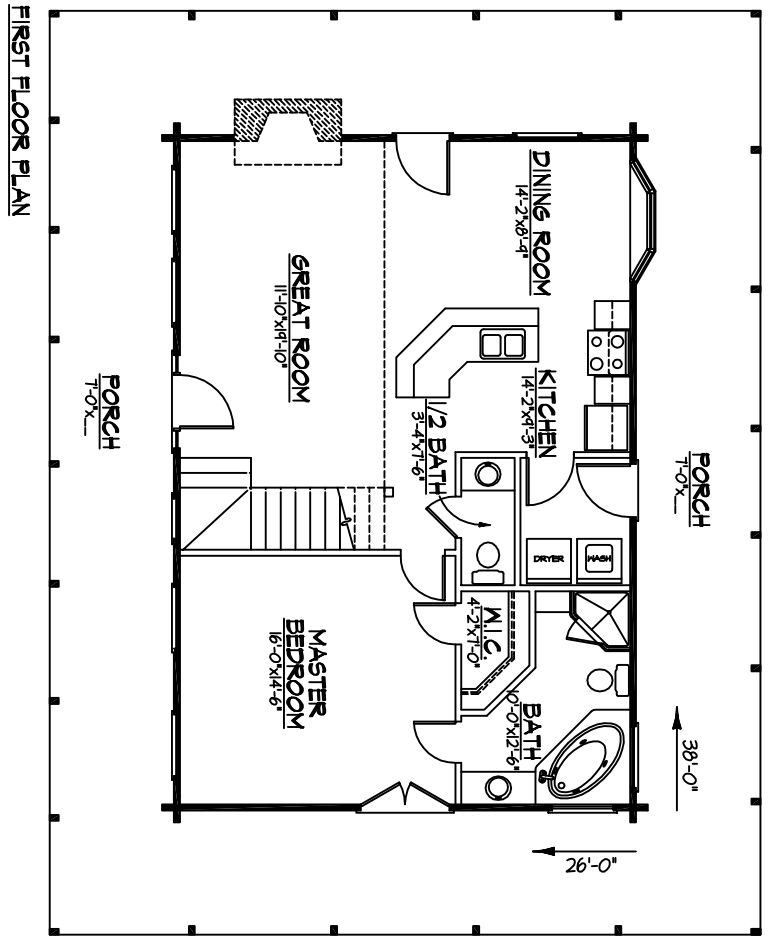

FIRST FLOOR PLAN

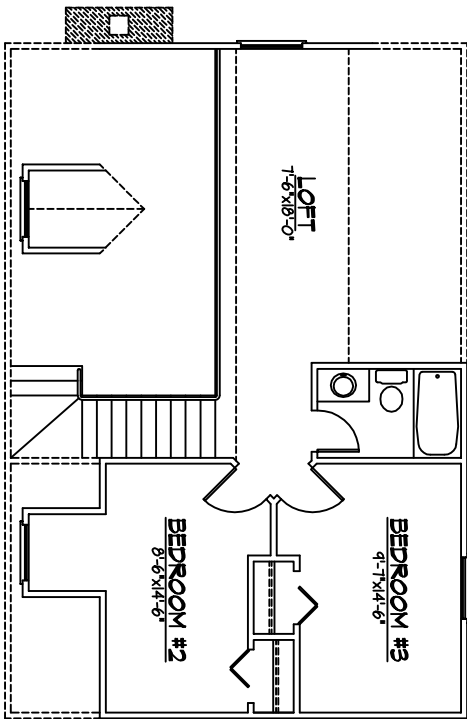

SECOND FLOOR PLAN


**SQUARE FOOTAGE:**

FIRST FLOOR	1488
SECOND FLOOR	394
TOTAL LIVING SPACE	1547
PORCH	1122


FOR ILLUSTRATIVE PURPOSES ONLY.  
NOT FOR CONSTRUCTION.



# The Jackson

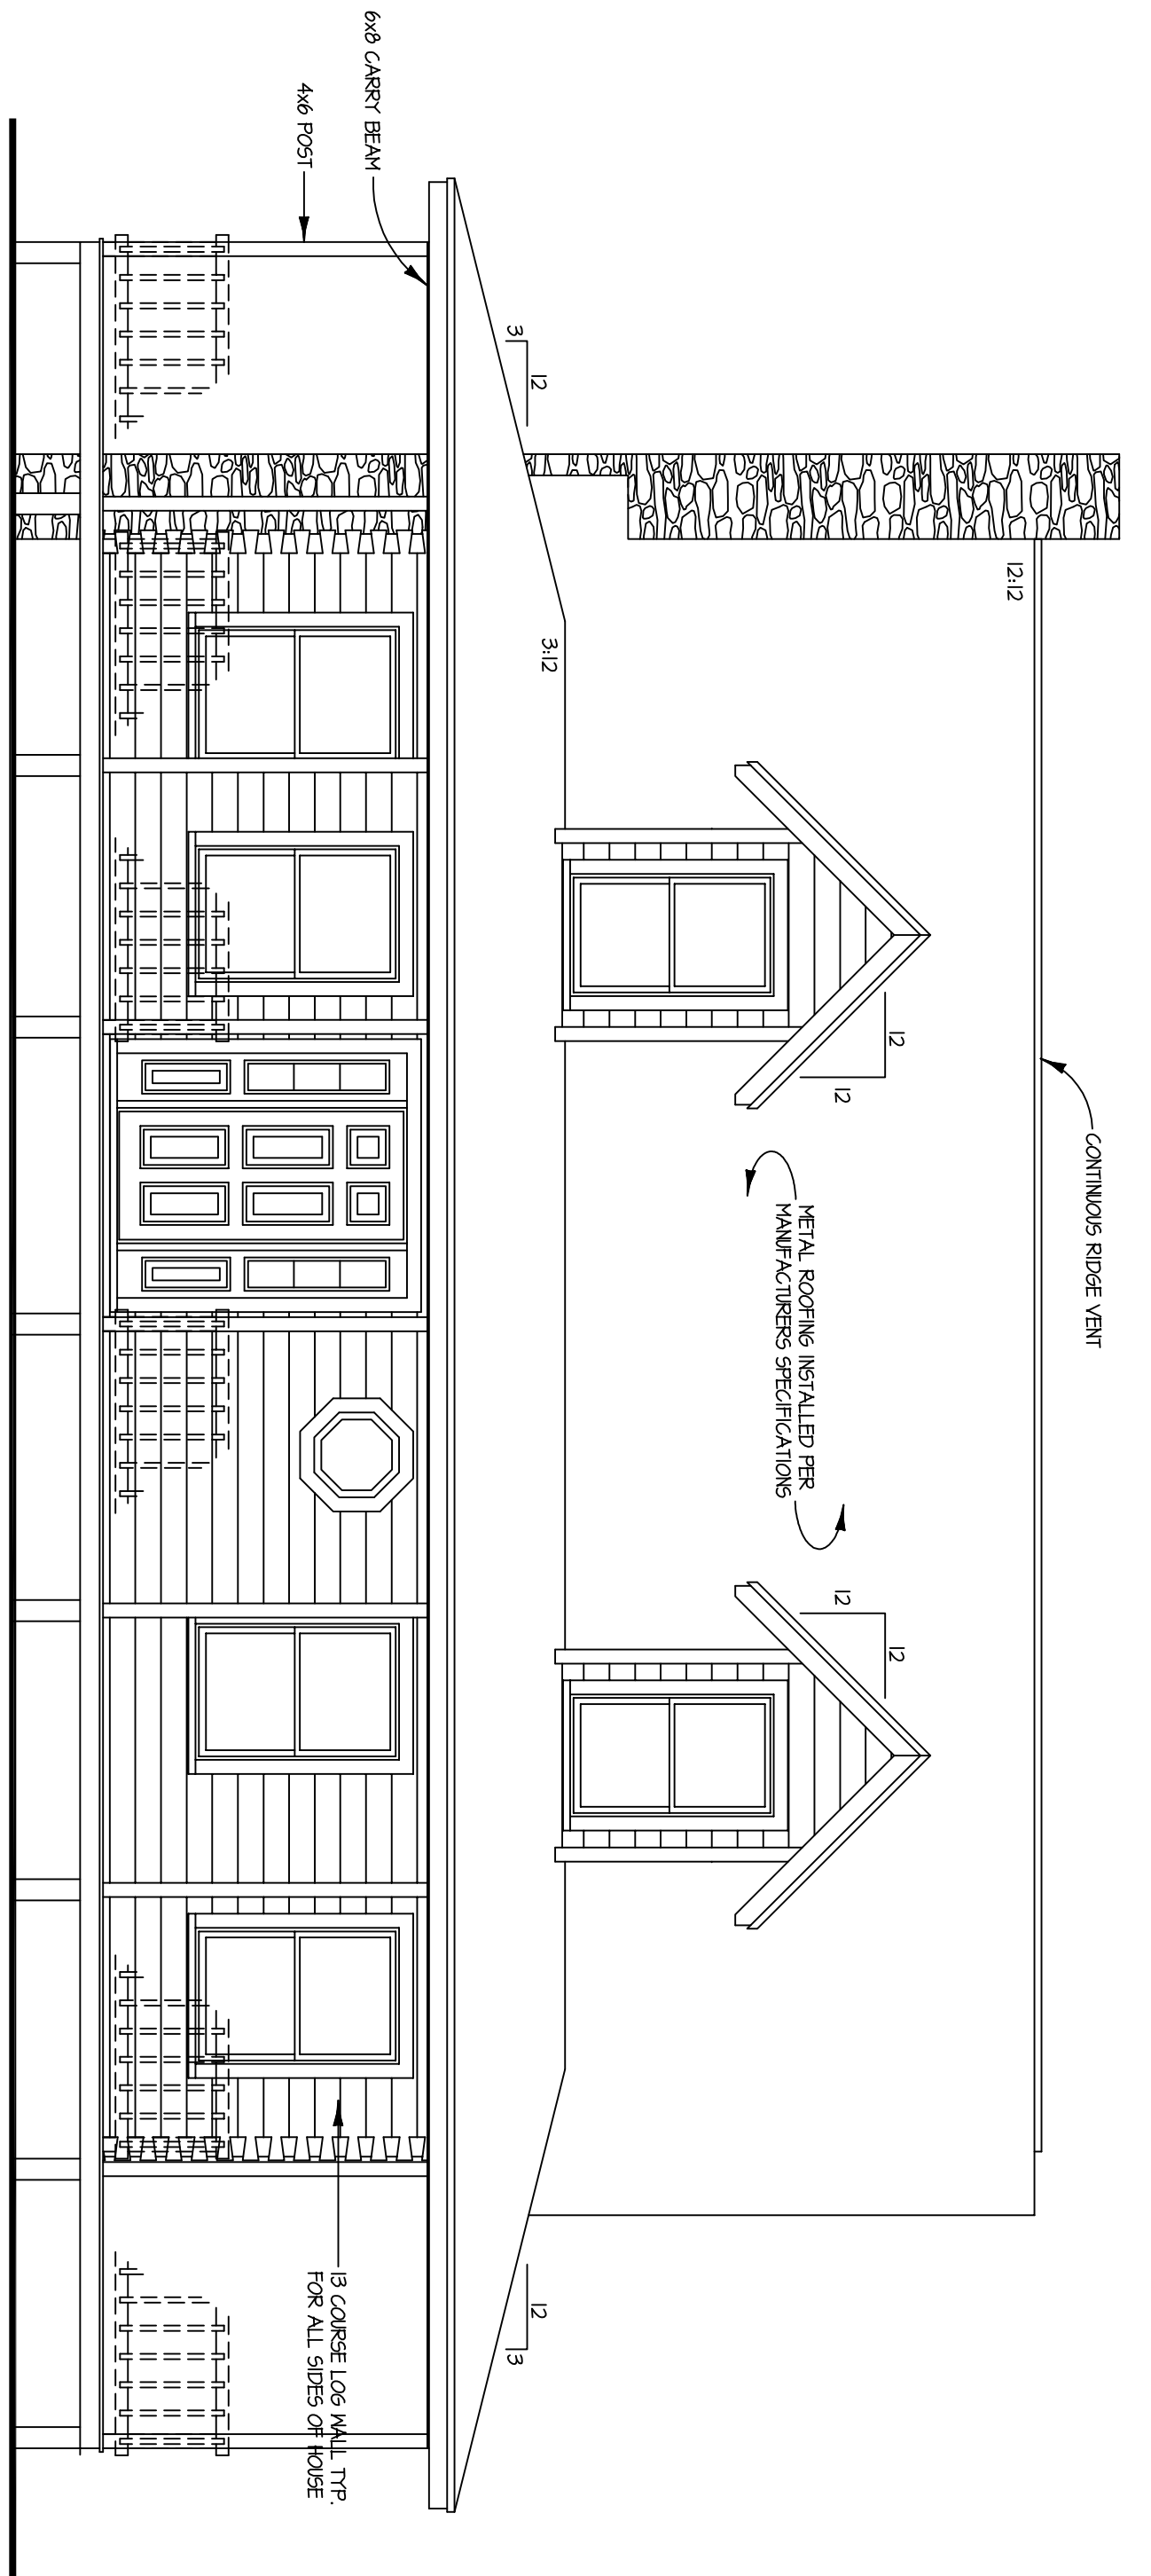

**FRONT ELEVATION**  
SCALE: 1/4" = 1'-0"

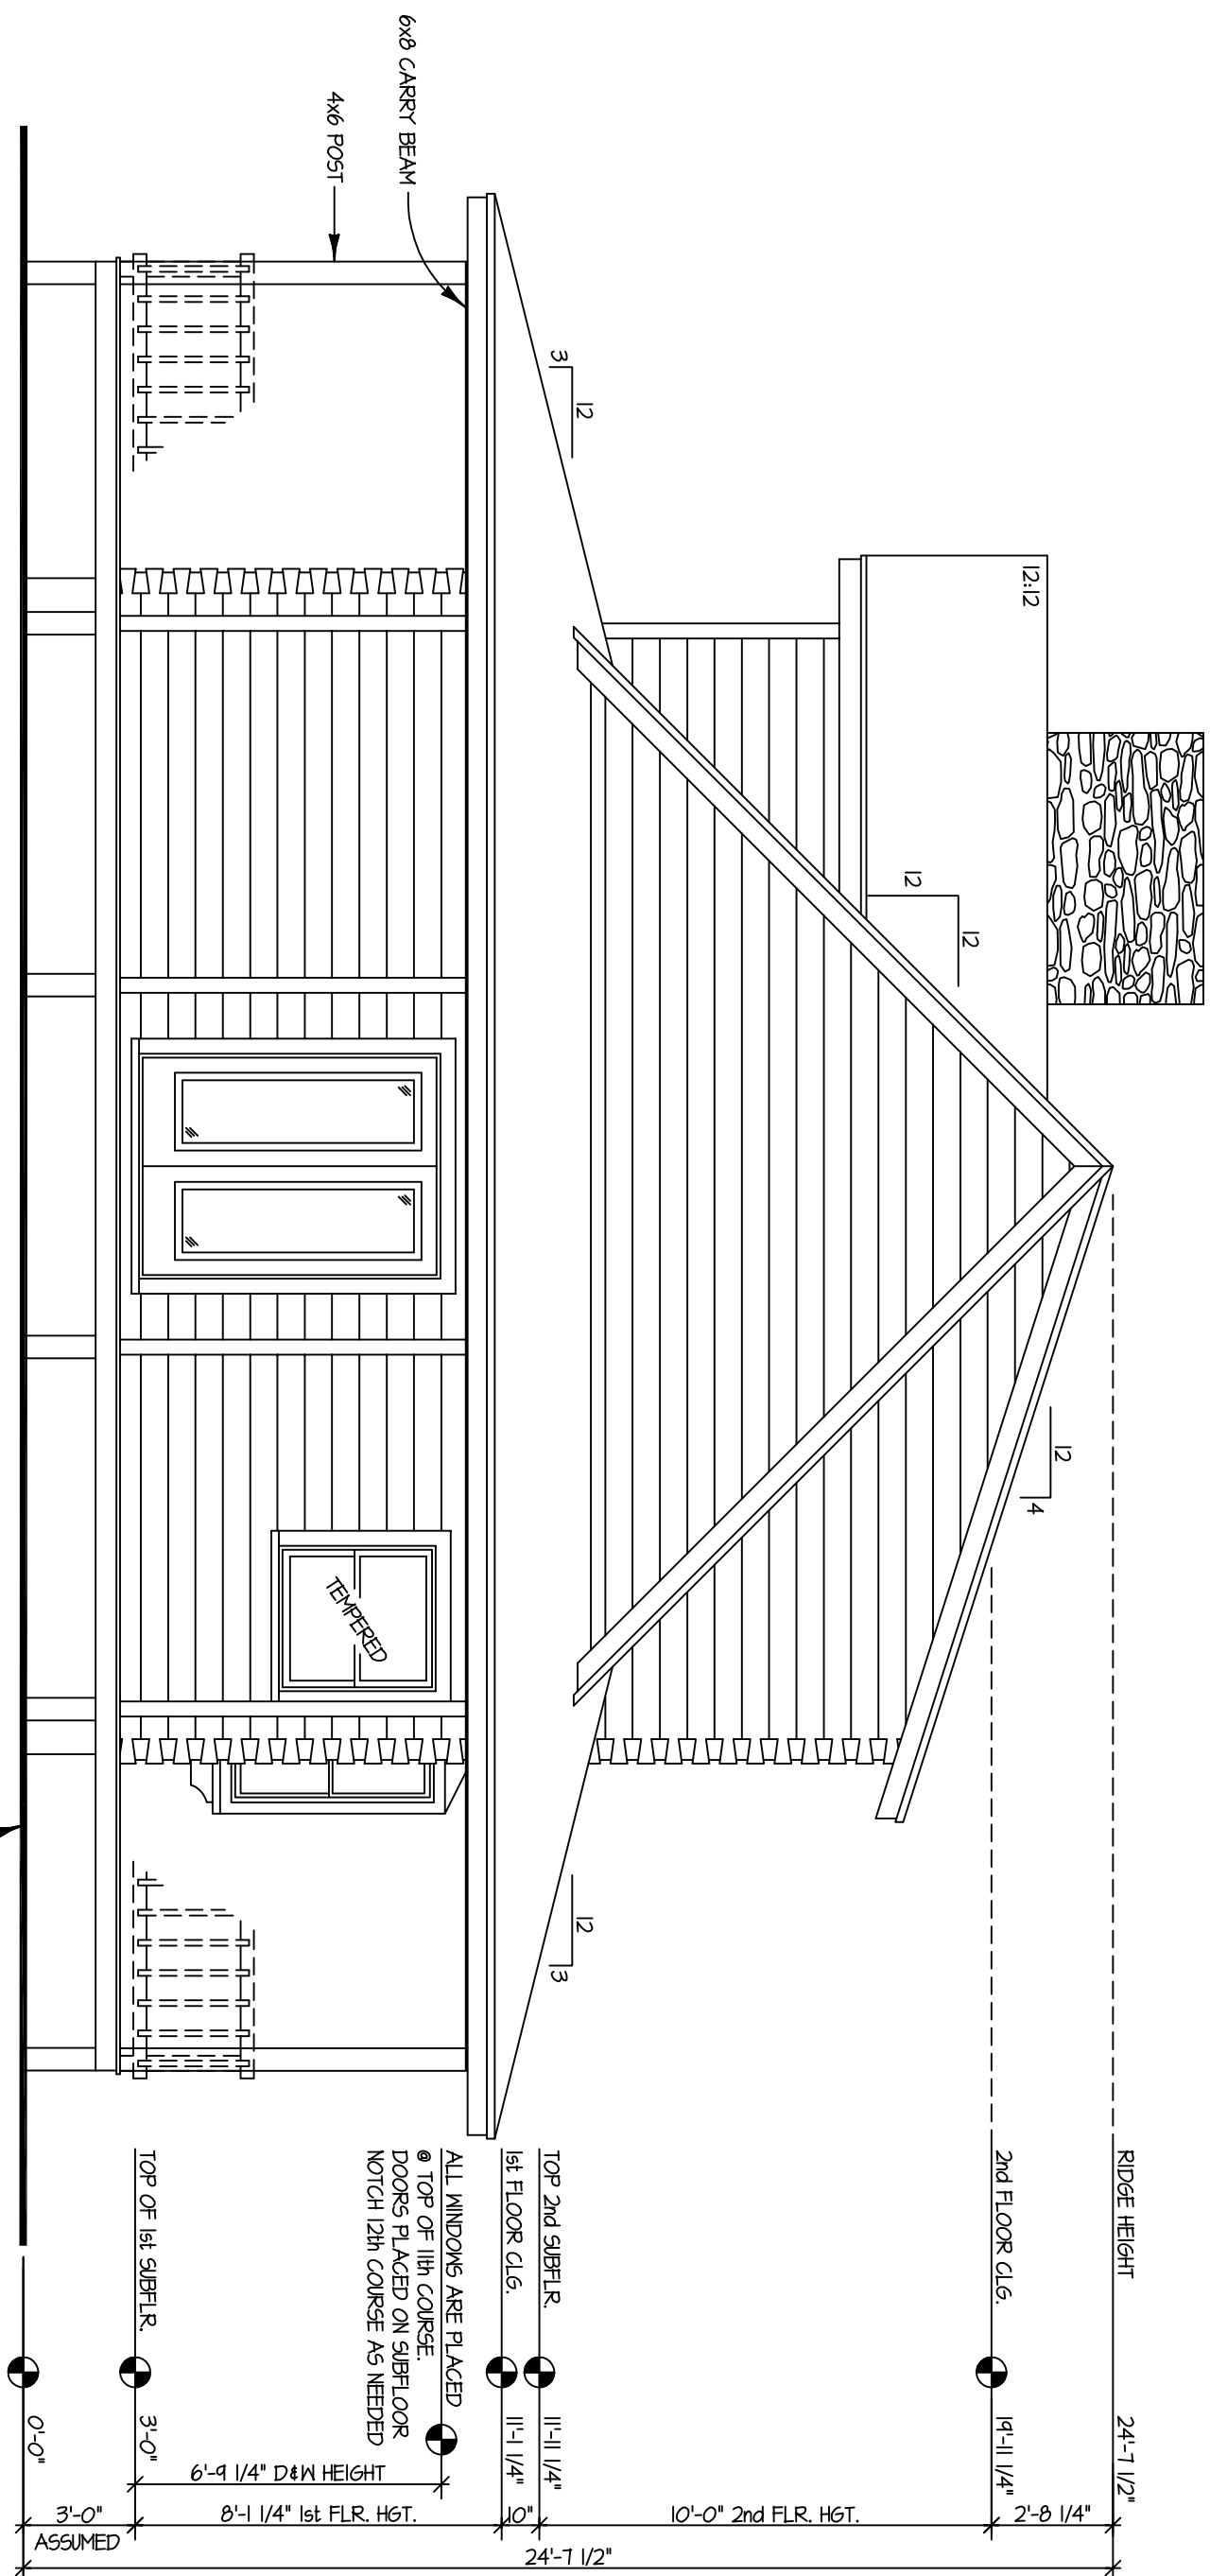

**RIGHT ELEVATION**  
SCALE: 1/4" = 1'-0"

RIDGE HEIGHT 24'-1 1/2"  
 2ND FLOOR CLG. 19'-11 1/4"  
 TOP 2ND SUBFLR. 11'-11 1/4"  
 1ST FLOOR CLG. 11'-1 1/4"  
 ALL WINDOWS ARE PLACED  
 @ TOP OF 11th COURSE.  
 DOORS PLACED ON SUBFLOOR  
 NOTCH 12th COURSE AS NEEDED  
 6'-9 1/4" D&M HEIGHT  
 TOP OF 1st SUBFLR. 3'-0"  
 10'-0" 2nd FLR. HGT.  
 8'-1 1/4" 1st FLR. HGT.  
 3'-0" ASSUMED  
 APPROXIMATE FINISH GRADE

FOR ILLUSTRATIVE  
PURPOSES ONLY.  
NOT FOR CONSTRUCTION.



*The Jackson*

