


FOR ILLUSTRATIVE
PURPOSES ONLY.
NOT FOR CONSTRUCTION.






The Lavalle

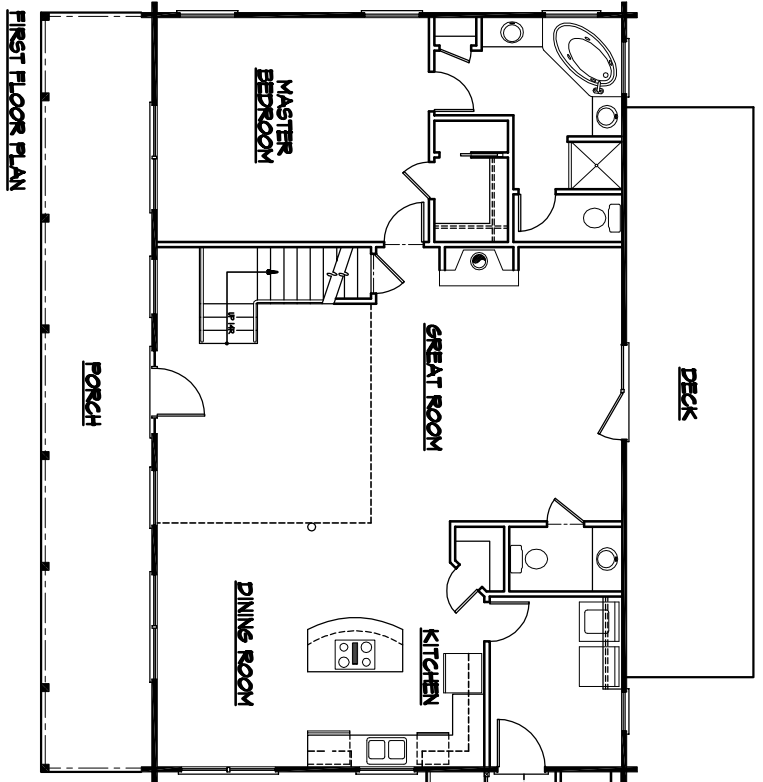

SQUARE FOOTAGE:


FIRST FLOOR	1,440
SECOND FLOOR	860
TOTAL LIVING SPACE	2,300
UNFINISHED BASEMENT	1,440
PORCH	358

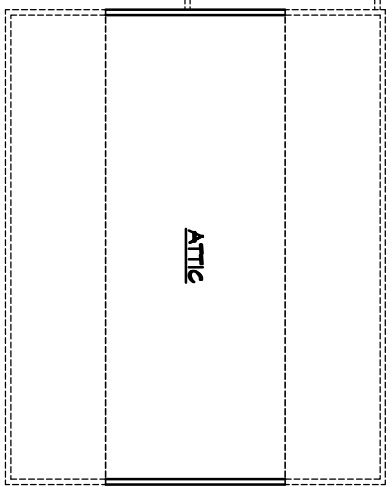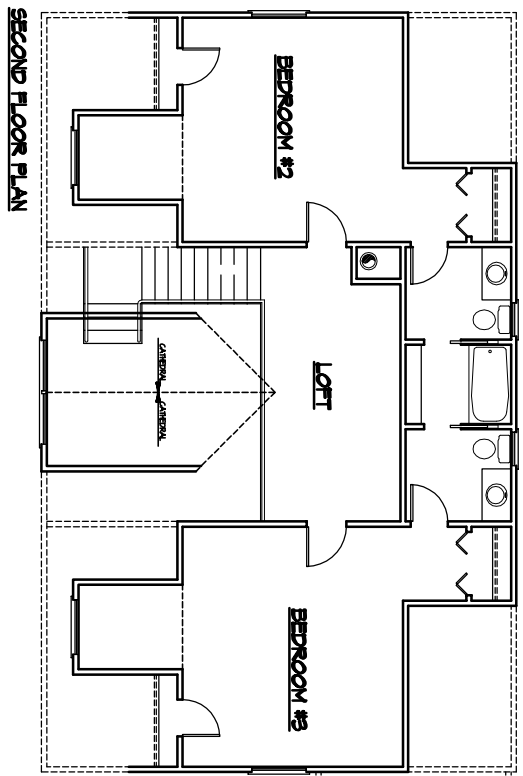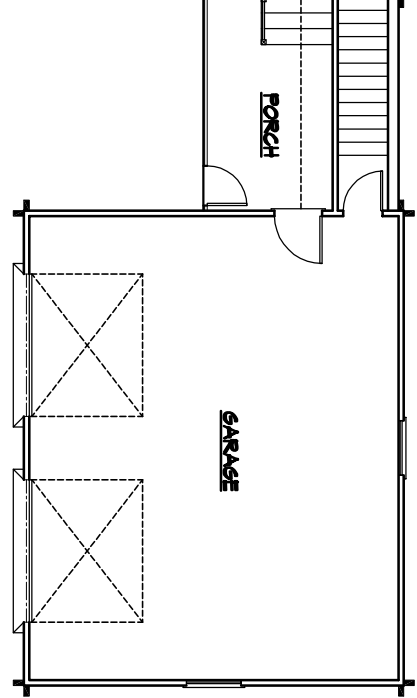


FOR ILLUSTRATIVE PURPOSES ONLY.
NOT FOR CONSTRUCTION.




The Lavalle

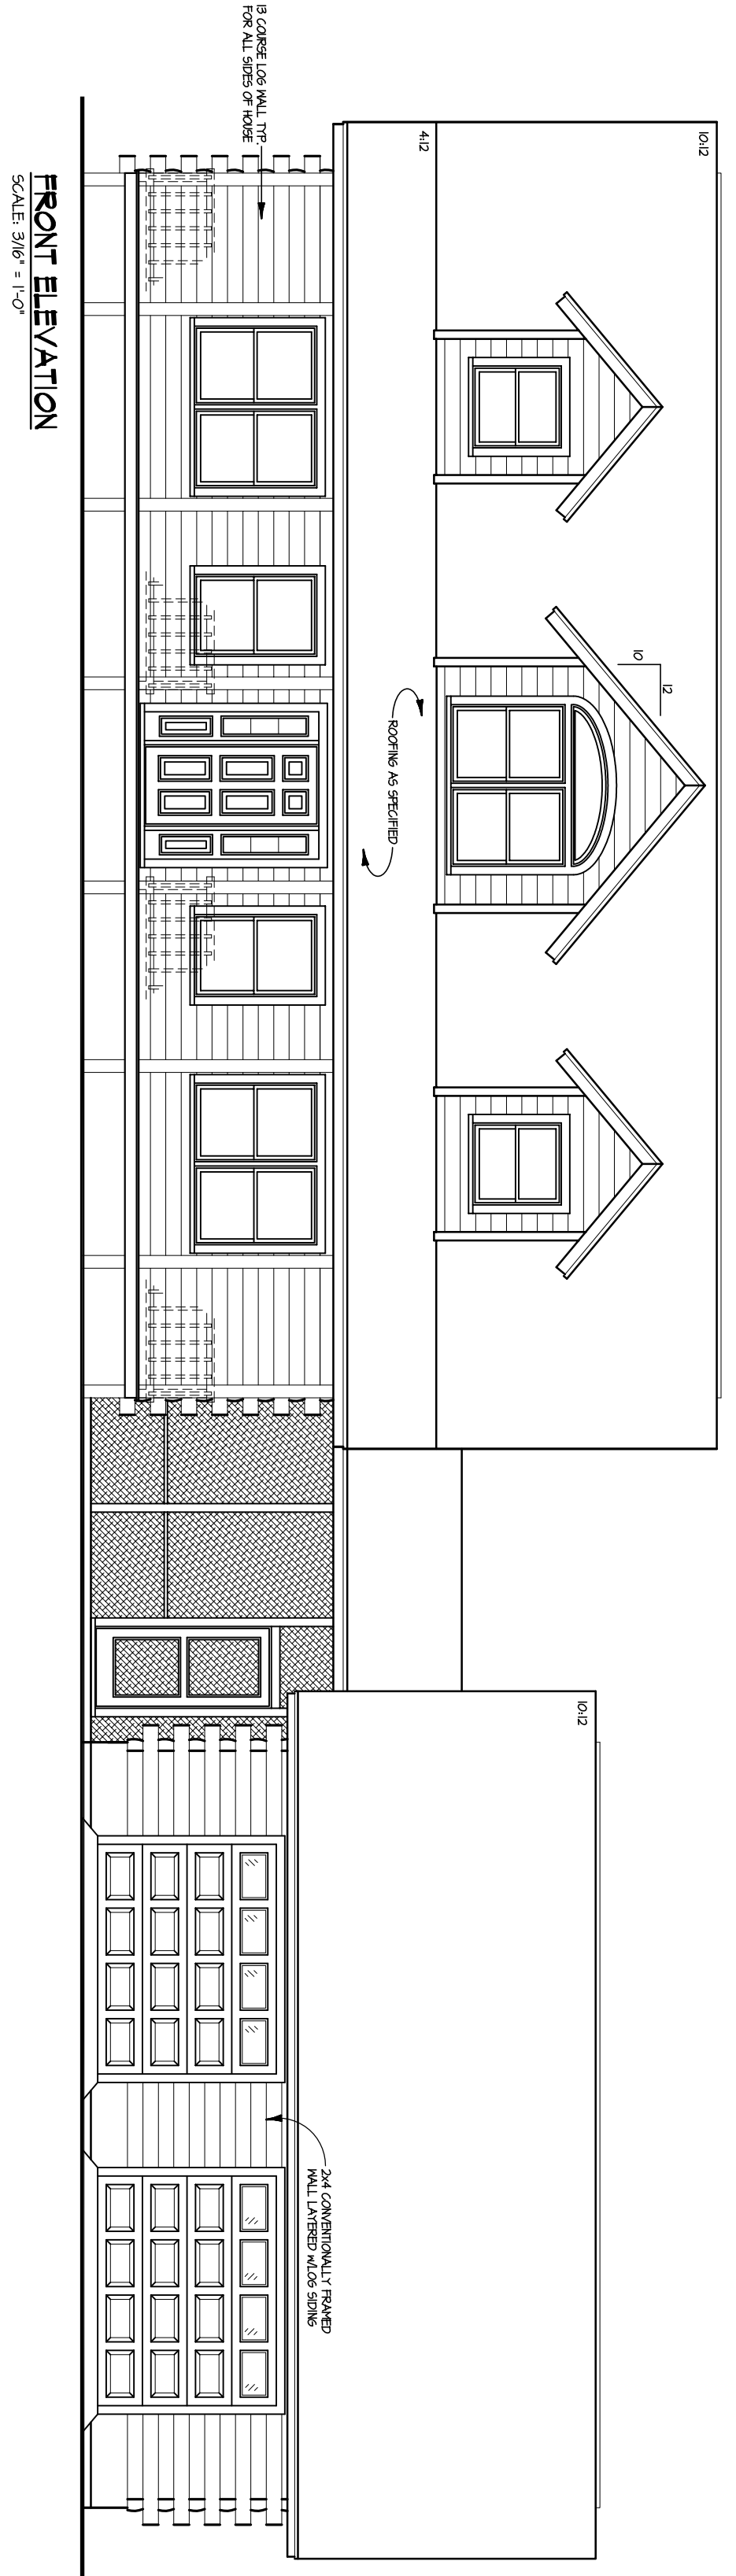


FRONT ELEVATION
SCALE: 3/16" = 1'-0"

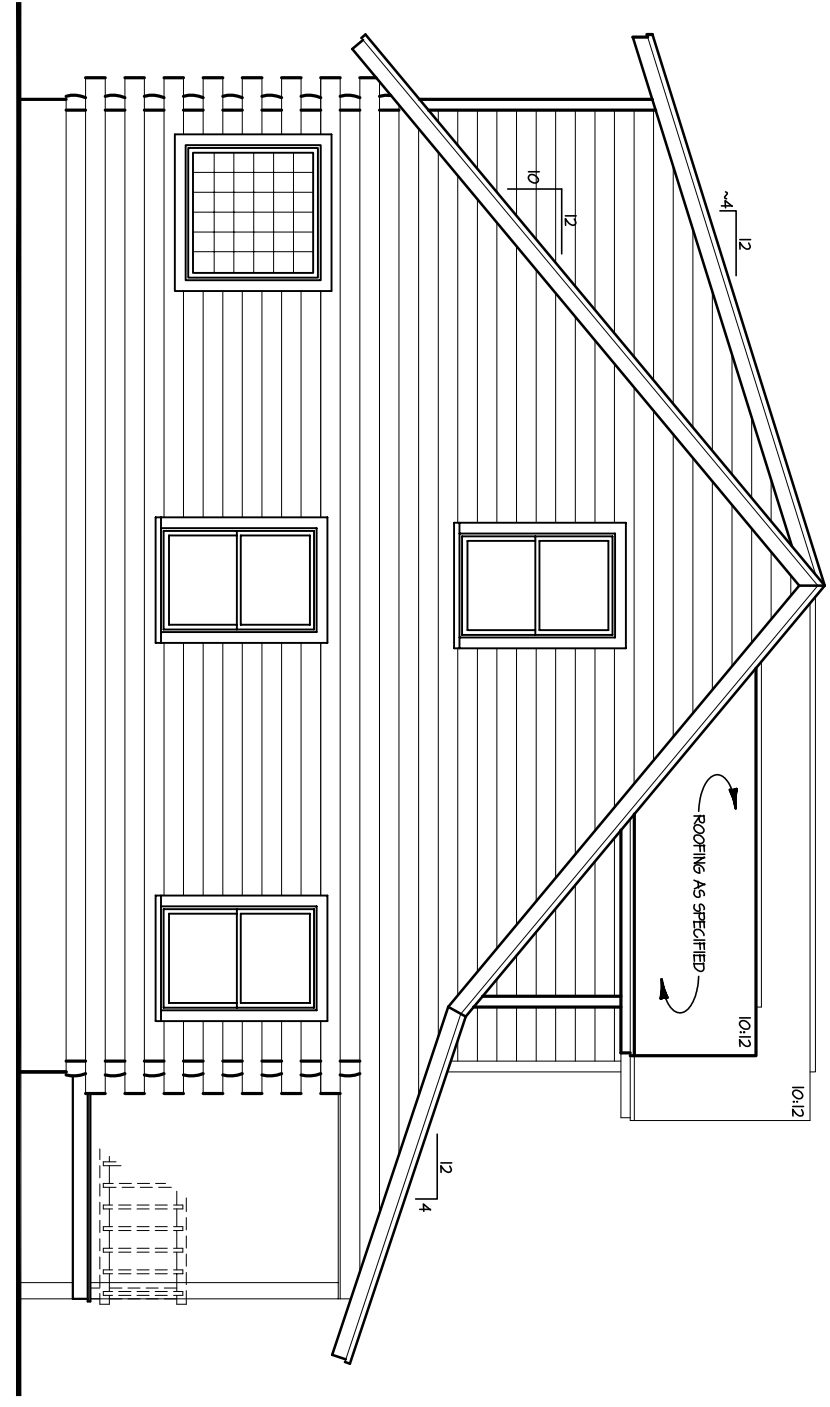

LEFT ELEVATION
SCALE: 3/16" = 1'-0"

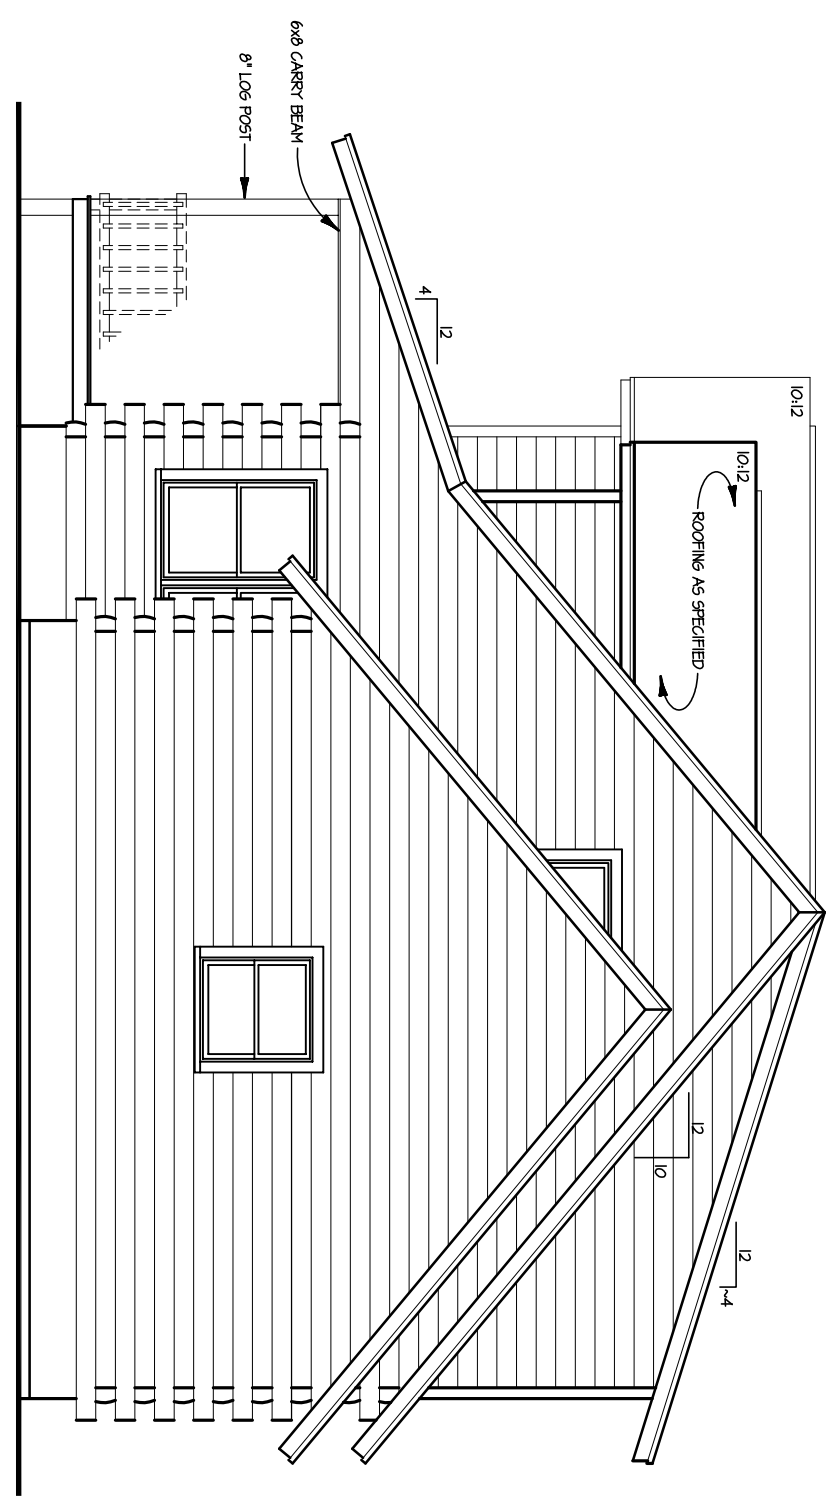

RIGHT ELEVATION
SCALE: 3/16" = 1'-0"

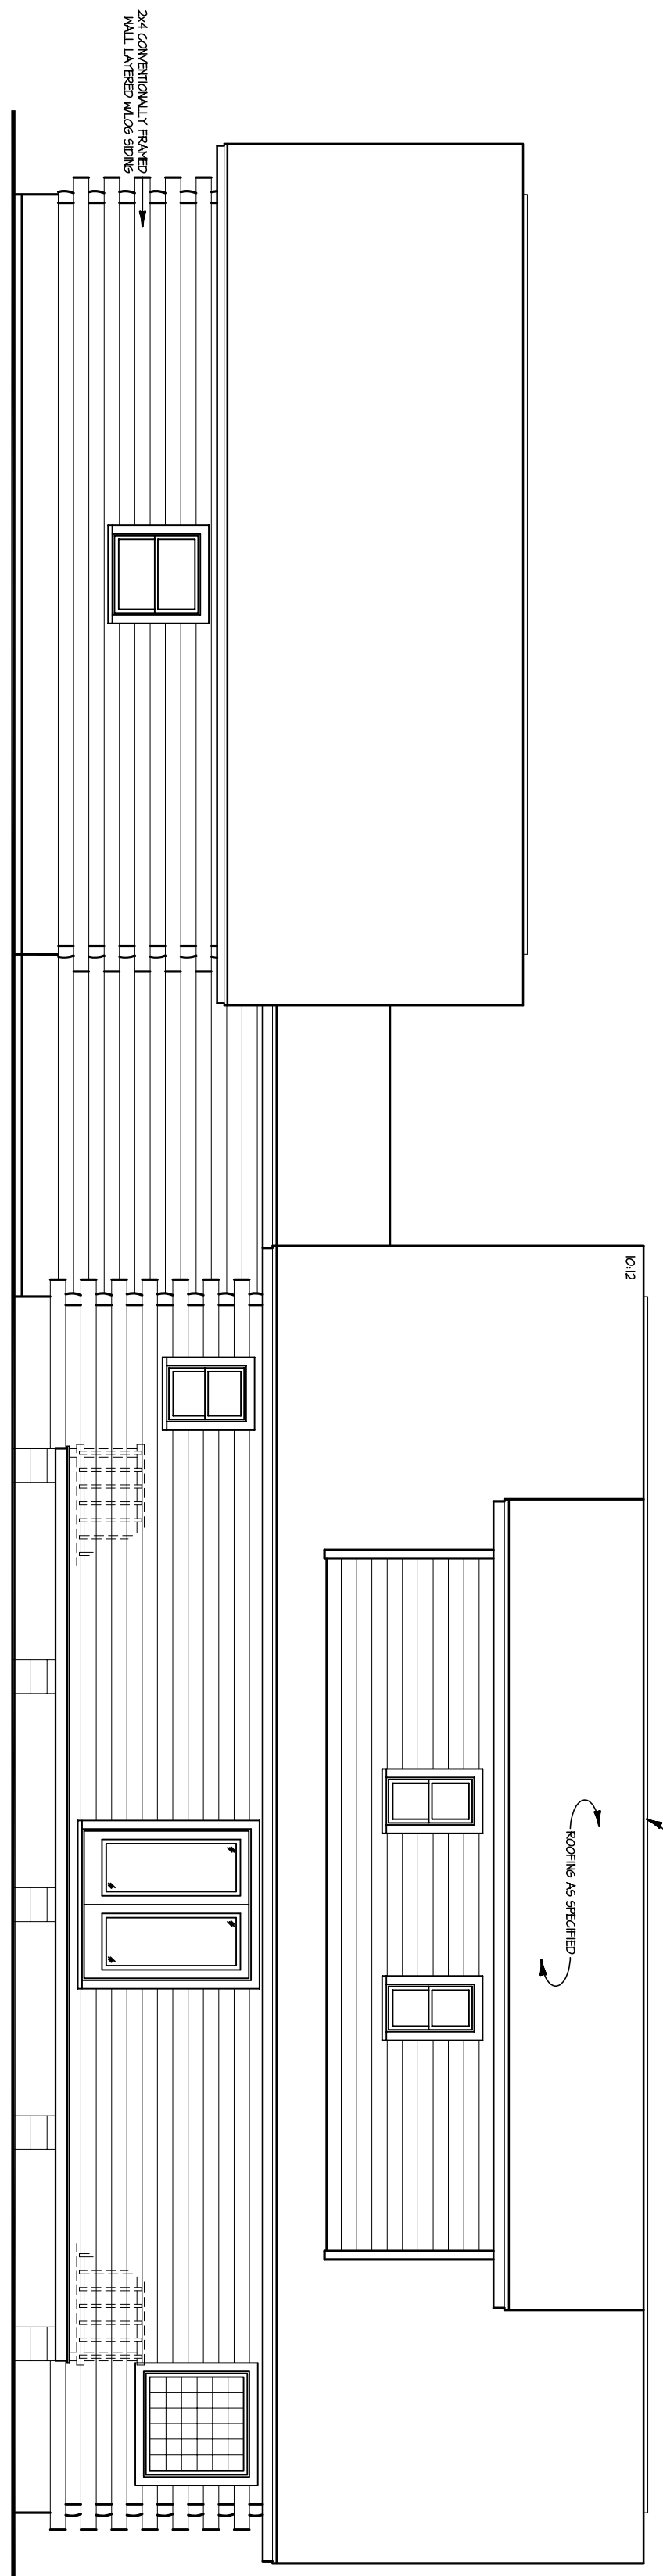

REAR ELEVATION
SCALE: 3/16" = 1'-0"

FOR ILLUSTRATIVE
PURPOSES ONLY.
NOT FOR CONSTRUCTION.



The Lavelle