



FOR ILLUSTRATIVE  
PURPOSES ONLY.  
NOT FOR CONSTRUCTION.

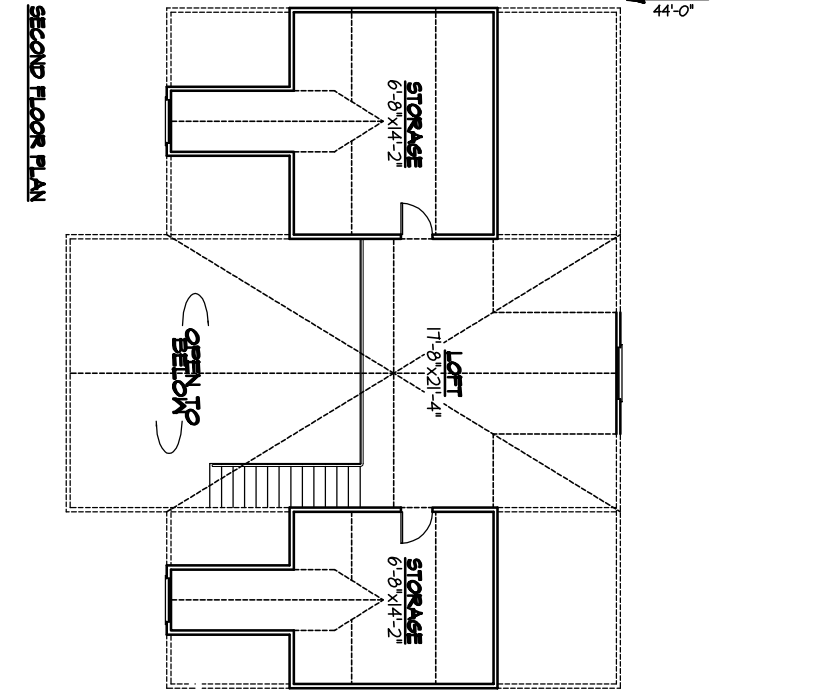

# *The Oakmont*


SQUARE FOOTAGE:	
FIRST FLOOR	2120
SECOND FLOOR	489
TOTAL LIVING SPACE	2599
PORCH	376
DECK	240
CARPORT	400

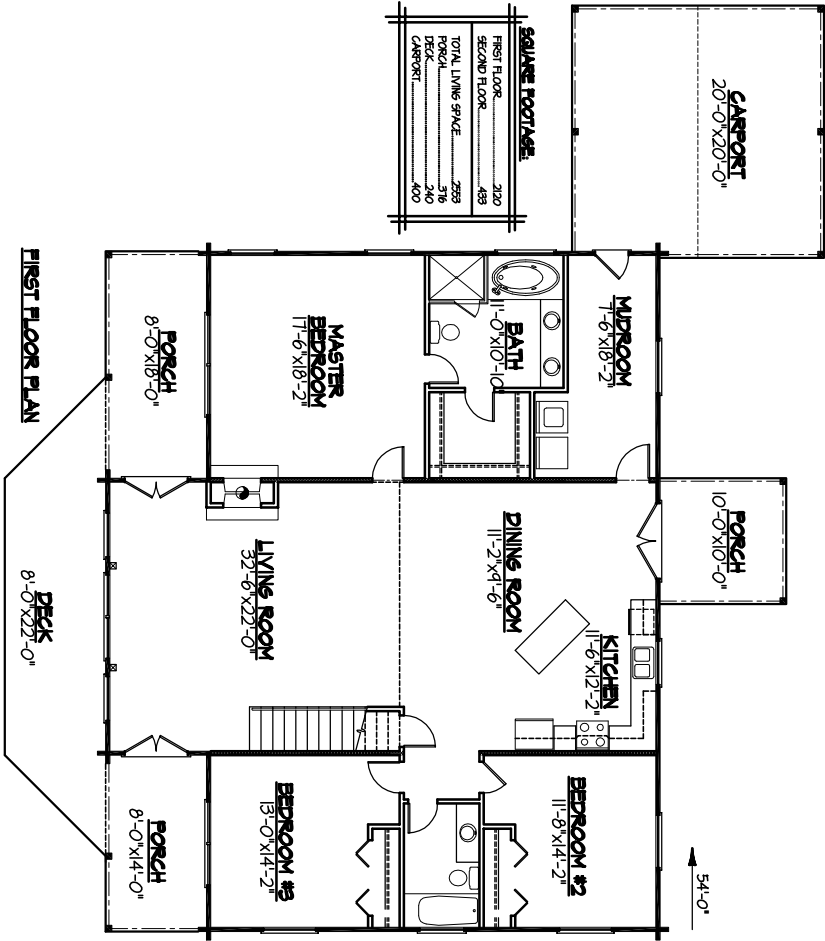


FOR ILLUSTRATIVE PURPOSES ONLY.  
NOT FOR CONSTRUCTION.



# The Oakmont

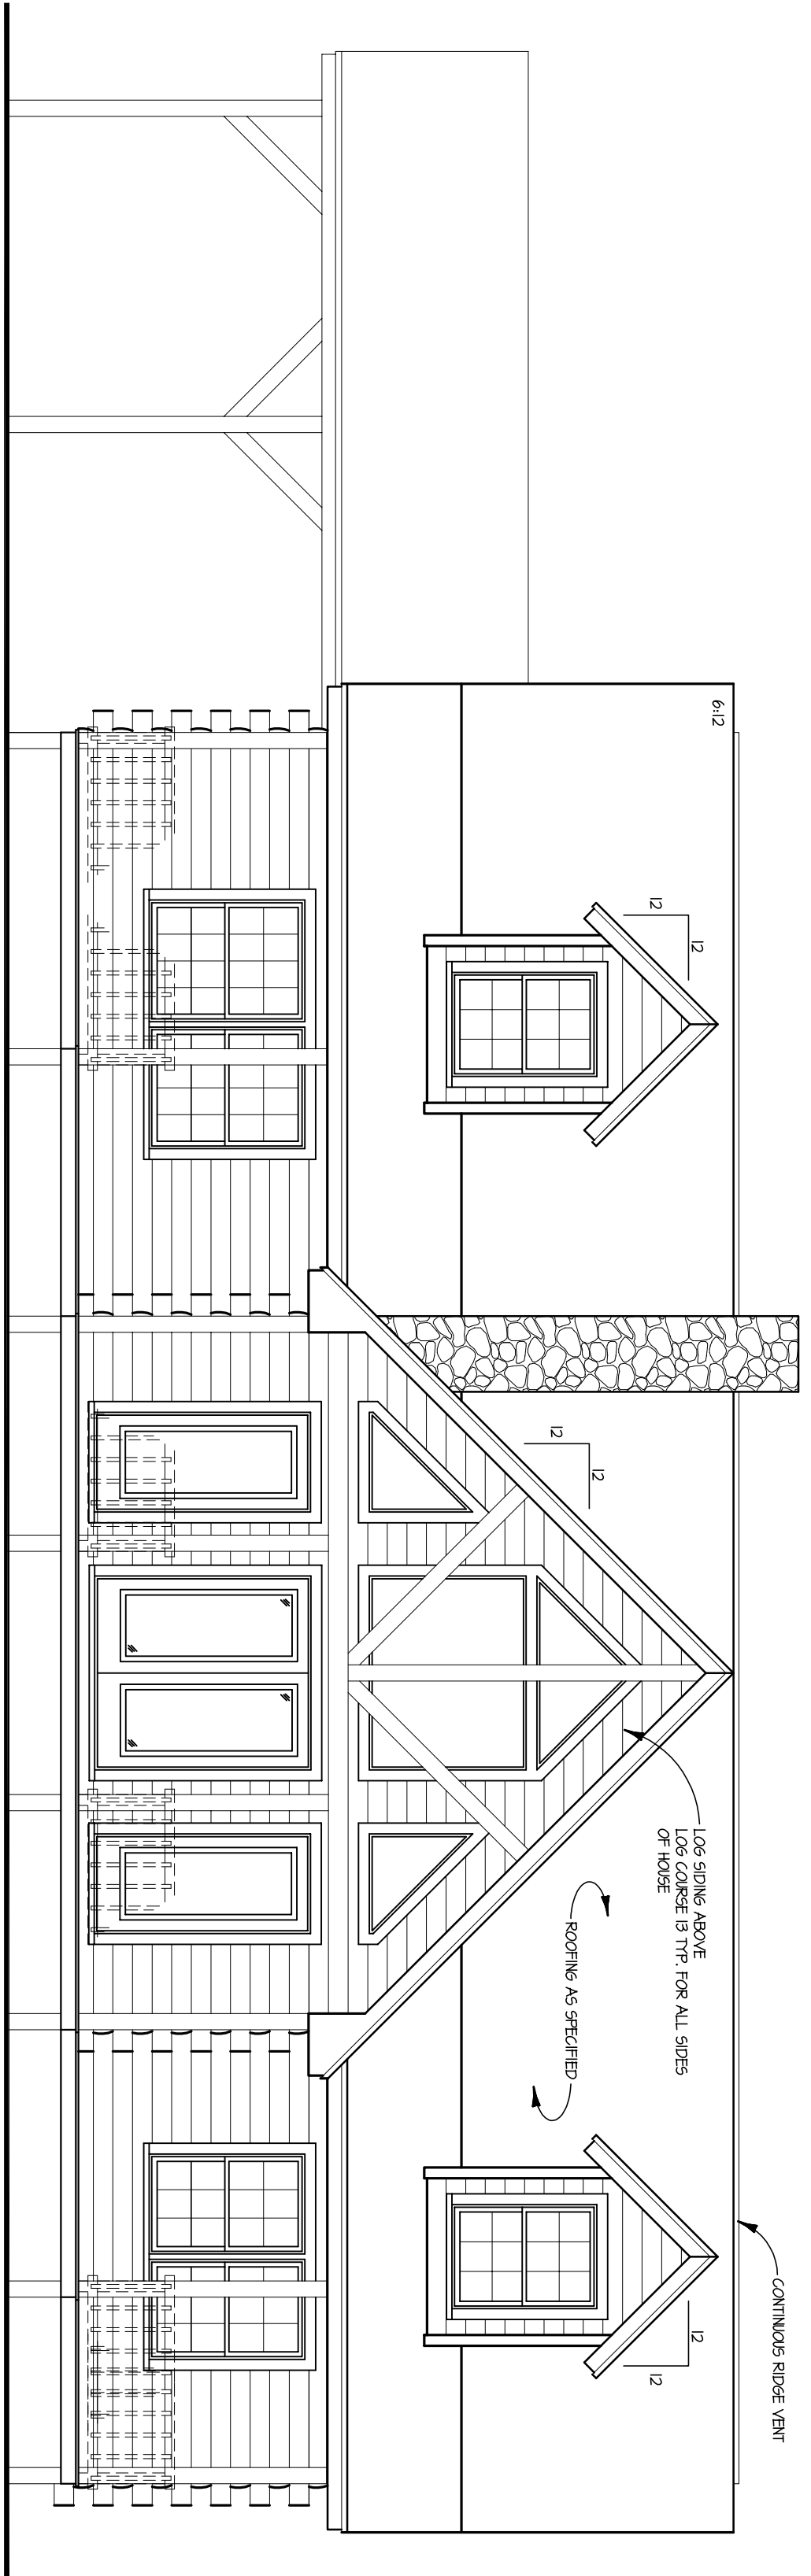

**FRONT ELEVATION**  
SCALE: 1/4" = 1'-0"

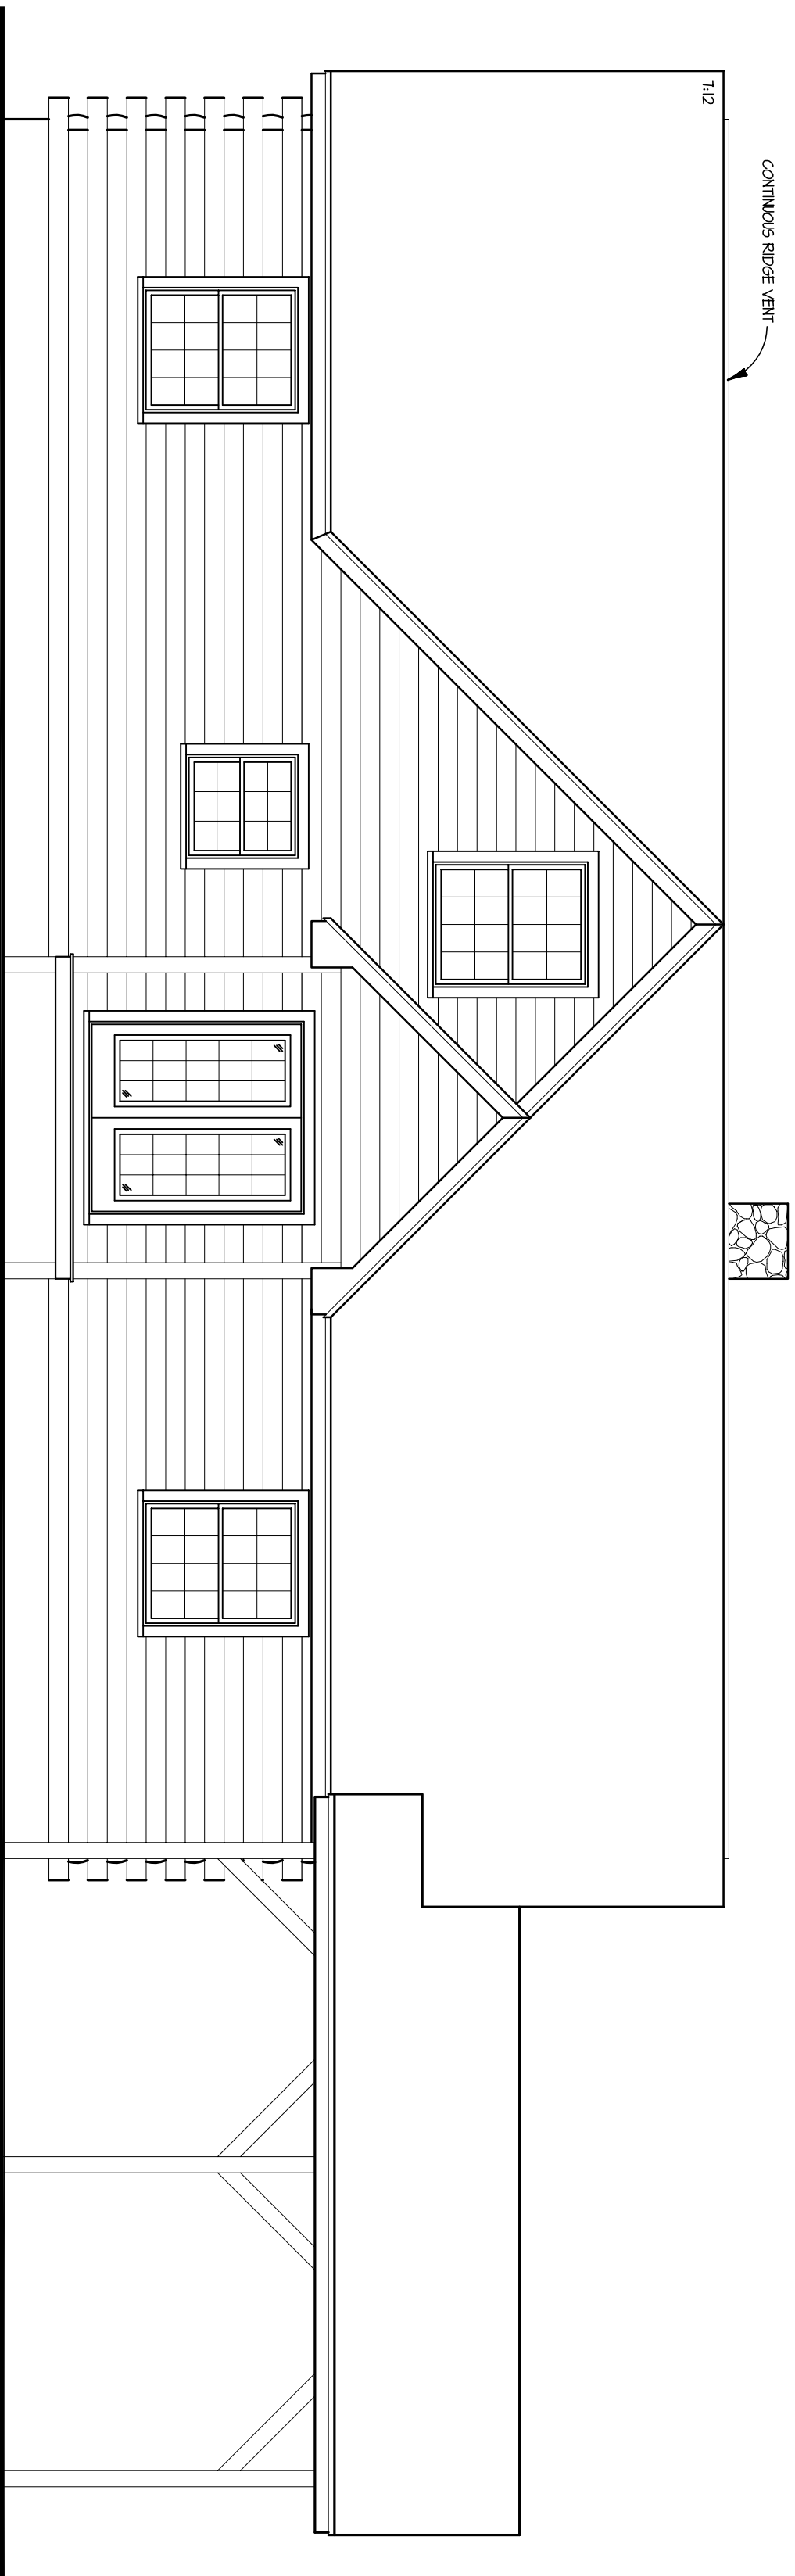


**REAR ELEVATION**  
SCALE: 1/4" = 1'-0"


FOR ILLUSTRATIVE  
PURPOSES ONLY.  
NOT FOR CONSTRUCTION.



*The Oakmont*

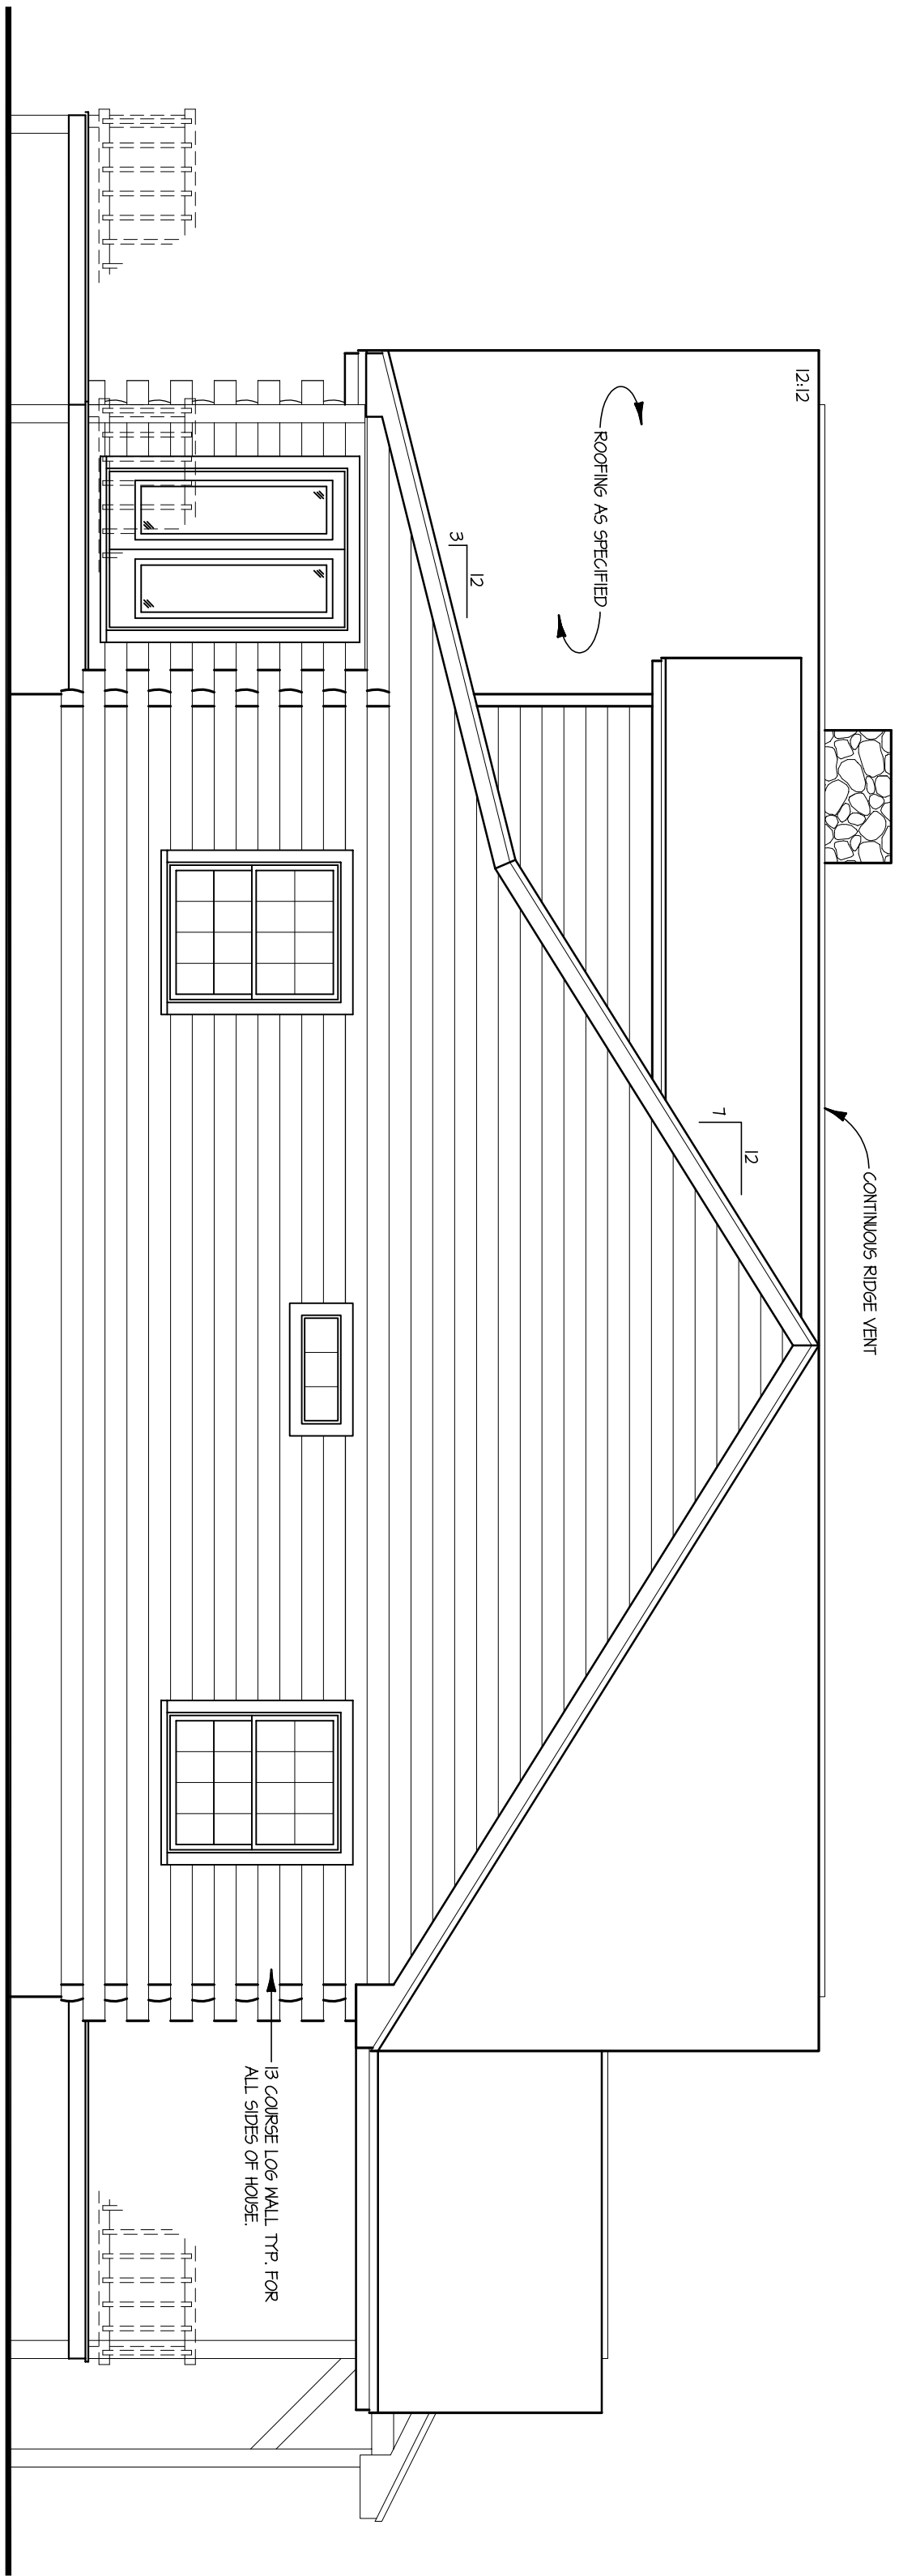

**RIGHT ELEVATION**  
SCALE: 1/4" = 1'-0"

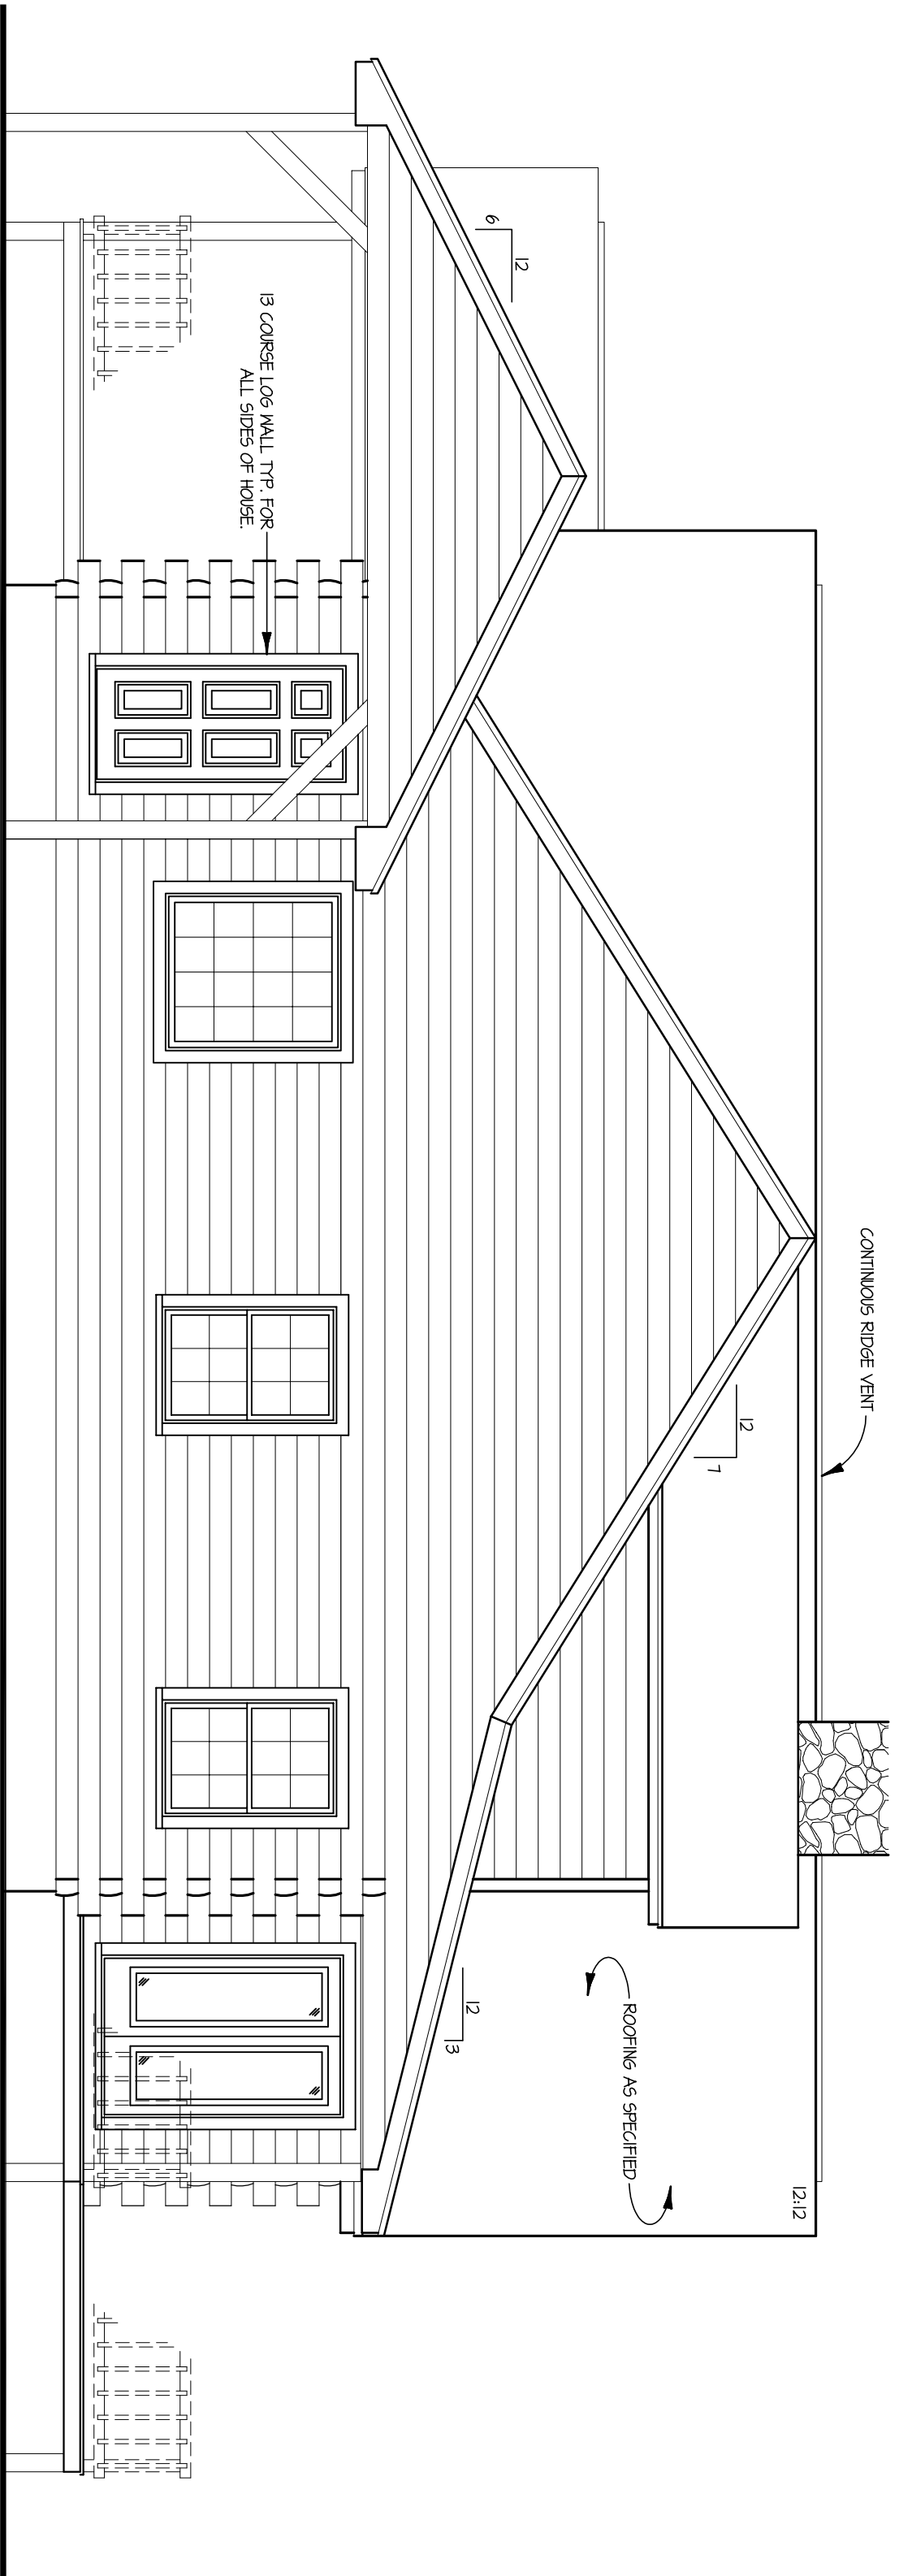

**RIGHT ELEVATION**  
SCALE: 1/4" = 1'-0"

FOR ILLUSTRATIVE  
PURPOSES ONLY.  
NOT FOR CONSTRUCTION.



*The Oakmont*